


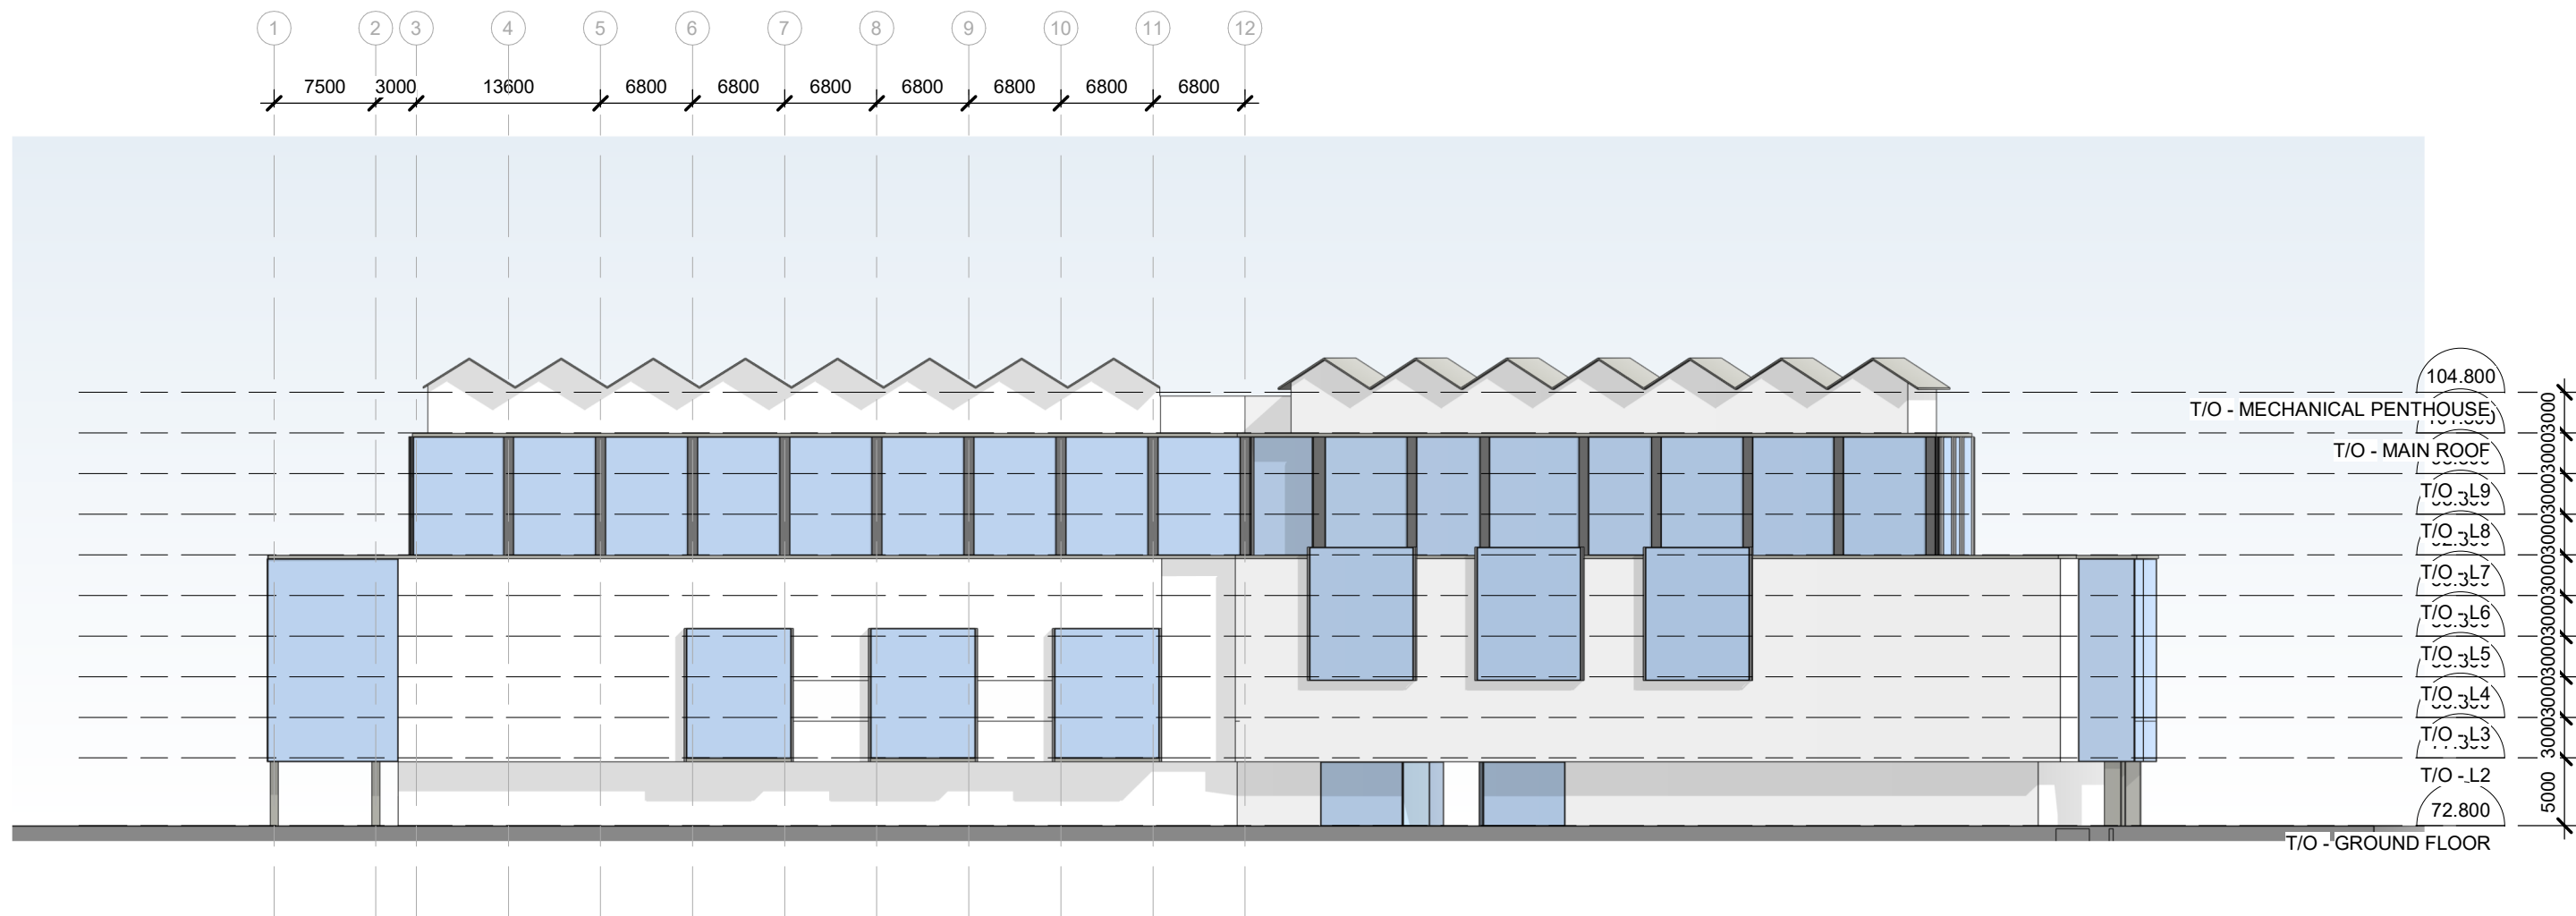

ISSUED FOR OPA/ ZBLA SUBMISISON DEC 12, 2025

rla / architecture

WEST ANGLED BUILDING ELEVATION

SCALE: 1 : 500


DATE: 2025-12-11

1867 ALTA VISTA
1867 Alta Vista Drive, Ottawa, Ontario

DRAWN BY
LS

SHEET #
D201

PROJ. No. 2516

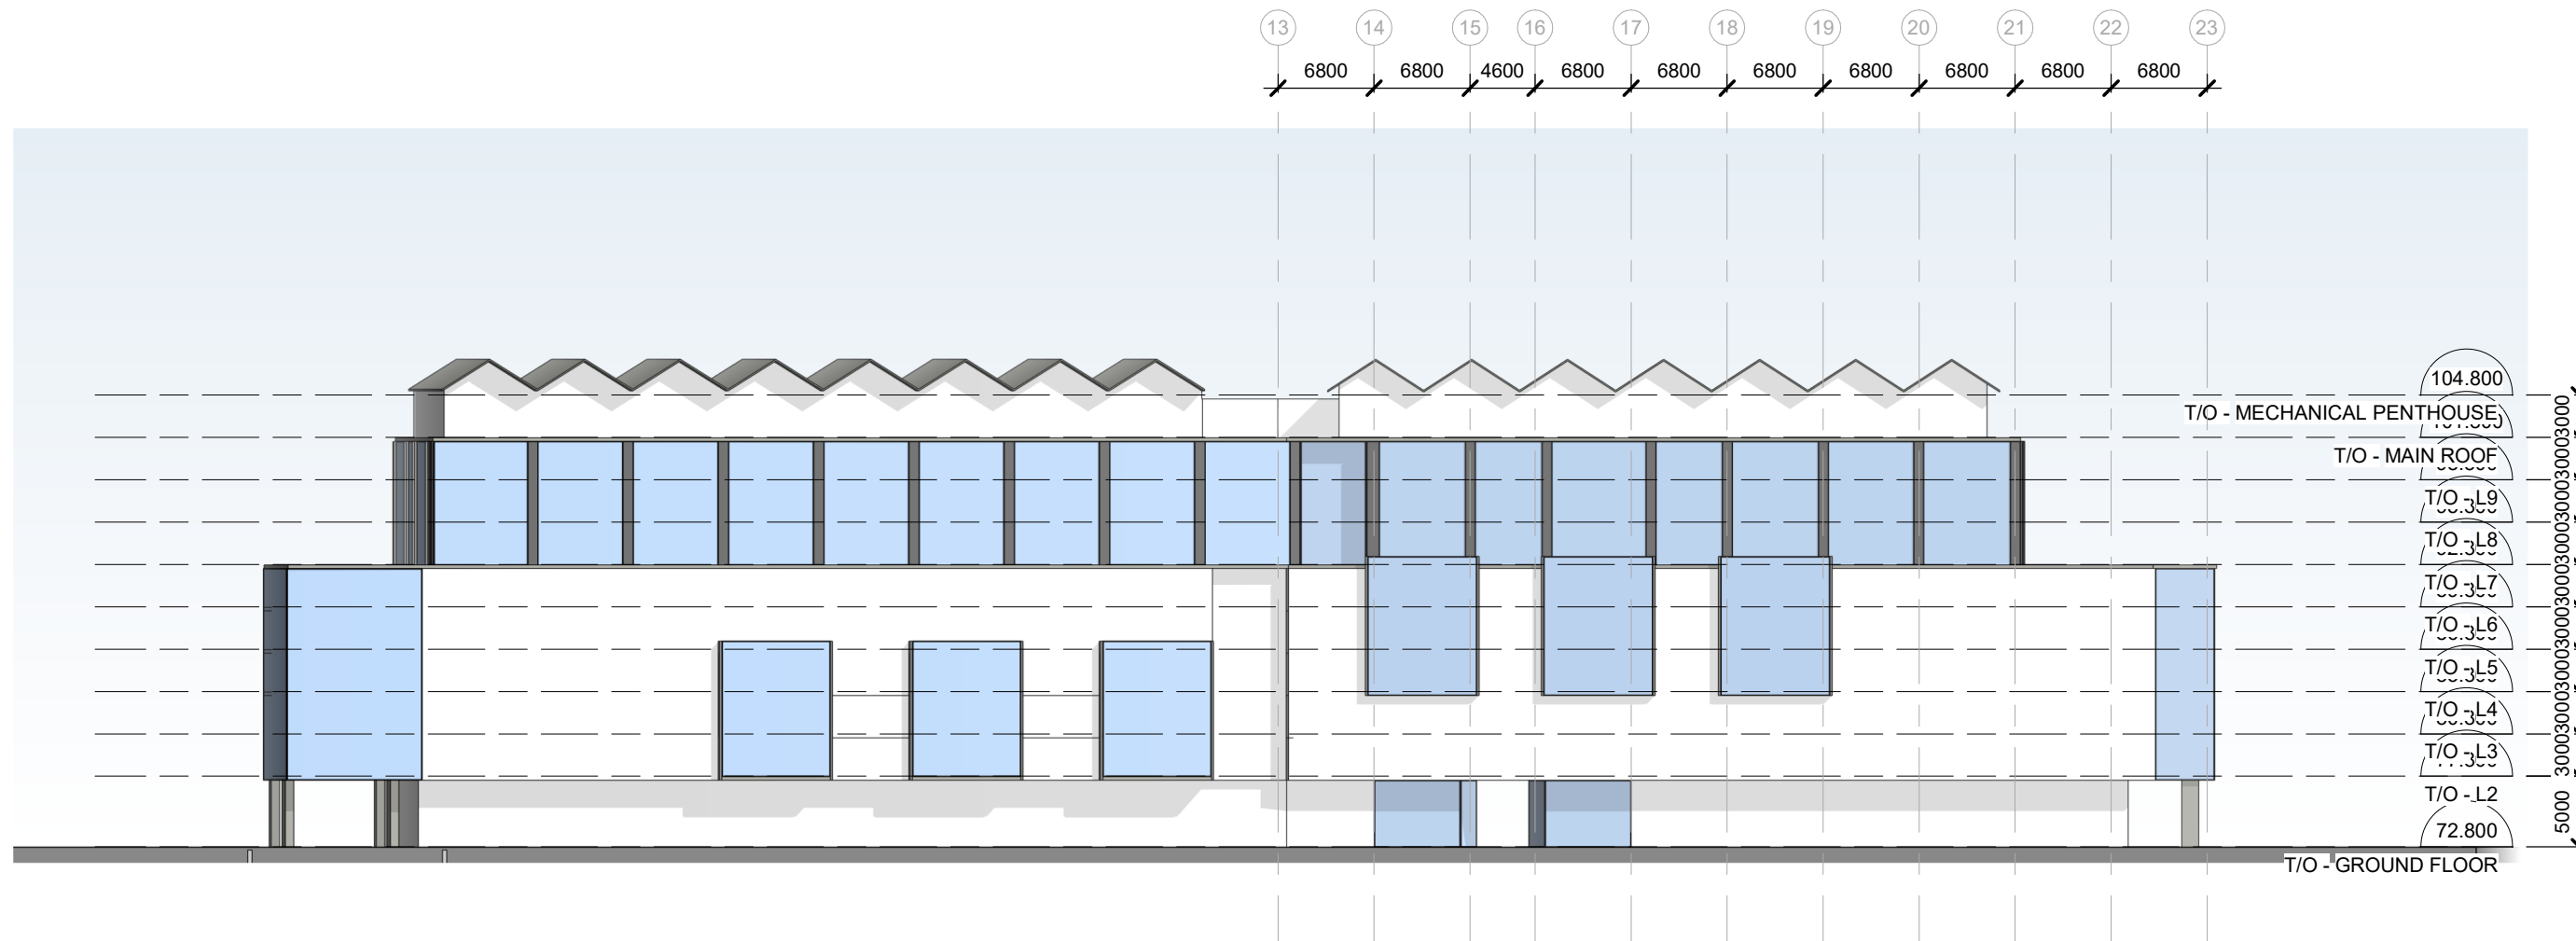

ISSUED FOR OPA/ ZBLA SUBMISISON DEC 12, 2025

rla/architecture

WEST BUILDING ELEVATION

SCALE: 1 : 500


DATE: 2025-12-11

1867 ALTA VISTA
1867 Alta Vista Drive, Ottawa, Ontario


DRAWN BY
LS

SHEET #
D202

PROJ. No. 2516

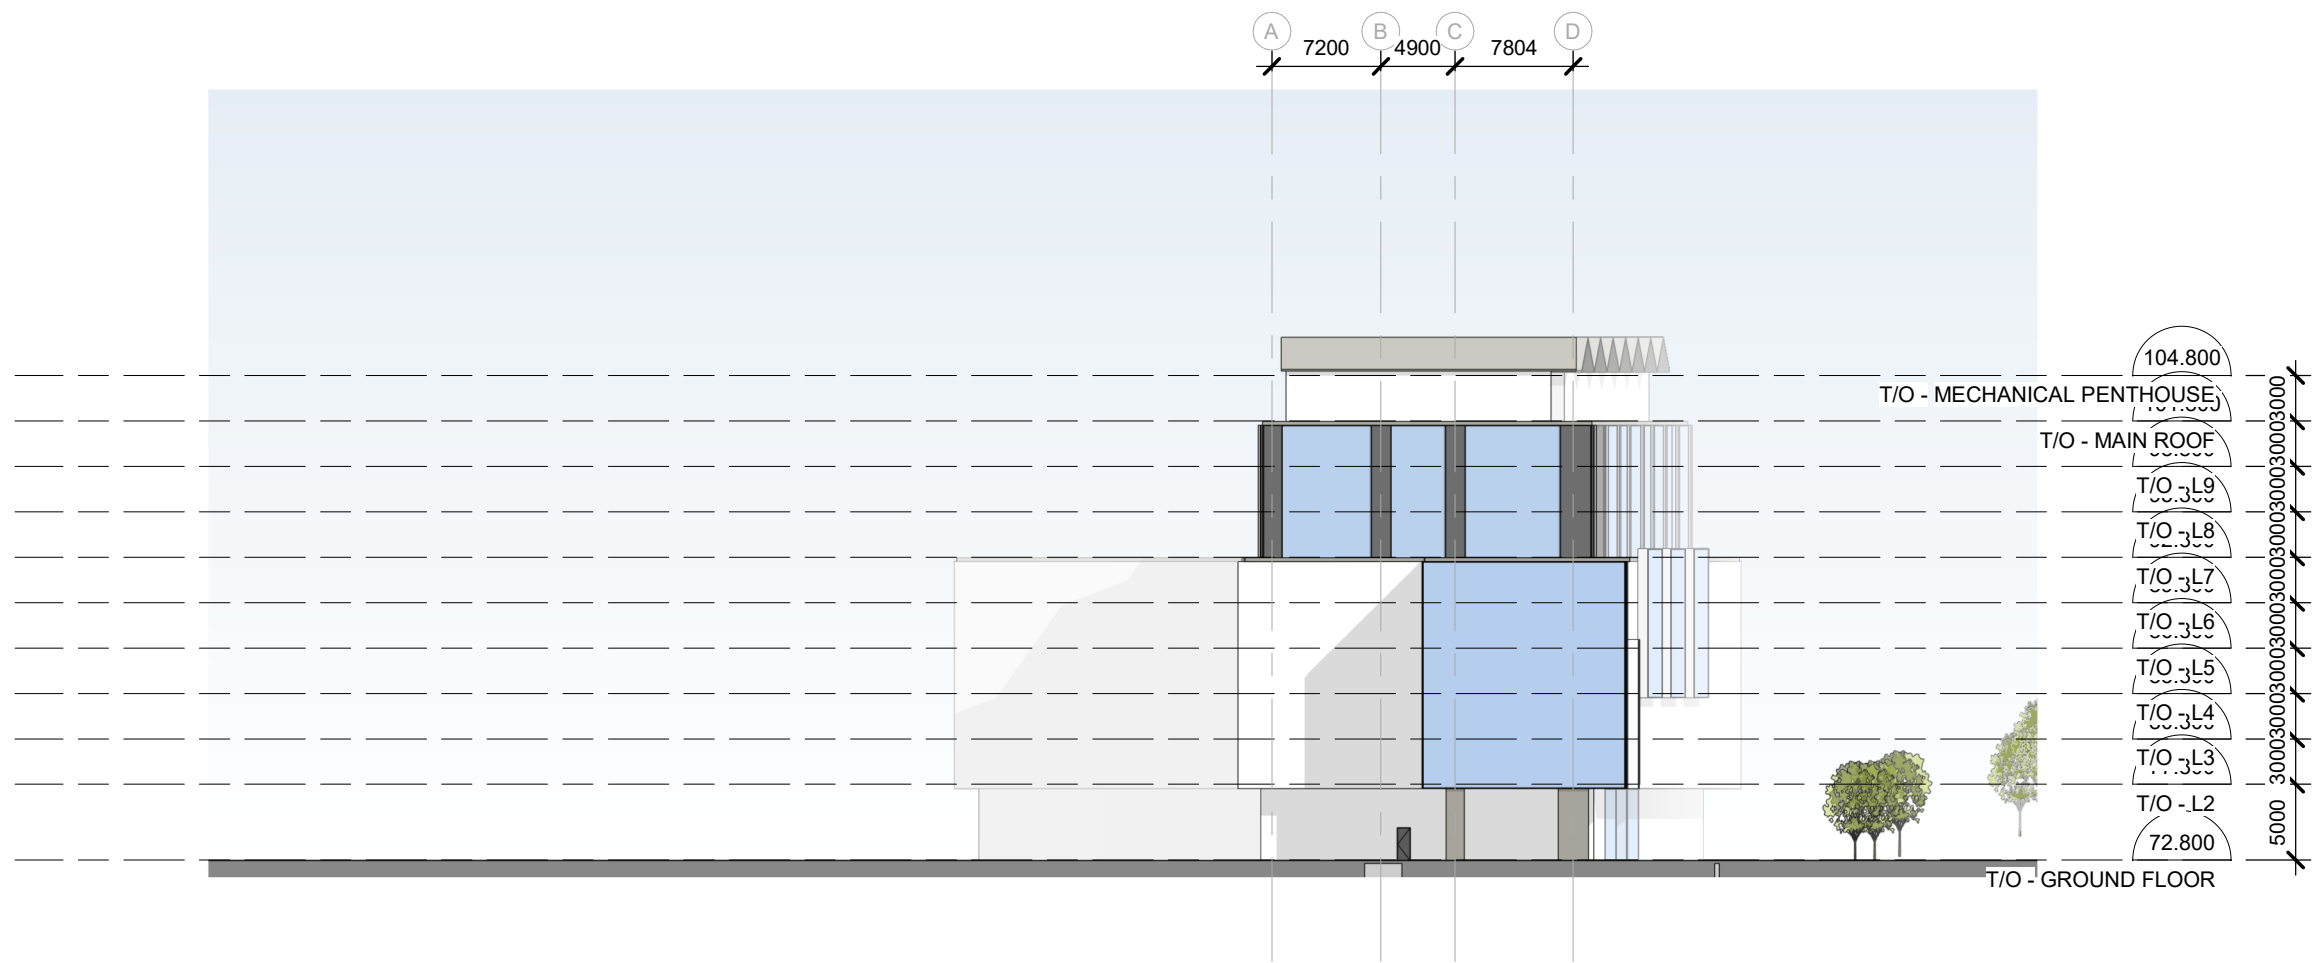

ISSUED FOR OPA/ ZBLA SUBMISISON DEC 12, 2025

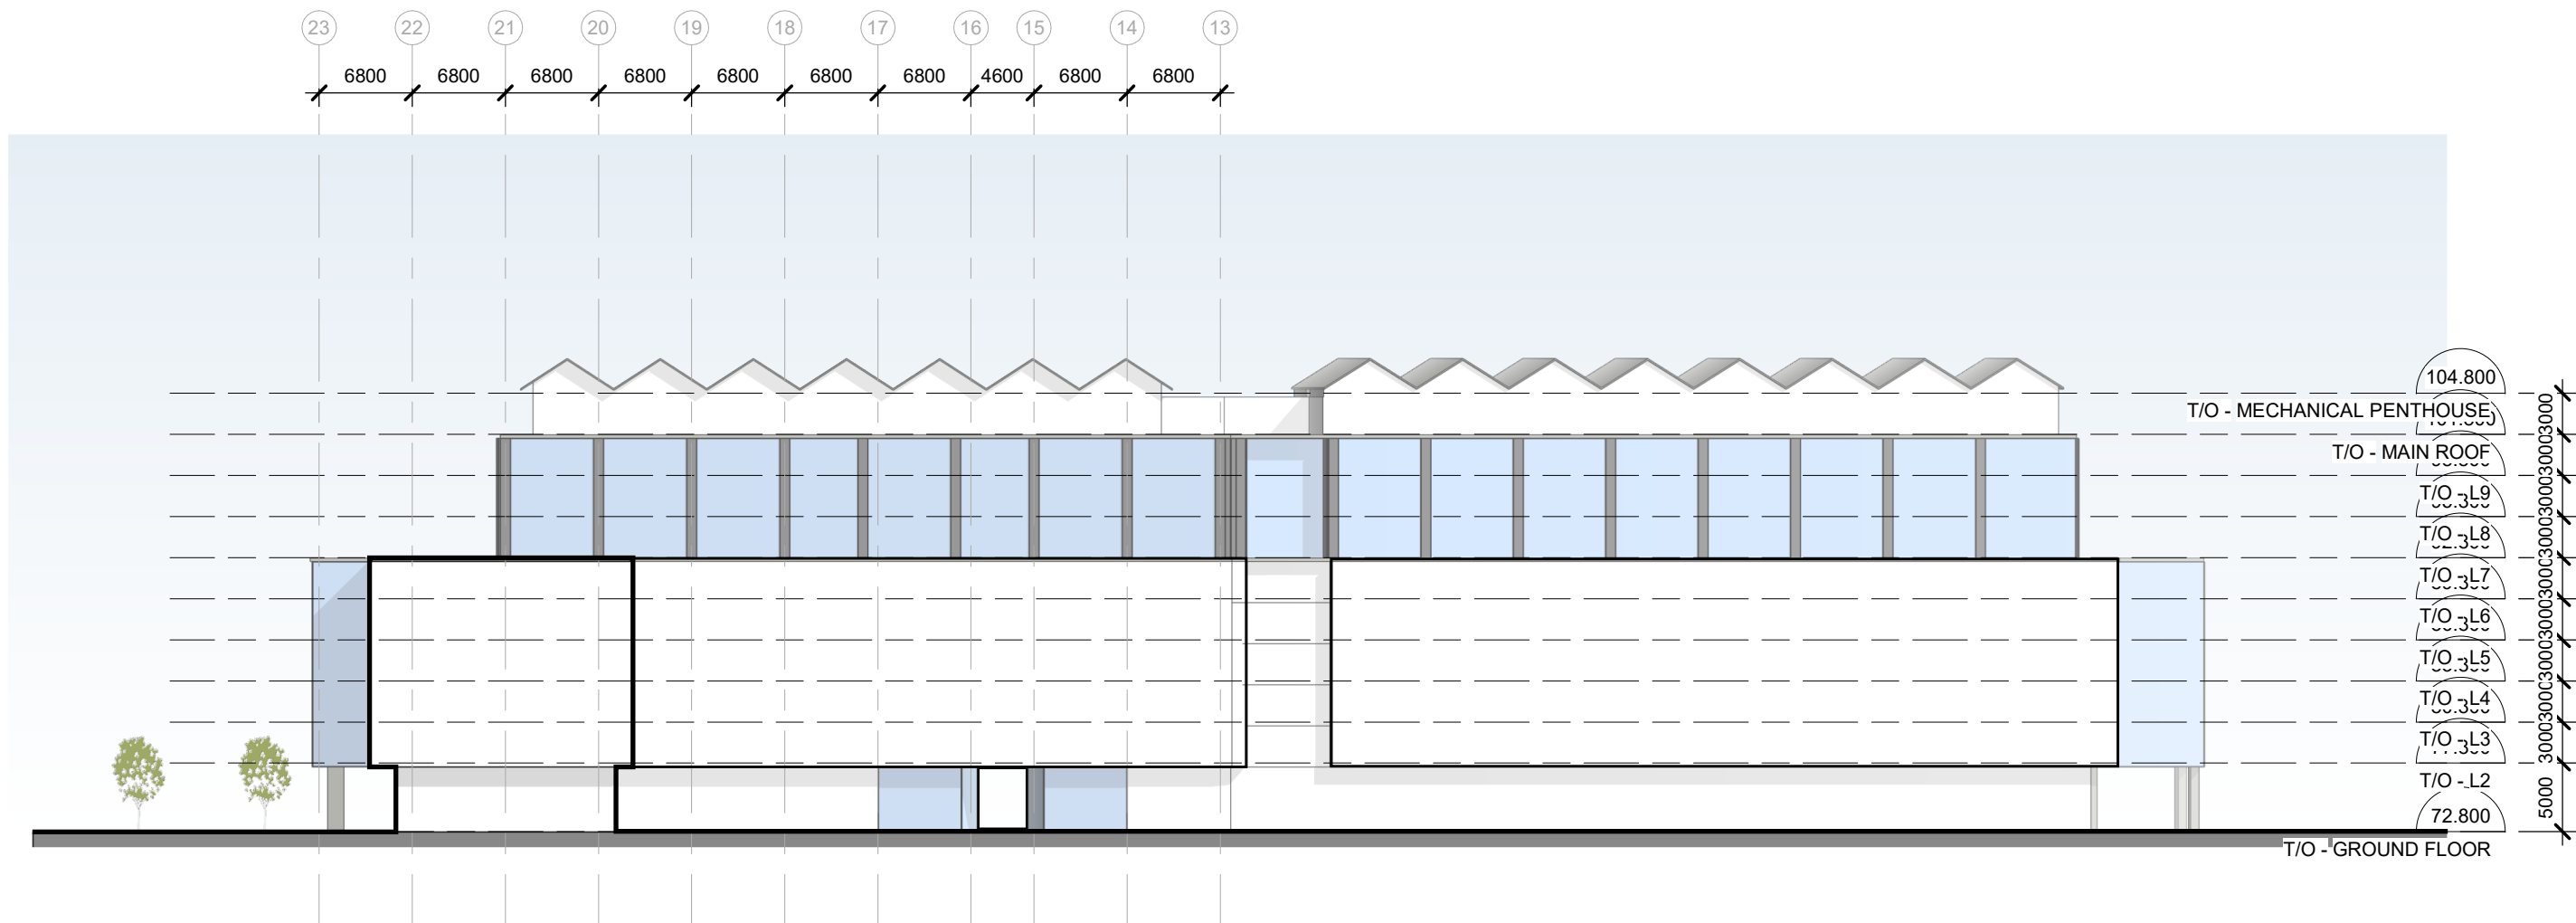


ISSUED FOR OPA/ ZBLA SUBMISISON DEC 12, 2025

rla / architecture


EAST BUILDING ELEVATION
SCALE: 1 : 500
DATE: 2025-12-11

1867 ALTA VISTA
1867 Alta Vista Drive, Ottawa, Ontario

DRAWN BY
LS
SHEET #
D204
PROJ. No. 2516

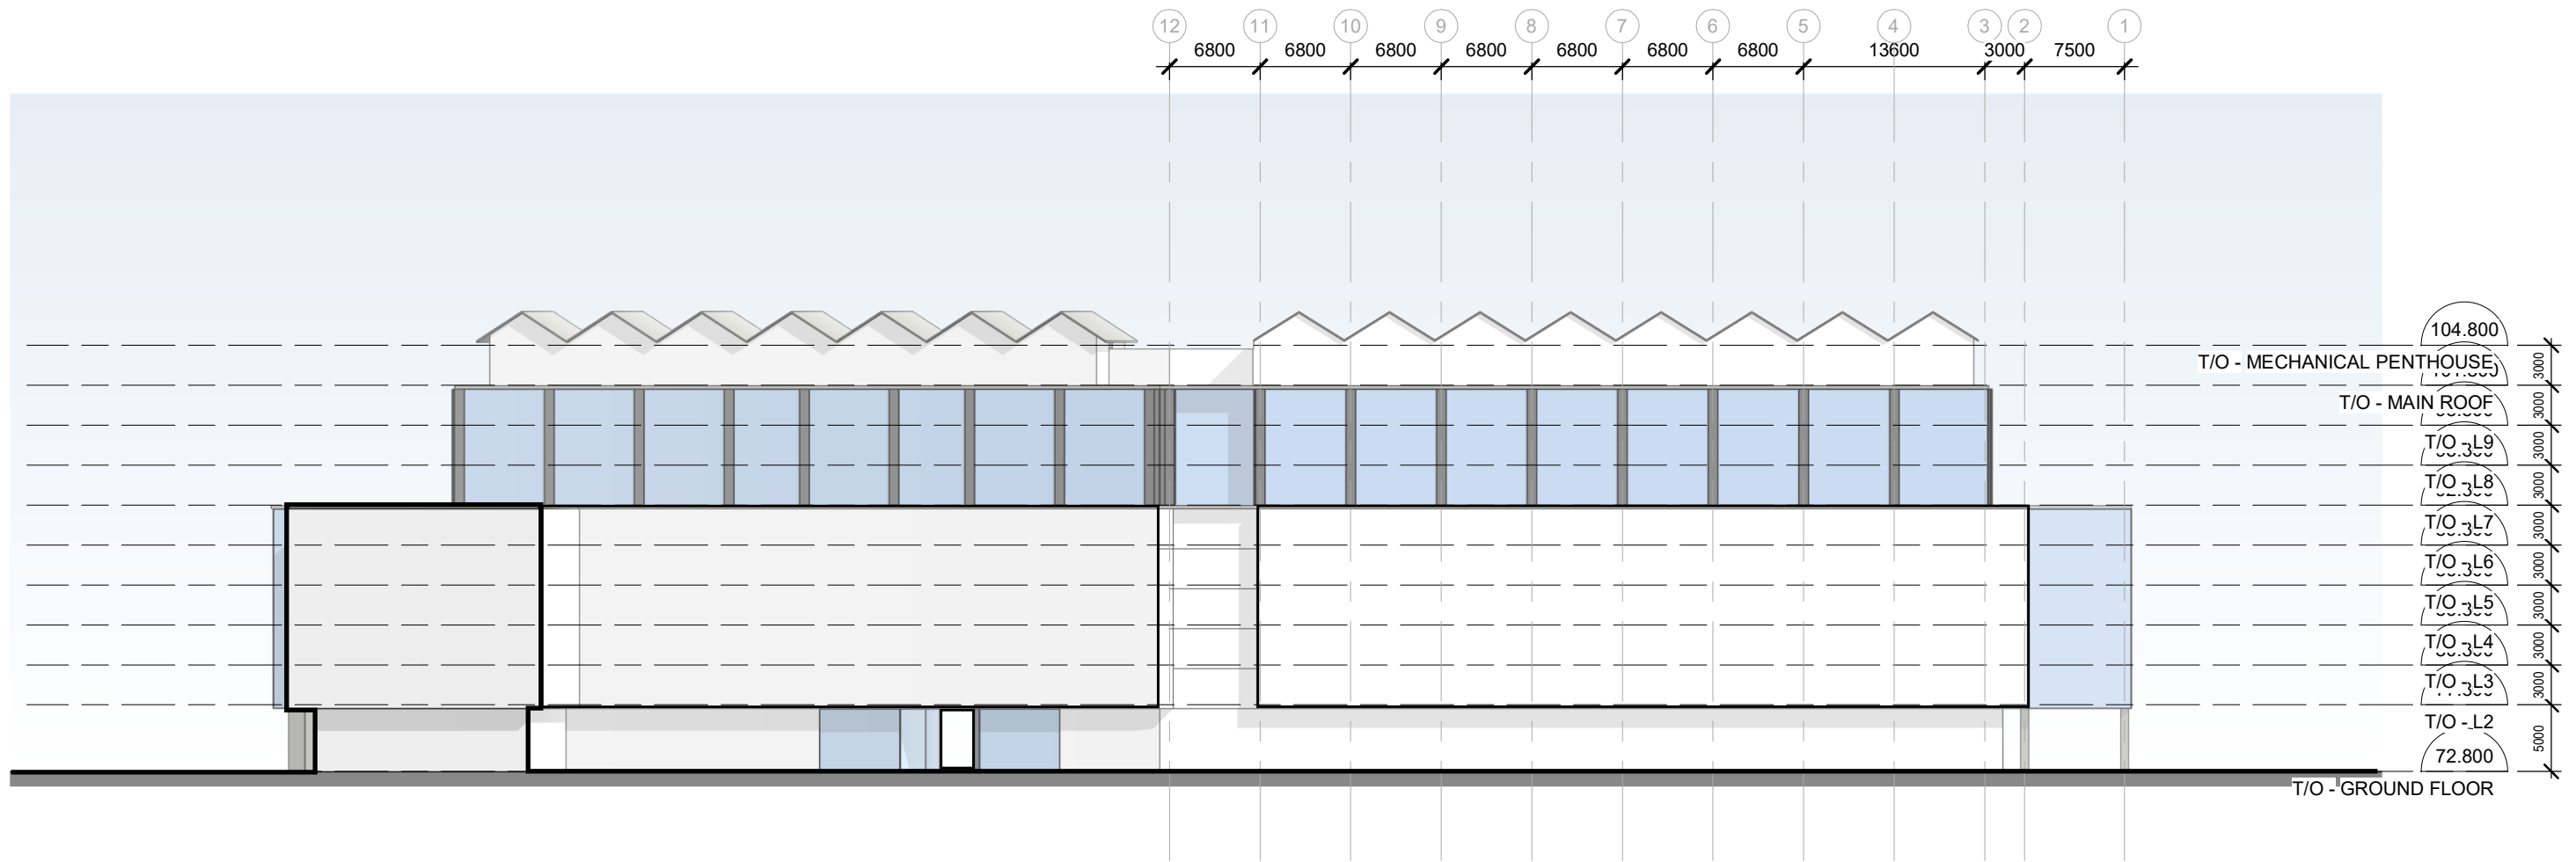

ISSUED FOR OPA/ ZBLA SUBMISISON DEC 12, 2025

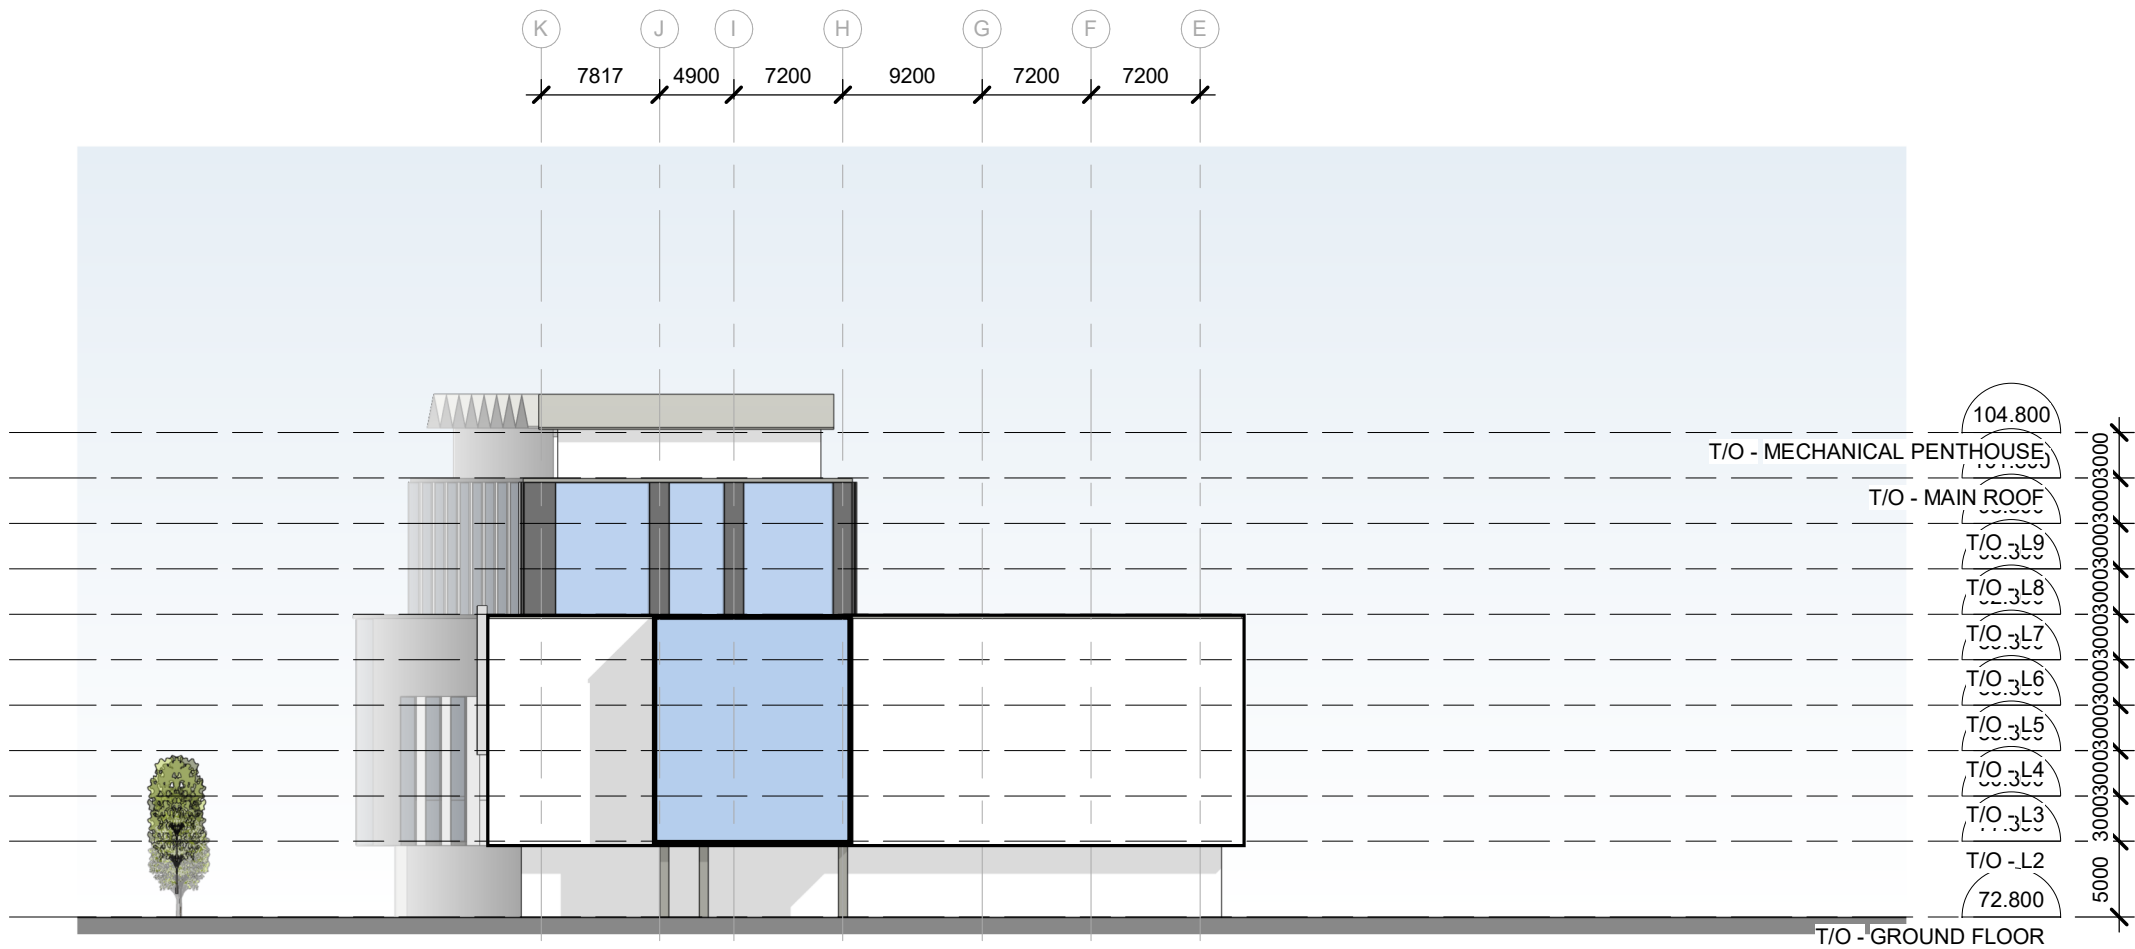

ISSUED FOR OPA/ ZBLA SUBMISISON DEC 12, 2025