

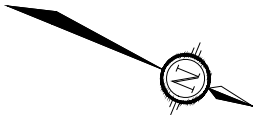



LEGEND

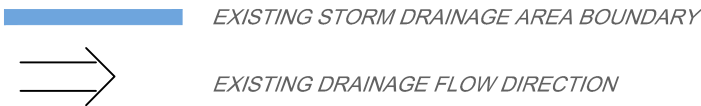

NCC LANDS

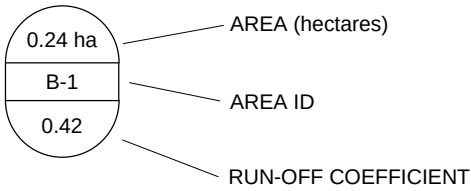

NCC LANDS

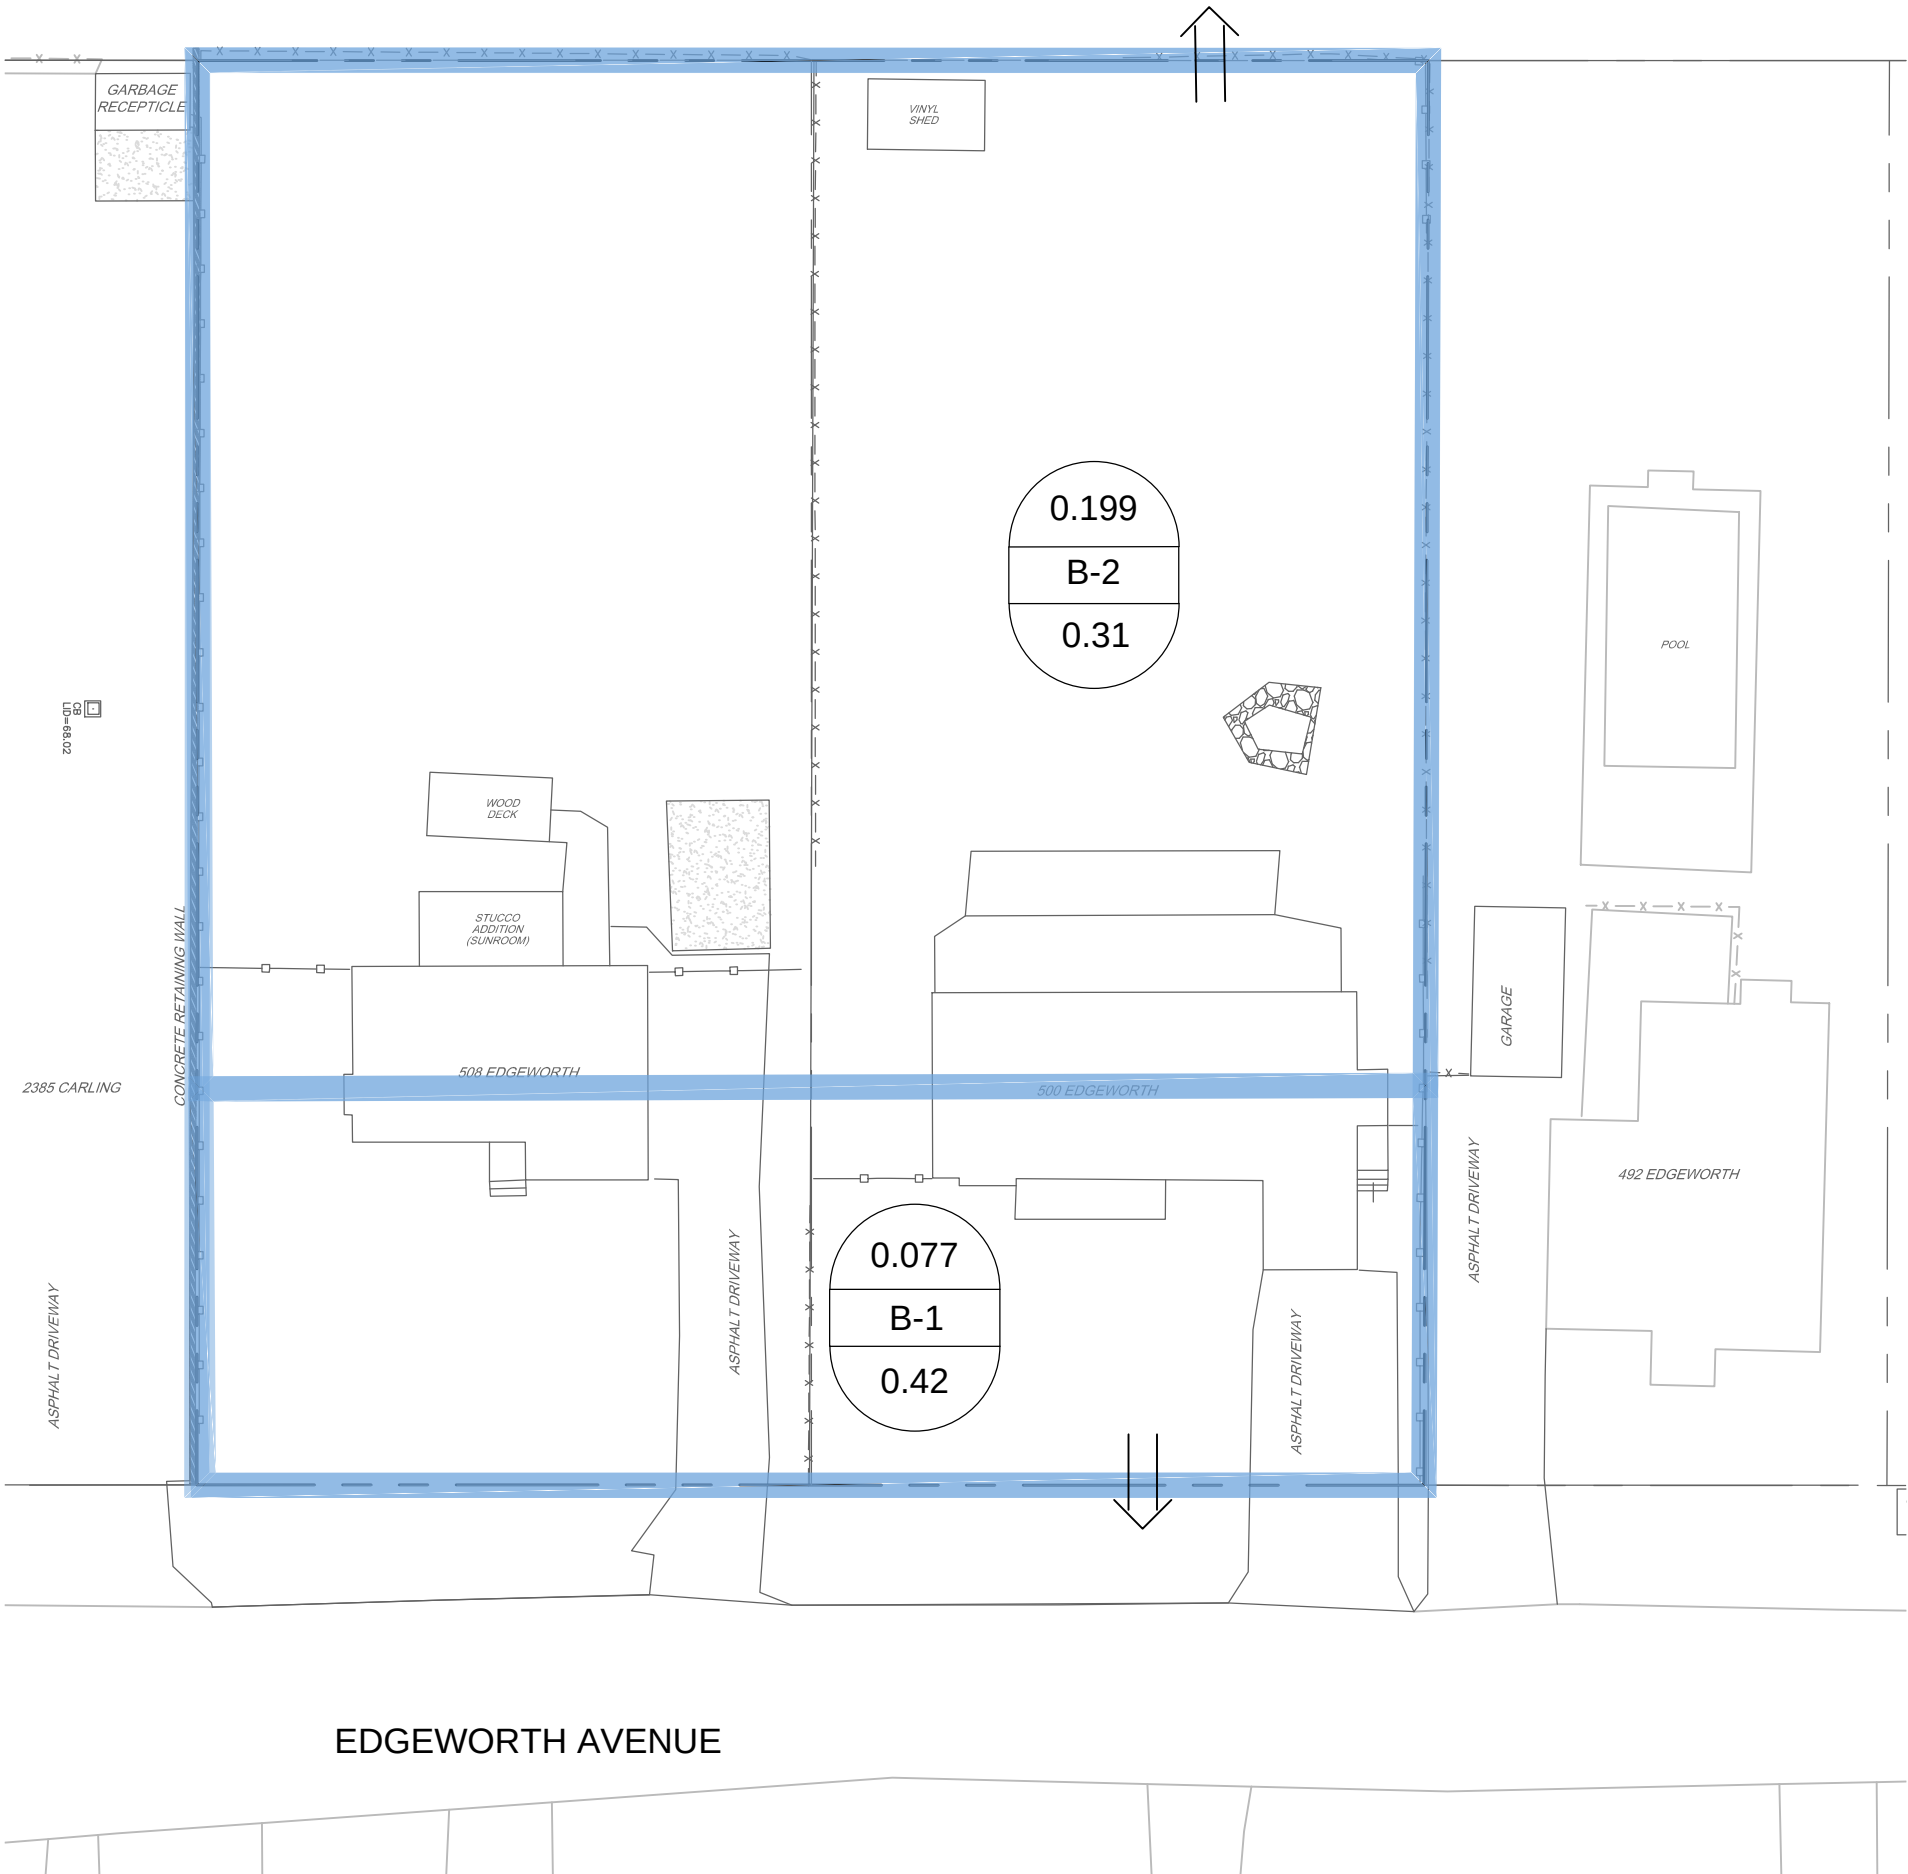

NOVATECH

Engineers, Planners & Landscape Architects
Suite 200, 240 Michael Cowpland Drive
Ottawa, Ontario, Canada K2M 1P6
Telephone (613) 254-9643
Facsimile (613) 254-5867
Website www.novatech-eng.com

500 & 508 EDGEWORTH AVENUE

PRE-DEVELOPMENT STORM
DRAINAGE AREA FIGURE

SCALE	1 : 300	0 3 6 9 12
DATE	JAN. 7, 2026	JOB 121109
		FIGURE 121109-XSTM