


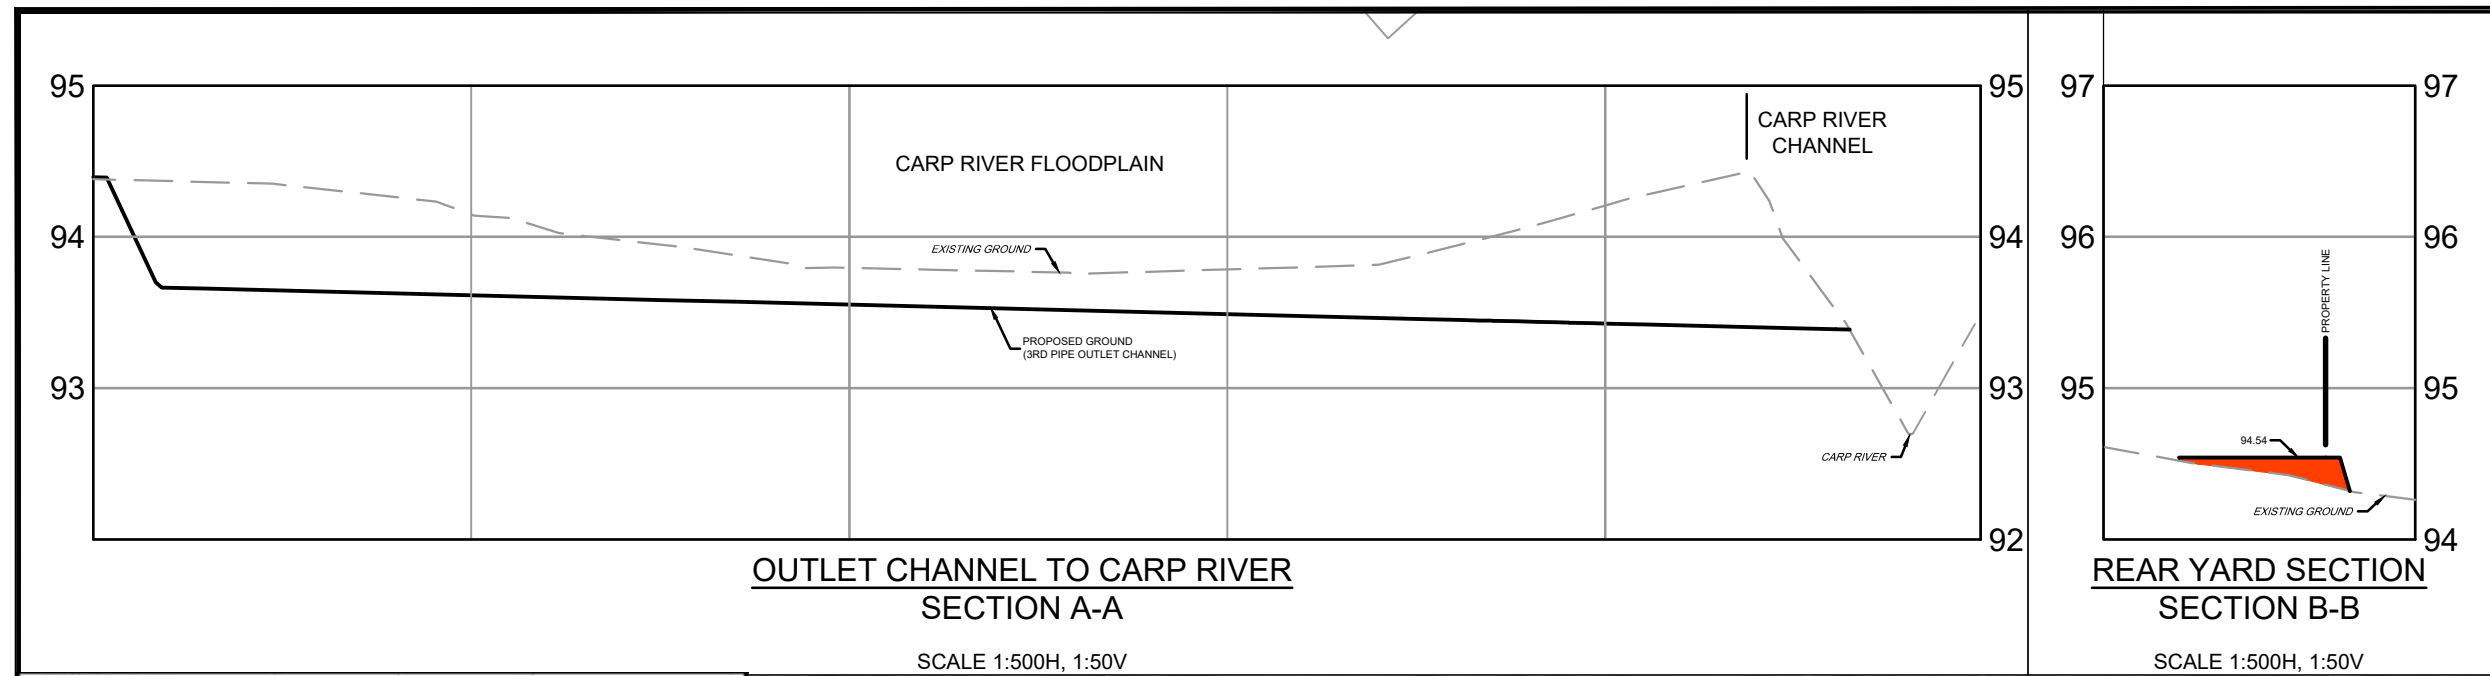

| Fill Volumes          |                                      |                  |  |
|-----------------------|--------------------------------------|------------------|--|
| Elevation Range vs OG | Depth Below 100-YR Floodline (94.54) | Fill Volume (m³) |  |
| 94.54 - 94.29         | 0.00 - -0.25                         | 93.1             |  |
| 94.29 - 94.04         | -0.25 - -0.50                        | 13.6             |  |
| 94.04 - 93.79         | -0.50 - -0.75                        | 0.5              |  |
| Total                 |                                      | 107.2            |  |
| Cut Volumes           |                                      |                  |  |
| Elevation Range vs OG | Depth Below 100-YR Floodline (94.54) | Cut Volume (m³)  |  |
| 94.54 - 94.29         | 0.00 - -0.25                         | 90.7             |  |
| 94.29 - 94.04         | -0.25 - -0.50                        | 26.5             |  |
| 94.04 - 93.79         | -0.50 - -0.75                        | 0.0              |  |
| Total                 |                                      | 117.2            |  |



| Elevations Table |                   |                   |        |
|------------------|-------------------|-------------------|--------|
| Number           | Minimum Elevation | Maximum Elevation | Color  |
| 1                | 0.00              | 0.25              | Yellow |
| 2                | 0.25              | 0.50              | Orange |
| 3                | 0.50              | 0.75              | Red    |

NOTE:  
THE POSITION OF ALL POLE LINES, CONDUITS,  
WATERMANS, SEWERS AND OTHER  
UNDERGROUND AND OVERGROUND UTILITIES AND  
STRUCTURES IS NOT NECESSARILY SHOWN ON  
THE CONTRACT DRAWINGS, AND WHERE SHOWN,  
THE ACCURACY OF THE POSITION OF SUCH  
UTILITIES AND STRUCTURES IS NOT GUARANTEED.  
BEFORE STARTING WORK, DETERMINE THE EXACT  
LOCATION OF ALL SUCH UTILITIES AND  
STRUCTURES AND ASSUME ALL LIABILITY FOR  
DAMAGE TO THEM.

| No. | REVISION              | DATE     | BY  |
|-----|-----------------------|----------|-----|
| 1.  | DP COMMENT RESOLUTION | JAN 2026 | MAB |

SCALE

1:500

0 5 10 15 20

DESIGN

DTD

CHECKED

MAB

DRAWN

DTD

CHECKED

MAB

APPROVED

MAB

FOR REVIEW ONLY

L.R. WILSON  
100180065  
PROVINCE OF ONTARIO

M.A. BISSETT  
2026.01.20  
PROVINCE OF ONTARIO

NOVATECH

Engineers, Planners & Landscape Architects  
Suite 200, 240 Michael Cowland Drive  
Ottawa, Ontario, Canada K2M 1P6

Telephone (613) 254-9643  
Facsimile (613) 254-5867  
Website www.novatech-eng.com

CITY OF OTTAWA  
560 HAZELDEAN ROAD - DOUBLE DECK SUBDIVISION

CUT / FILL AREA PLAN

PROJECT No. 100057-05

REV #1

DRAWING No. 100057-CFA