
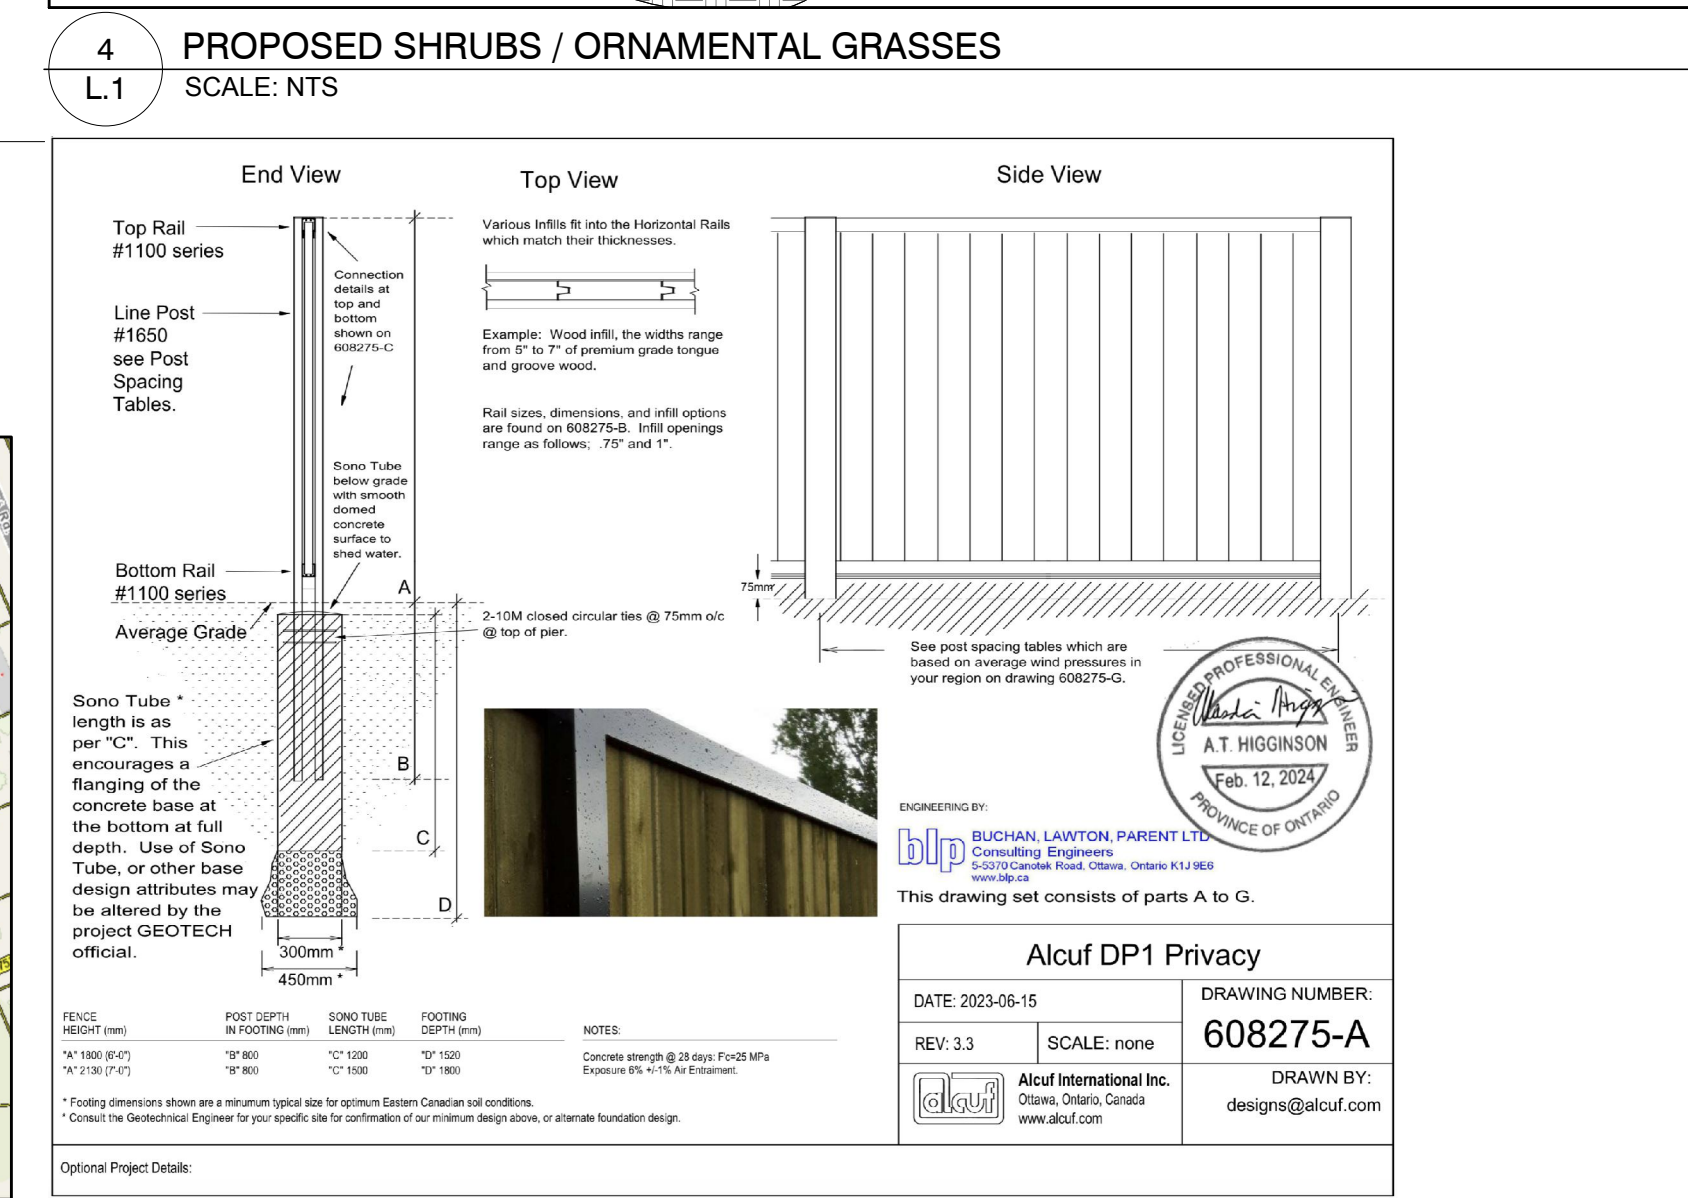
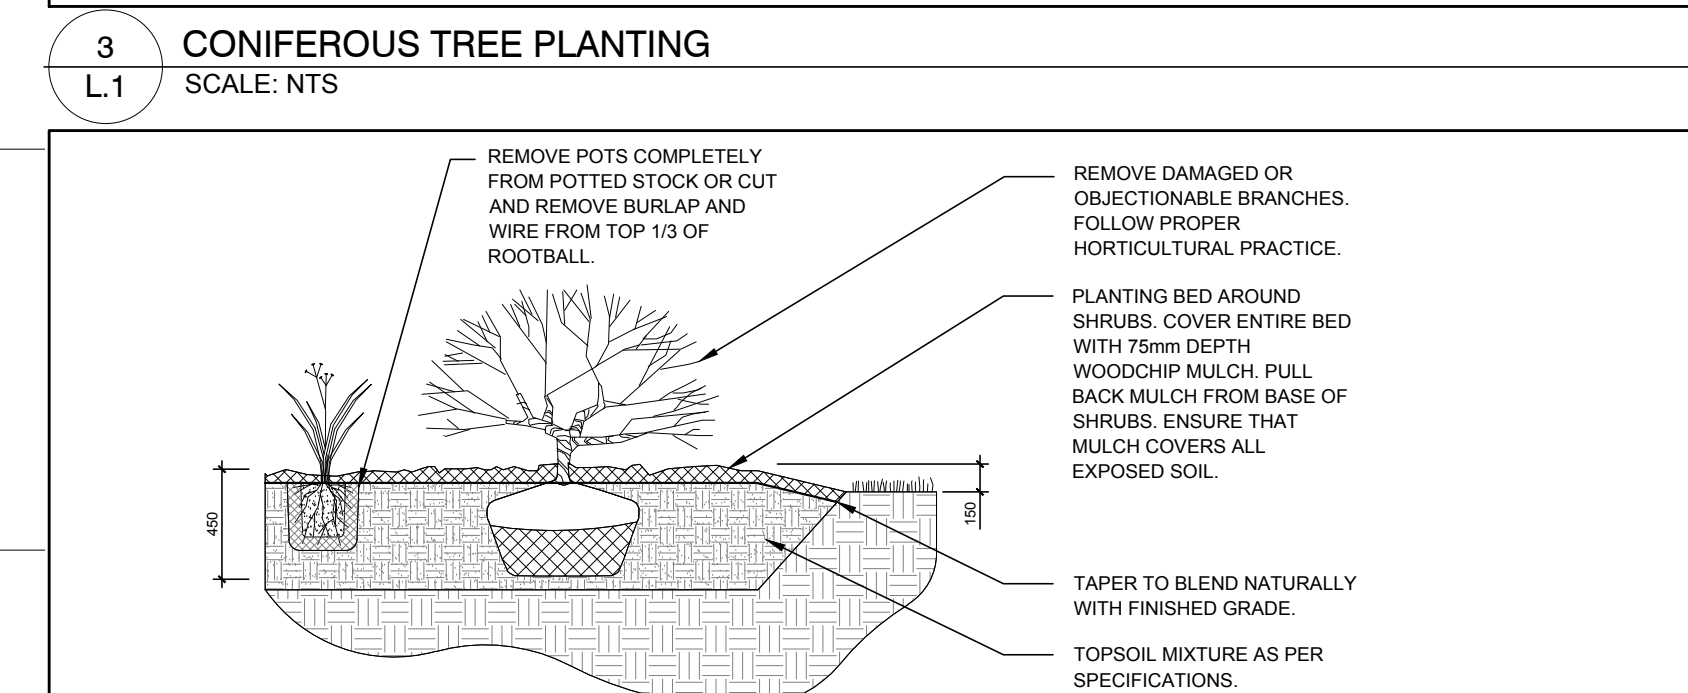
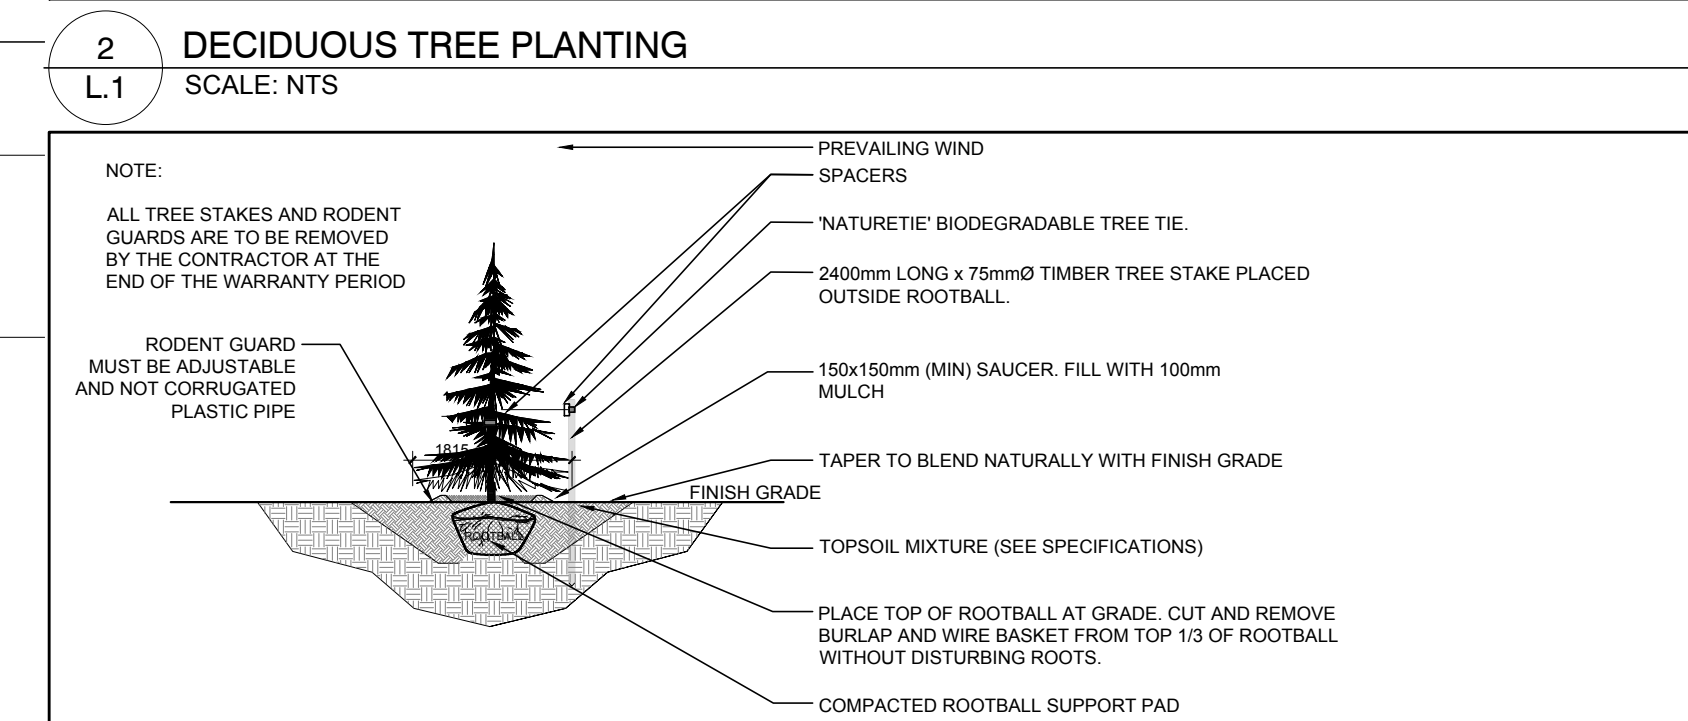
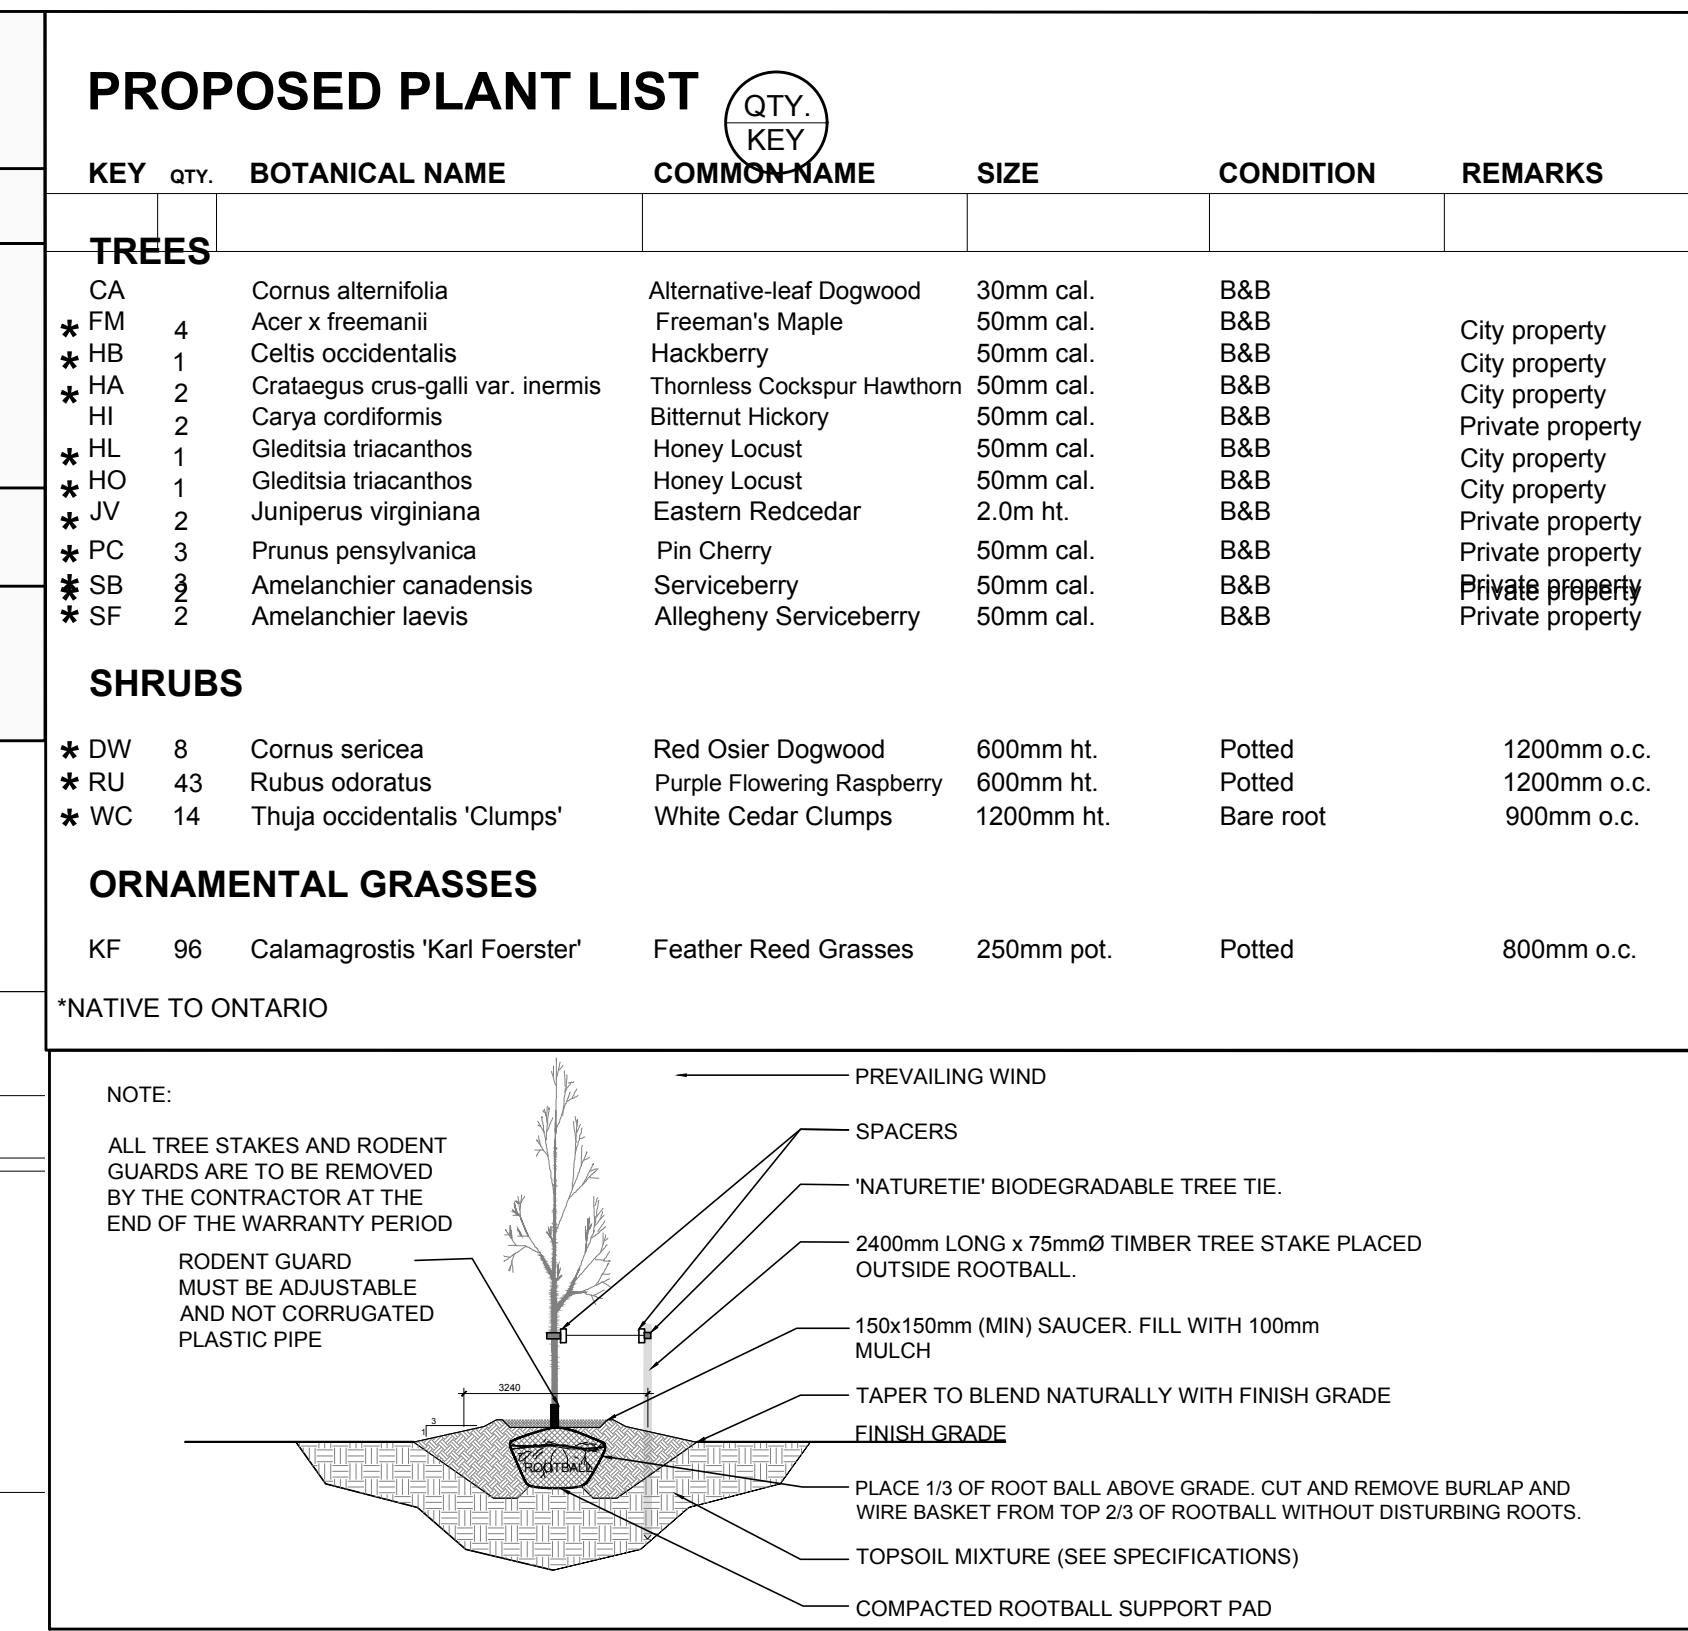


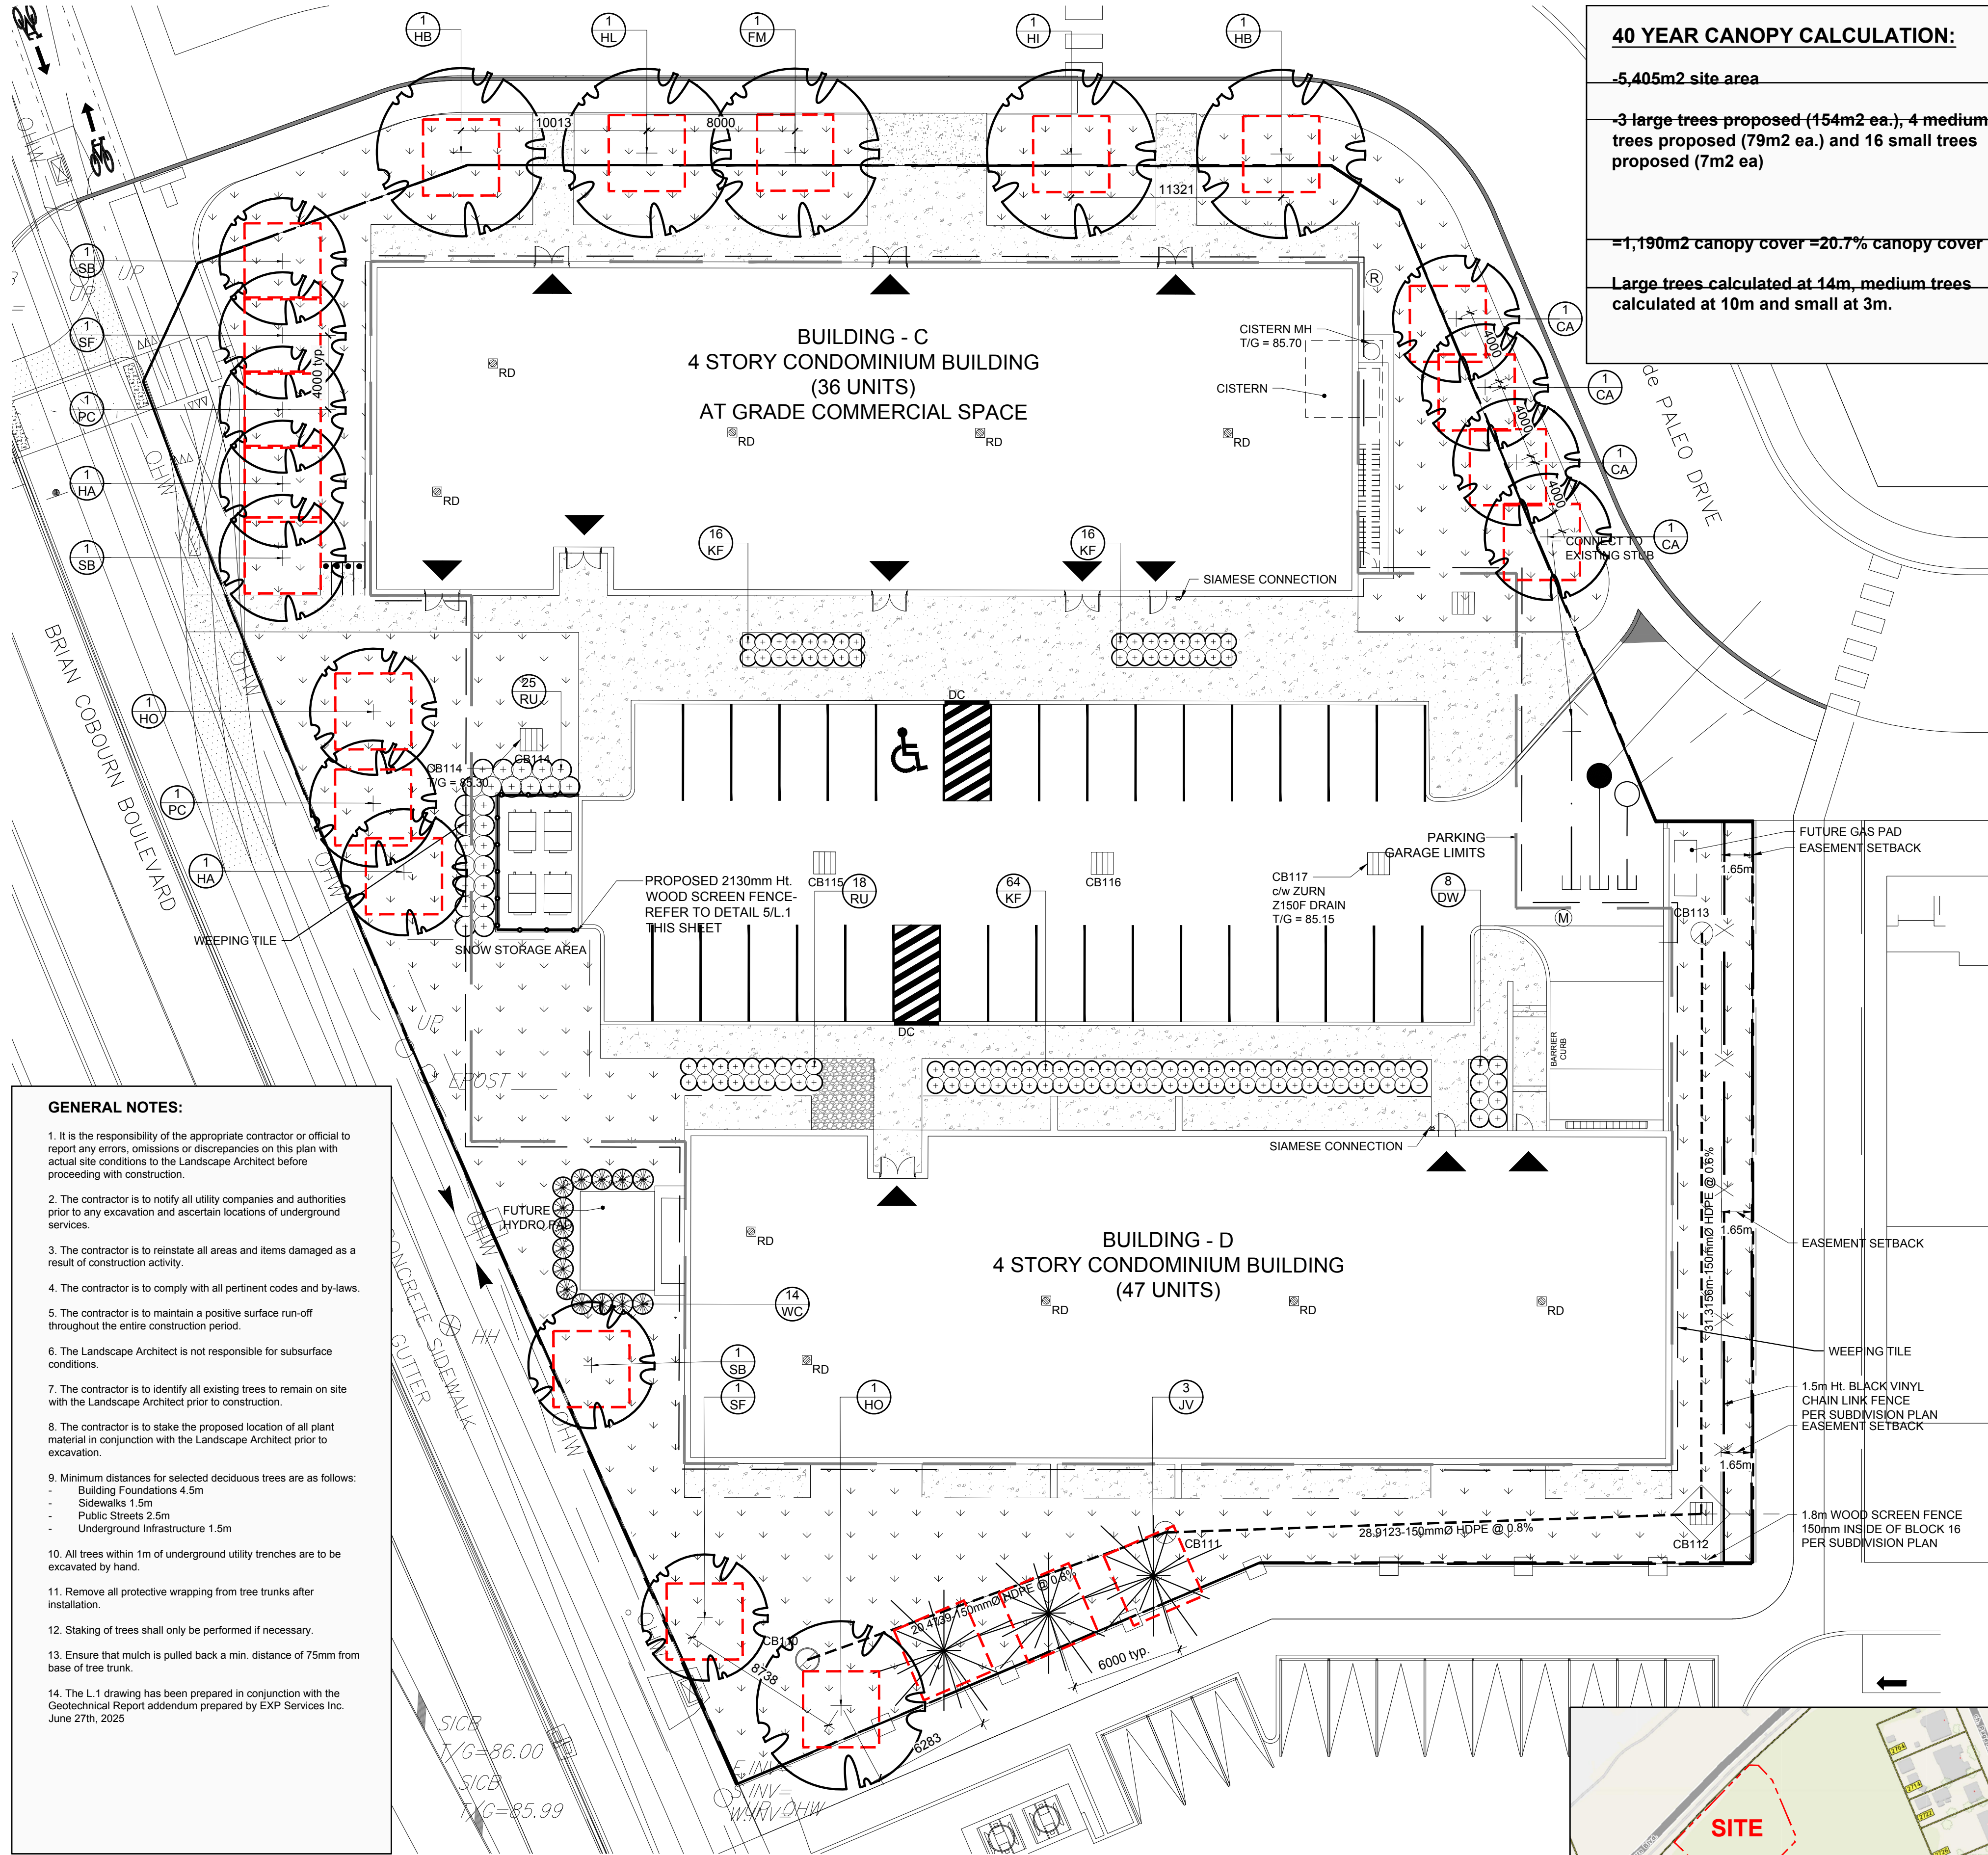

OWNER

Heafey GROUP

768, BOUL. SAINT-JOSEPH, SUITE 100
GATINEAU, QC J8Y 4B8

ARCHITECTURAL

PMA ARCHITECTES

(418) 651-8954
INFO@PMAARCHITECTES.COM

3070, CHEMIN DES QUATRE-BOURGEOIS
QUÉBEC (QC) G1W 2K4
PMAARCHITECTES.COM

ENGINEERS / PLANNER

J.L. Richards

ENGINEERS - ARCHITECTS - PLANNERS

1565 CARLING AVENUE, SUITE 700,
OTTAWA, ON K1Z 8R1

SURVEYOR

Stantec

1331 CLYDE AVENUE, SUITE 400,
OTTAWA, ON K2C 3G4

LEGEND

PROPOSED DECIDUOUS TREE
REQUIRED SOIL VOLUME

PROPOSED CONIFEROUS TREE
REQUIRED SOIL VOLUME

PROPOSED SHRUBS / ORNAMENTAL GRASSES

PROPOSED SOD

PROPOSED RIVERSTONE

PROPOSED 2130mm Ht. WOOD SCREEN ALCUF FENCE

4	REVISED PER CITY COMMENTS	11/21/2025	ML	JL
3	REVISED PER CITY COMMENTS	07/09/2025	ML	JL
2	REVISED PER CITY COMMENTS	02/12/2025	ML	JL
1	ISSUED FOR DISCUSSION AND REVIEW	03/18/2024	ML	JL
No.	Issue	Date	ML	DR CK

JAMES B. LENNOX & ASSOCIATES INC.

LANDSCAPE ARCHITECTS

3332 CARLING AVE. OTTAWA, ONTARIO K2H 5A8
Tel. (613) 722-5168 Fax. (866) 343-3942

PROJECT

NAVAN BUILDINGS "C" AND "B"
BLOCK 15 NAVAN ROAD, OTTAWA ON

DRAWING

LANDSCAPE PLAN

STAMP

ASSOCIATION OF LANDSCAPE ARCHITECTS OF ONTARIO

SCALE

AS SHOWN

START DATE

MARCH 2024

PROJECT NO.

24MIS2462

DRAWING NO.

L.1

PLOT SIZE ARCH-D

D07-12-24-0129