


**441 ECHO DRIVE** FLOOR PLAN - PARKING LEVEL P3

| 2514 | SCALE: 1 : 200

Project1 Studio Incorporated | mail@project1studio.ca | project1studio.ca

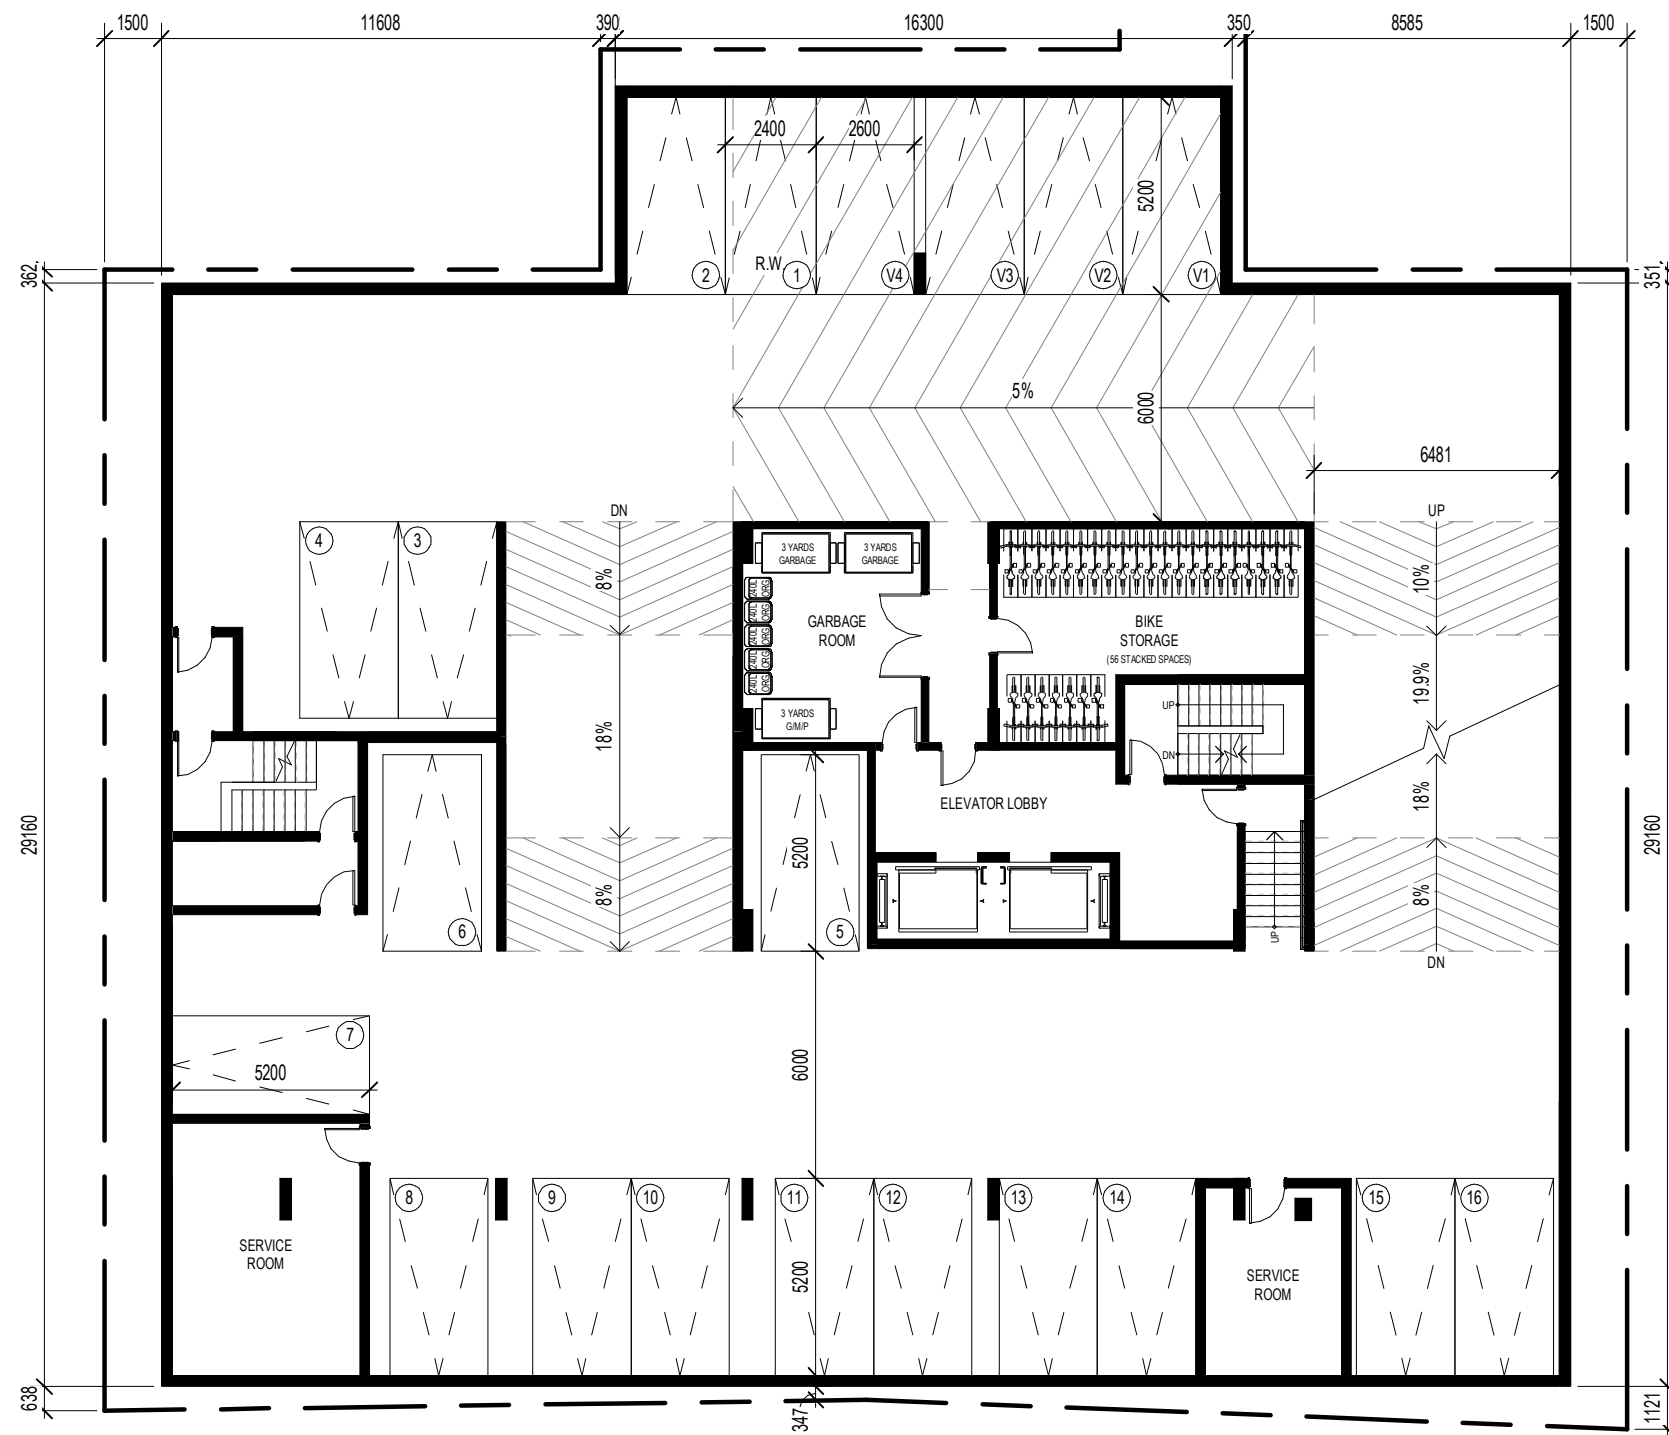





441 ECHO DRIVE FLOOR PLAN - GROUND FLOOR

| 2514 | SCALE: 1 : 200

Project1 Studio Incorporated | mail@project1studio.ca | project1studio.ca









441 ECHO DRIVE FLOOR PLAN - LEVELS 04-05

| 2514 | SCALE: 1 : 200

Project1 Studio Incorporated | mail@project1studio.ca | project1studio.ca

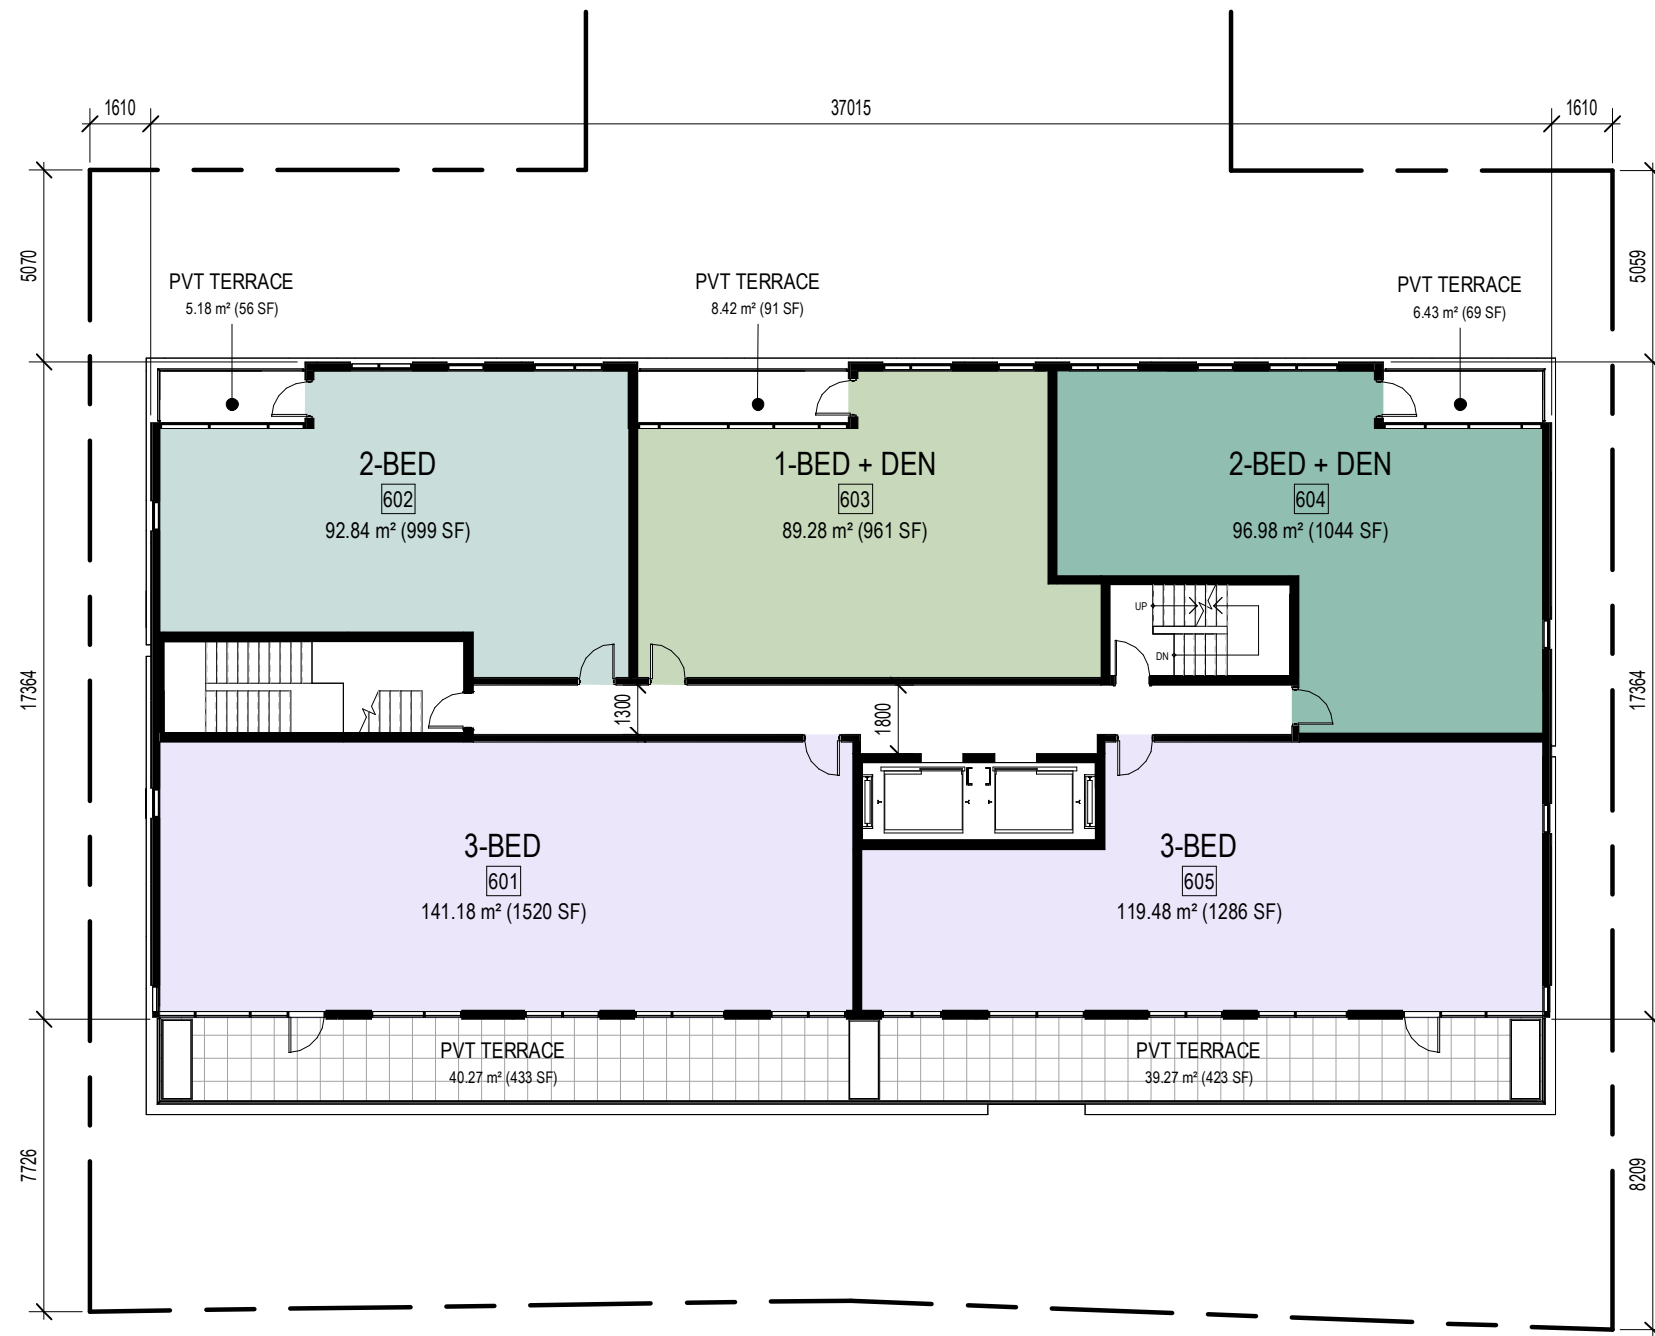

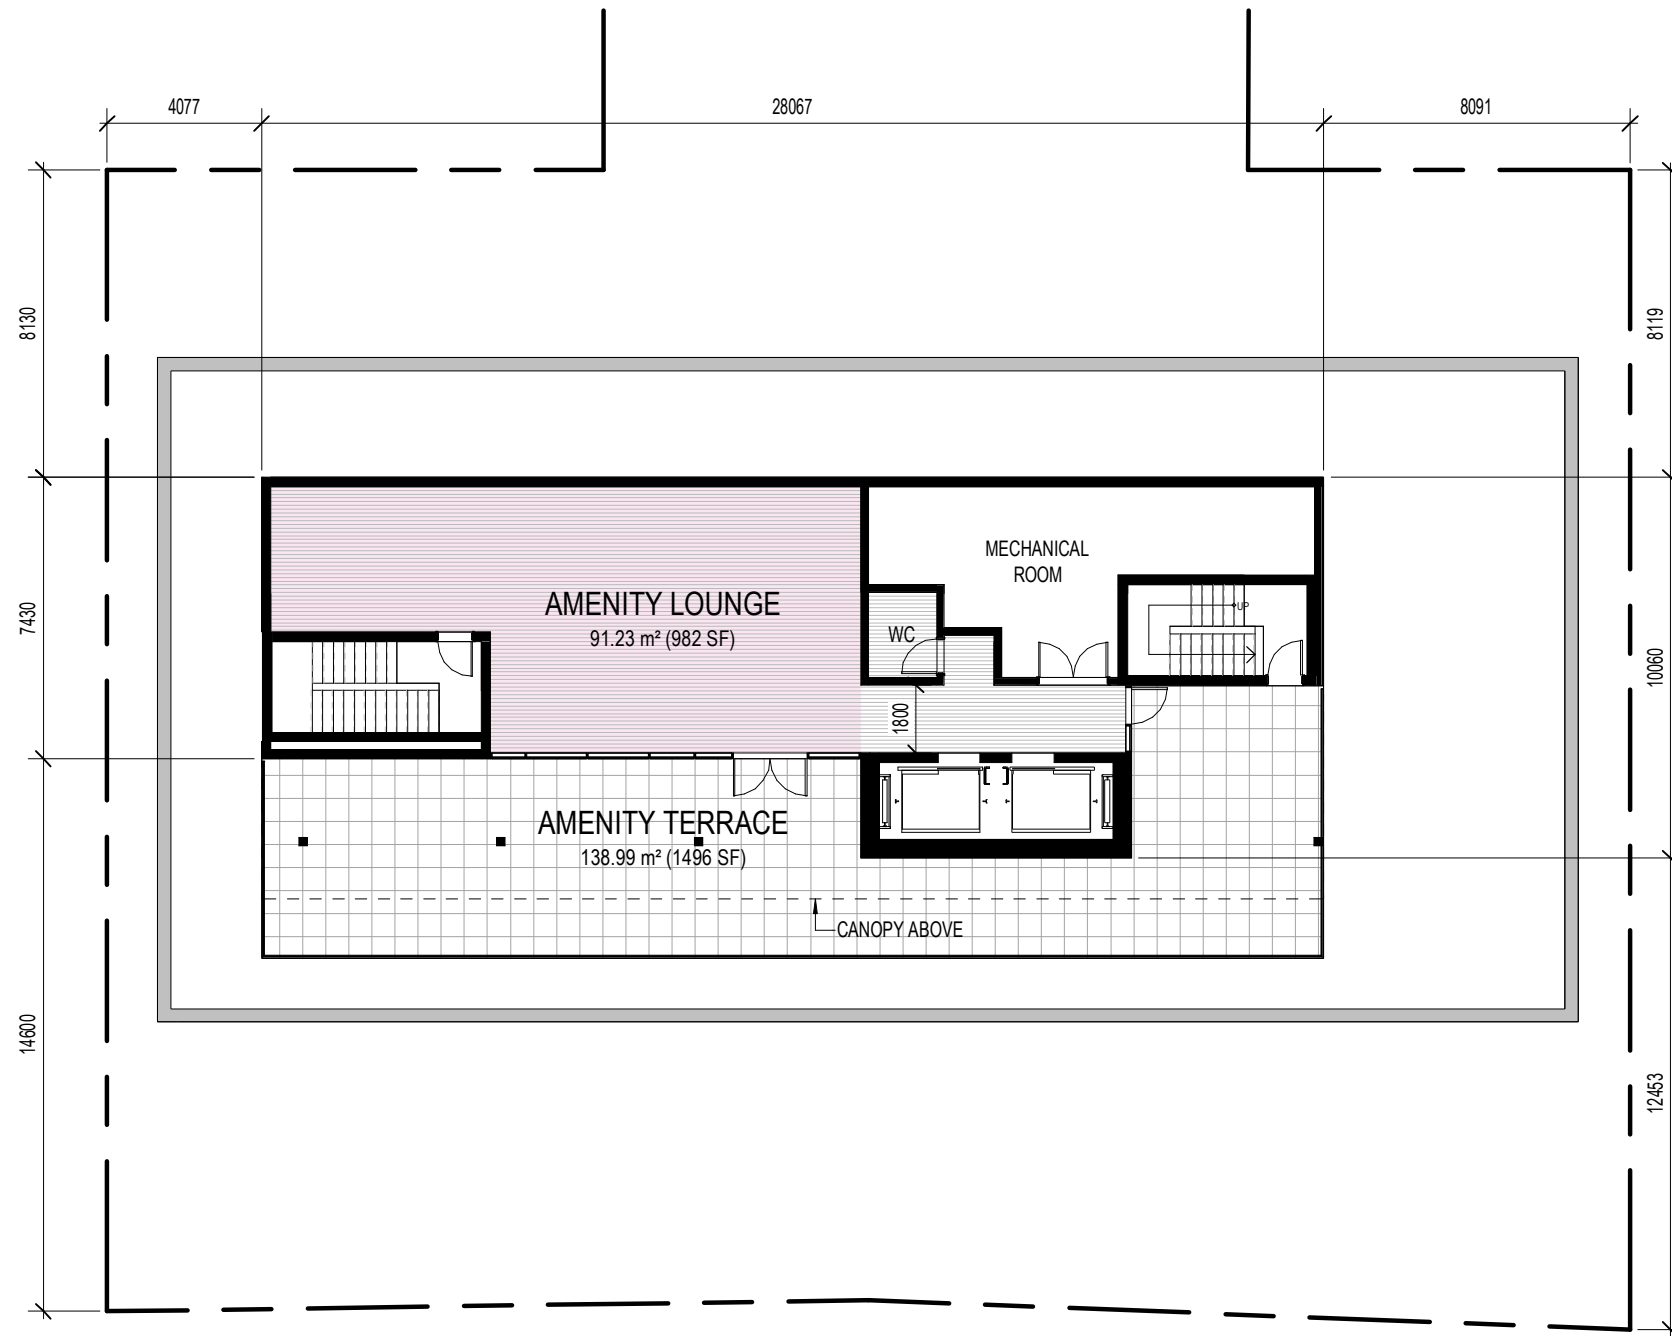

**441 ECHO DRIVE** FLOOR PLAN - ROOFTOP AMENITY LEVEL

| 2514 | SCALE: 1 : 200

Project1 Studio Incorporated | mail@project1studio.ca | project1studio.ca