


LEGEND

- Limit of Hazard Lands
- Erosion Access Setback
- Top of Slope
- 15m Top of Slope Setback
- High Water Mark
- 30m HWM Setback
- Consolidated Zoning Limit

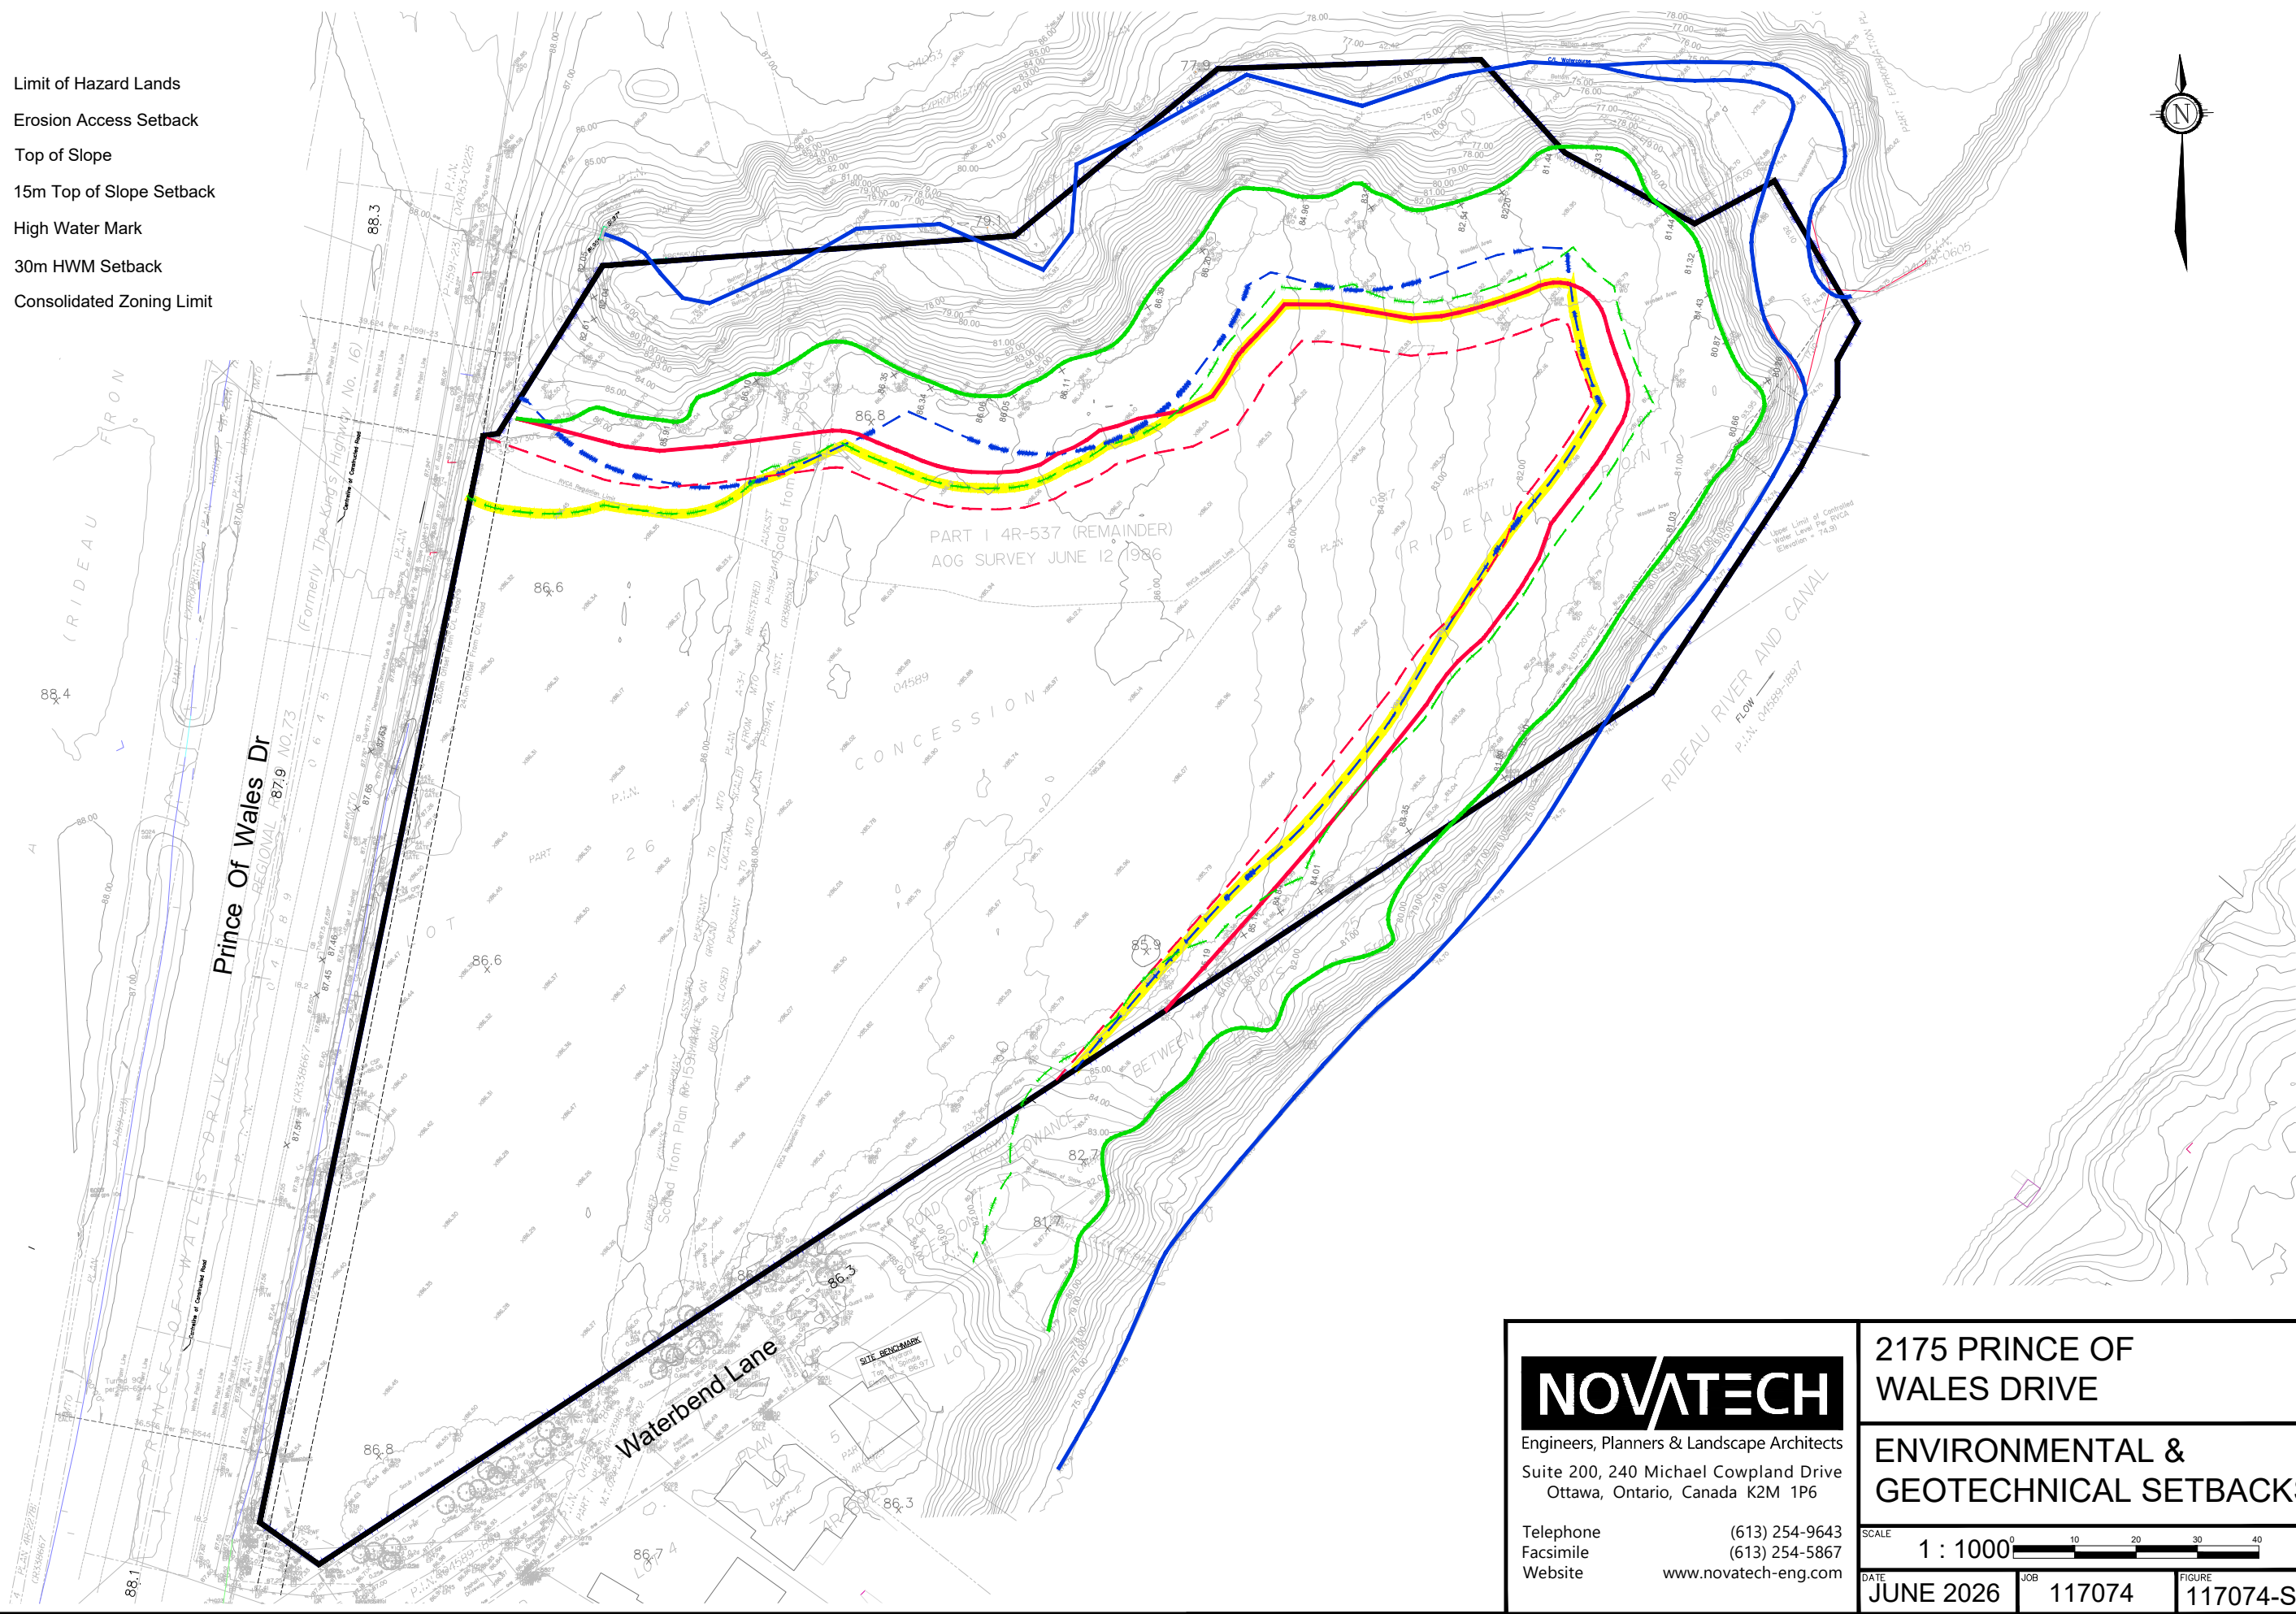

Engineers, Planners & Landscape Architects
Suite 200, 240 Michael Cowpland Drive
Ottawa, Ontario, Canada K2M 1P6

Telephone (613) 254-9643
Facsimile (613) 254-5867
Website www.novatech-eng.com

2175 PRINCE OF WALES DRIVE

ENVIRONMENTAL & GEOTECHNICAL SETBACKS

SCALE 1 : 1000

DATE JUNE 2026 JOB 117074 FIGURE 117074-SB