


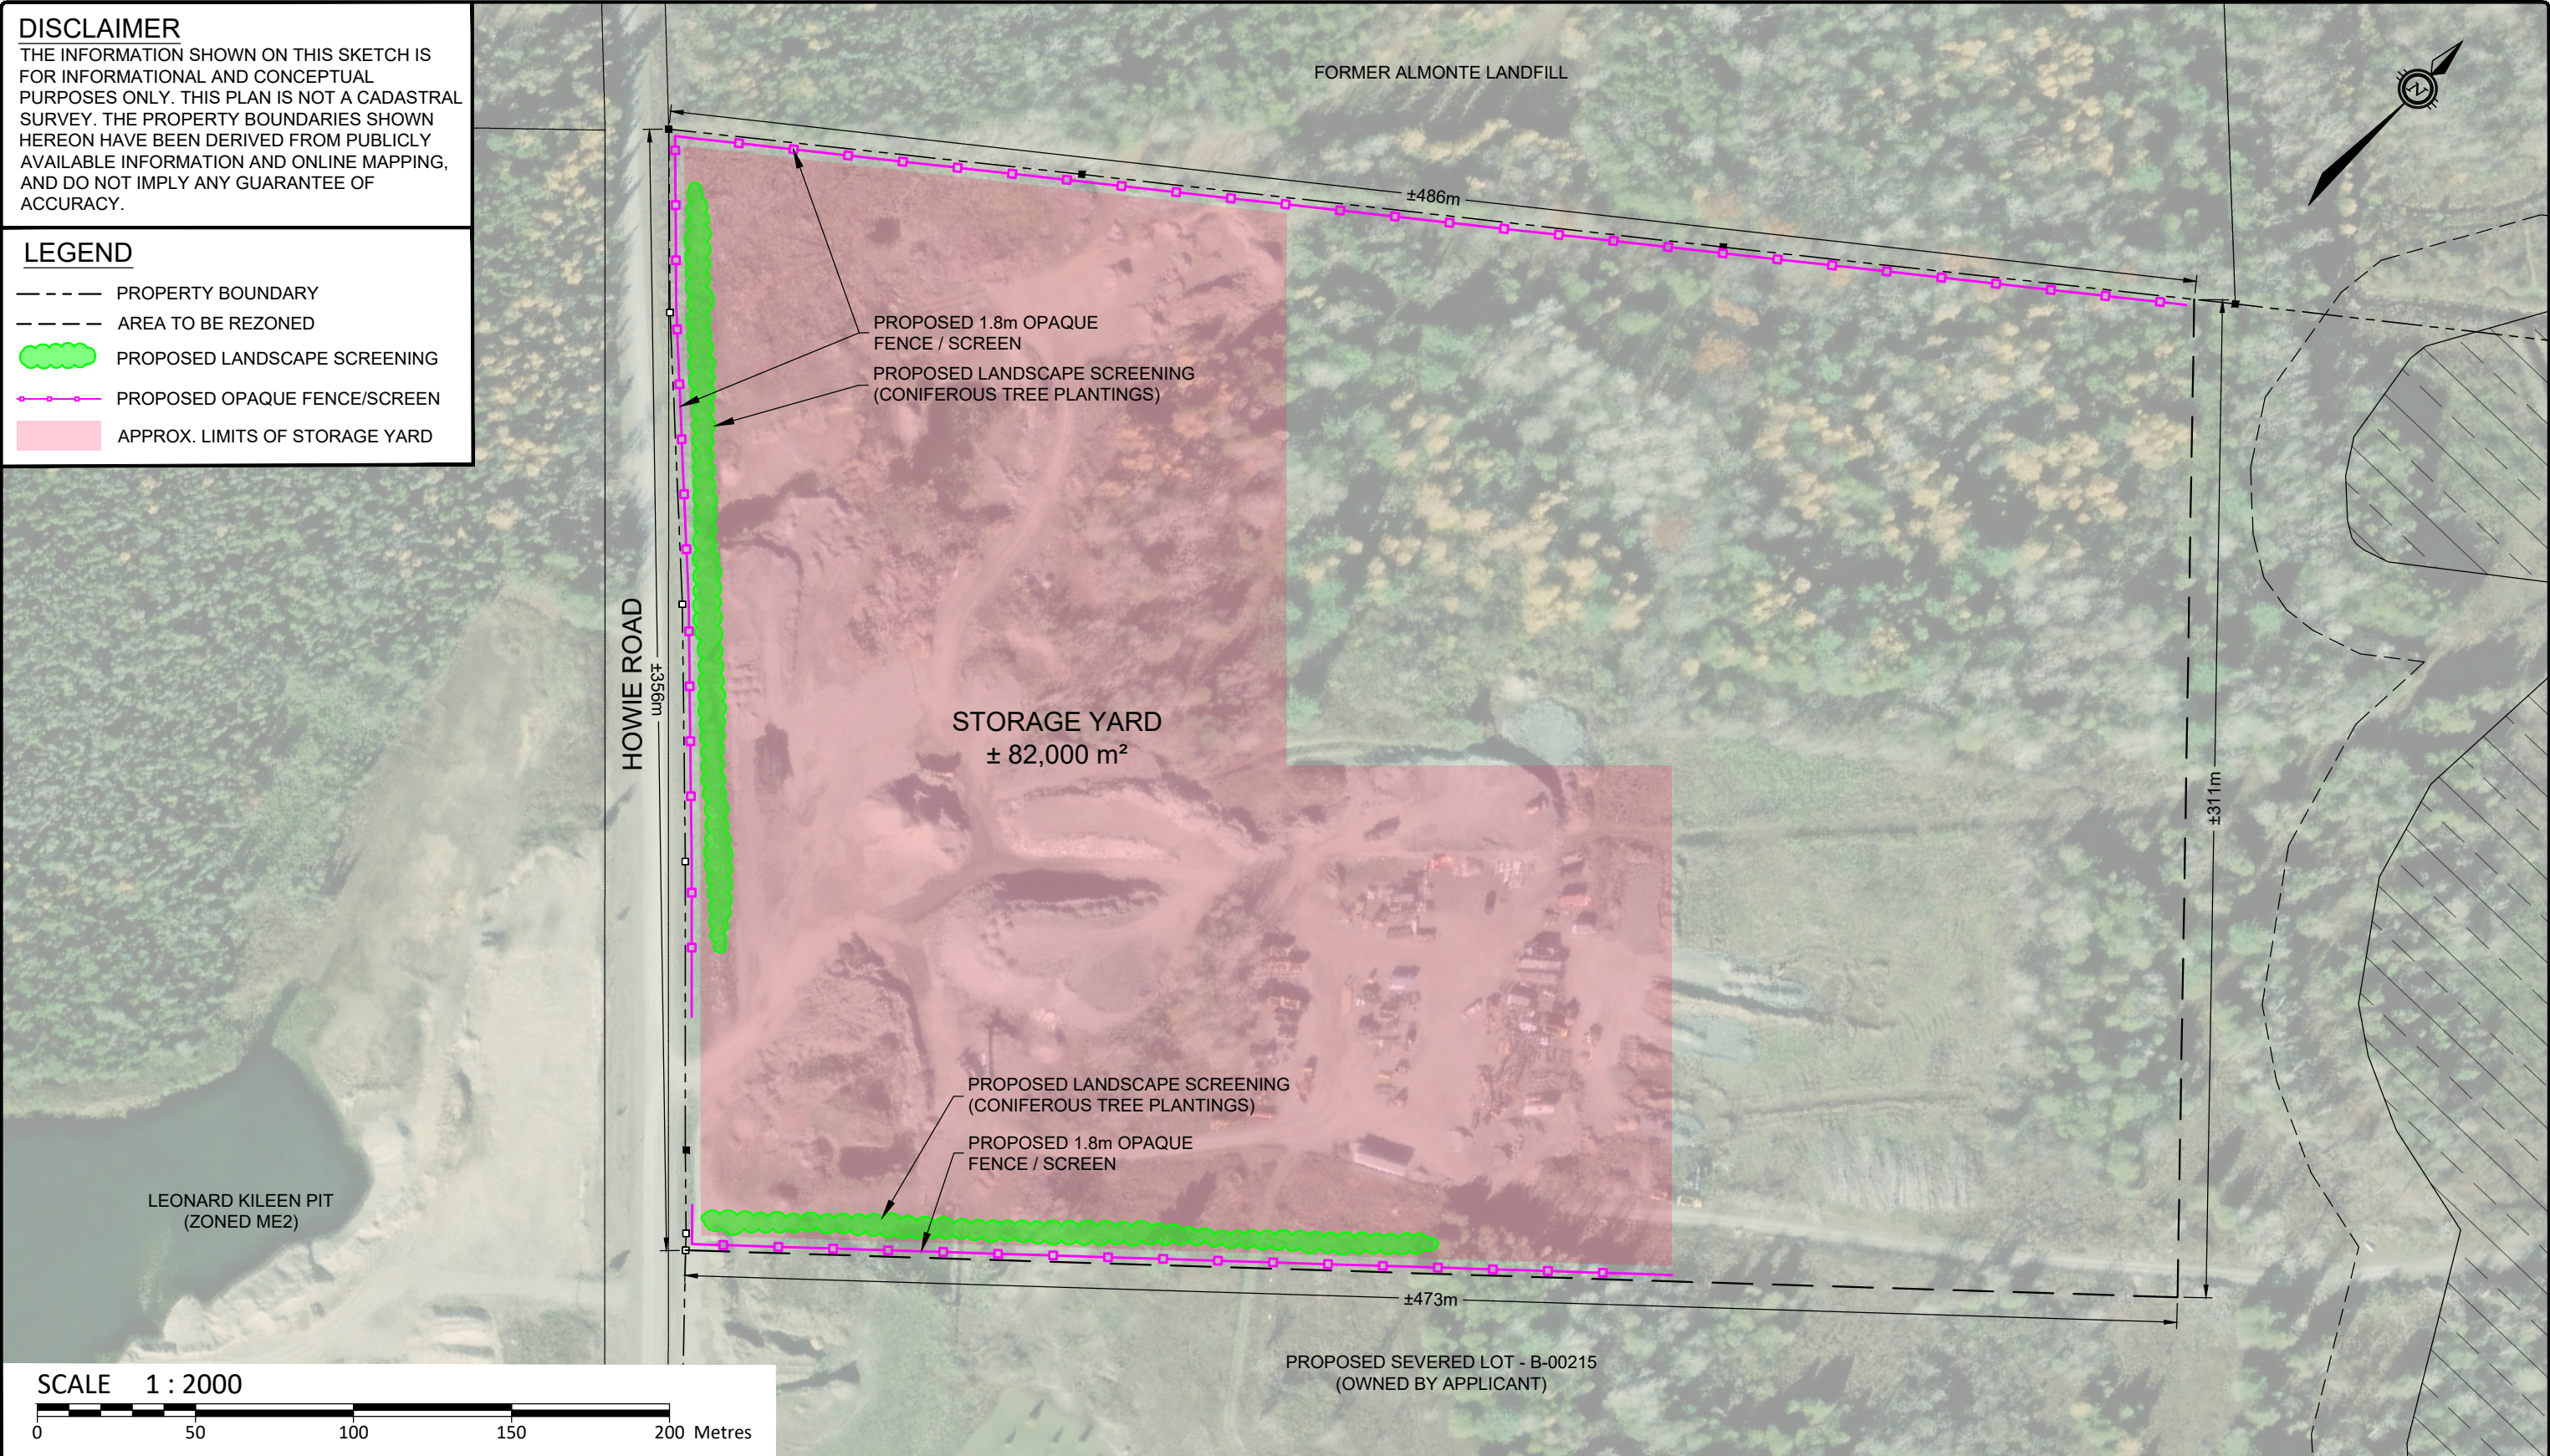

				Owner:	THOMAS & LOIS CARROLL	Drawing Title: STORAGE YARD DETAIL 1380 HOWIE ROAD, CARP ON	Scale:	1:2000	Project No.:	KC22006
				Location:			Survey:	EGIS SURVEYING	Drawing Number:	02
	1	ISSUED FOR ZONING BY-LAW AMENDMENT APPL.	2026-06-26				Date:	2025-10-12		
	No.	Revisions	Date							