




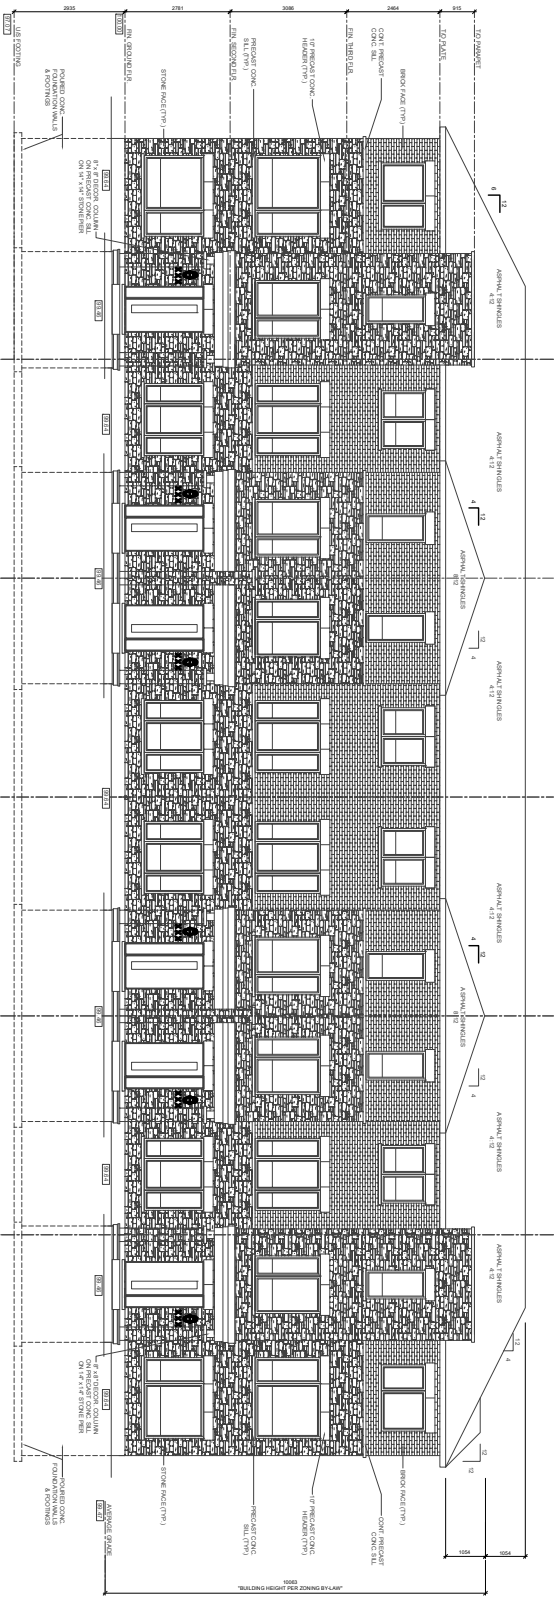


FRONT ELEVATION
BLOCK 02
GRADES ARE BASED ON A
MAXIMUM RISER CONDITION

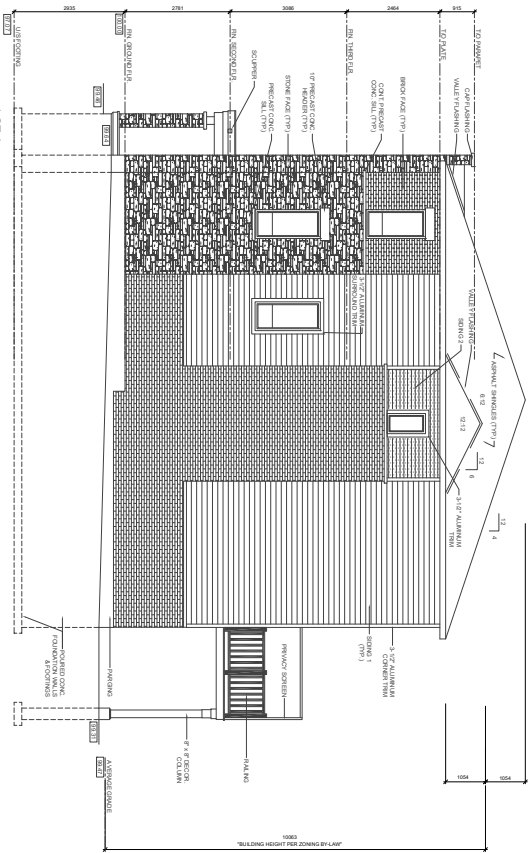


SIDE ELEVATION
BLOCK 02
GRADES ARE BASED ON A
MAXIMUM RISER CONDITION

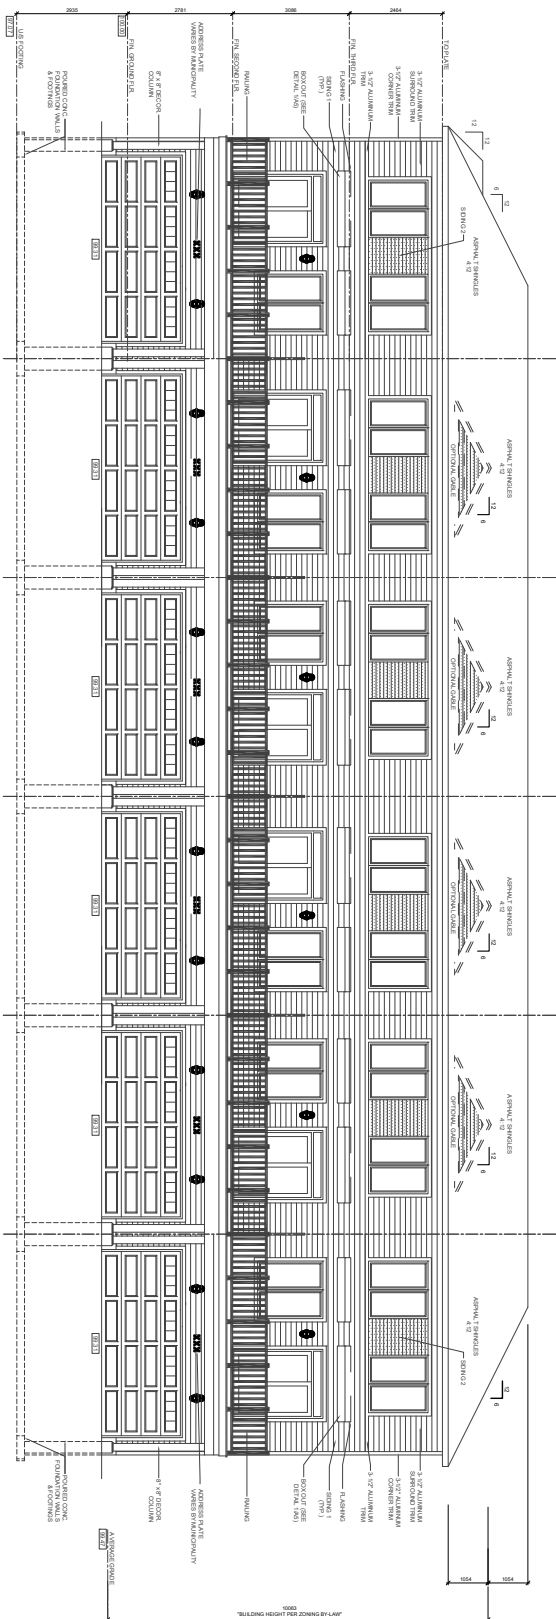

REAR ELEVATION
BLOCK 02
GRADES ARE BASED ON A
MAXIMUM RISER CONDITION

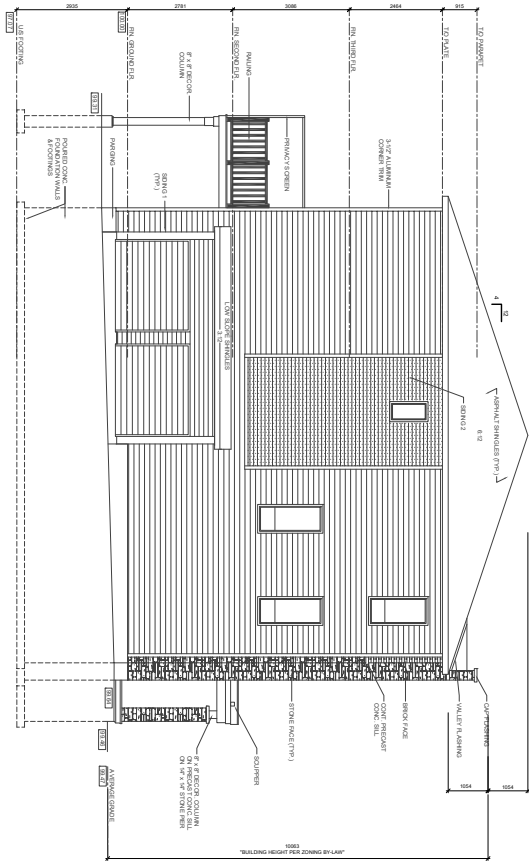

SIDE ELEVATION
BLOCK 02
GRADES ARE BASED ON A
MAXIMUM RISER CONDITION

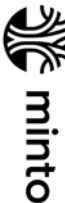

TITLE: BLOCK ELEVATIONS
TH-002

1	ISSUED/REVIEW	DATE	BY
No	REVISION	DATE	BY

As per the requirements of the CBC 2024 Division C,
responsibility for the DESIGN ACTIVITIES contained in this
NAME: Benjmin Corriere
BCIN #: 115296
SIGNATURE: *Benjmin Corriere*

drawn	date	scale
Good File		1:200
LOCATION		
TRAILS EDGE		

BE-002