




MATTAMY HOMES WATERIDGE VILLAGE BLOCK 12

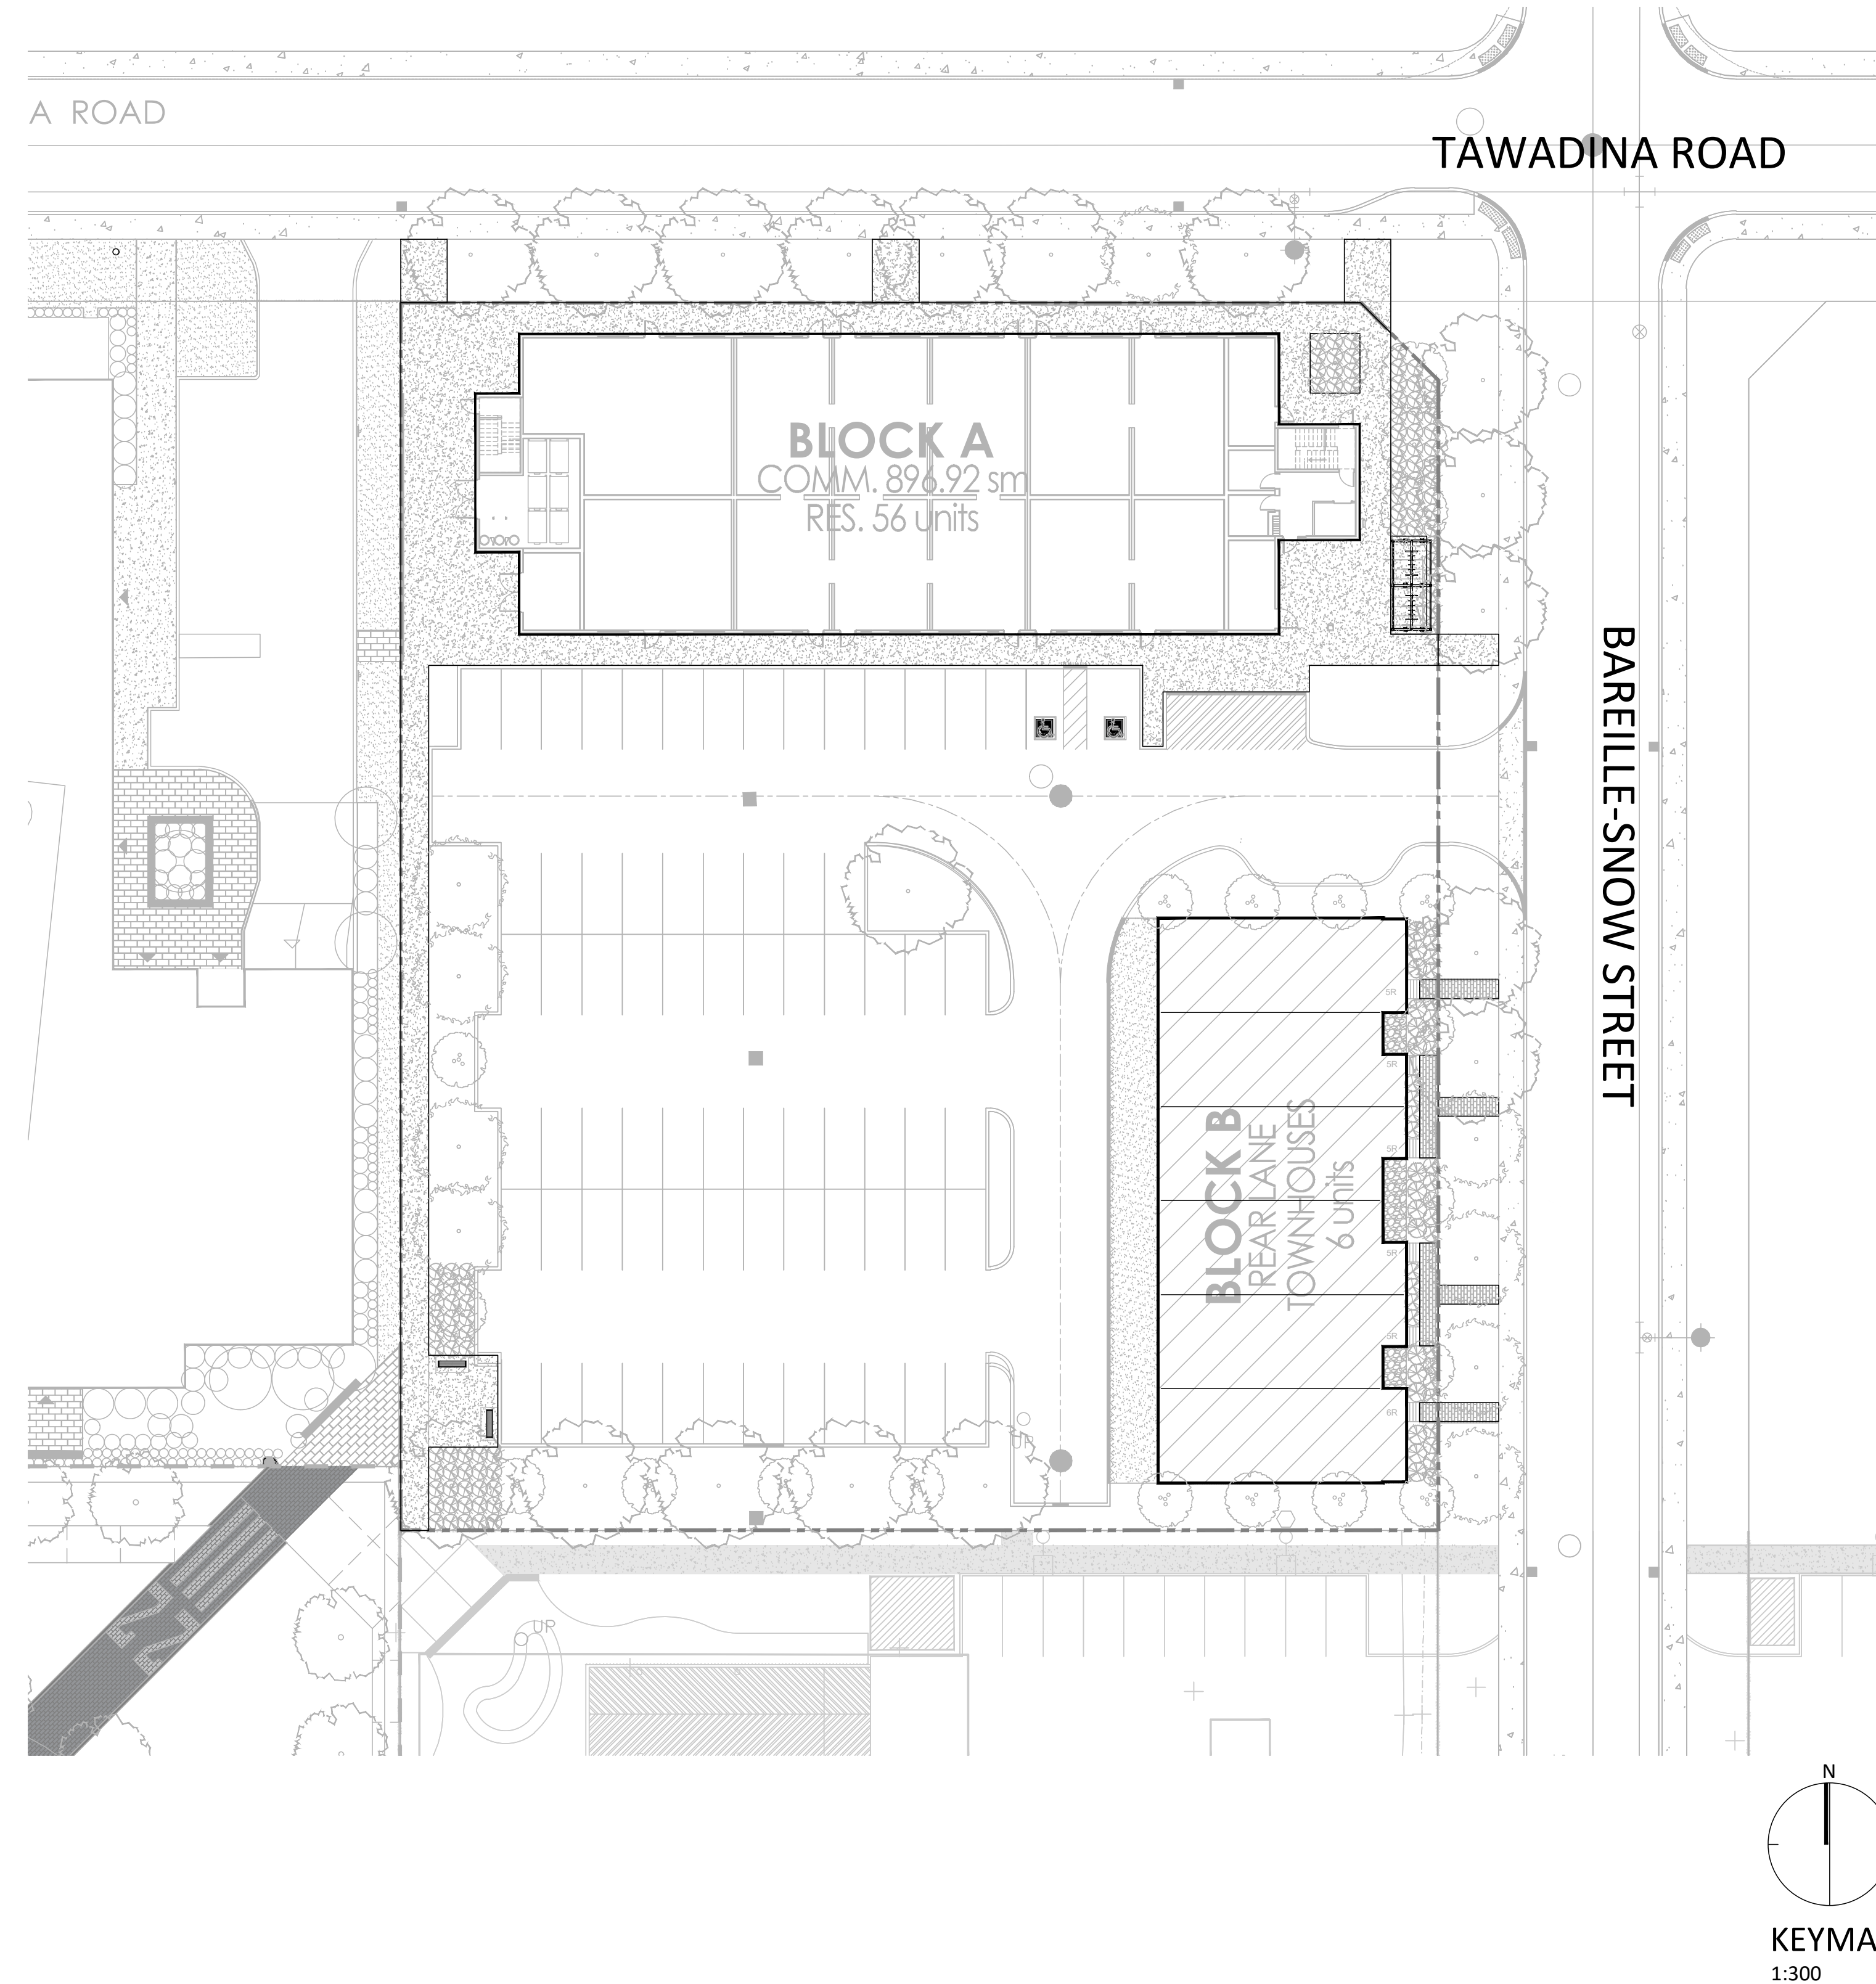

ISSUED FOR FIRST SUBMISSION SPA
JUNE 29, 2026

LIST OF DRAWINGS:

- TCR01 - TREE CONSERVATION REPORT
- TCR02 - TREE CONSERVATION REPORT
- L1.0 - LANDSCAPE PLAN
- L2.1 - DETAILS
- L2.2 - DETAILS



1 MAP #1 - CURRENT VEGETATION
1:200

TAWADINA ROAD


BAREILLE-SNOW STREET

SITE DESCRIPTION:


1. ALL EXISTING SITE INFORMATION AS PER SITE SURVEY PLAN DATED MAY 16TH, 2023 AND PREPARED BY JD BARNES LTD.
5. THE EXISTING SITE IS CLEARED OF ALL VEGETATION AND CONTAINS STOCKPILES OF CONSTRUCTION MATERIALS, EXCAVATED MATERIAL AND TOPSOIL.
6. PRE-EXISTING VEGETATION AS SHOWN ON AERIAL OBTAINED FROM geoOTTAWA, DATED 2022.
4. AERIAL PHOTO PRE-DATES EXITING TREES SHOWN ON TCR.
5. THERE ARE A TOTAL OF ELEVEN TREES INCLUDED IN THE TREE CONSERVATION REPORT. ALL TREES ARE LOCATED WITHIN THE CITY RIGHT-OF-WAY.

ARBORIST: PAT GAUVREAU
ISA CERTIFICATION NUMBER: ON-3138A

TREE #	BOTANICAL NAME	COMMON NAME	DBH (cm)	OWNERSHIP	CONDITION	NOTES	TO BE PRESERVED	REASON FOR REMOVAL
1	Carya ovata	Shagbark Hickory	4	Public - ROW	GOOD	Symmetrical canopy, Single Stem	NO	Conflicts with proposed development
2	Ginkgo biloba	Maidenhair Tree	4	Public - ROW	GOOD	Symmetrical canopy, Single Stem	NO	Conflicts with proposed development
3	Ginkgo biloba	Maidenhair Tree	3	Public - ROW	GOOD	Symmetrical canopy, Single Stem	NO	Conflicts with proposed development
4	Ginkgo biloba	Maidenhair Tree	4	Public - ROW	GOOD	Symmetrical canopy, Single Stem	NO	Conflicts with proposed development
5	Acer rubrum	Red Maple	5	Public - ROW	GOOD	Symmetrical canopy, Single Stem	NO	Conflicts with proposed development
6	Acer rubrum	Red Maple	5	Public - ROW	GOOD	Symmetrical canopy, Single Stem	NO	Conflicts with proposed development
7	Gleditsia triacanthos 'Draves'	Street Keeper Honeylocust	4	Public - ROW	GOOD	Symmetrical canopy, Single Stem	NO	Conflicts with proposed development
8	Gleditsia triacanthos 'Draves'	Street Keeper Honeylocust	4	Public - ROW	GOOD	Symmetrical canopy, Single Stem	NO	Conflicts with proposed development
9	Ginkgo biloba	Maidenhair Tree	4	Public - ROW	GOOD	Symmetrical canopy, Single Stem	NO	Conflicts with proposed development
10	Ginkgo biloba	Maidenhair Tree	4	Public - ROW	GOOD	Symmetrical canopy, Single Stem	NO	Conflicts with proposed development
11	Gleditsia triacanthos 'Impcole'	Imperial Honeylocust	5	Public - ROW	GOOD	Symmetrical canopy, Single Stem	NO	Conflicts with proposed development

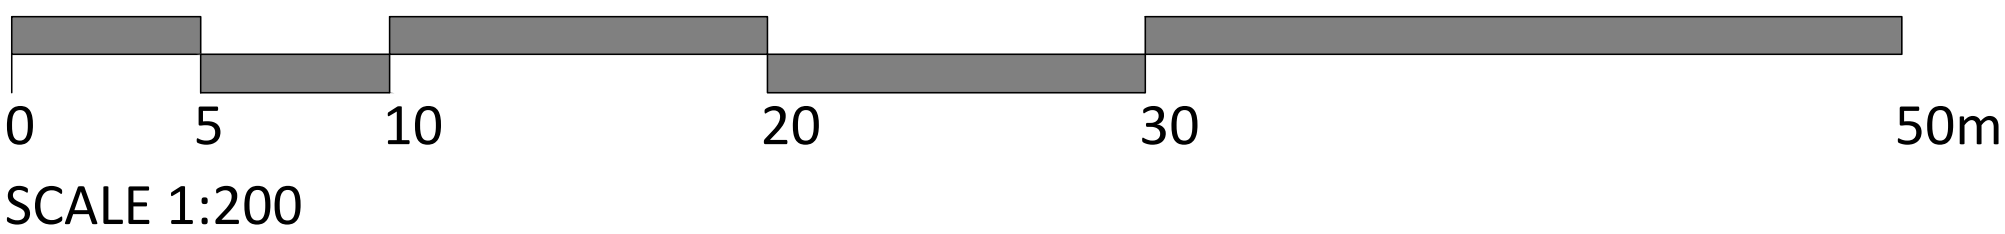

Contractor shall check all dimensions on the work and report any discrepancy to the Landscape Architect before proceeding. All drawings and specifications are the property of the Landscape Architect and must be returned at the completion of the work. This drawing is not to be used for construction until signed by the Landscape Architect.

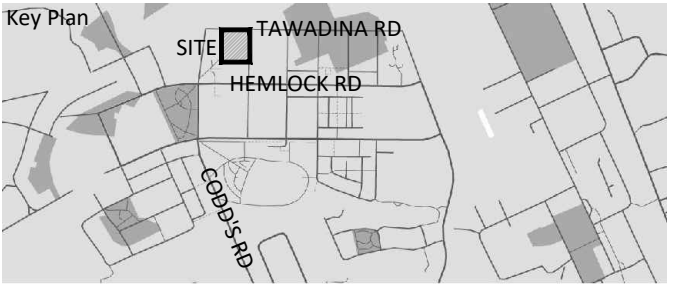


LEGEND

- PROPERTY LINE
- EXISTING TREE
- CRITICAL ROOT ZONE
- TREE IDENTIFICATION NUMBER

No.	Description	Date
7	Re-issued for SPA First Submission	June 29/26
6	Issued for SPA First Submission	June 15/26
5	Issued for Coordination	June 9/26
4	Issued for Coordination	June 3/26
3	Issued for Coordination	May 27/26
2	Issued for Coordination	May 12/26
1	Issued for Coordination	May 05/26

OWNERSHIP MATTAMY HOMES 50 Hines Rd., Suite 100, Ottawa ON K2K 2M5	TRANSPORTATION NOVATECH 240 Michael Cowland Dr., Suite 200, Ottawa, ON, K2M1P6
ARCHITECT KORSIAK 277 Lakeshore Rd., #4206, Oakville ON L6J 3H9	NOISE GRADIENT WIND 127 Walgreen Rd., Carp ON K0A 1L0
CIVIL STANTEC 300-1331 Clyde Ave., Ottawa ON K2C 2G4	SURVEY ANNIS, O'SULLIVAN, VOLLEBERG LTD. 14 Concourse Gate, Suite 500, Nepean, ON K2E 7S6
LANDSCAPE ARCHITECT NAK DESIGN STRATEGIES 1285 Wellington St., Ottawa ON K1Y 3A8	GEOTECH PATERSON GROUP 9 Auriga Drive, Ottawa ON K2E 7T9
ELECTRICAL LIR 5430 Canotek Rd., Ottawa ON K1J 9G2	

PROPERTY INFORMATION
PART OF 19, 23 (BLOCK 12) AS PART OF REGISTERED PLAN 4M-1651 CITY OF OTTAWA

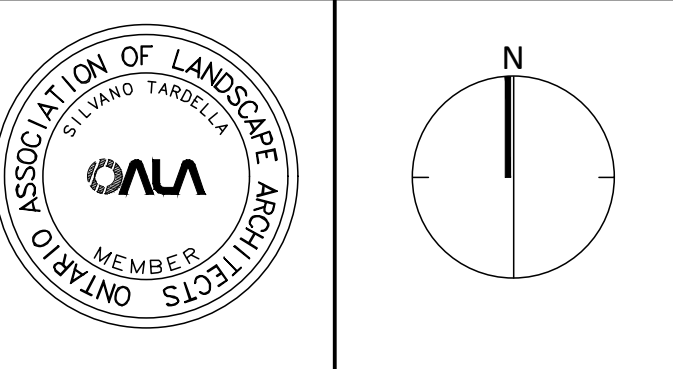


NAK
design strategies
1285 WELLINGTON STREET, OTTAWA, ON K1Y 3A8 CANADA
T 613.237.2345
Project

BLOCK 12
1000 TAWADINA ROAD
Wateridge Village

TREE CONSERVATION REPORT

Date	2026-04-27	Sheet
Scale	1:200	TCR 01
Drawn	JE	
Checked	SC	
Job No.	21-259	

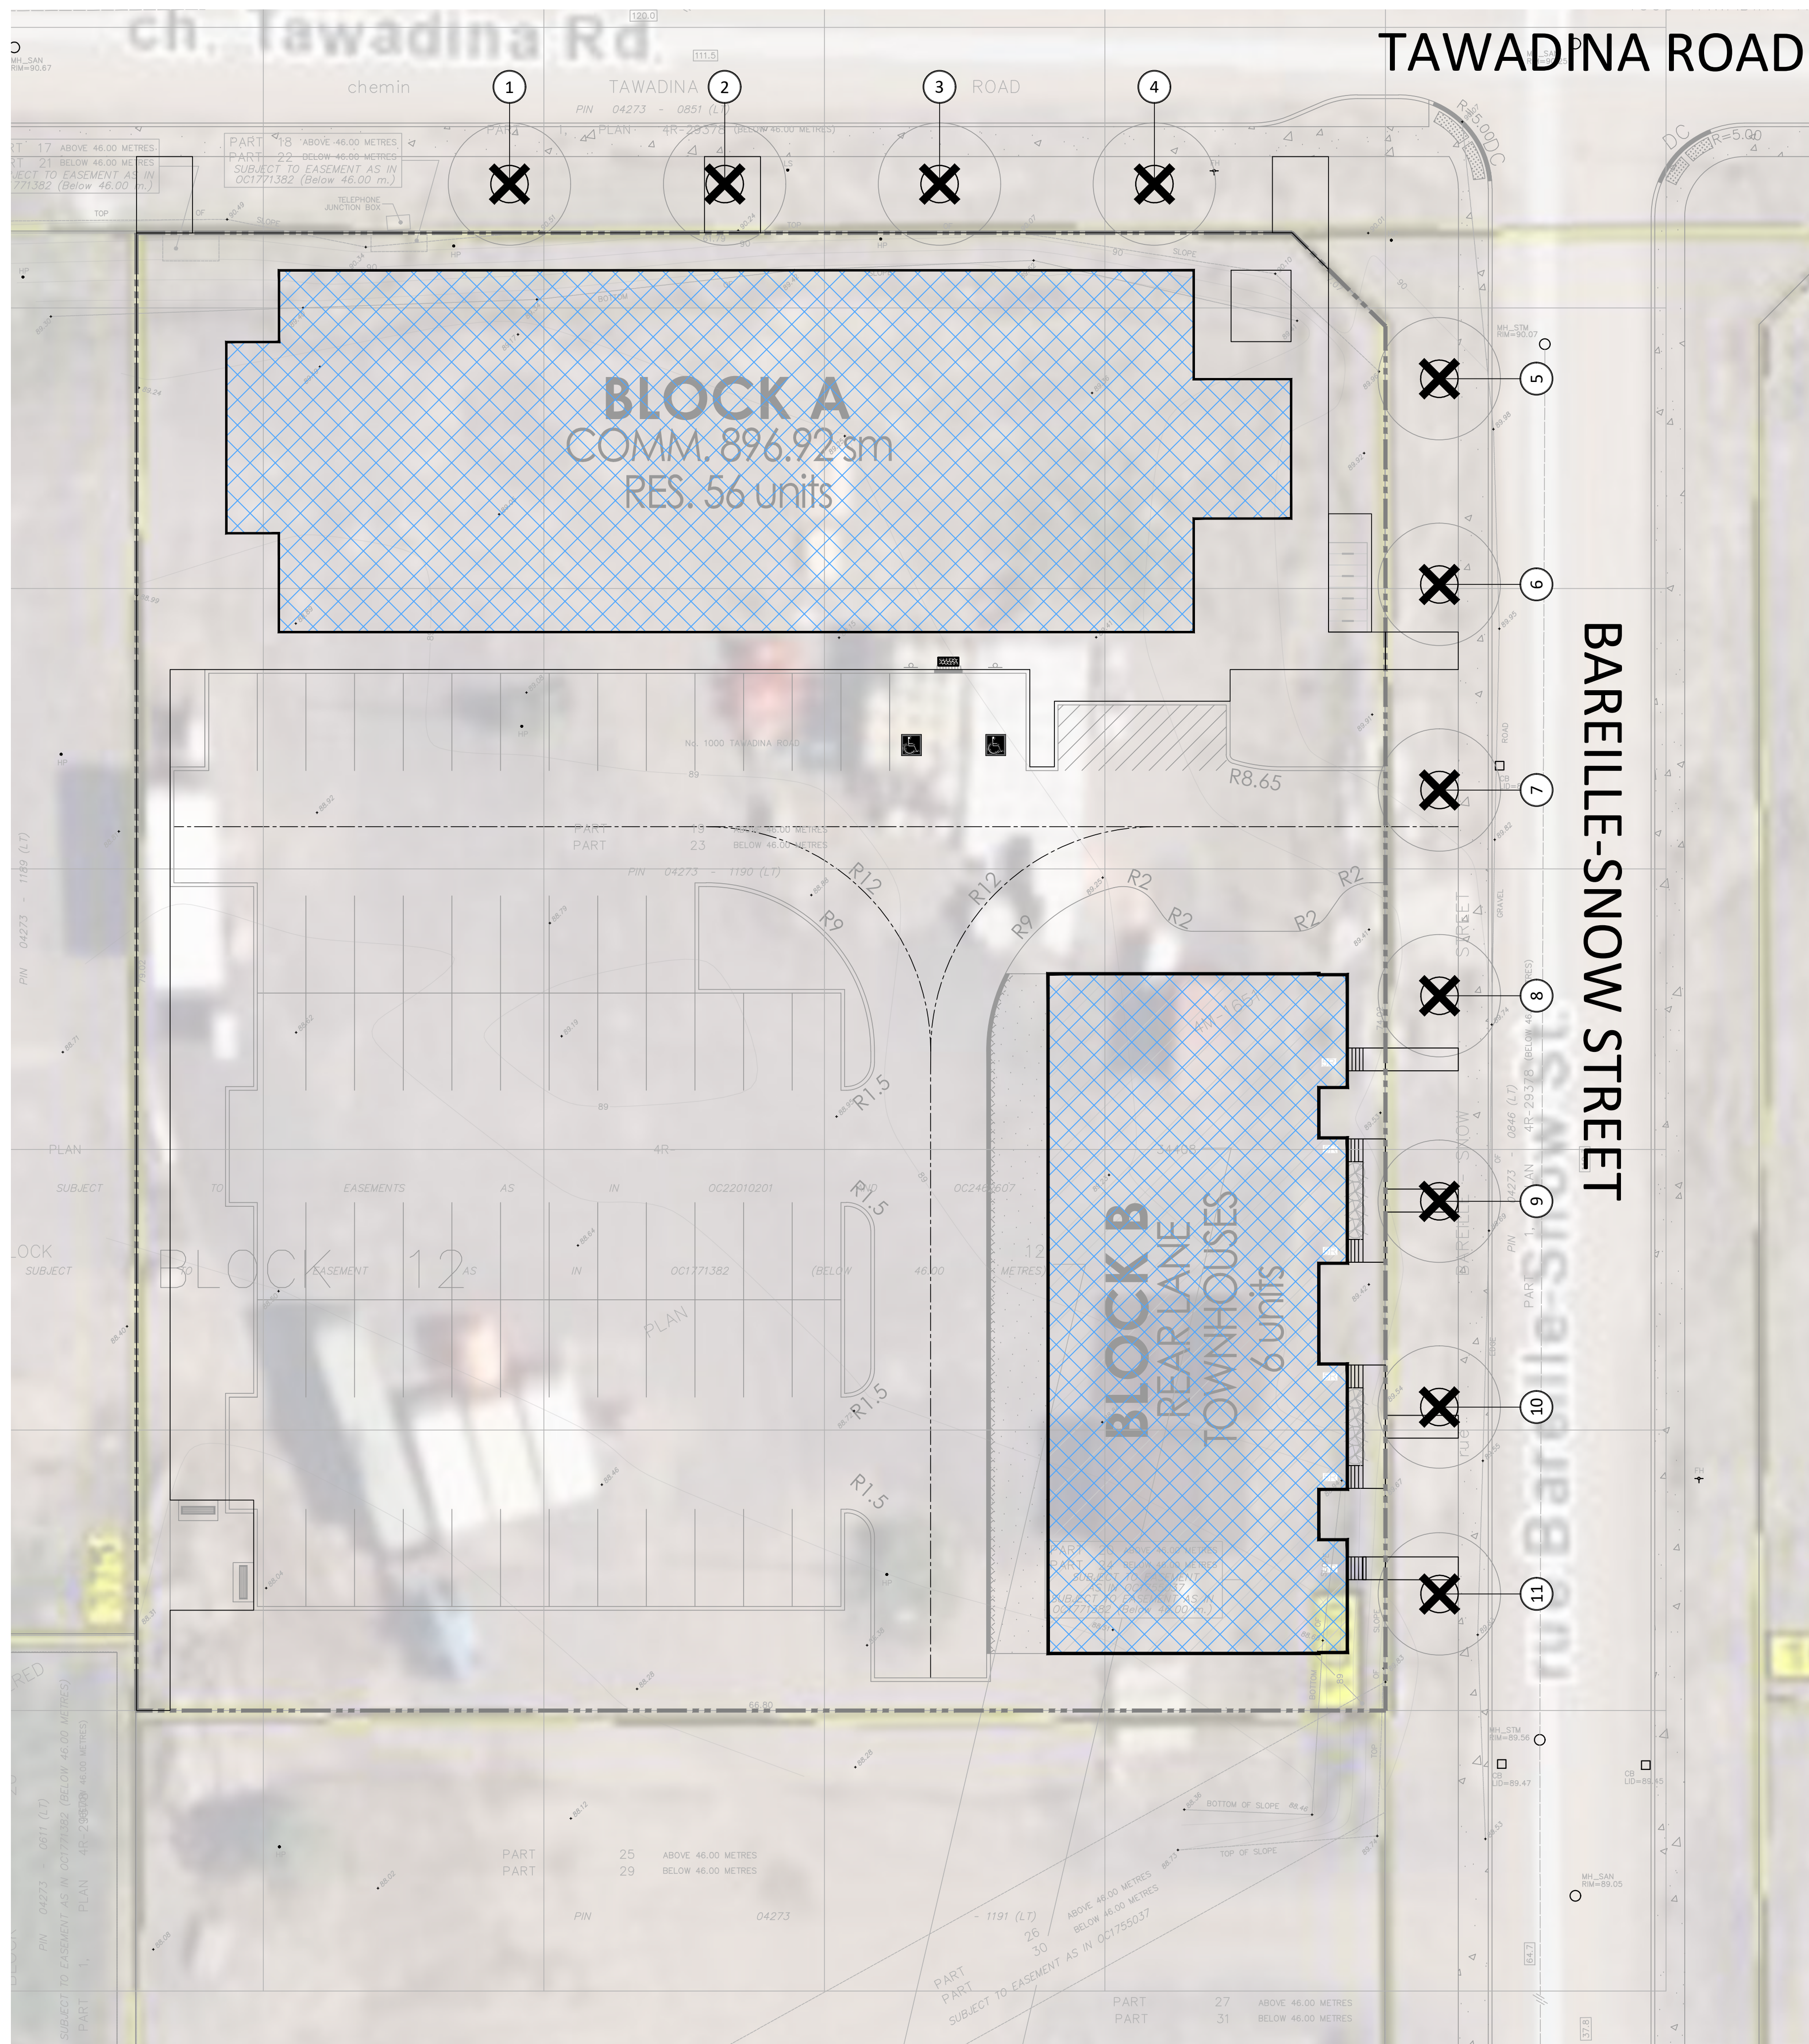


2 MAP #2 - PROPOSED DEVELOPMENT
1:200

TAWADINA ROAD


BAREILLE-SNOW STREET

ARBORIST: PAT GAUVREAU
ISA CERTIFICATION NUMBER: ON-3138A

TREE #	BOTANICAL NAME	COMMON NAME	DBH (cm)	OWNERSHIP	CONDITION	NOTES	TO BE PRESERVED	REASON FOR REMOVAL
1	Carya ovata	Shagbark Hickory	4	Public - ROW	GOOD	Symmetrical canopy, Single Stem	NO	Conflicts with proposed development
2	Ginkgo biloba	Maidenhair Tree	4	Public - ROW	GOOD	Symmetrical canopy, Single Stem	NO	Conflicts with proposed development
3	Ginkgo biloba	Maidenhair Tree	3	Public - ROW	GOOD	Symmetrical canopy, Single Stem	NO	Conflicts with proposed development
4	Ginkgo biloba	Maidenhair Tree	4	Public - ROW	GOOD	Symmetrical canopy, Single Stem	NO	Conflicts with proposed development
5	Acer rubrum	Red Maple	5	Public - ROW	GOOD	Symmetrical canopy, Single Stem	NO	Conflicts with proposed development
6	Acer rubrum	Red Maple	5	Public - ROW	GOOD	Symmetrical canopy, Single Stem	NO	Conflicts with proposed development
7	Gleditsia triacanthos 'Draves'	Street Keeper Honeylocust	4	Public - ROW	GOOD	Symmetrical canopy, Single Stem	NO	Conflicts with proposed development
8	Gleditsia triacanthos 'Draves'	Street Keeper Honeylocust	4	Public - ROW	GOOD	Symmetrical canopy, Single Stem	NO	Conflicts with proposed development
9	Ginkgo biloba	Maidenhair Tree	4	Public - ROW	GOOD	Symmetrical canopy, Single Stem	NO	Conflicts with proposed development
10	Ginkgo biloba	Maidenhair Tree	4	Public - ROW	GOOD	Symmetrical canopy, Single Stem	NO	Conflicts with proposed development
11	Gleditsia triacanthos 'Impcole'	Imperial Honeylocust	5	Public - ROW	GOOD	Symmetrical canopy, Single Stem	NO	Conflicts with proposed development

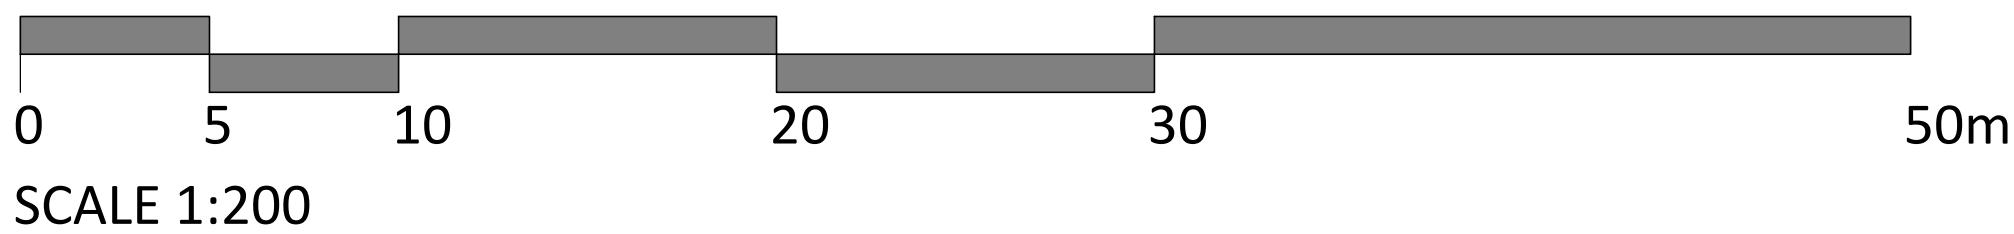

Contractor shall check all dimensions on the work and report any discrepancy to the Landscape Architect before proceeding. All drawings and specifications are the property of the Landscape Architect and must be returned at the completion of the work. This drawing is not to be used for construction until signed by the Landscape Architect.

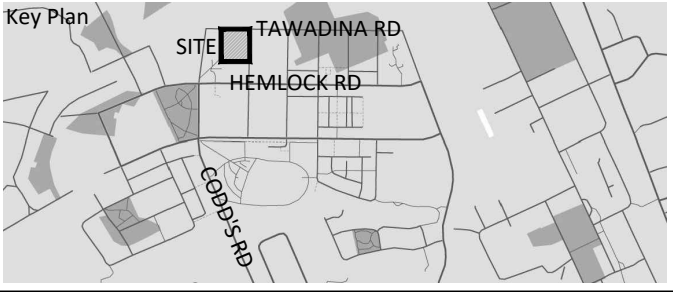


LEGEND	
	PROPERTY LINE
	EXISTING TREE
	EXISTING TREE (TO BE REMOVED)
	CRITICAL ROOT ZONE
	TREE IDENTIFICATION NUMBER
	PROPOSED BUILDING

7	Re-issued for SPA First Submission	June 29/26
6	Issued for SPA First Submission	June 15/26
5	Issued for Coordination	June 9/26
4	Issued for Coordination	June 3/26
3	Issued for Coordination	May 27/26
2	Issued for Coordination	May 12/26
1	Issued for Coordination	May 05/26
No.	Description	Date

OWNERSHIP	MATTAMY HOMES 50 Miles Rd., Suite 100, Ottawa ON K2K 2M5	TRANSPORTATION	NOVATECH 240 Michael Cowland Dr., Suite 200, Ottawa, ON, K2M1P6
ARCHITECT	KORSIAK 277 Lakeshore Rd., #8206, Oakville ON L6L 3H9	NOISE	GRADIENT WIND 127 Walgreen Rd., Carp ON K0A 1L0
CIVIL	STANTEC 300-1331 Clyde Ave., Ottawa ON K2C 2G4	SURVEY	ANNIS, D'SULLIVAN, VOLLEBERKE LTD. 14 Concourse Gate, Suite 100, Nepean, ON K2E 7S6
LANDSCAPE ARCHITECT	NAK DESIGN STRATEGIES 1285 Wellington St., Ottawa ON K1Y 3A8	GEOTECH	PATERSON GROUP 9 Auriga Drive, Ottawa ON K2E 7T9
ELECTRICAL	ULR 5430 Canotek Rd., Ottawa ON K1J 9G2		

PROPERTY INFORMATION
PART OF 15, 21 (BLOCK 12) AS PART OF REGISTERED PLAN 4M-3651 CITY OF OTTAWA

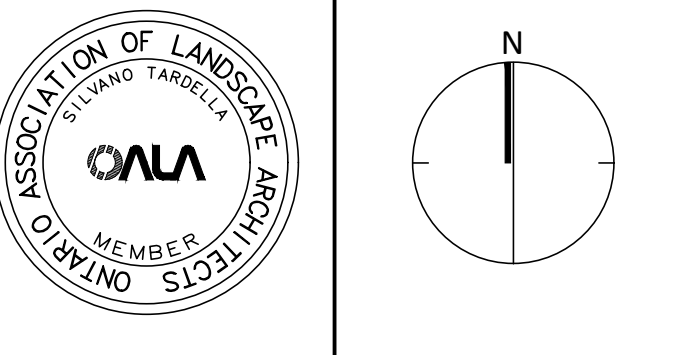


NAK
design strategies
1285 WELLINGTON STREET, OTTAWA, ON K1Y 3A8 CANADA
T 613.237.2345
Project

BLOCK 12
1000 TAWADINA ROAD
Wateridge Village

Title	
TREE CONSERVATION REPORT	
Date	2026-04-27
Scale	1:200
Drawn	JE
Checked	SC
Job No.	21-259
Sheet	TCR 02

PLAN N° XXXXX

CITY FILE N° DXX-XX-XX-XXXX

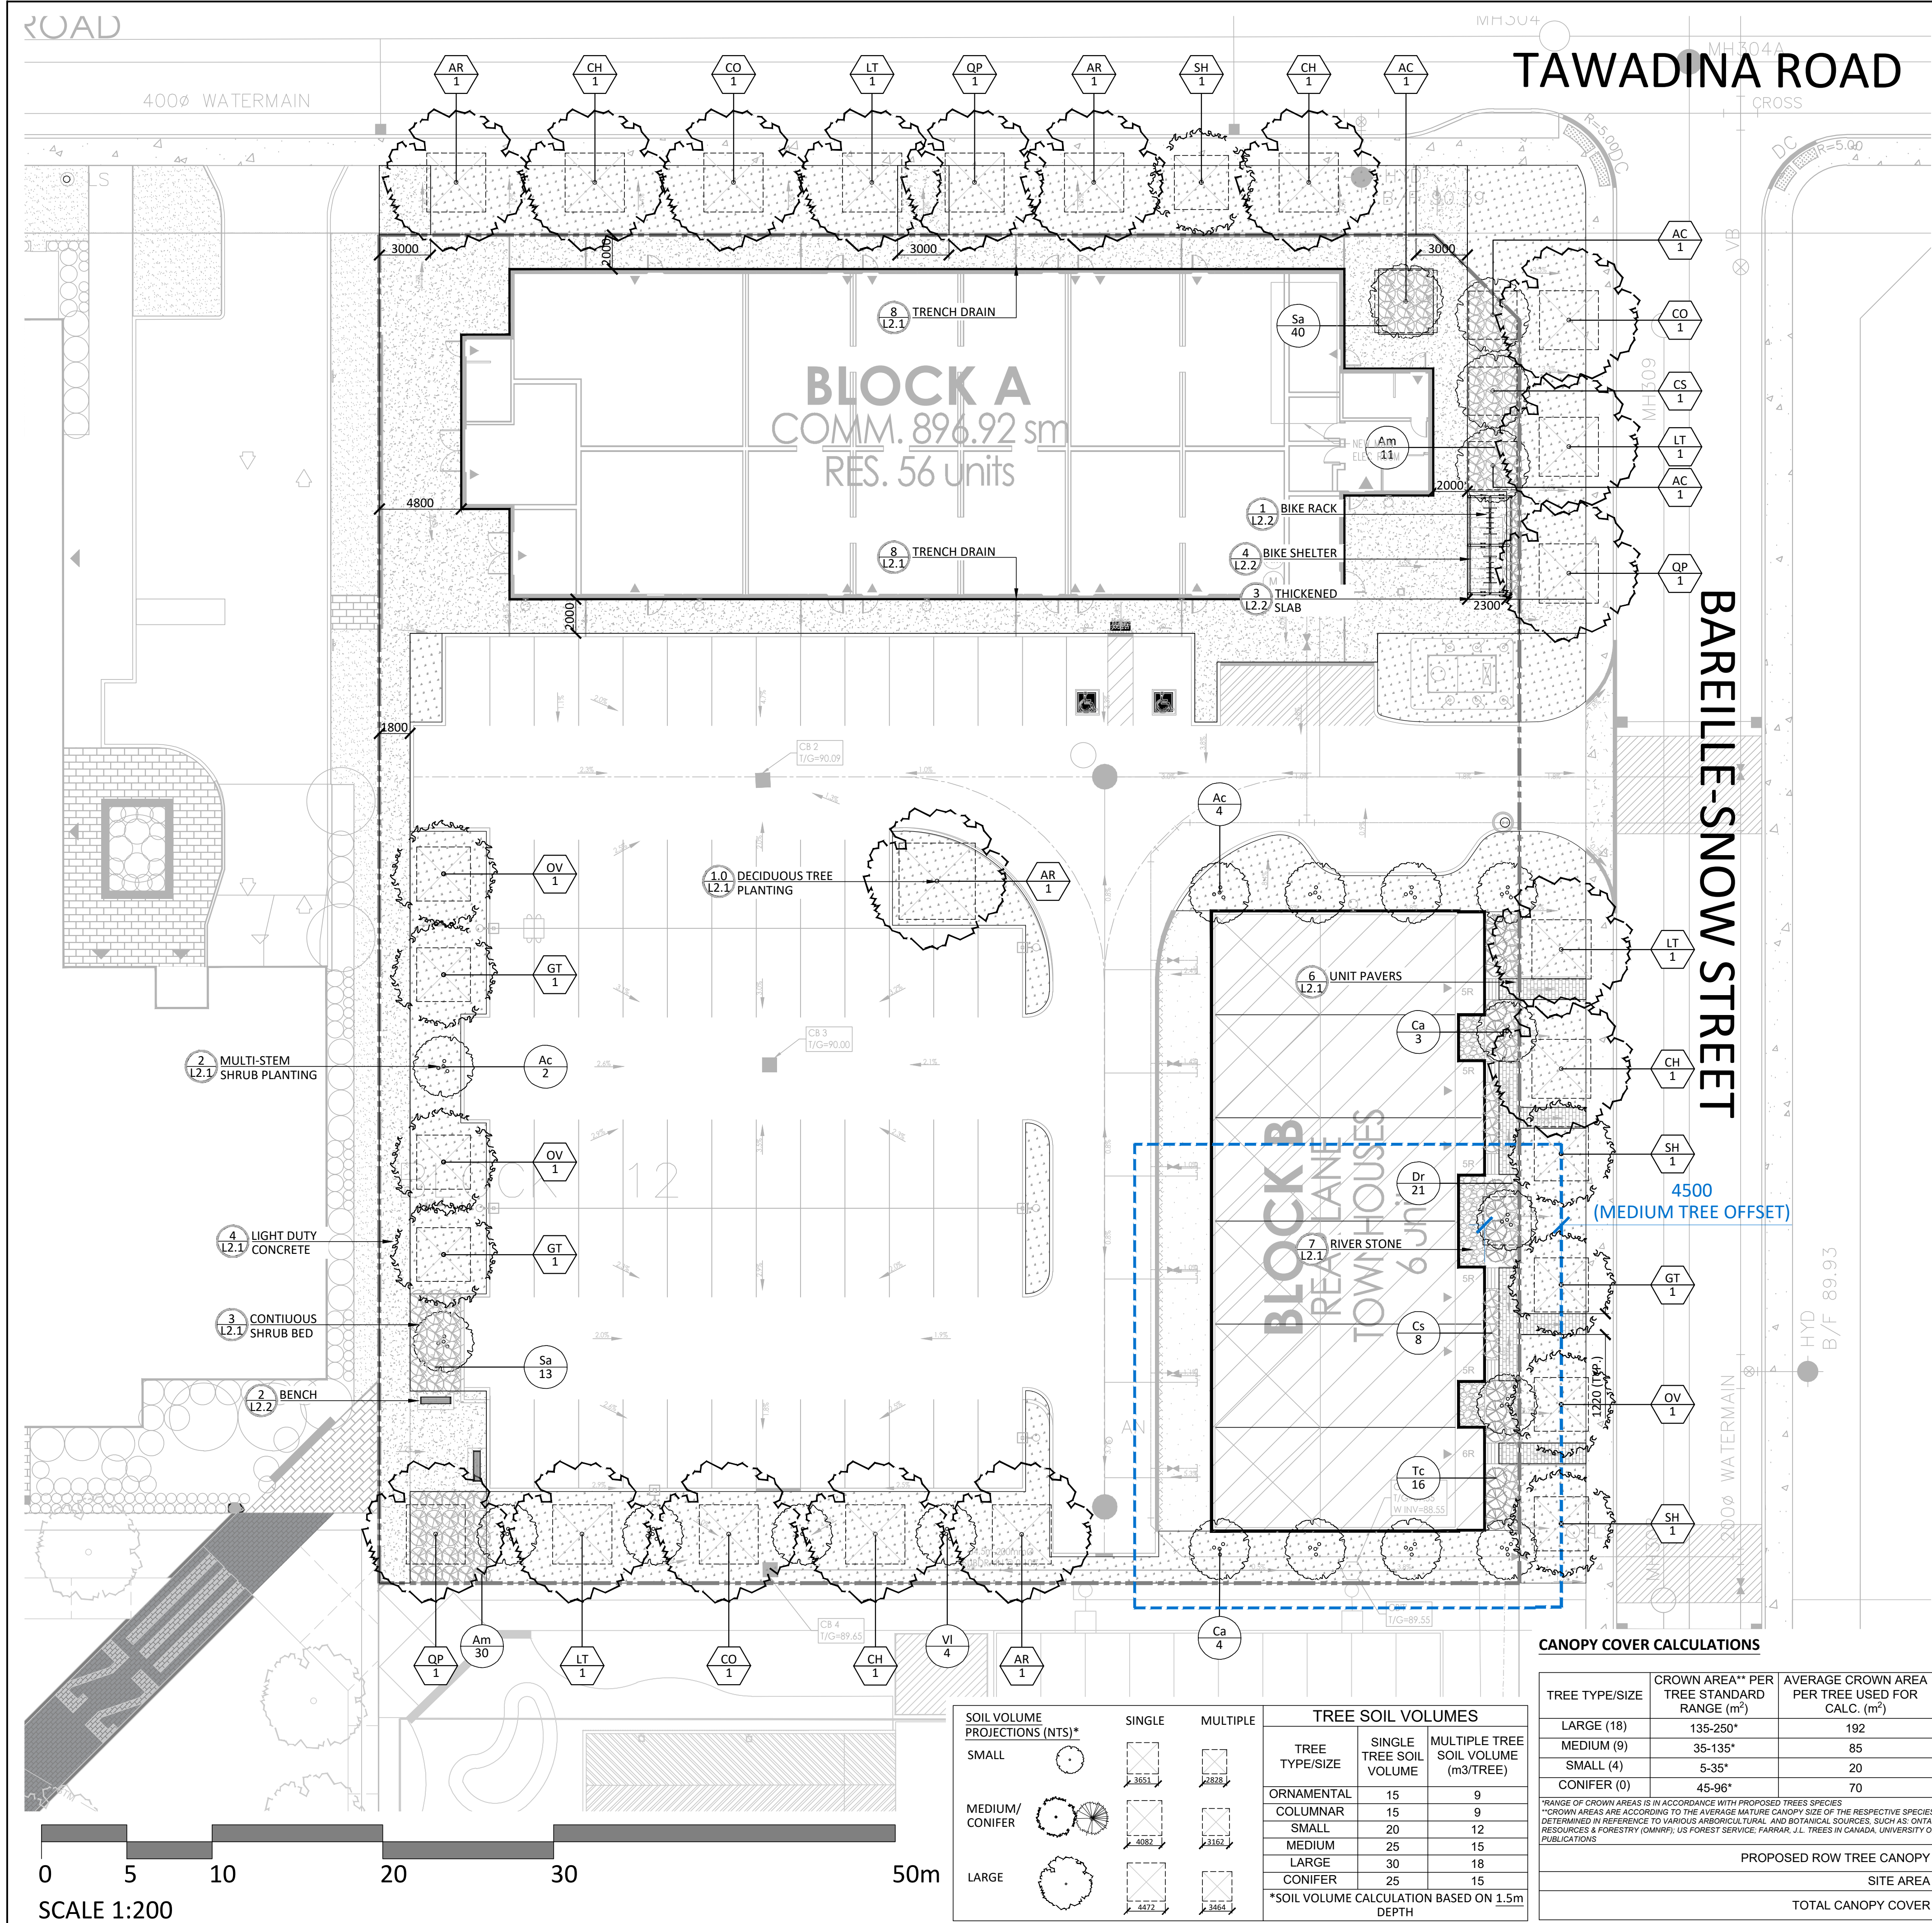

GENERAL NOTES:

- ALL PLANT MATERIAL SHALL BE NURSERY GROWN STOCK UNLESS OTHERWISE NOTED.
- TREES TO HAVE A MINIMUM 1800 CLEAR STEM ABOVE GRADE.
- CONTRACTOR TO MAKE GOOD ALL EXISTING AREAS DAMAGED BY HIS WORK TO THE SATISFACTION OF THE CONTRACTOR.
- ALL PLANT MATERIAL SHALL BE WARRANTIED FOR TWO YEARS FROM THE DATE OF SUBSTANTIAL COMPLETION.
- CONTRACTOR TO VERIFY LOCATION OF ALL SERVICES PRIOR TO ANY EXCAVATION.
- ANY PROPOSED SUBSTITUTIONS OF PLANT SPECIES SHALL BE MADE WITH PLANTS OF EQUIVALENT OVERALL FORM, HEIGHT, BRANCHING HABIT, FLOWER, LEAF, COLOR, FRUIT AND CULTURE AND ONLY AFTER APPROVAL OF THE LANDSCAPE ARCHITECT.

TREE PLANTING IN MARINE CLAY SOILS


THE LANDSCAPE CONSIDERATIONS CONTAINED WITHIN SEC. 6.8 OF PATERSON GROUP'S GEOTECHNICAL INVESTIGATION, DATED JUNE 8, 2026.

- THIS LANDSCAPE PLAN CONFORMS WITH THE TREE-TO-FOUNDATION SETBACK, SOIL VOLUME, AND SURFACE-GRADING REQUIREMENTS OUTLINED IN THE CITY OF OTTAWA'S GUIDELINES FOR TREE PLANTING IN SENSITIVE MARINE CLAY SOILS (2017), BASED ON THE FINDINGS OUTLINED IN THE PROJECT GEOTECHNICAL REPORT BY PATERSON GROUP (REPORT PG6688, DATED JUNE 8, 2026).
- ADDITIONAL REQUIREMENTS OUTLINED IN THE CITY OF OTTAWA'S GUIDELINES FOR TREE PLANTING IN SENSITIVE MARINE CLAY SOILS (2017), INCLUDING USF DEPTH, FOUNDATION WALL REINFORCEMENT, AND SUBDIVISION GRADING, SHOULD BE CONFIRMED BY THE PROJECT ENGINEER(S).

NOTES:
THE LANDSCAPE PLAN WAS PREPARED IN CONJUNCTION WITH THE GEOTECHNICAL REPORT PREPARED BY PATERSON GROUP:
• PG6688-1 Dated June 8, 2026

ALL EXISTING SITE INFORMATION AS PER SITE SURVEY PLAN DATED MAY 16TH, 2023 AND PREPARED BY JD BARNES LTD.

PLANT LIST						
KEY	BOTANICAL NAME	COMMON NAME	QTY	SIZE	TYPE	NATIVE
LARGE DECIDUOUS TREES						
AR	ACER RUBRUM	RED MAPLE	4	50mm	B&B	Y
CH	CARYA CORDIFORMIS	BITTERNUT HICKORY	4	50mm	B&B	Y
CO	CELTIS OCCIDENTALIS	HACKBERRY	3	50mm CAL	B&B	Y
LT	LIRIODENDRON TULIPIFERA	TULIP TREE	4	50mm	B&B	Y
QP	QUERCUS PALUSTRIS	PIN OAK	3	50mm	B&B	Y
MEDIUM DECIDUOUS TREES						
GT	GLEDTISIA TRIACANTHOS 'INERMIS'	HONEY LOCUST	3	50mm CAL	B&B	Y
OV	Ostrya virginiana	IRONWOOD	3	50mm CAL	B&B	Y
SH	SORBUS AMERICANA	MOUNTAIN-ASH	3	50mm CAL	B&B	N
SMALL DECIDUOUS TREES						
AC	AMELANCHIER CANADENSIS	SERVICEBERRY	2	50mm CAL	B&B	Y
CR	CERCIS CANADENSIS	EASTERN REDBUD	2	50mm CAL	B&B	Y
MULTI-STEM SHRUBS						
Ac	AMELANCHIER CANADENSIS	SERVICEBERRY	6	7 GAL	POT	Y
Ca	CORNUS ALTERNIFOLIA	PAGODA DOGWOOD	7	7 GAL	POT	Y
VI	VIBURNUM LENTAGO	NANNYBERRY	4	7 GAL	POT	Y
CONIFEROUS SHRUBS						
Tc	TAXUS CANADENSIS	CANADIAN YEW	16	3 GAL	POT	Y
DECIDUOUS SHRUBS						
Am	ARONIA MELANOCARPA	BLACK CHOKEBERRY	41	3 GAL	POT	Y
Cs	CORNUS SERICEA 'ARCTIC FIRE'	RED TWIG DOGWOOD	8	3 GAL	POT	Y
Sa	SYMPHORICARPOS ALBUS	SNOWBERRY	53	3 GAL	POT	Y
Dr	DIERVILLA LONICERA	BUSH HONEYSUCKLE	21	3 GAL	POT	Y

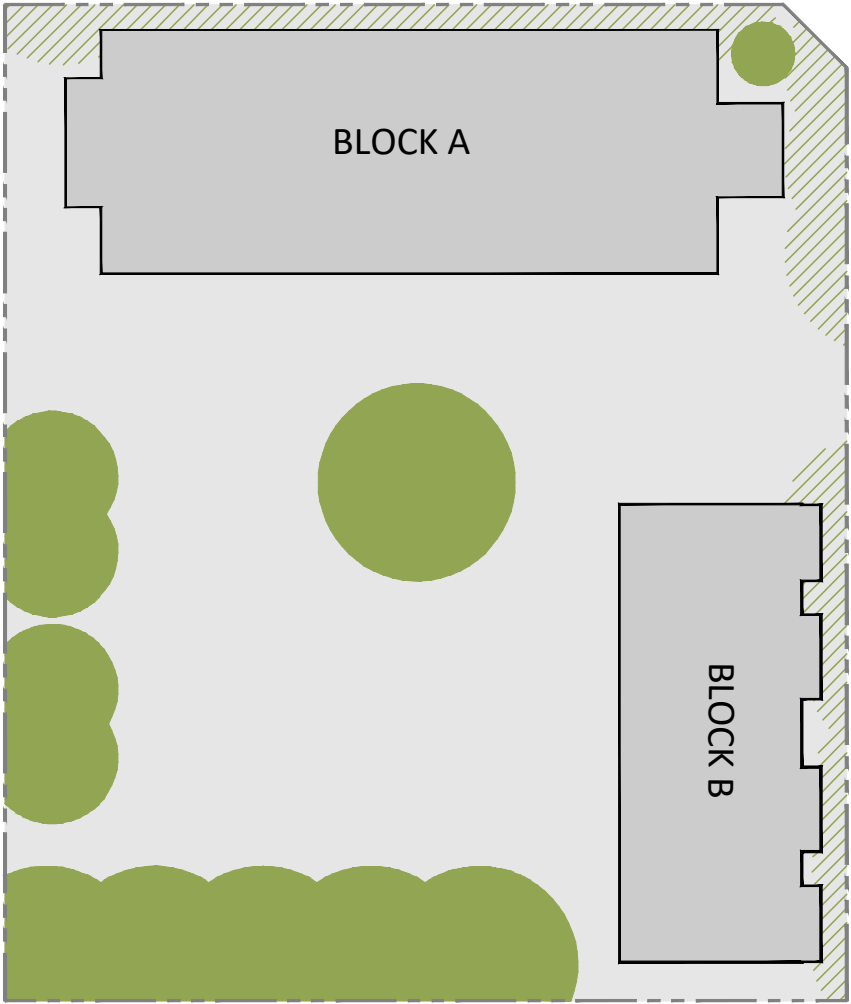


MATURE CANOPY OF PROPOSED TREE

MATURE CANOPY OF PROPOSED TREE (R.O.W.)

PROPERTY LINE

Contractor shall check all dimensions on the work and report any discrepancy to the Landscape Architect before proceeding. All drawings and specifications are the property of the Landscape Architect and must be returned at the completion of the work. This drawing is not to be used for construction until signed by the Landscape Architect.

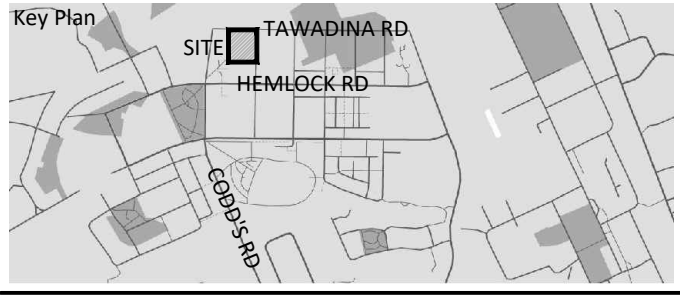

PROPERTY LINE

GEOTECH FOUNDATION SETBACK (4.5m)

PLANTING

LARGE DECIDUOUS TREE

MEDIUM DECIDUOUS TREE

SMALL DECIDUOUS TREE

TREE FORM SHRUB

DECIDUOUS SHRUB

CONIFEROUS SHRUB

SODDING

PAVING

CIP CONCRETE PAVING

UNIT PAVING

RIVERSTONE PAVING

FURNISHINGS

BIKE RACKS

BENCHES

PLANTING KEY

TREE SPECIES

QUANTITY

SHRUB SPECIES

QUANTITY

DETAIL KEY

DETAIL NO.

SHEET NO.

Revision	Description	Date
7	Re-issued for SPA First Submission	June 29/26
6	Issued for SPA First Submission	June 15/26
5	Issued for Coordination	June 9/26
4	Issued for Coordination	June 3/26
3	Issued for Coordination	May 27/26
2	Issued for Coordination	May 12/26
1	Issued for Coordination	May 05/26

OWNERSHIP
MATTAMY HOMES
50 Hines Rd., Suite 100, Ottawa ON K2K 2M5

ARCHITECT
KORSAK
277 Lakeshore Rd., #4206, Oakville ON L6L 3H9

CIVIL
STANTEC
300-1331 Clyde Ave., Ottawa ON K2C 2G4

LANDSCAPE ARCHITECT
NAK DESIGN STRATEGIES
1285 Wellington St., Ottawa ON K1Y 3A8

ELECTRICAL
LRL
5430 Canotek Rd., Ottawa ON K1J 9G2


TRANSPORTATION
NOVATECH
240 Michael Cowland Dr., Suite 200, Ottawa, ON, K2M1P6

NOISE
GRADIENT WIND
127 Walgreen Rd., Carp ON K0A 1L0

SURVEY
JD BARNES
62 Steacie Drive, Suite 103, Kanata, ON K2K 2A9

GEOTECH
PATERSON GROUP
9 Auriga Drive, Ottawa ON K2E 7T9

PROPERTY INFORMATION
PART OF 15, 23 (BLOCK 12) AS PART OF REGISTERED PLAN 4M-3551 CITY OF OTTAWA

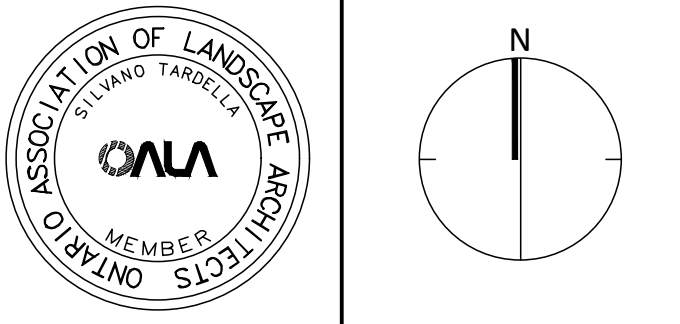

NAK design strategies

1285 WELLINGTON STREET, OTTAWA, ON K1Y 3A8 CANADA
T 613.237.2345
NAKDESIGNSTRATEGIES.COM

BLOCK 12
1000 TAWADINA ROAD
Wateridge Village, Ottawa ON

Title

LANDSCAPE PLAN

Date 2026-04-27

Scale 1:200





Drawn JE


Checked SC

Job No. 21-259


Sheet

L1.0

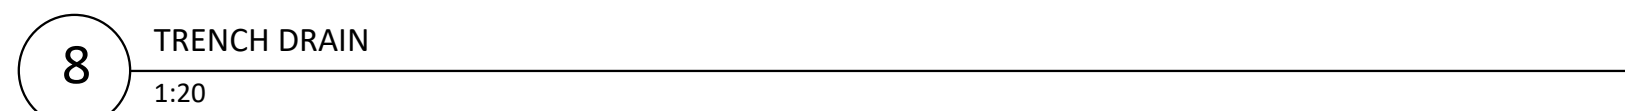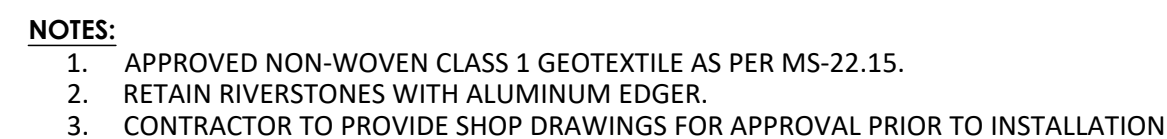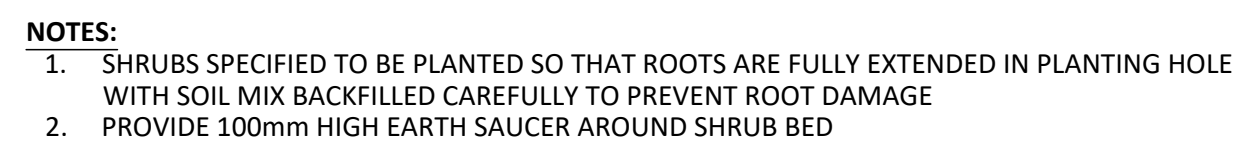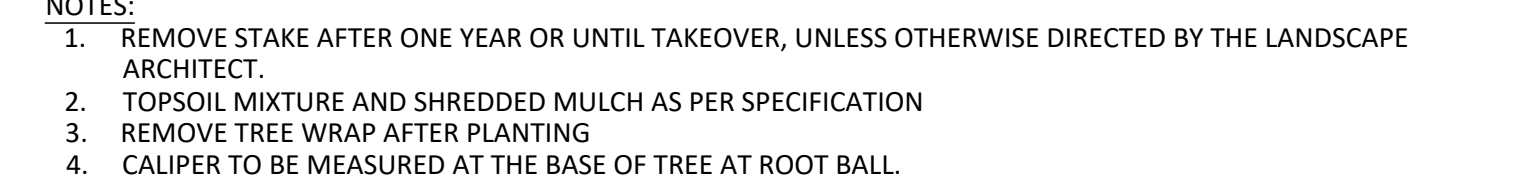


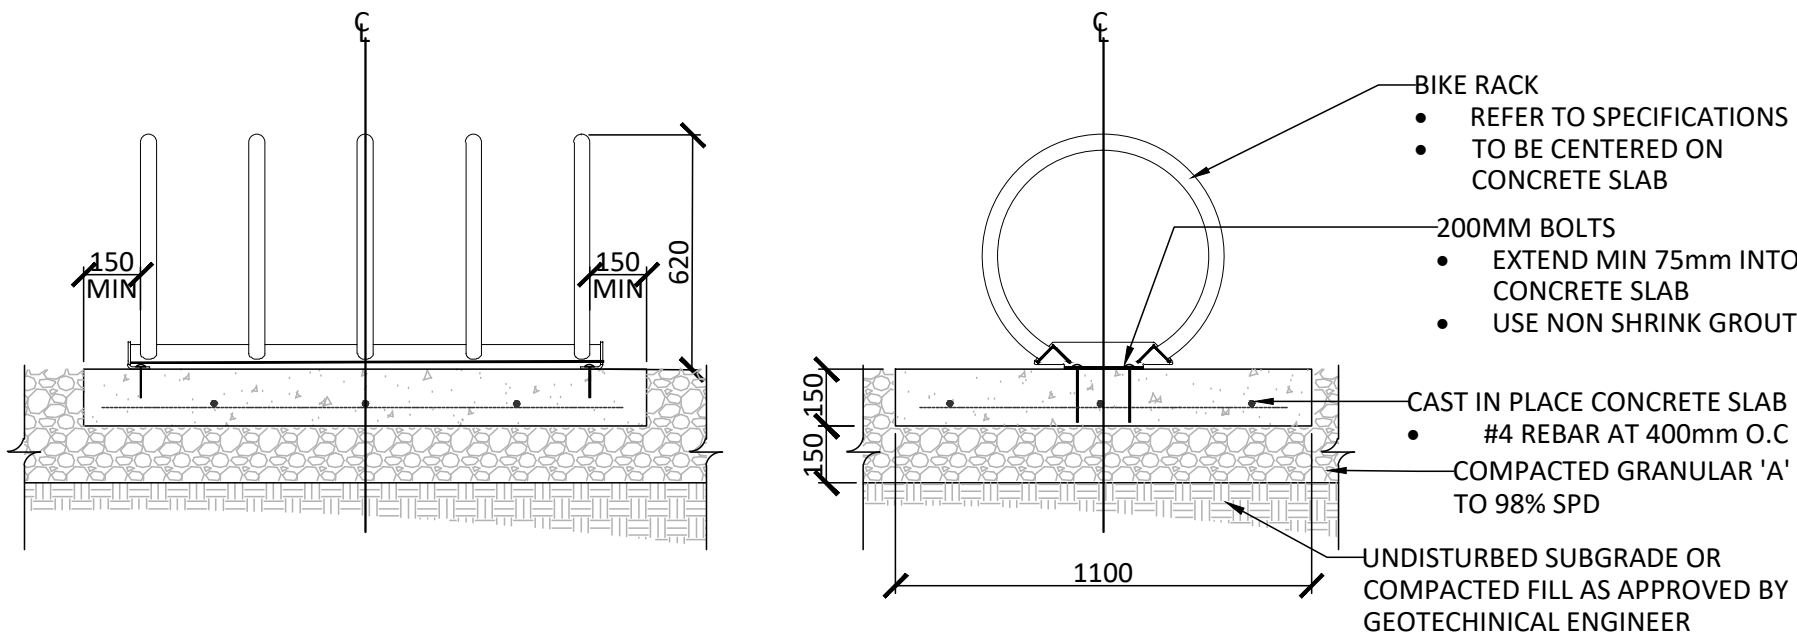


1 BIKE RACK ON CONCRETE PAD
1:20

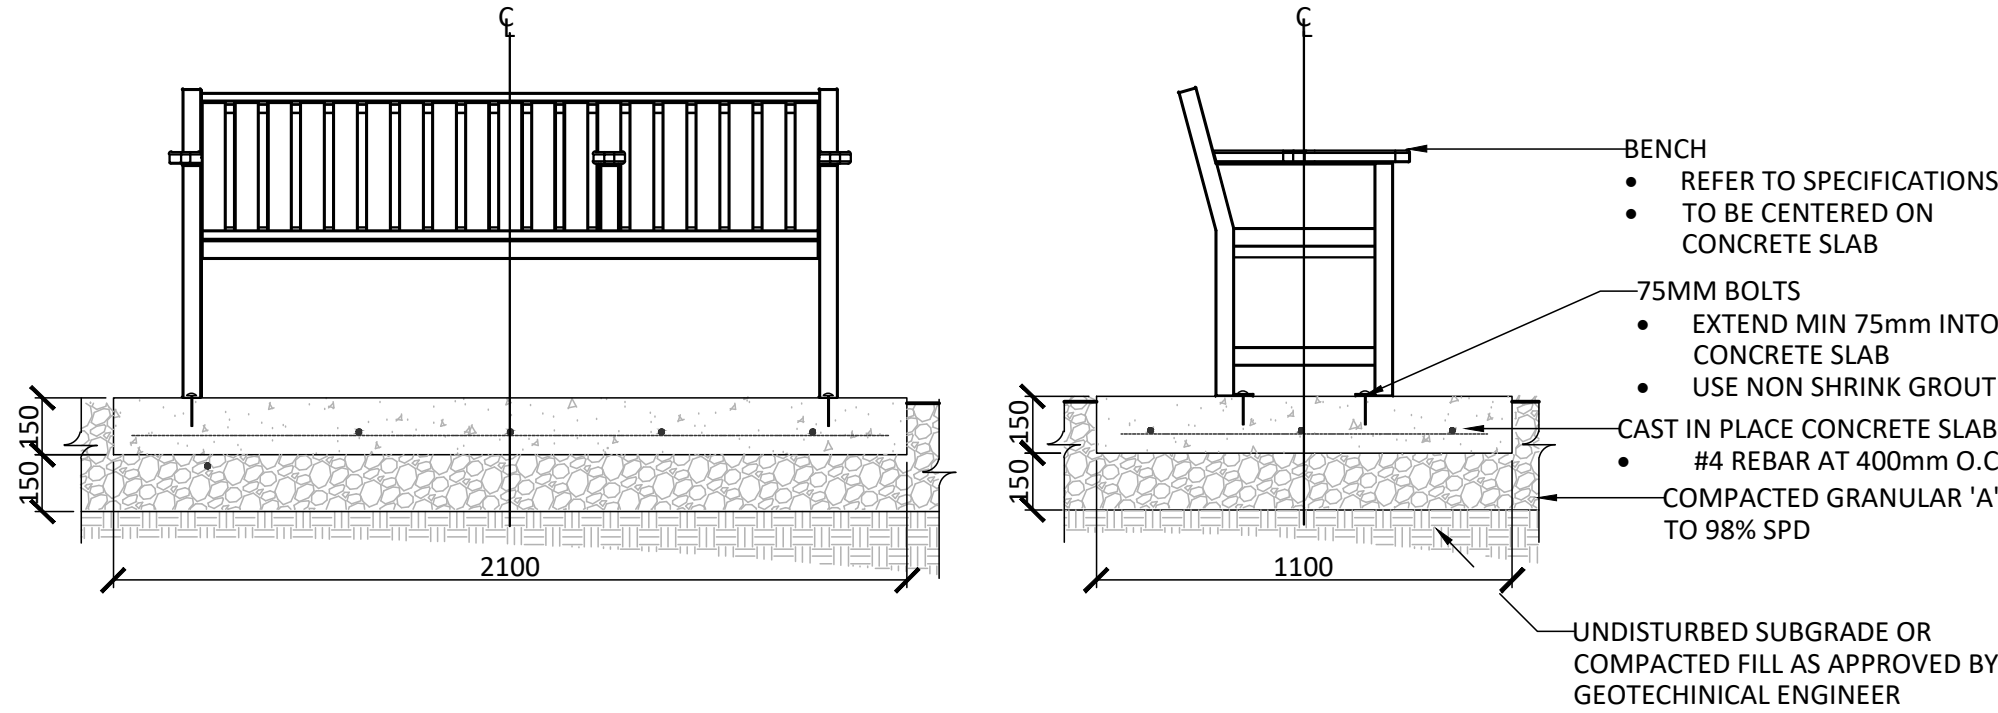


2 BENCH ON CONCRETE PAD
1:20

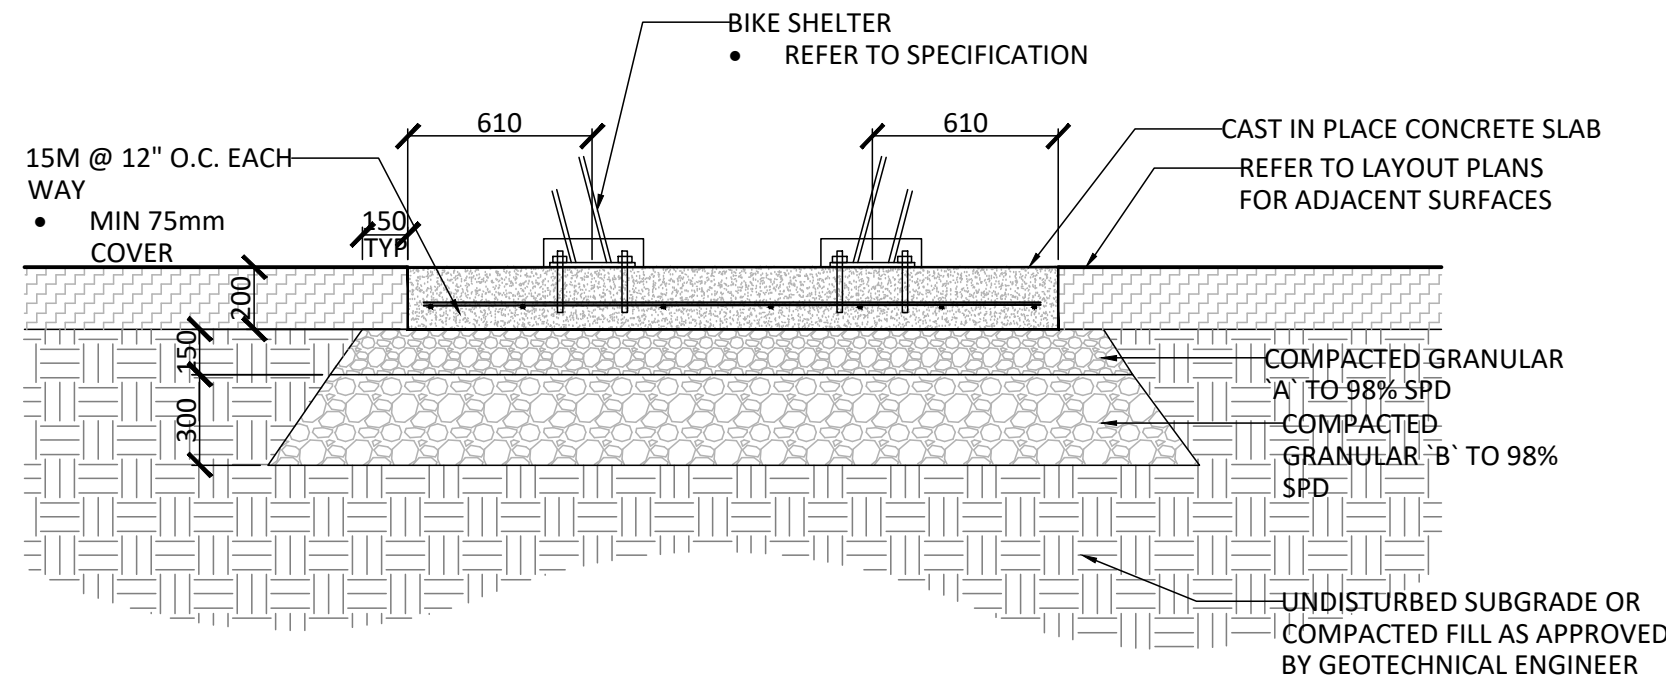

3 THICKENED SLAB AT BIKE SHELTER
1:25

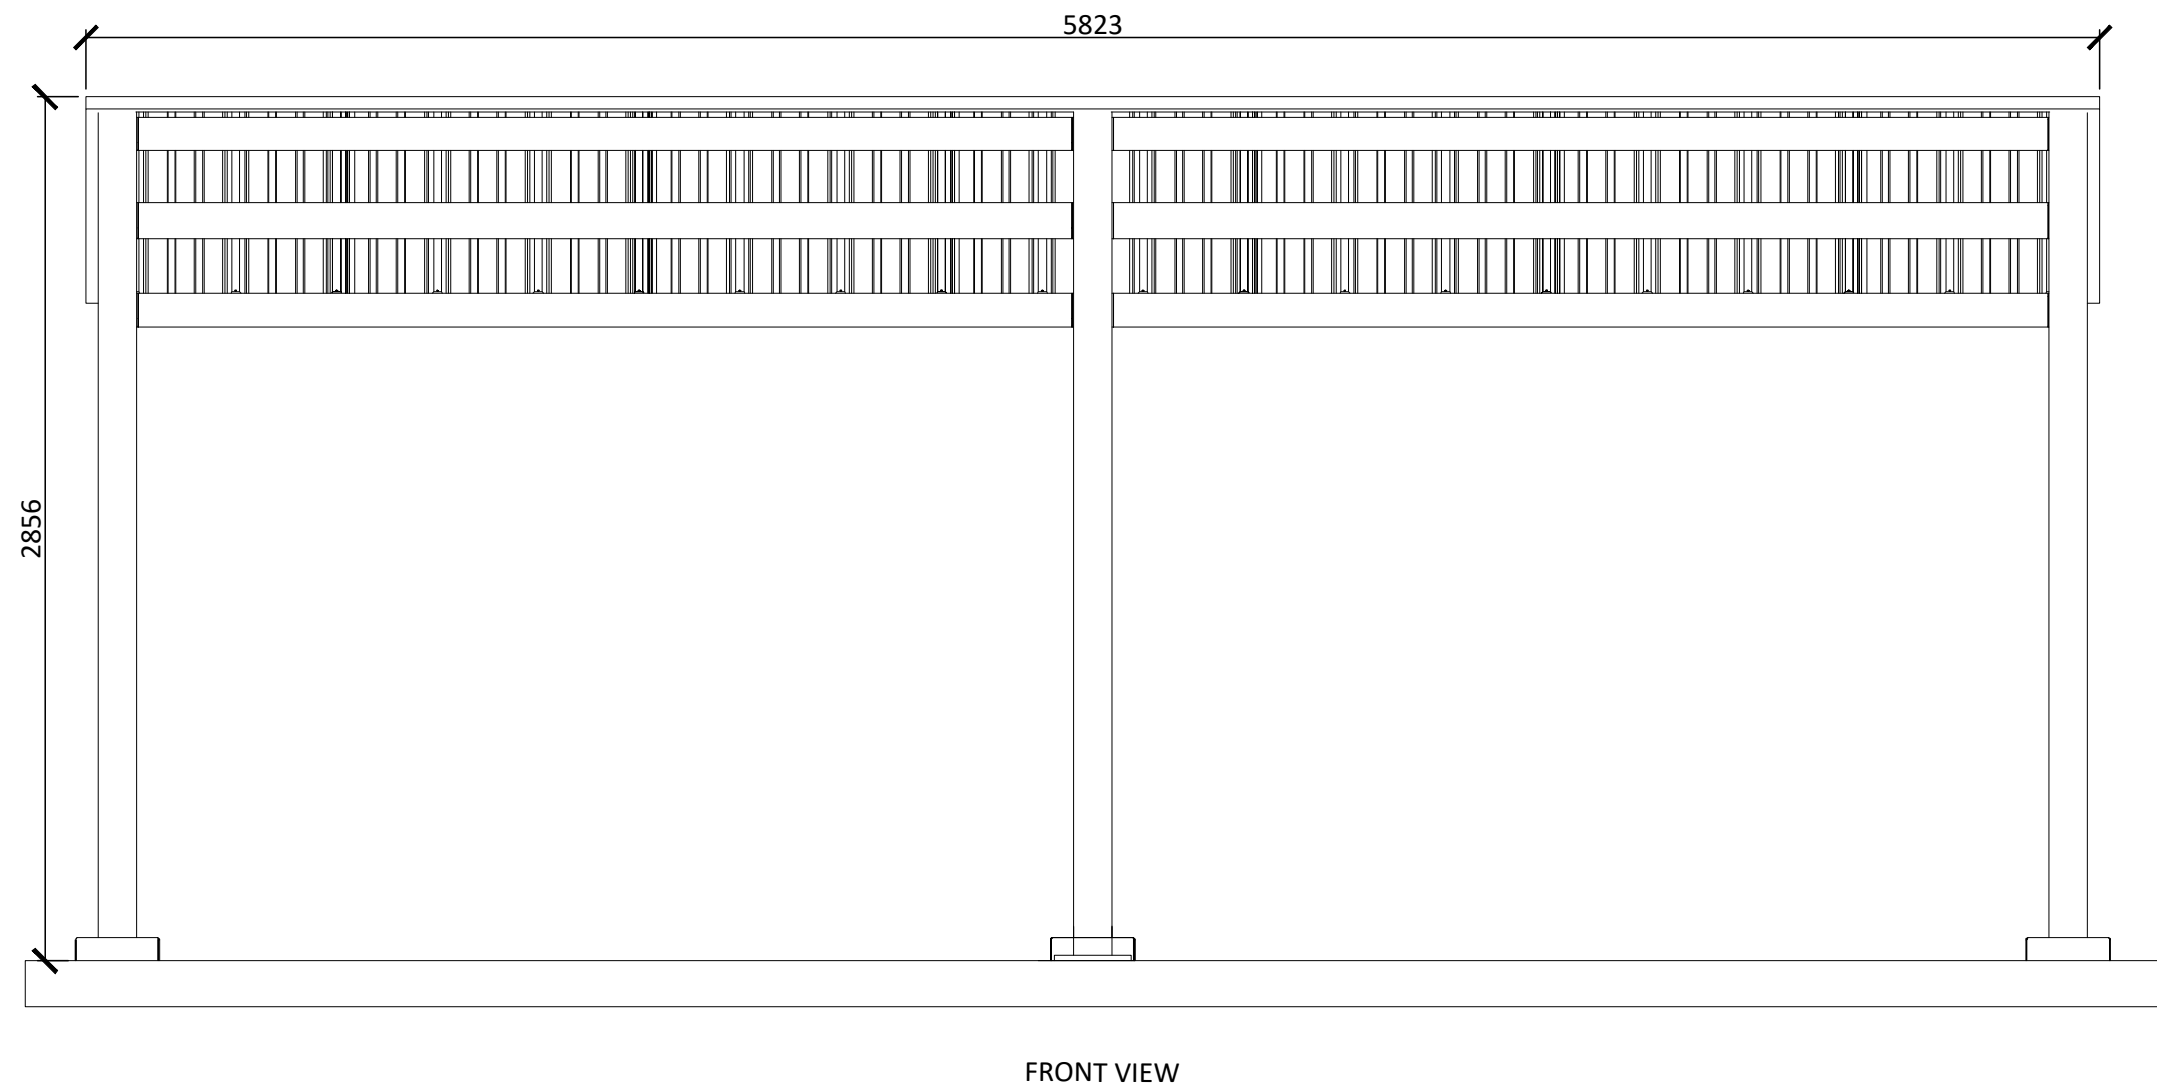


4 BIKE SHELTER
1:25

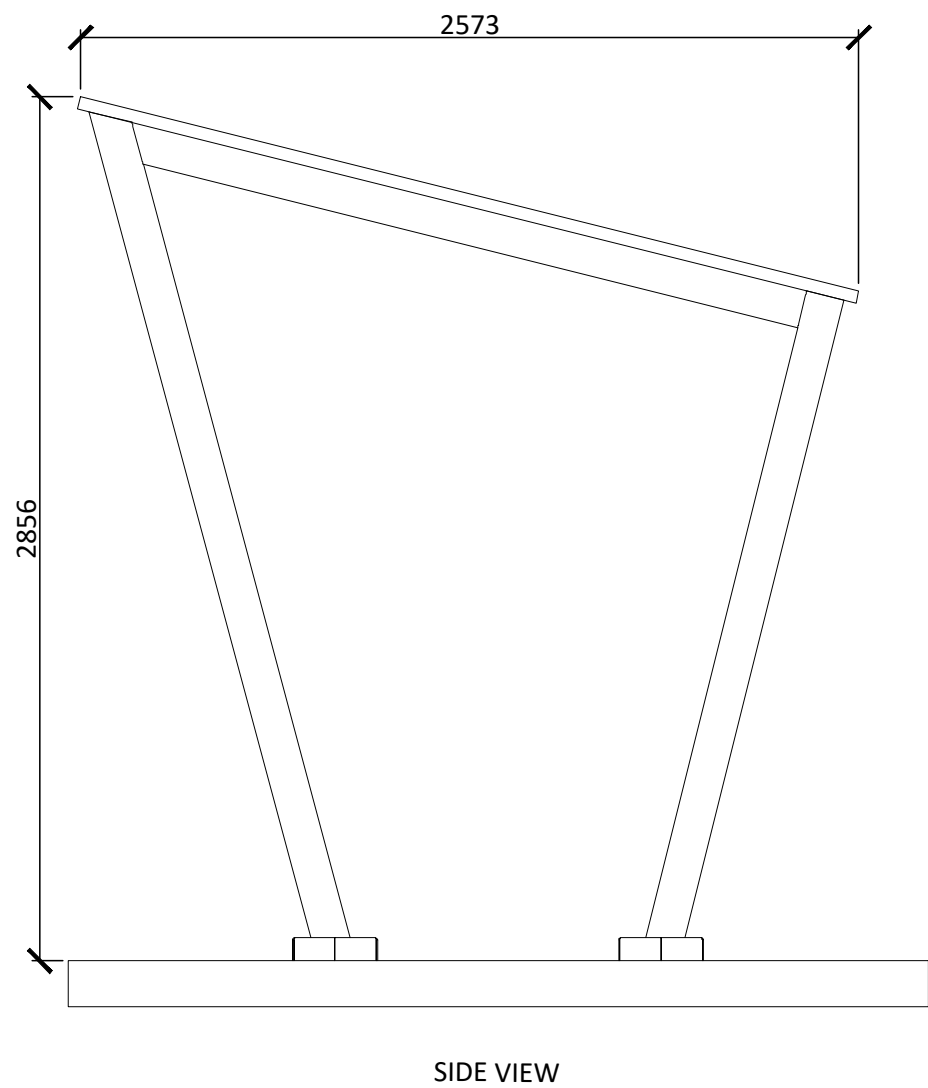

SIDE VIEW


Contractor shall check all dimensions on the work and report any discrepancy to the Landscape Architect before proceeding. All drawings and specifications are the property of the Landscape Architect and must be returned at the completion of the work. This drawing is not to be used for construction until signed by the Landscape Architect.

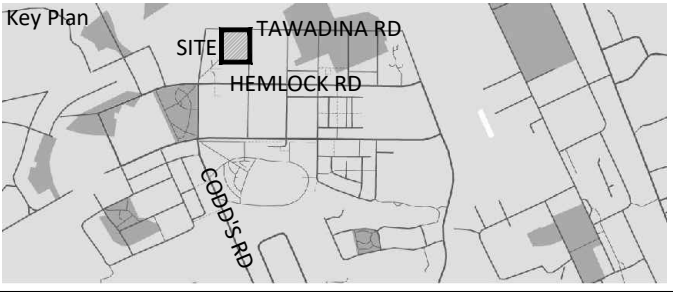

No.	Description	Date
7	Re-issued for SPA First Submission	June 29/26
6	Issued for SPA First Submission	June 15/26
5	Issued for Coordination	June 9/26
4	Issued for Coordination	June 3/26
3	Issued for Coordination	May 27/26
2	Issued for Coordination	May 12/26
1	Issued for Coordination	May 05/26

OWNERSHIP MATTAMY HOMES 50 Hines Rd., Suite 100, Ottawa ON K2K 2M5	TRANSPORTATION NOVATECH 2400 Michael Cowland Dr., Suite 200, Ottawa, ON, K2M1P6
ARCHITECT KORSIAK 277 Lakeshore Rd., #4206, Oakville ON L6J 3H9	NOISE GRADIENT WIND 127 Walgreen Rd., Carp ON K0A 1L0
CIVIL STANTEC 300-1331 Clyde Ave., Ottawa ON K2C 2G4	SURVEY JD BARNES 62 Steacie Drive, Suite 103, Kanata, ON K2K 2A9
LANDSCAPE ARCHITECT NAK DESIGN STRATEGIES 1285 Wellington St., Ottawa ON K1Y 3A8	GEOTECH PATERSON GROUP 9 Auriga Drive, Ottawa ON K2E 7T9
ELECTRICAL LIR 5430 Canotek Rd., Ottawa ON K1J 9G2	

PROPERTY INFORMATION
PART OF 13, 23 (BLOCK 12) AS PART OF REGISTERED PLAN 4M-3551 CITY OF OTTAWA

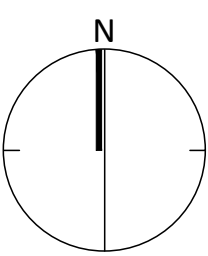

NAK
design strategies

1285 WELLINGTON STREET, OTTAWA, ON K1Y 3A8 CANADA
T 613.237.2345 NAKDESIGNSTRATEGIES.COM

Project

BLOCK 12
1000 TAWADINA ROAD
Wateridge Village, Ottawa ON

Title

DETAILS

Date	2026-04-27	Sheet
Scale	1:200	
Drawn	JE	
Checked	SC	
Job No.	21-259	

L2.2

PLAN N° XXXXX

CITY FILE N° DXX-XX-XX-XXXX