
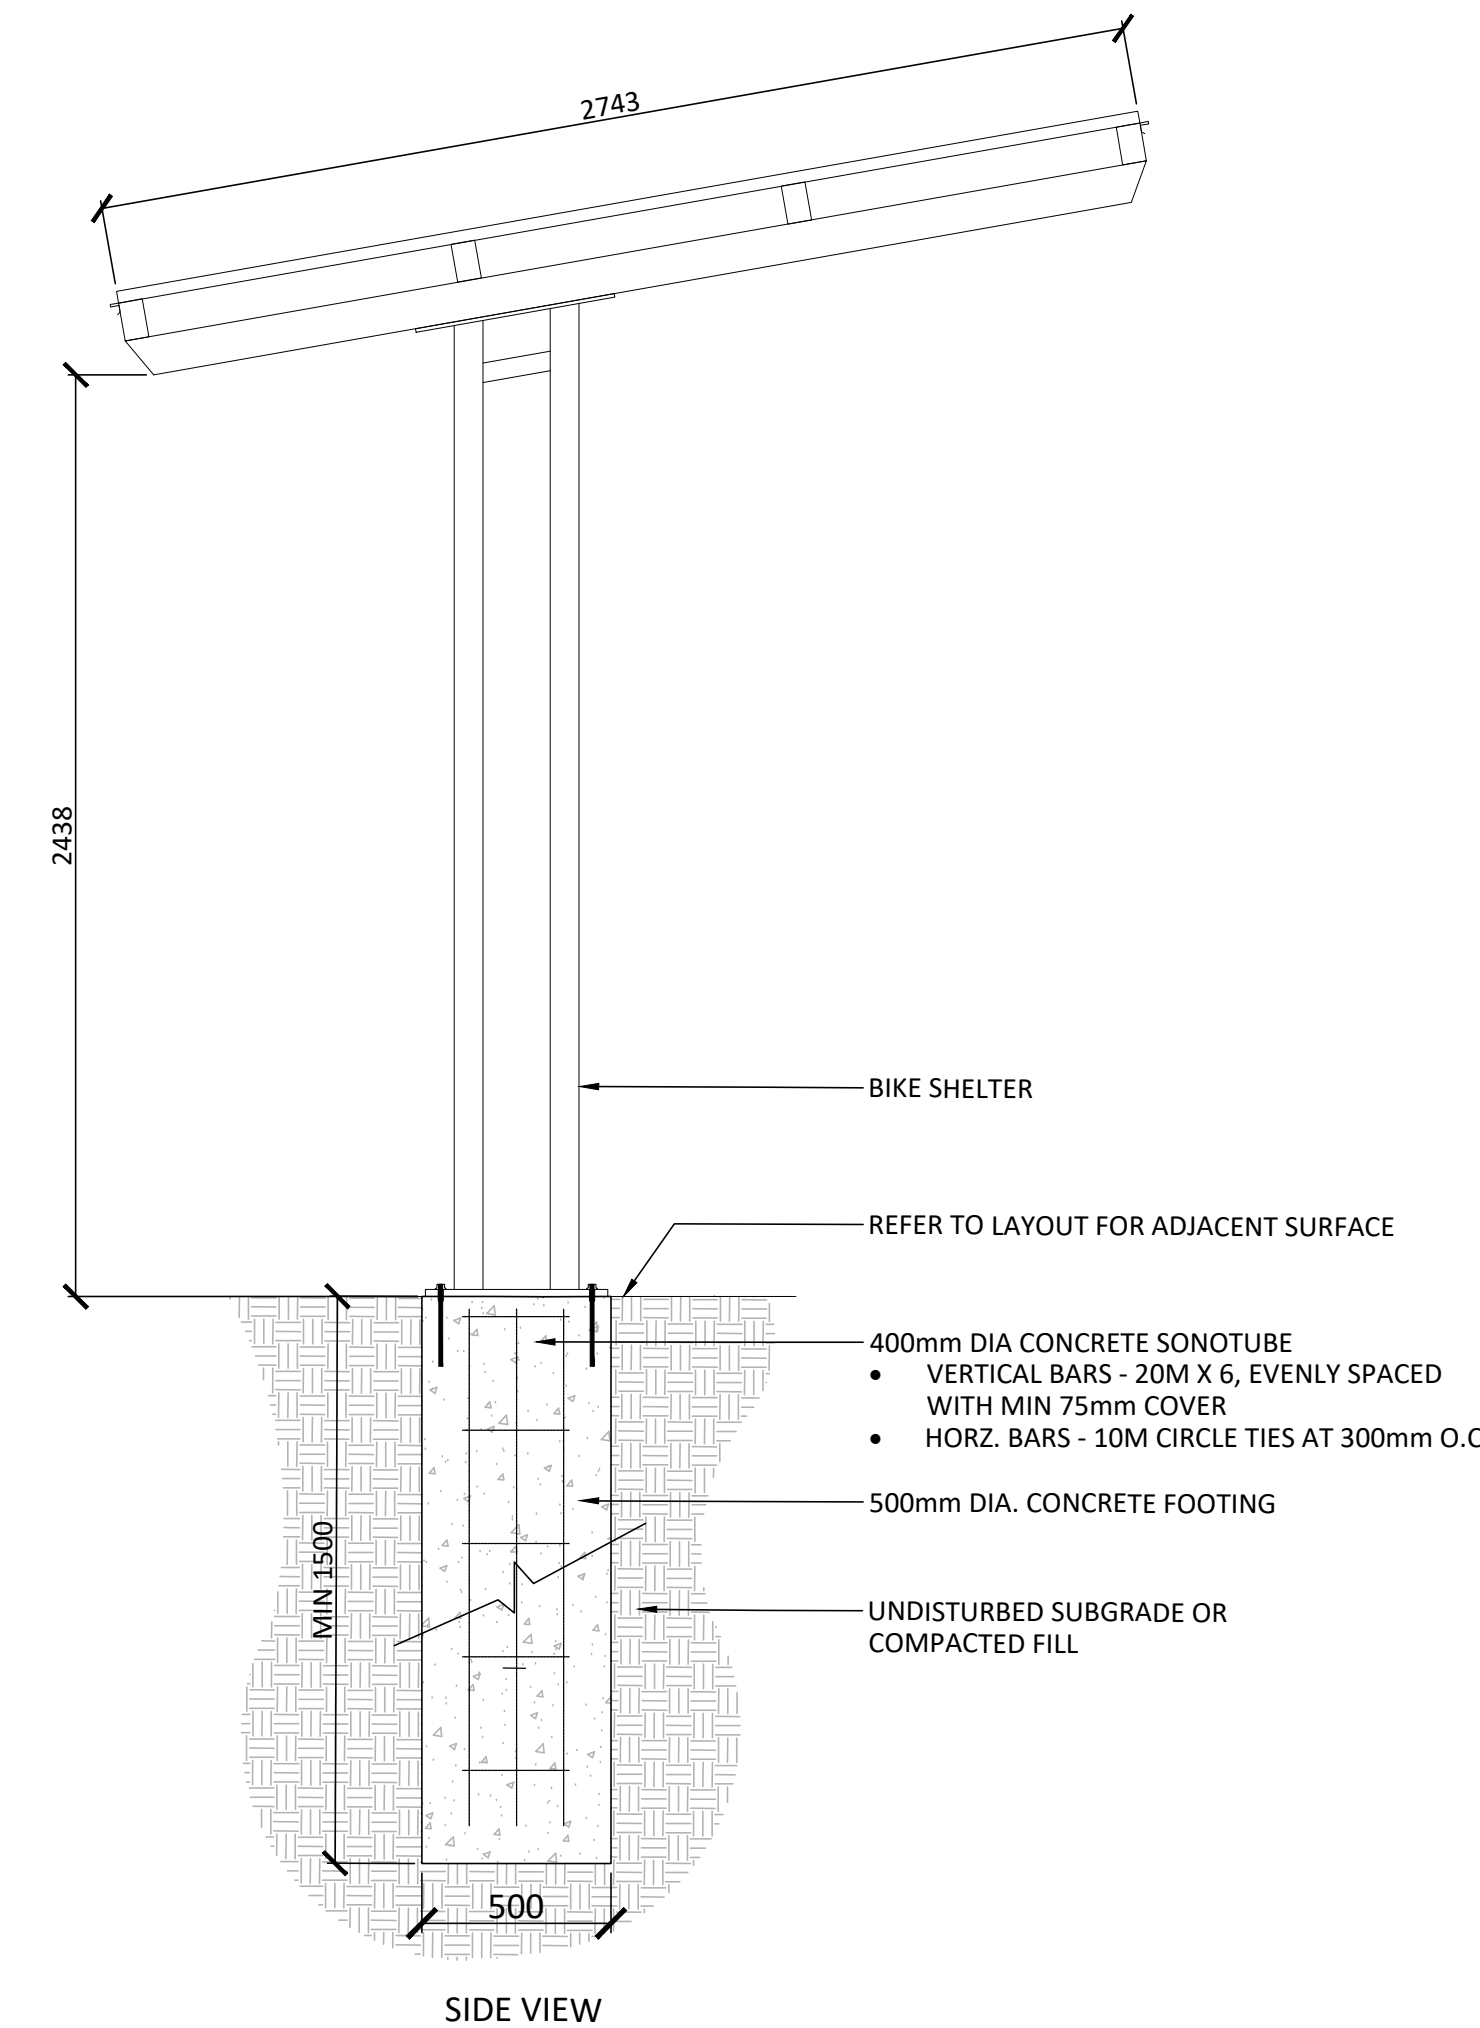
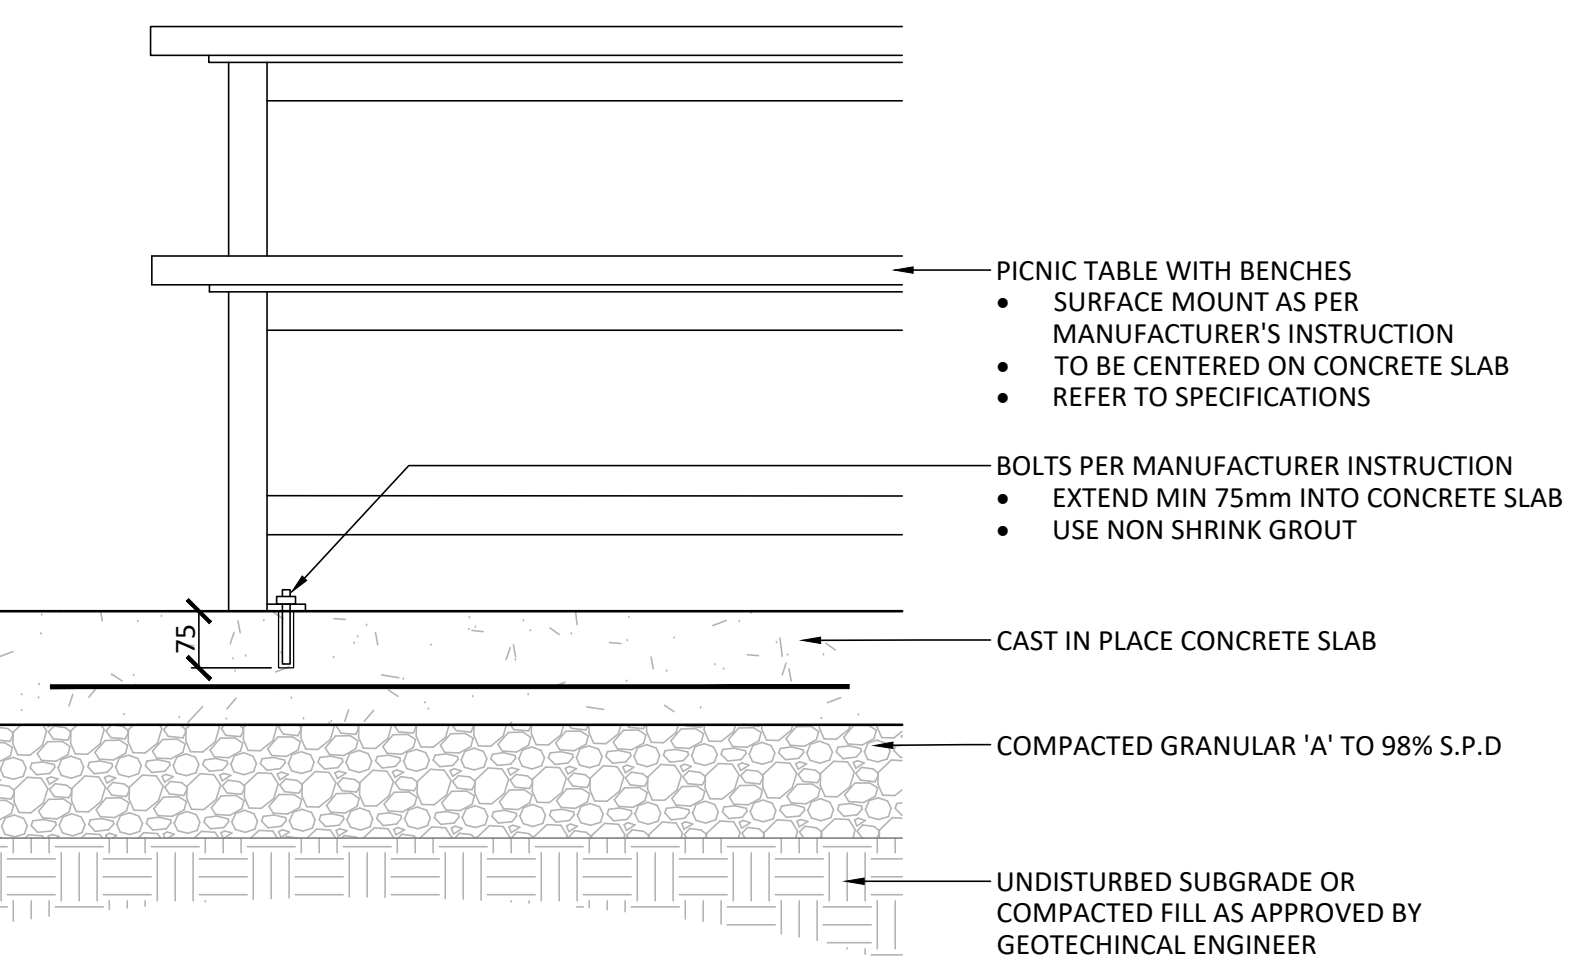
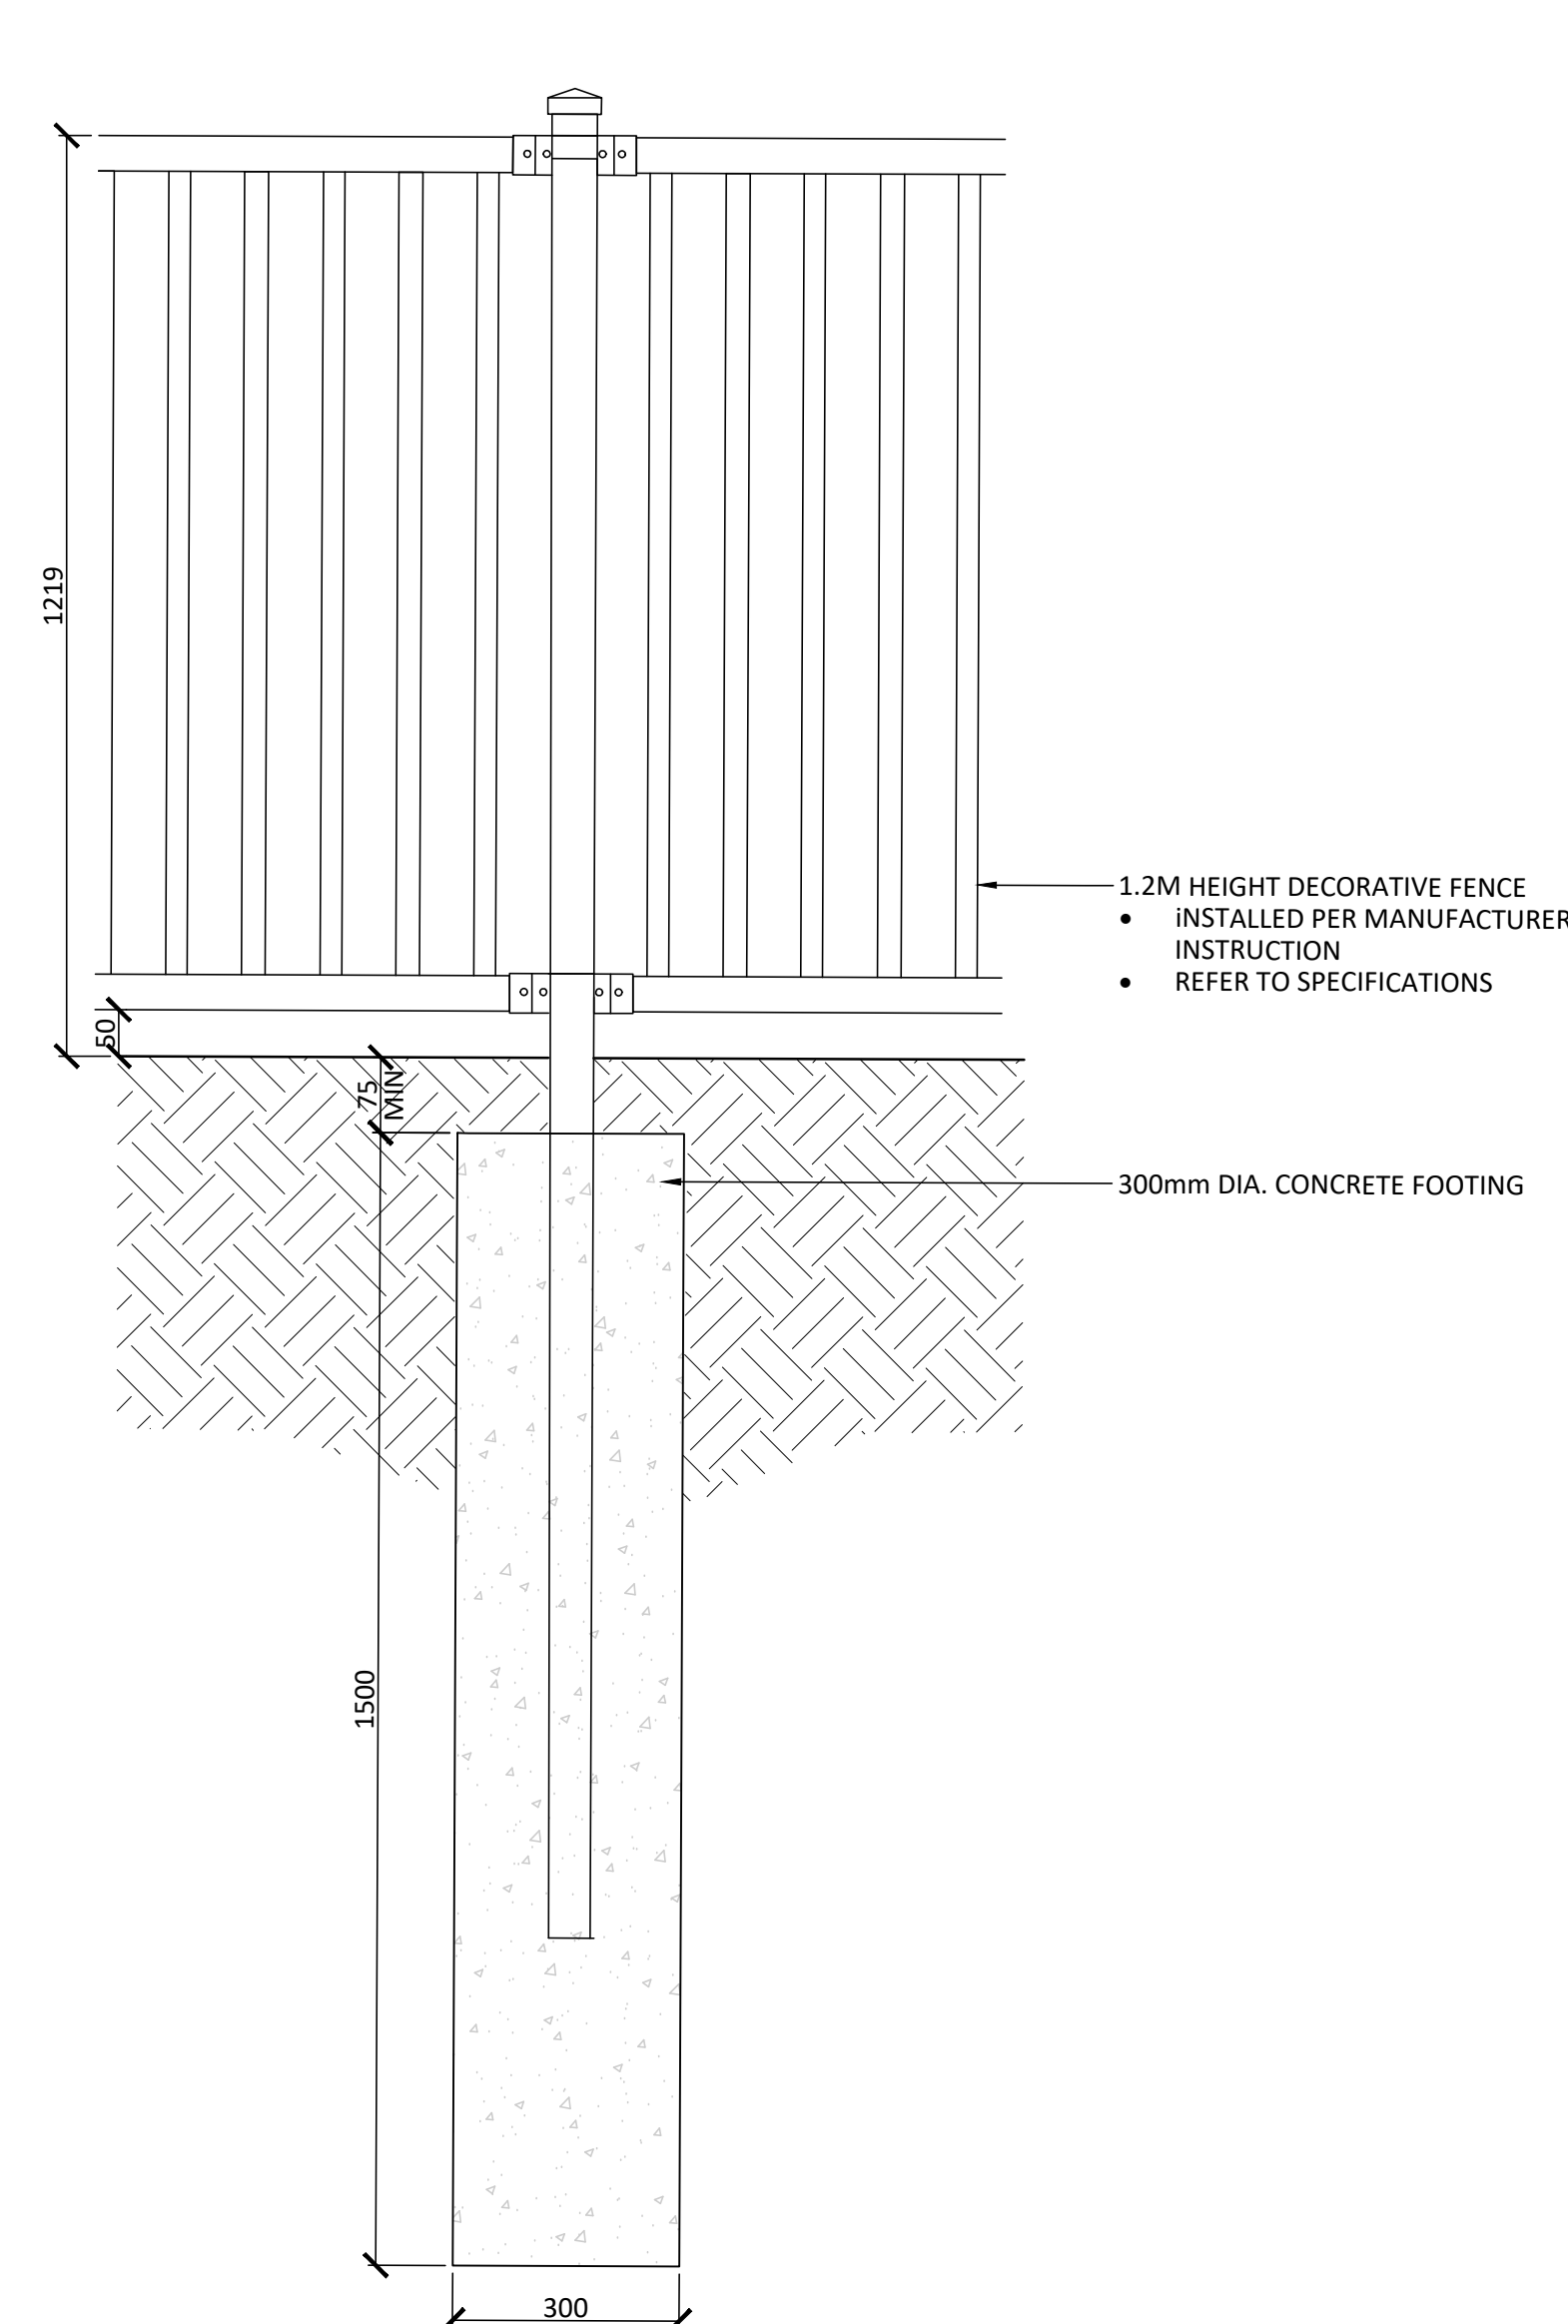
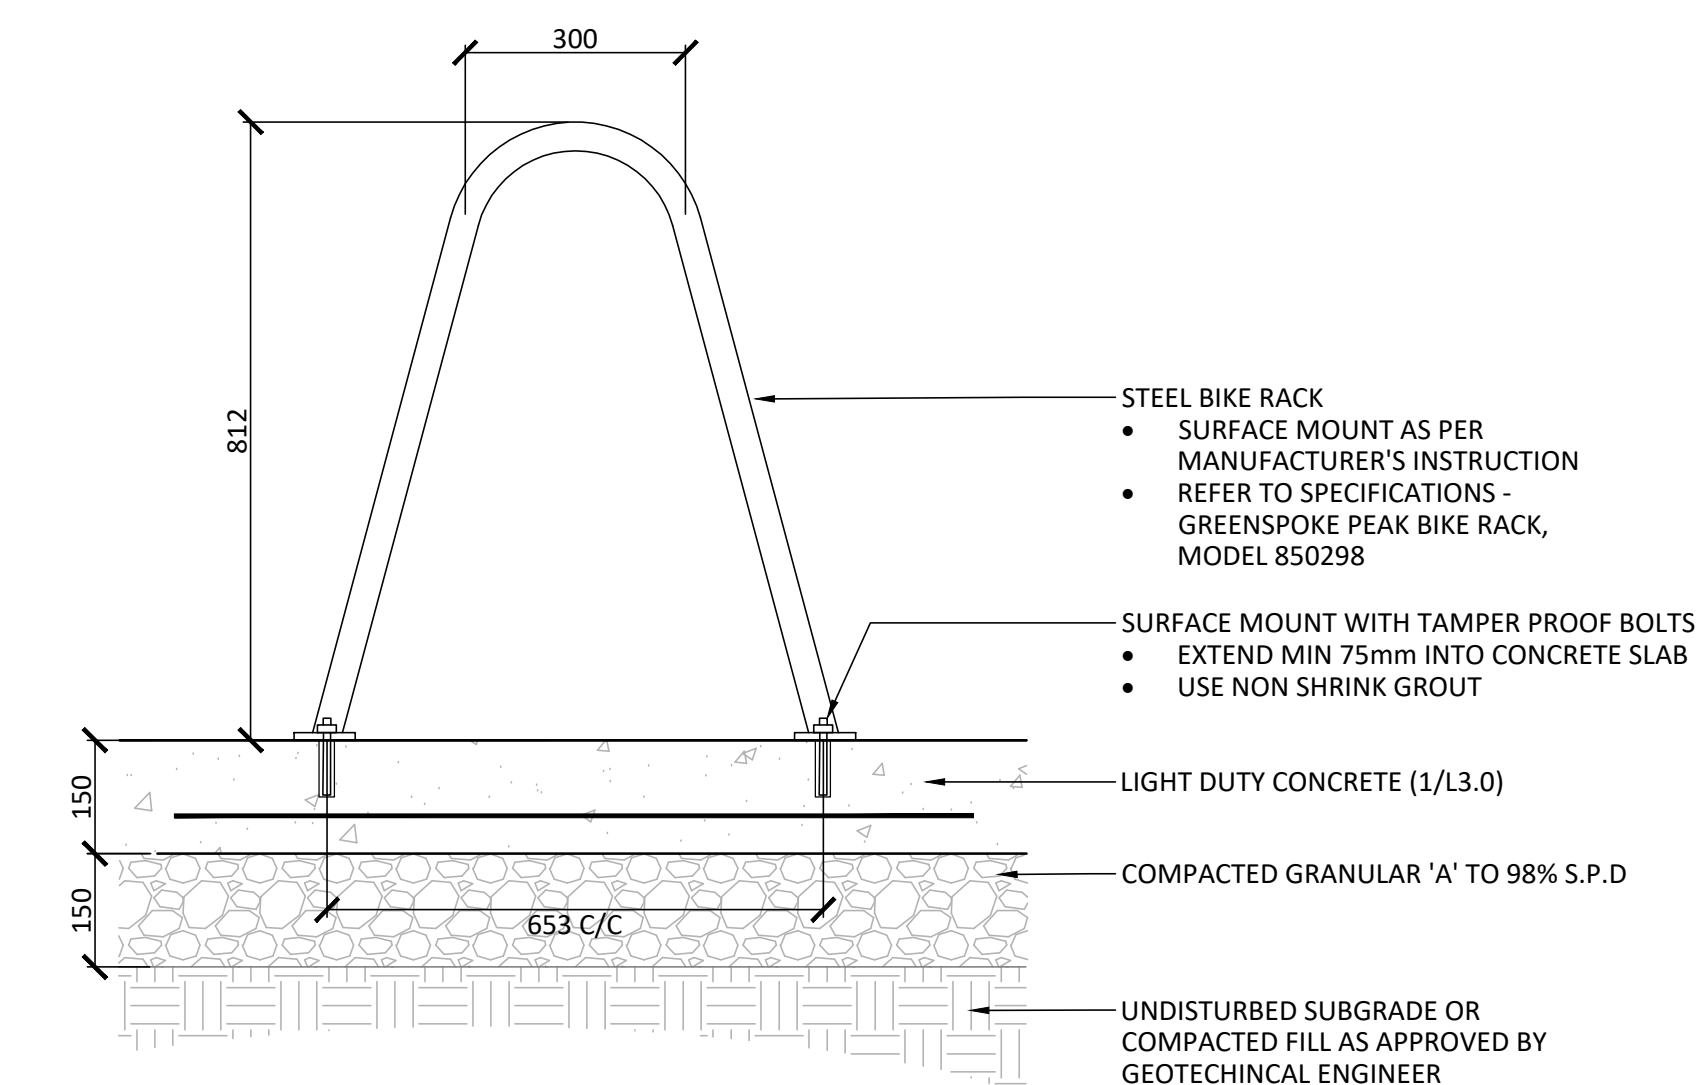
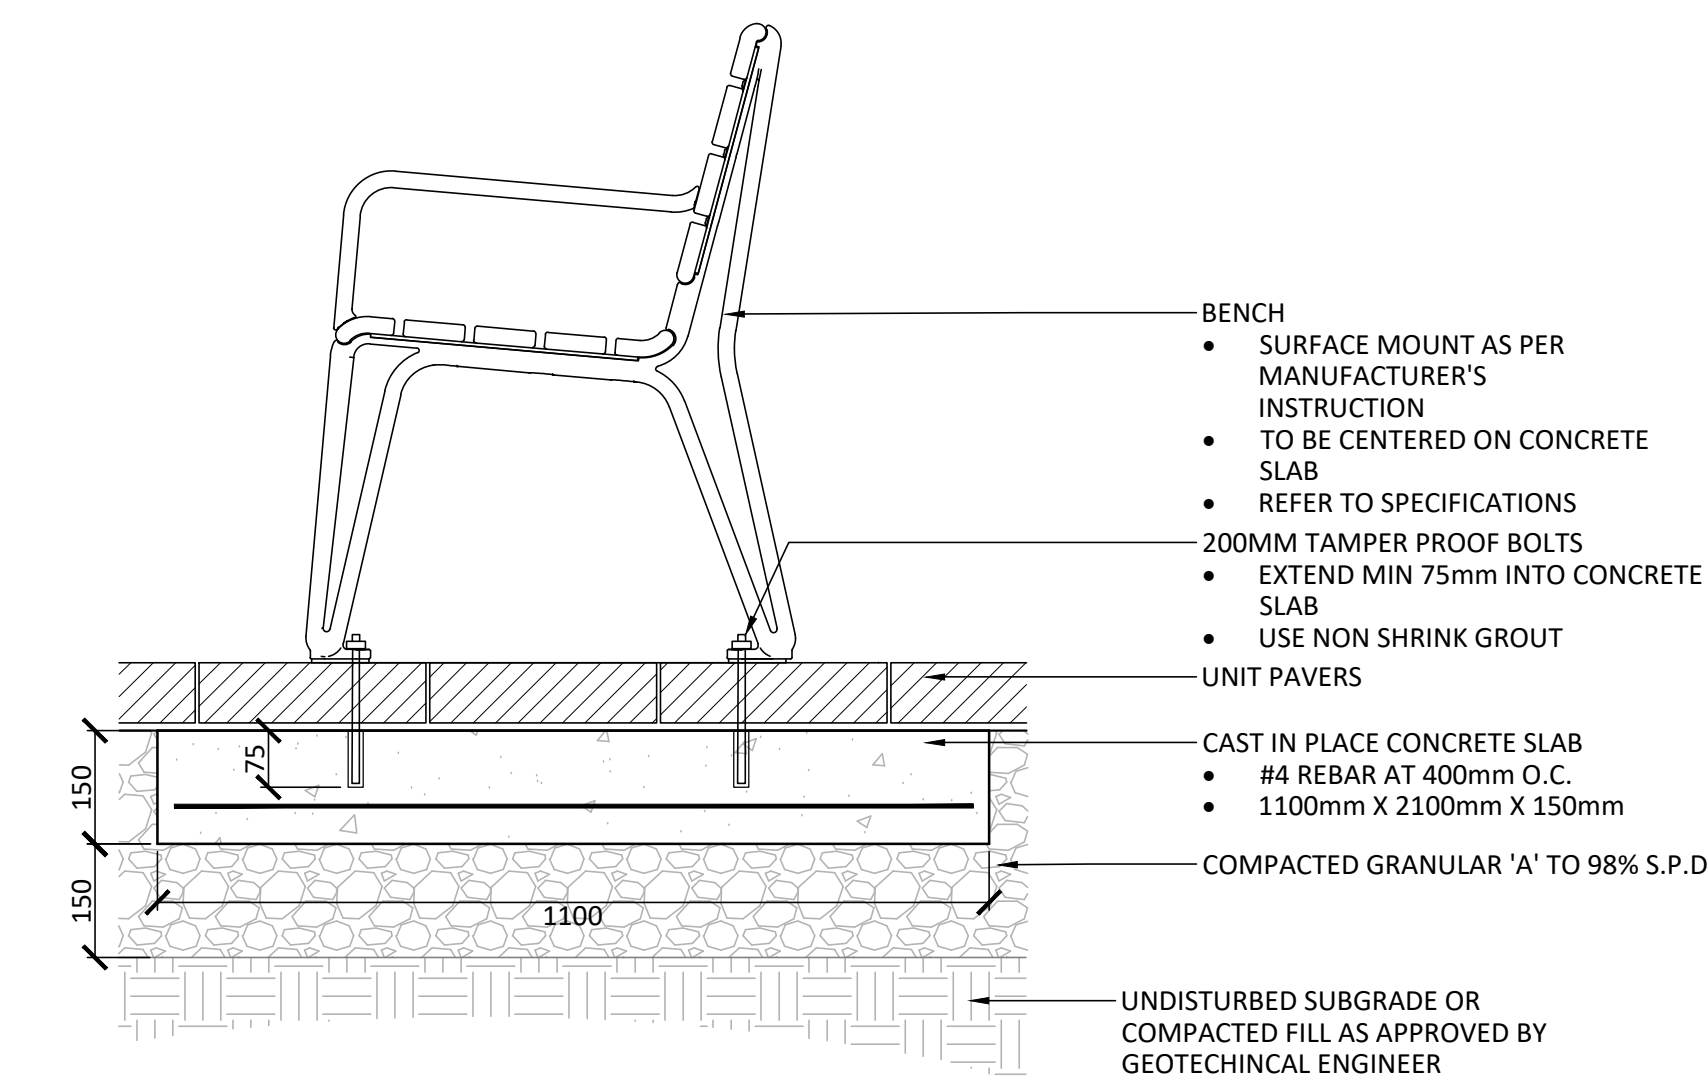
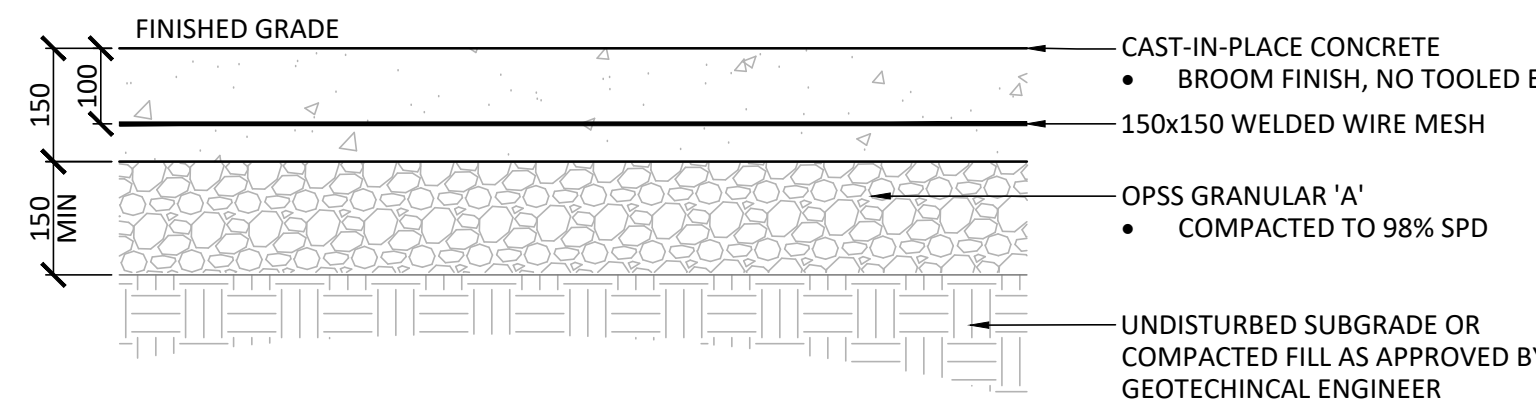


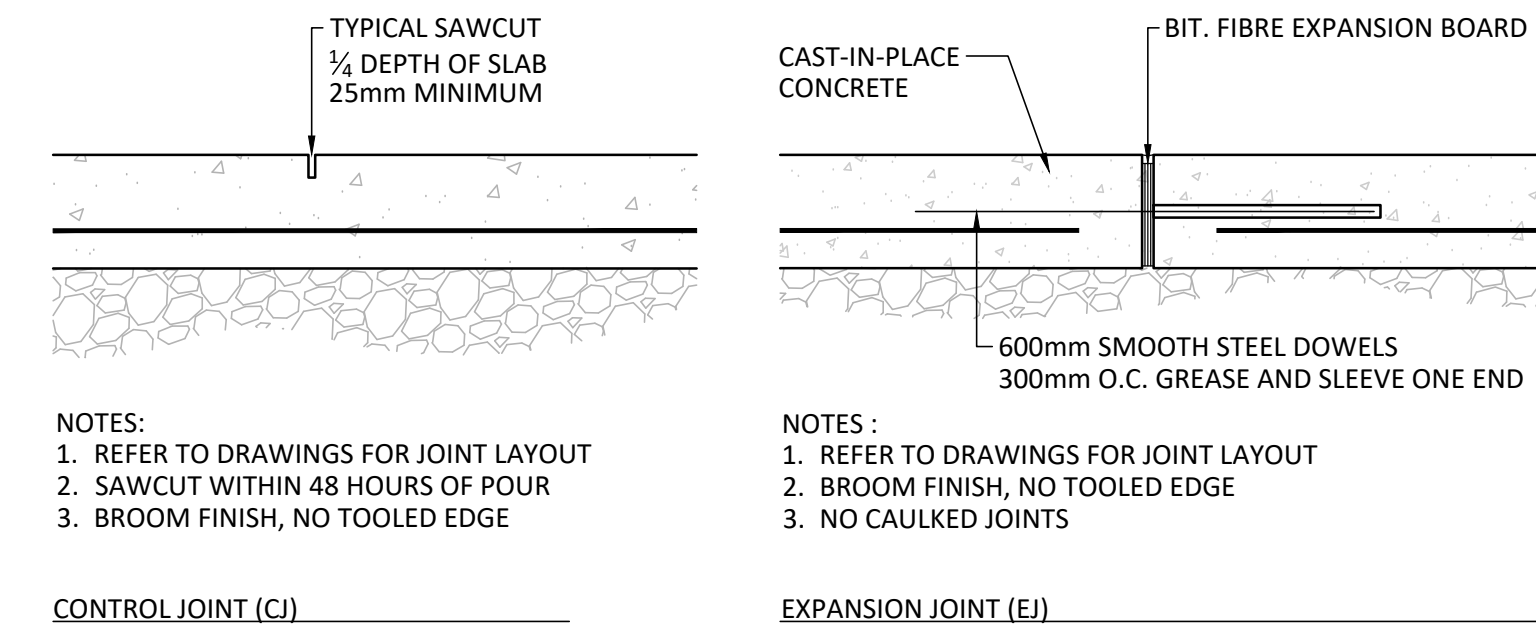


- NOTES:**
- CONTRACTOR TO PROVIDE SHOP DRAWINGS
FOR APPROVAL PRIOR TO INSTALLATION
 - REFER TO SPECIFICATIONS

Contractor shall check all dimensions on the work and report any discrepancy to the Landscape Architect before proceeding. All drawings and specifications are the property of the Landscape Architect and must be returned at the completion of the work. This drawing is not to be used for construction until signed by the Landscape Architect.

No.	Description	Date
9	Issued for Zoning By-Law Amendment	26-07-15
8	Issued for SPA Second Submission	26-06-10
7	Issued for Zoning By-Law Amendment	26-06-03
6	Issued for Coordination	26-03-20
5	Issued for revised SPA First Submission	26-02-27
4	Issued for SPA First Submission	26-01-15
3	Issued for Client Review	26-01-14
2	Issued for Review & Coordination	25-12-12
1	Issued for Client Review	25-11-26

Revision	
OWNER/APPLICANT	SURVEYOR
WATERIDGE LIFESTYLE LTD.	MONUMENT-URS0 SURVEYING LTD.
1500 Carling Avenue, Ottawa ON K1Z 7L9	1755 Woodward Drive, #200, Ottawa ON K2C 0P9
ARCHITECT	GEOTECH ENGINEER
T BORNHOMME ARCHITECT	CAMBIAUM CONSULTING & ENGINEERING
3541 R35 Cove Road, Portland ON K0S 3V0	31 Hyperion Court, # 102, Kingston ON K7K 7G3
CIVIL	STRUCTURAL ENGINEER
ROBINSON LAND DEVELOPMENT	DHM STRUCTURAL LTD.
2996 Baseline Road, Ottawa ON K7X 7G3	333 Preston Street, #110, Ottawa ON K1S 5N4
LANDSCAPE ARCHITECT	
NAK DESIGN STRATEGIES	
1285 Wellington St., Ottawa ON K1Y 3A8	
MECHANICAL & ELECTRICAL	
GODFREY, WEIDMANN & ASSOCIATES LTD.	
1688 Woodward Drive, Ottawa ON K2C 3B8	
PROPERTY LEGAL DESCRIPTION:	
Part of lots 21, 22, and 23, Commission 1 (Ottawa Front), Geographic Township of Gloucester	
Registered Plan 0M-1651, City of Ottawa	

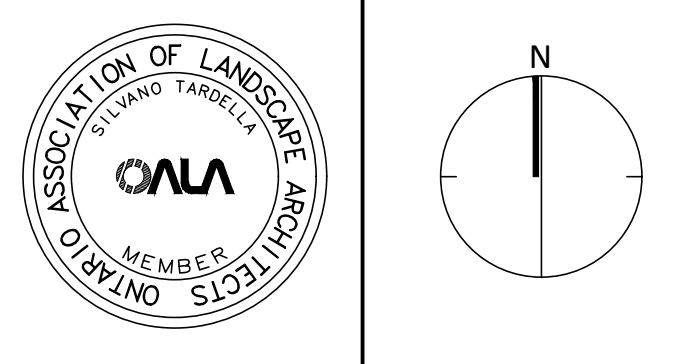

NAK
design strategies

1285 WELLINGTON STREET, OTTAWA, ON K1Y 3A8 CANADA
T 613.237.2345
Project

WATERIDGE LIFESTYLES - PHASE 1 RETIREMENT HOME

Block 21 Wateridge Village
100 Bareille-Snow Street, Ottawa ON K1K 5C6

Title

DETAILS

Date	2025-11-04	Sheet
Scale	1:300	
Drawn	JE	
Checked	MK	
Job No.	25-360	

L3.0

CITY FILE N° D07-12-26-0020