
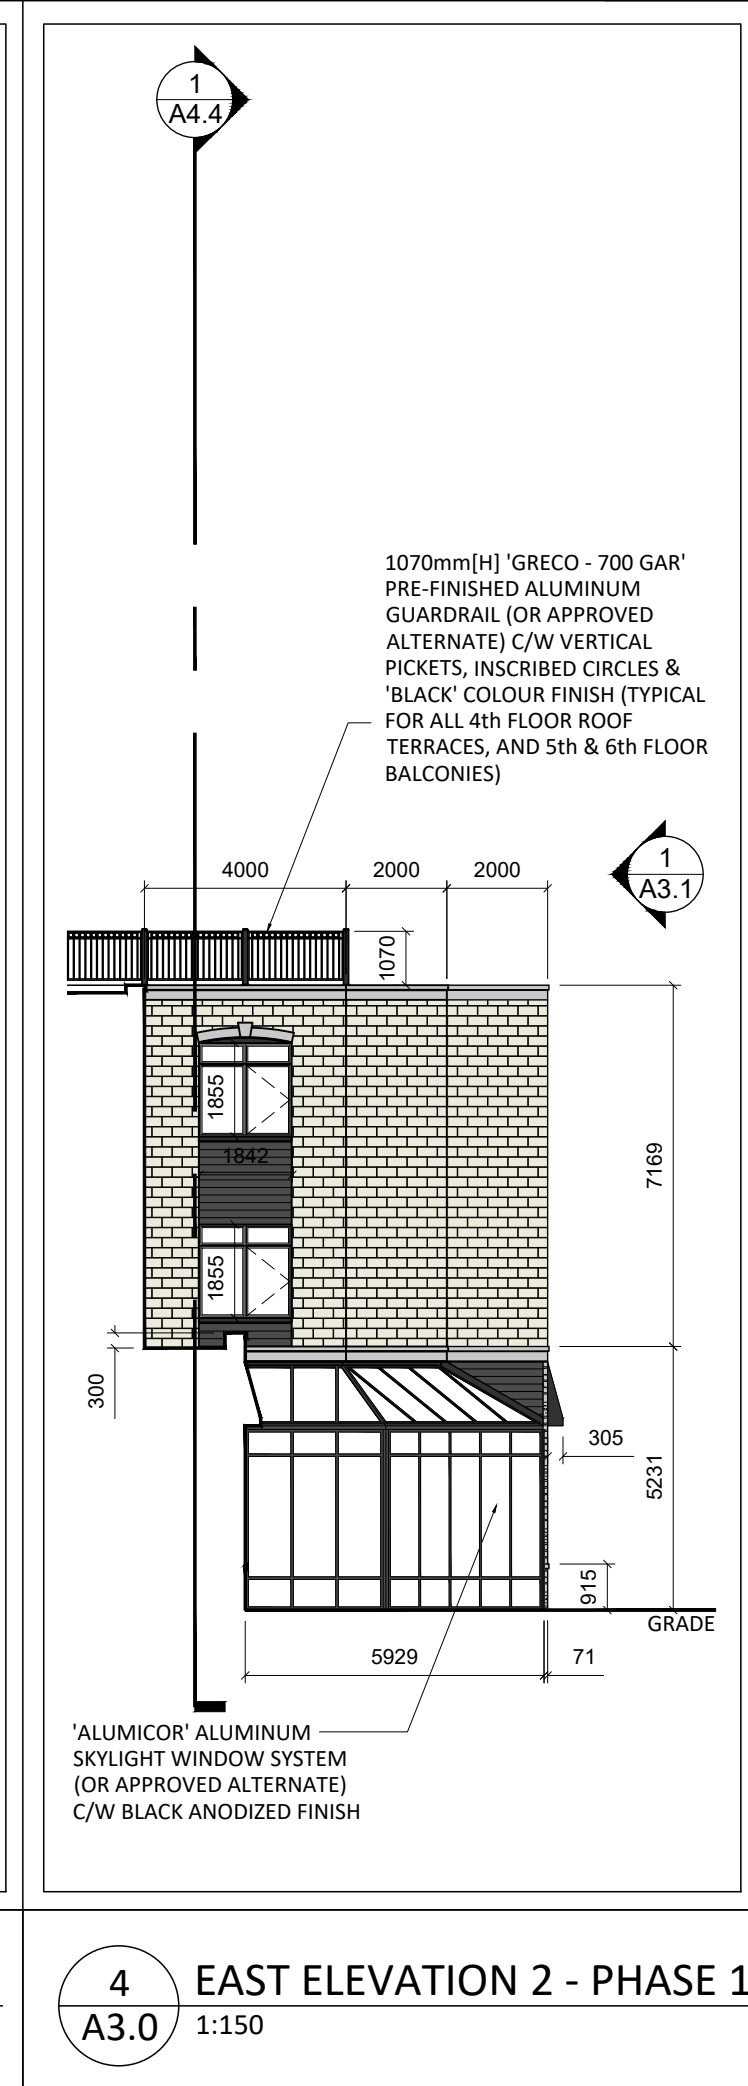
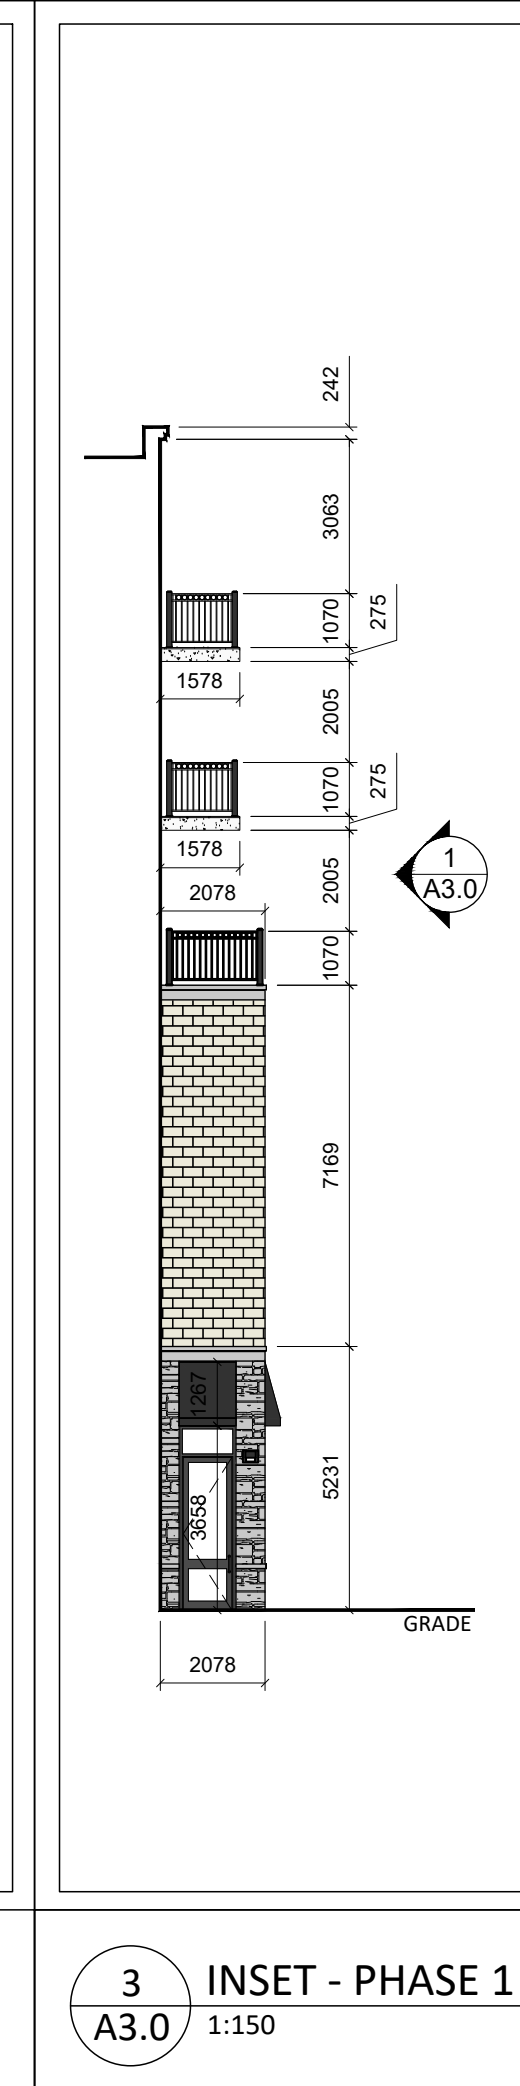
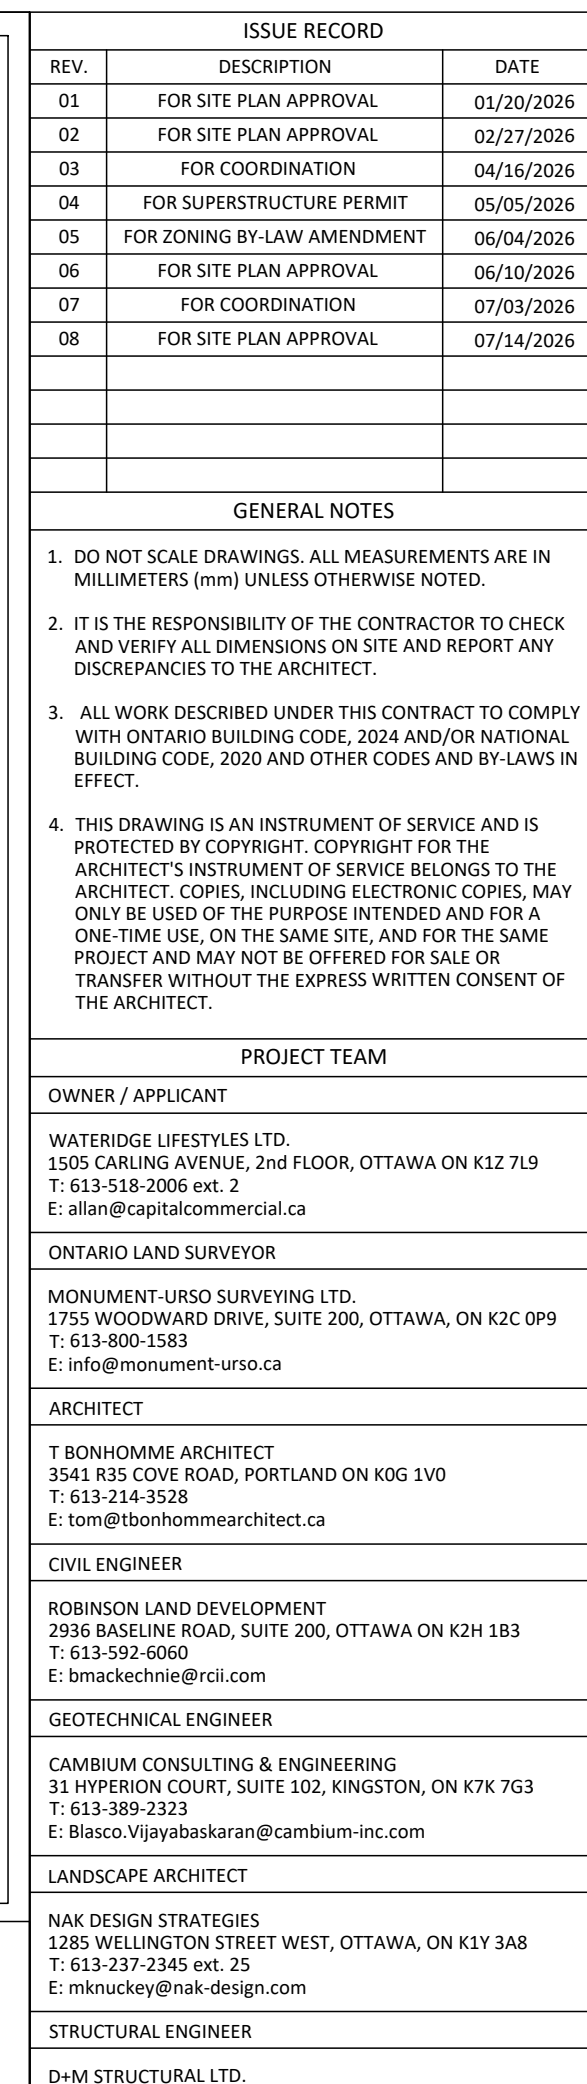


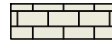

MATERIAL LEGEND

- 
 - DENOTES 'PERMACON - MONDRIAN' ARCHITECTURAL STONE VENEER (OR APPROVED ALTERNATE) C/W TEXTURED 'RANGE SCANDINAVIA GREY' COLOUR FINISH. SET SMALL, MEDIUM & LARGE STONES IN A MODULAR PATTERN.
- 
 - DENOTES 'PERMACON - LEXA' ARCHITECTURAL STONE VENEER (OR APPROVED ALTERNATE) C/W SMOOTH 'CAMO BEIGE' COLOUR FINISH. SET LARGE STONES IN A LINEAR PATTERN.
- 
 - DENOTES 'ICWEST - BELLARA' HORIZONTAL STEEL SIDING (OR APPROVED ALTERNATE) C/W BRINDLE BARNSHED® WOOD GRAIN FINISH
- 
 - DENOTES 'ICWEST - BELLARA' HORIZONTAL STEEL SIDING (OR APPROVED ALTERNATE) C/W 'DEEP GREY' FINISH (TYPICAL ABOVE AND BELOW VINYL CASERMENT WINDOWS AND WHERE NOTED)
- 
 - DENOTES 'ADEX-RS' EXTERIOR INSULATED FINISHING SYSTEM (EIFS) (OR APPROVED ALTERNATE) C/W MONACO 105 (REGULAR) TEXTURE & X-201-2E (COTTON) COLOUR FINISH
- 
 - DENOTES 'ADEX-RS' EXTERIOR INSULATED FINISHING SYSTEM (EIFS) (OR APPROVED ALTERNATE) C/W MONACO 105 (REGULAR) TEXTURE & X-206-5E (CHARCOAL) COLOUR FINISH (TYPICAL ABOVE VINYL SLIDING PATIO DOORS AND WHERE NOTED)
- 
 - DENOTES MIN. 26 ga. BRAKE-FORMED PRE-FINISHED METAL FLASHING C/W 'BLACK' COLOUR FINISH
- 
 - DENOTES 'SHOULDISCE DESIGNER STONE' PRECAST '424' SLOPED SILL AND 'CHARINGTON' LINTEL (REGULAR & ARCHED W/ KEYSTONE) & HORIZONTAL BANDING ELEMENT (OR APPROVED ALTERNATE) C/W LIGHT GREY FINISH
- 
 - DENOTES CAST-IN-PLACE CONCRETE C/W LIGHT GREY FINISH
- 
 - DENOTES SLANT-FACED FABRIC AWNING W/ 'BLACK' COLOUR FINISH, FIXED VALANCE, GALVANIZED STEEL FRAME & FABRIC SOFFIT ON U/S STEEL FRAME (TYPICAL ABOVE GROUND FLOOR ALUMINUM WINDOWS & DOORS)