


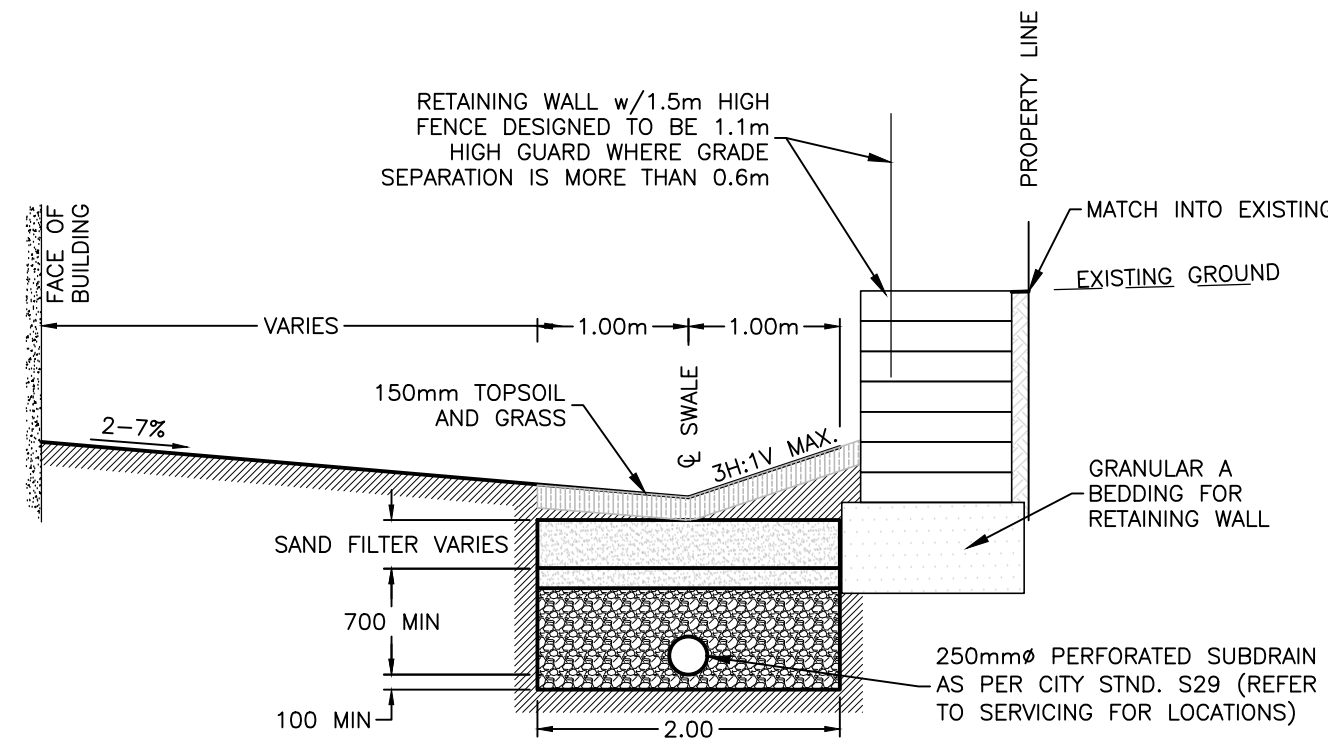


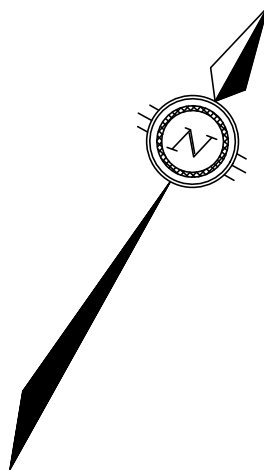


C TYPICAL REAR YARD SECTION c/w LANDSCAPE BLOCK WALL
SCALE: 1:50

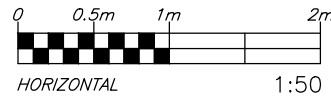

SHOP DRAWINGS TO BE PROVIDED BY MANUFACTURER

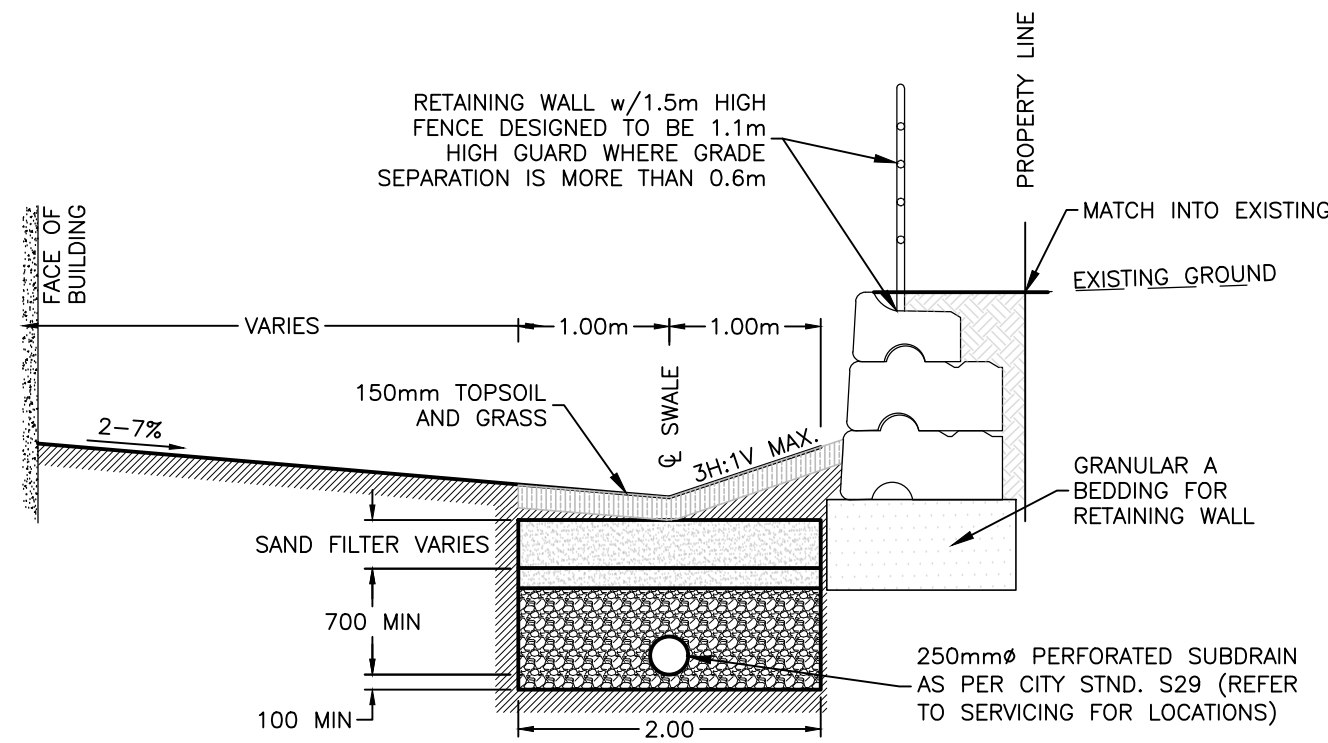

E TYPICAL REAR YARD SECTION c/w LARGE BLOCK GRAVITY WALL
SCALE: 1:50

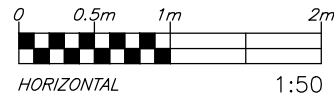



SHOP DRAWINGS TO BE PROVIDED BY MANUFACTURER

CAUTION
THE POSITION OF ALL POLE LINES, CONDUITS, WATERMAINS, SEWERS AND OTHER UNDERGROUND AND OVERGROUND UTILITIES AND STRUCTURES IS NOT NECESSARILY SHOWN ON THE CONTRACT DRAWINGS, AND WHERE SHOWN, THE ACCURACY OF THE POSITION OF SUCH UTILITIES AND STRUCTURES IS NOT GUARANTEED. BEFORE STARTING WORK, DETERMINE THE EXACT LOCATION OF ALL SUCH UTILITIES AND STRUCTURES AND ASSUME ALL LIABILITY FOR DAMAGE TO THEM.

JOB BENCH MARK JBM▲
FIRE HYDRANT TOP OF SPINDLE ELEVATION=93.57
NORTHING=5020457.01 EASTING=366125.53

TOPOGRAPHIC INFORMATION
PART OF LOT 24, CONCESSION 1 (RIDEAU FRONT)
CITY OF OTTAWA.
TOPOGRAPHIC INFORMATION PROVIDED BY FAIRHALL MOFFATT & WOODLAND LIMITED O.L.S (TP_AE175.DWG) SURVEY DATED AUGUST 29, 2024.
COORDINATES: (SMARTNET) MTM ZONE 9, NAD83 CSRS (2010).

REV	REVISION DESCRIPTION	DATE	BY	APPD
2	REISSUED FOR APPROVAL	06/19/26	SAB	BMT
1	ISSUED FOR APPROVAL	12/17/25	AC	BMT

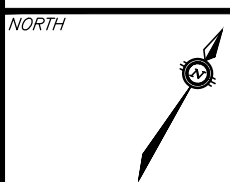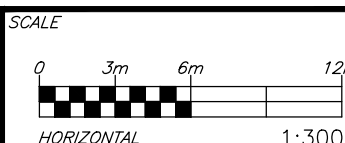

DESIGNED BY

REVIEWED BY

CLIENT
PEGASUS DEVELOPMENT CORP.
1914 MERIVALE ROAD
OTTAWA, ON. K2G 1E8



exp Services Inc.
1-813-888-1880 | F-1-613-225-7330
2500 Carleton Place, Unit 100
Ottawa, ON K2B 8K6
Canada
www.exp.com
• BUILDINGS • EARTH & ENVIRONMENT • ENERGY •
• INDUSTRIAL • INFRASTRUCTURE • SUSTAINABILITY •

BASEPLAN	SAB
DESIGN	JLF
CHECKED	BMT
CAD	SAB
PROJECT MANAGER	BMT
APPROVED	BMT

PROJECT
CASSONE COURT
2028 MERIVALE ROAD
OTTAWA, ONTARIO

RETAINING WALL
DETAIL SHEET

PROJECT No.

OTT-24015379-A0

SURVEY

FMW

DATE

MARCH 28, 2025

DRAWING No.

C404