
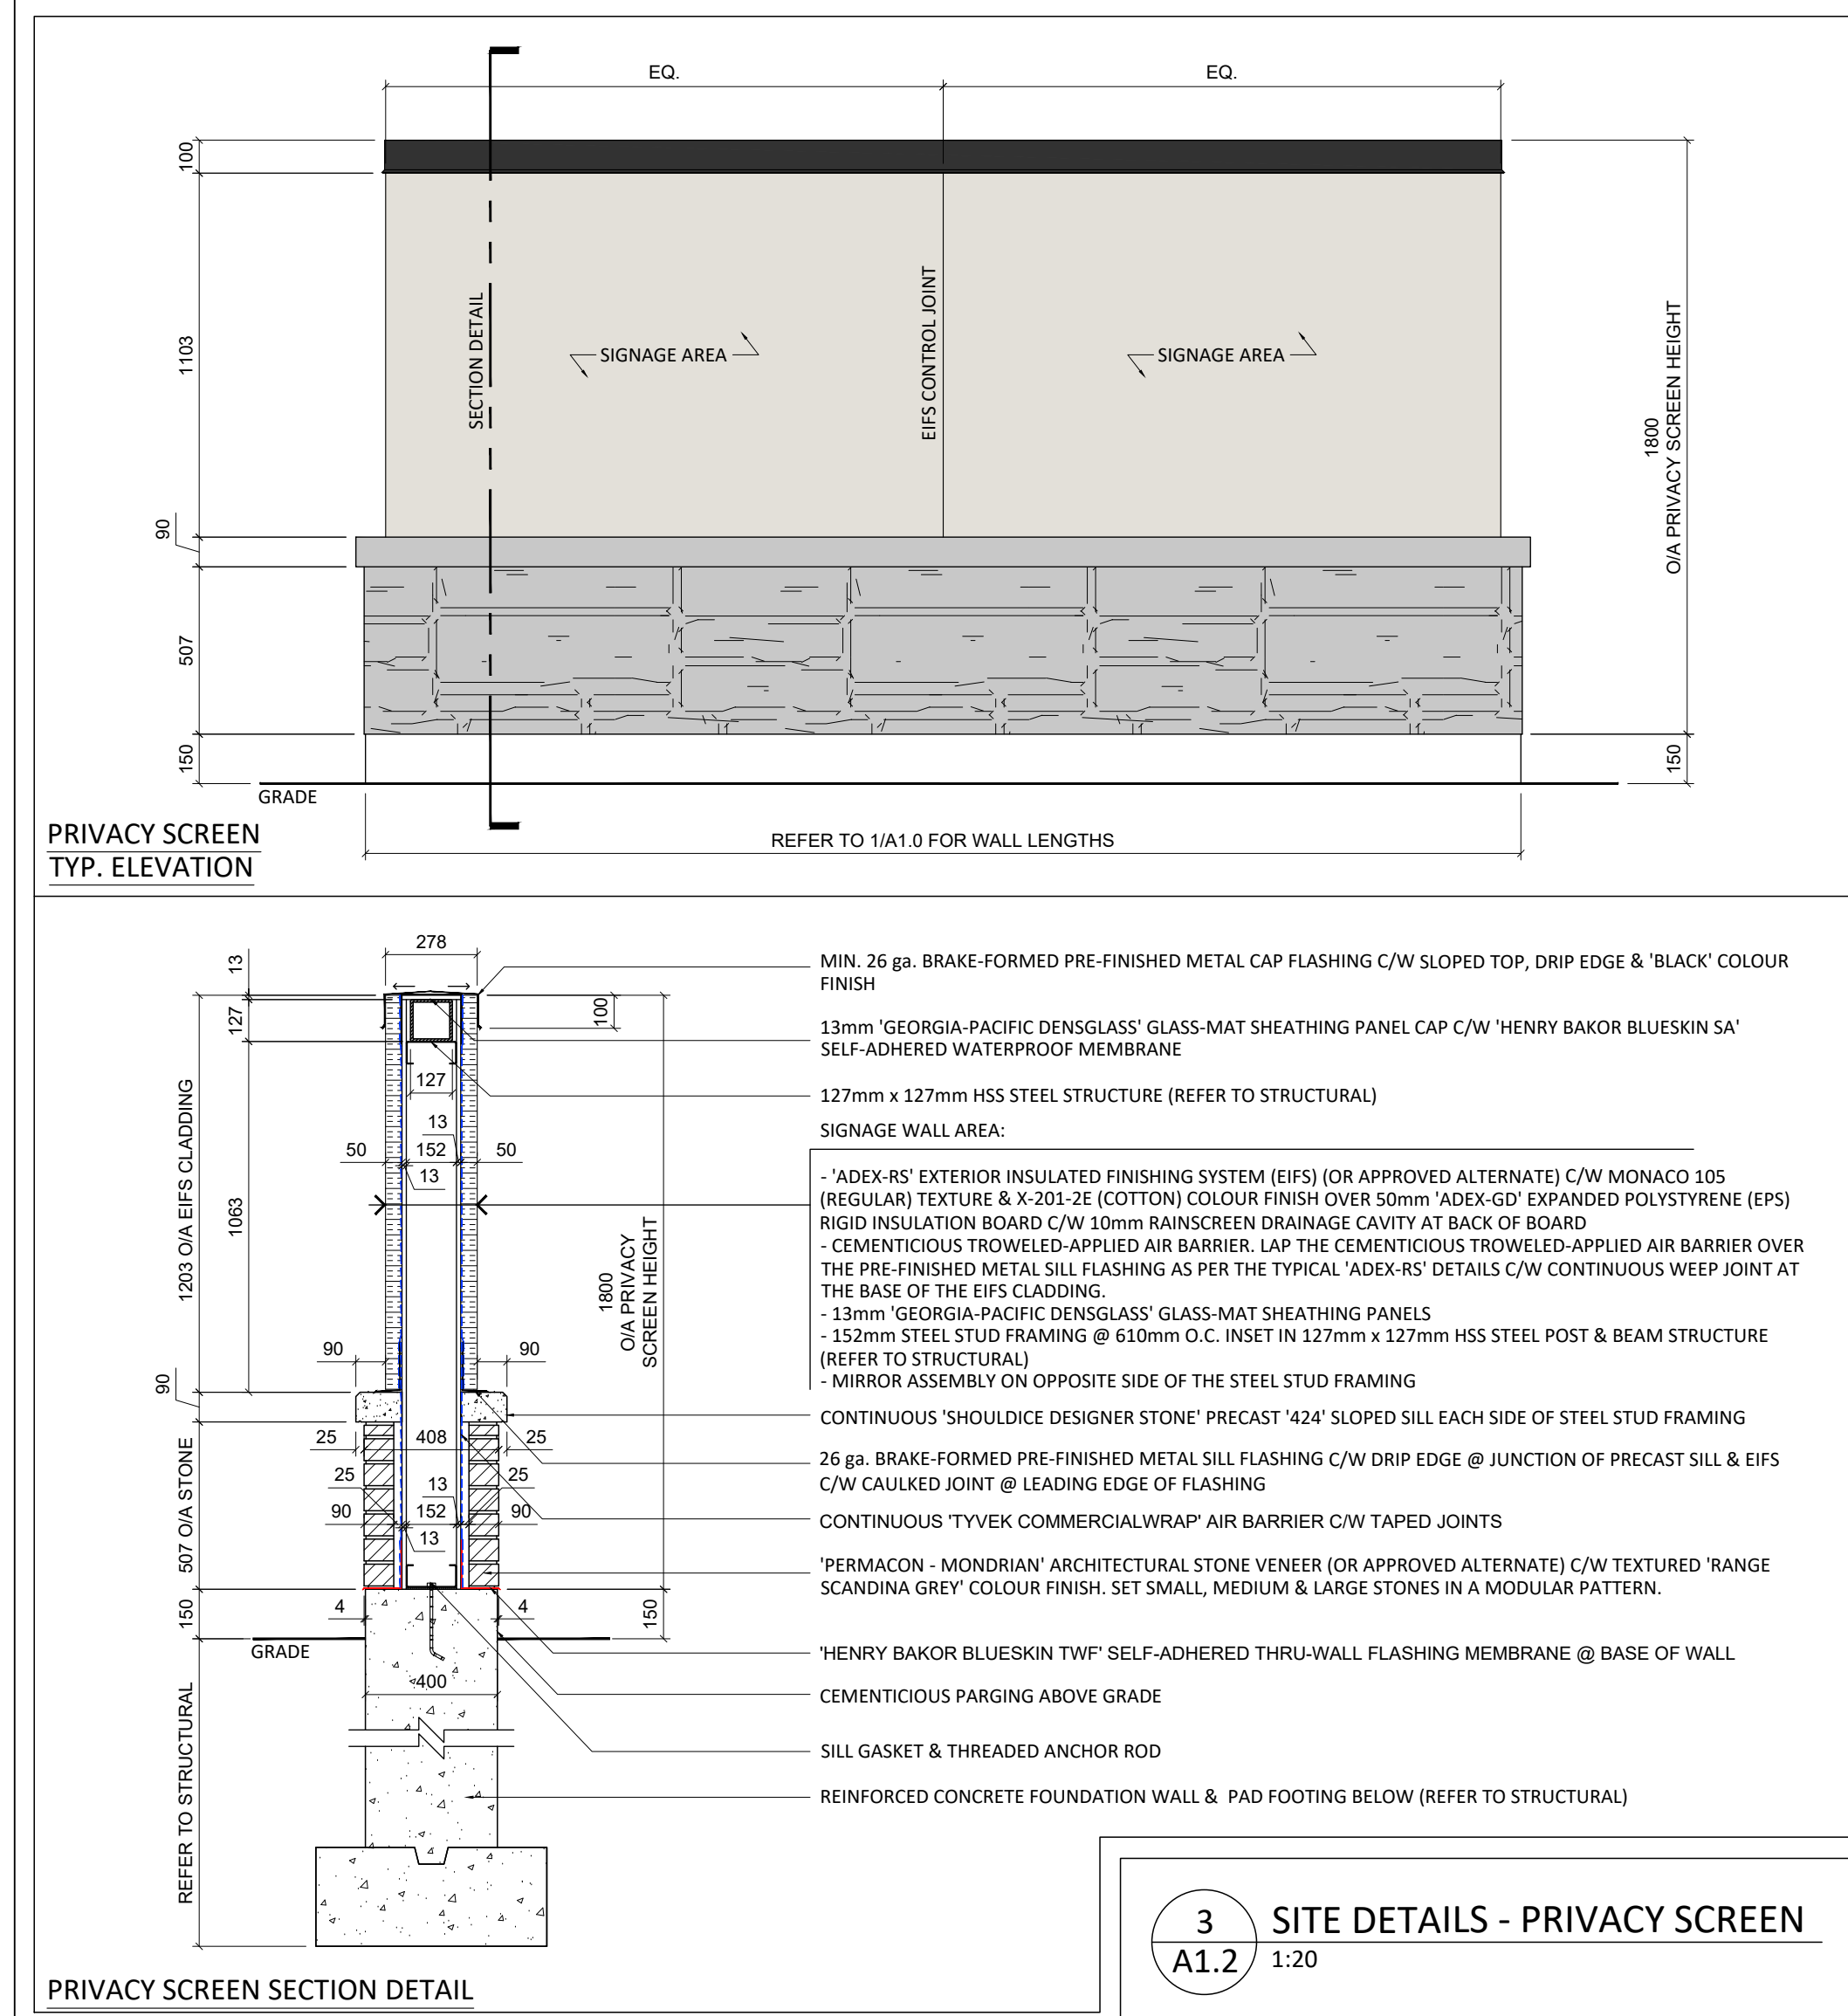


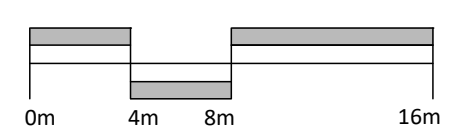

FILE No. D07-12-26-0020 / PLAN No. xx