


LEGEND

- Parking Area Boundary
- On-Street Parking
- 0.5 Count Parking
- Driveway 0.5 Count Parking
- Driveway
- Sidewalk / Walkway
- Cycle Track
- Fire Hydrant
- East Parcel Lands

On-Street Parking Dimensions

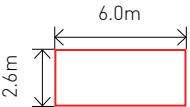

Note: All Fire Hydrant and Driveway Locations Are Conceptual and Subject to Change




1285 WELLINGTON ST. WEST, OTTAWA, ON K1Y 3A8
T 613.237.2345
NAKDESIGNSTRATEGIES.COM

SCALE | 1:5000

0 50m 100m

DATE | 05.06.2026 PROJECT | 21-273

PP-0

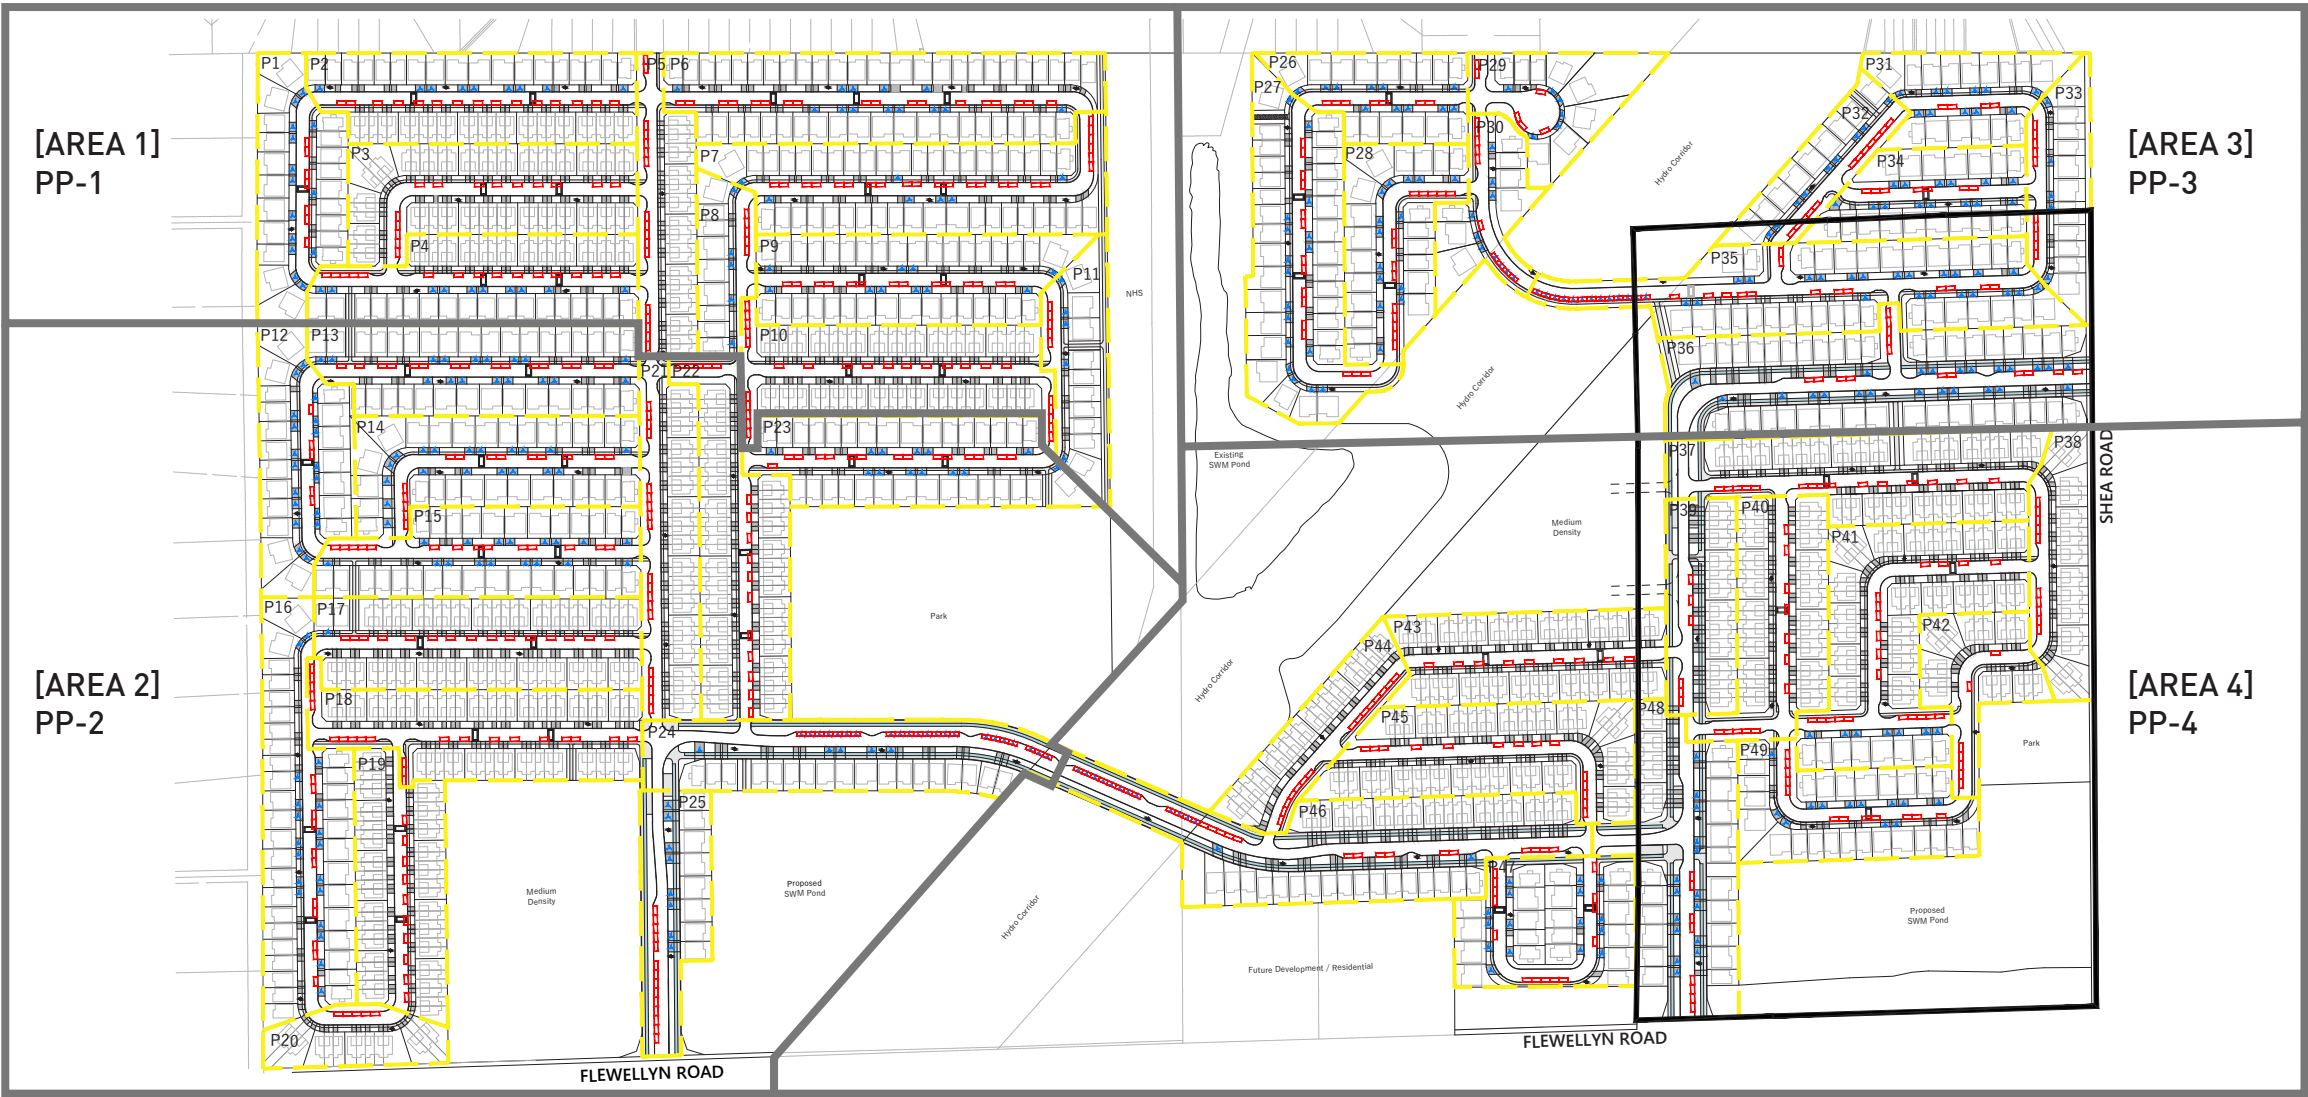


Parking Area	Number of On-Street Parking Spaces	Number of Double-Car Driveway Parking Space (0.5 Count)		Number of Parking Space for Park (0.5 Count)		Total Number of Parking Spaces	Total Number of Dwelling Units	Ratio (Number of Parking Spaces Divided by the Number of Dwelling Units)
P1	7	14	7		0	14	20	0.70
P2	15	9	4.5		0	19.5	47	0.41
P3	14		0		0	14	57	0.25
P4	15	10	5		0	20	41	0.49
P5	17		0		0	17	24	0.71
P6	18	15	7.5		0	25.5	46	0.55
P7	24	7	3.5		0	27.5	41	0.67
P8	5	5	2.5		0	7.5	9	0.83
P9	14	10	5		0	19	34	0.56
P10	26		0		0	26	56	0.46
P11	5	5	2.5		0	7.5	10	0.75
P12	5	18	9		0	14	19	0.74
P13	16	17	8.5		0	24.5	33	0.74
P14	14	20	10		0	24	29	0.83
P15	14	17	8.5		0	22.5	29	0.78
P16	11	19	9.5		0	20.5	36	0.57
P17	15	1	0.5		0	15.5	61	0.25
P18	22		0		0	22	52	0.42
P19	10		0		0	10	49	0.20
P20	5		0		0	5	14	0.36
P21	19		0		0	19	33	0.58
P22	16		0		0	16	57	0.28
P23	15	13	6.5		0	21.5	31	0.69
P24	0	5	2.5	22	11	13.5	18	0.75
P25	14	8	4		0	18	8	2.25

Parking Area	Number of On-Street Parking Spaces	Number of Double-Car Driveway Parking Space (0.5 Count)		Number of Parking Space for Park (0.5 Count)		Total Number of Parking Spaces	Total Number of Dwelling Units	Ratio (Number of Parking Spaces Divided by the Number of Dwelling Units)
P26	7	11	5.5		0	12.5	15	0.83
P27	15	17	8.5		0	23.5	31	0.76
P28	14	14	7		0	21	20	1.05
P29	6	6	3		0	9	8	1.13
P30	6	6	3	4	2	11	7	1.57
P31	4	11	5.5		0	9.5	15	0.63
P32	12	9	4.5		0	16.5	9	1.83
P33	10	5	2.5		0	12.5	11	1.14
P34	7	14	7		0	14	17	0.82
P35	14	22	11	13	6.5	31.5	32	0.98
P36	15	23	11.5		0	26.5	39	0.68
P37	15		0		0	15	50	0.30
P38	10		0		0	10	24	0.42
P39	6		0		0	6	21	0.29
P40	12		0		0	12	42	0.29
P41	20	7	3.5		0	23.5	61	0.39
P42	7		0		0	7	19	0.37
P43	9		0		0	9	51	0.18
P44	15		0		0	15	24	0.63
P45	14		0		0	14	54	0.26
P46	15	2	1	12	6	22	44	0.50
P47	14	16	8		0	22	20	1.10
P48	8	15	7.5		0	15.5	28	0.55
P49	12	12	6		0	18	25	0.72
Total	603	383	191.5	51	25.5	820	1521	0.54

PARKING PLAN

- LEGEND
- Parking Area Boundary
 - On-Street Parking
 - 0.5 Count Parking
 - Driveway 0.5 Count Parking
 - Driveway
 - Sidewalk / Walkway
 - Cycle Track
 - Fire Hydrant

On-Street Parking Dimensions

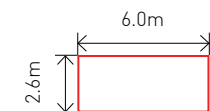

Note: All Fire Hydrant and Driveway Locations Are Conceptual and Subject to Change



1285 WELLINGTON ST. WEST, OTTAWA, ON K1Y 3A8
T 613.237.2345


NAK
design strategies
NAKDESIGNSTRATEGIES.COM

SCALE | 1:2000

0 20m 40m

DATE | 05.06.2026 PROJECT | 21-273

PP-1

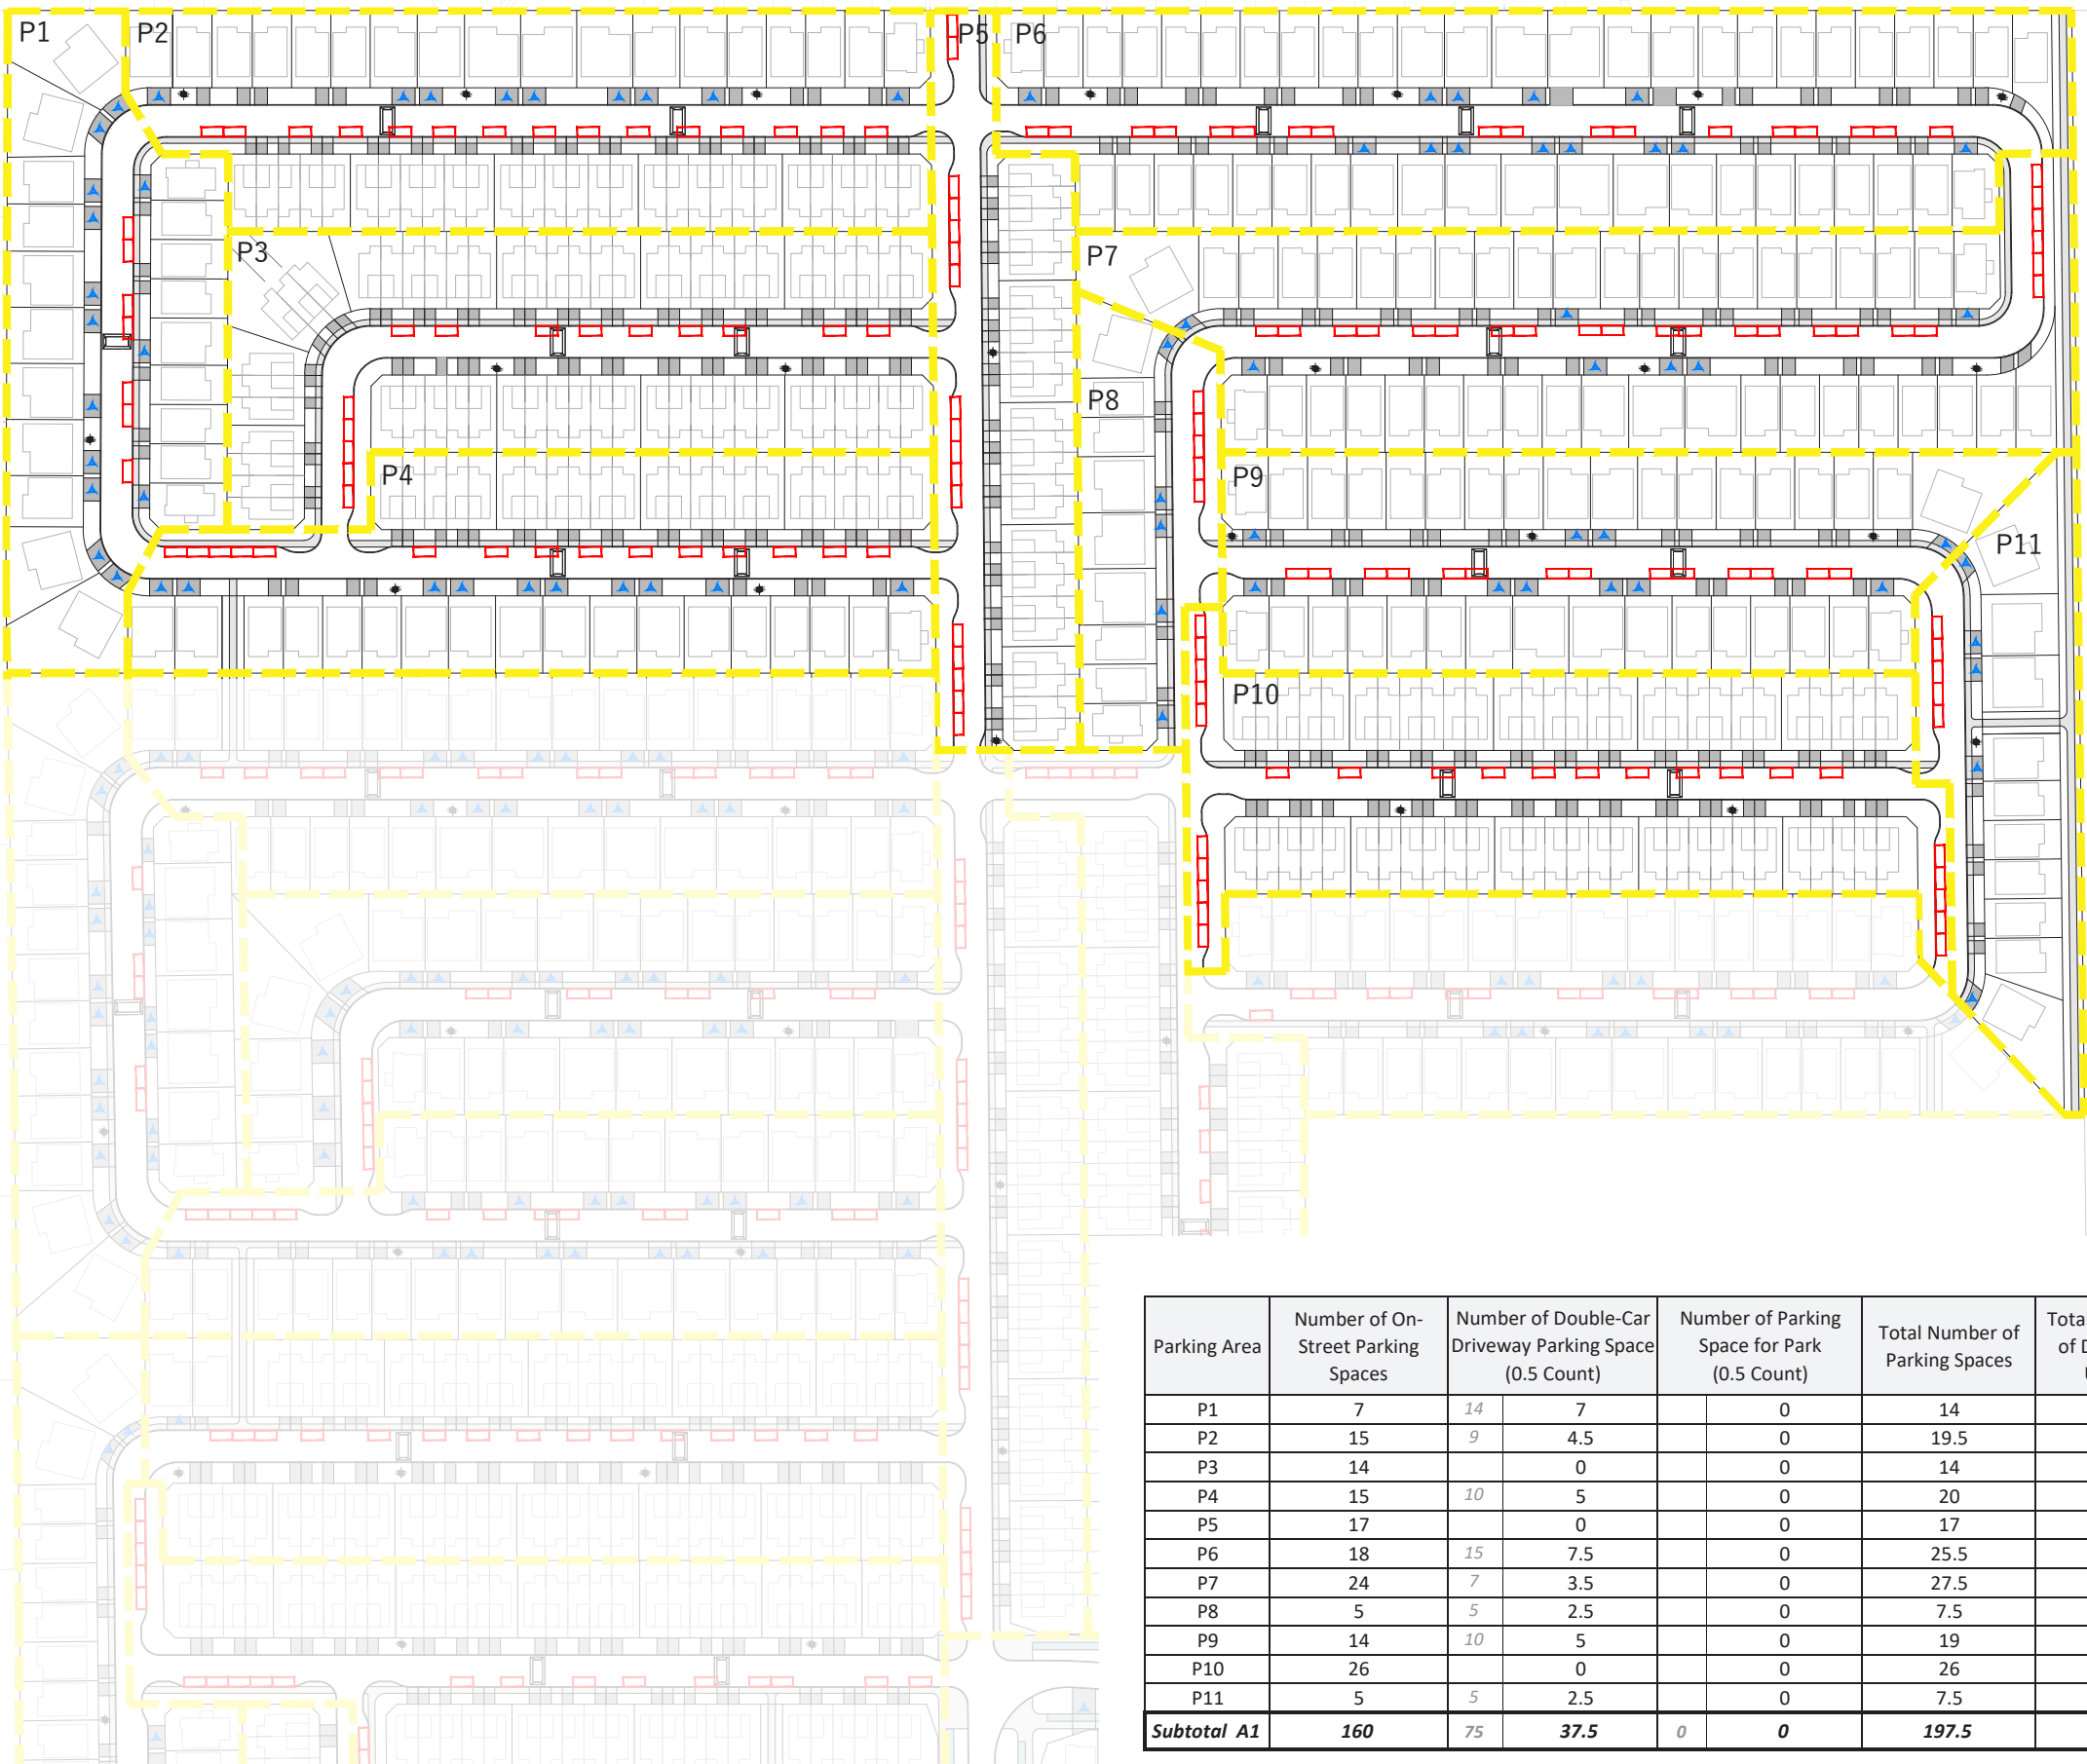


PARKING PLAN (AREA 1)

LEGEND

- Parking Area Boundary
- On-Street Parking
- 0.5 Count Parking
- Driveway 0.5 Count Parking
- Driveway
- Sidewalk / Walkway
- Cycle Track
- Fire Hydrant

On-Street Parking Dimensions

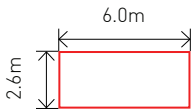

Note: All Fire Hydrant and Driveway Locations Are Conceptual and Subject to Change



1285 WELLINGTON ST. WEST, OTTAWA, ON
T 613.237.2345

NAK
design strategies


K1Y 3A8
NAKDESIGNSTRATEGIES.COM

SCALE | 1:2000

0 20m 40m


DATE | 05.06.2026

PROJECT | 21-273

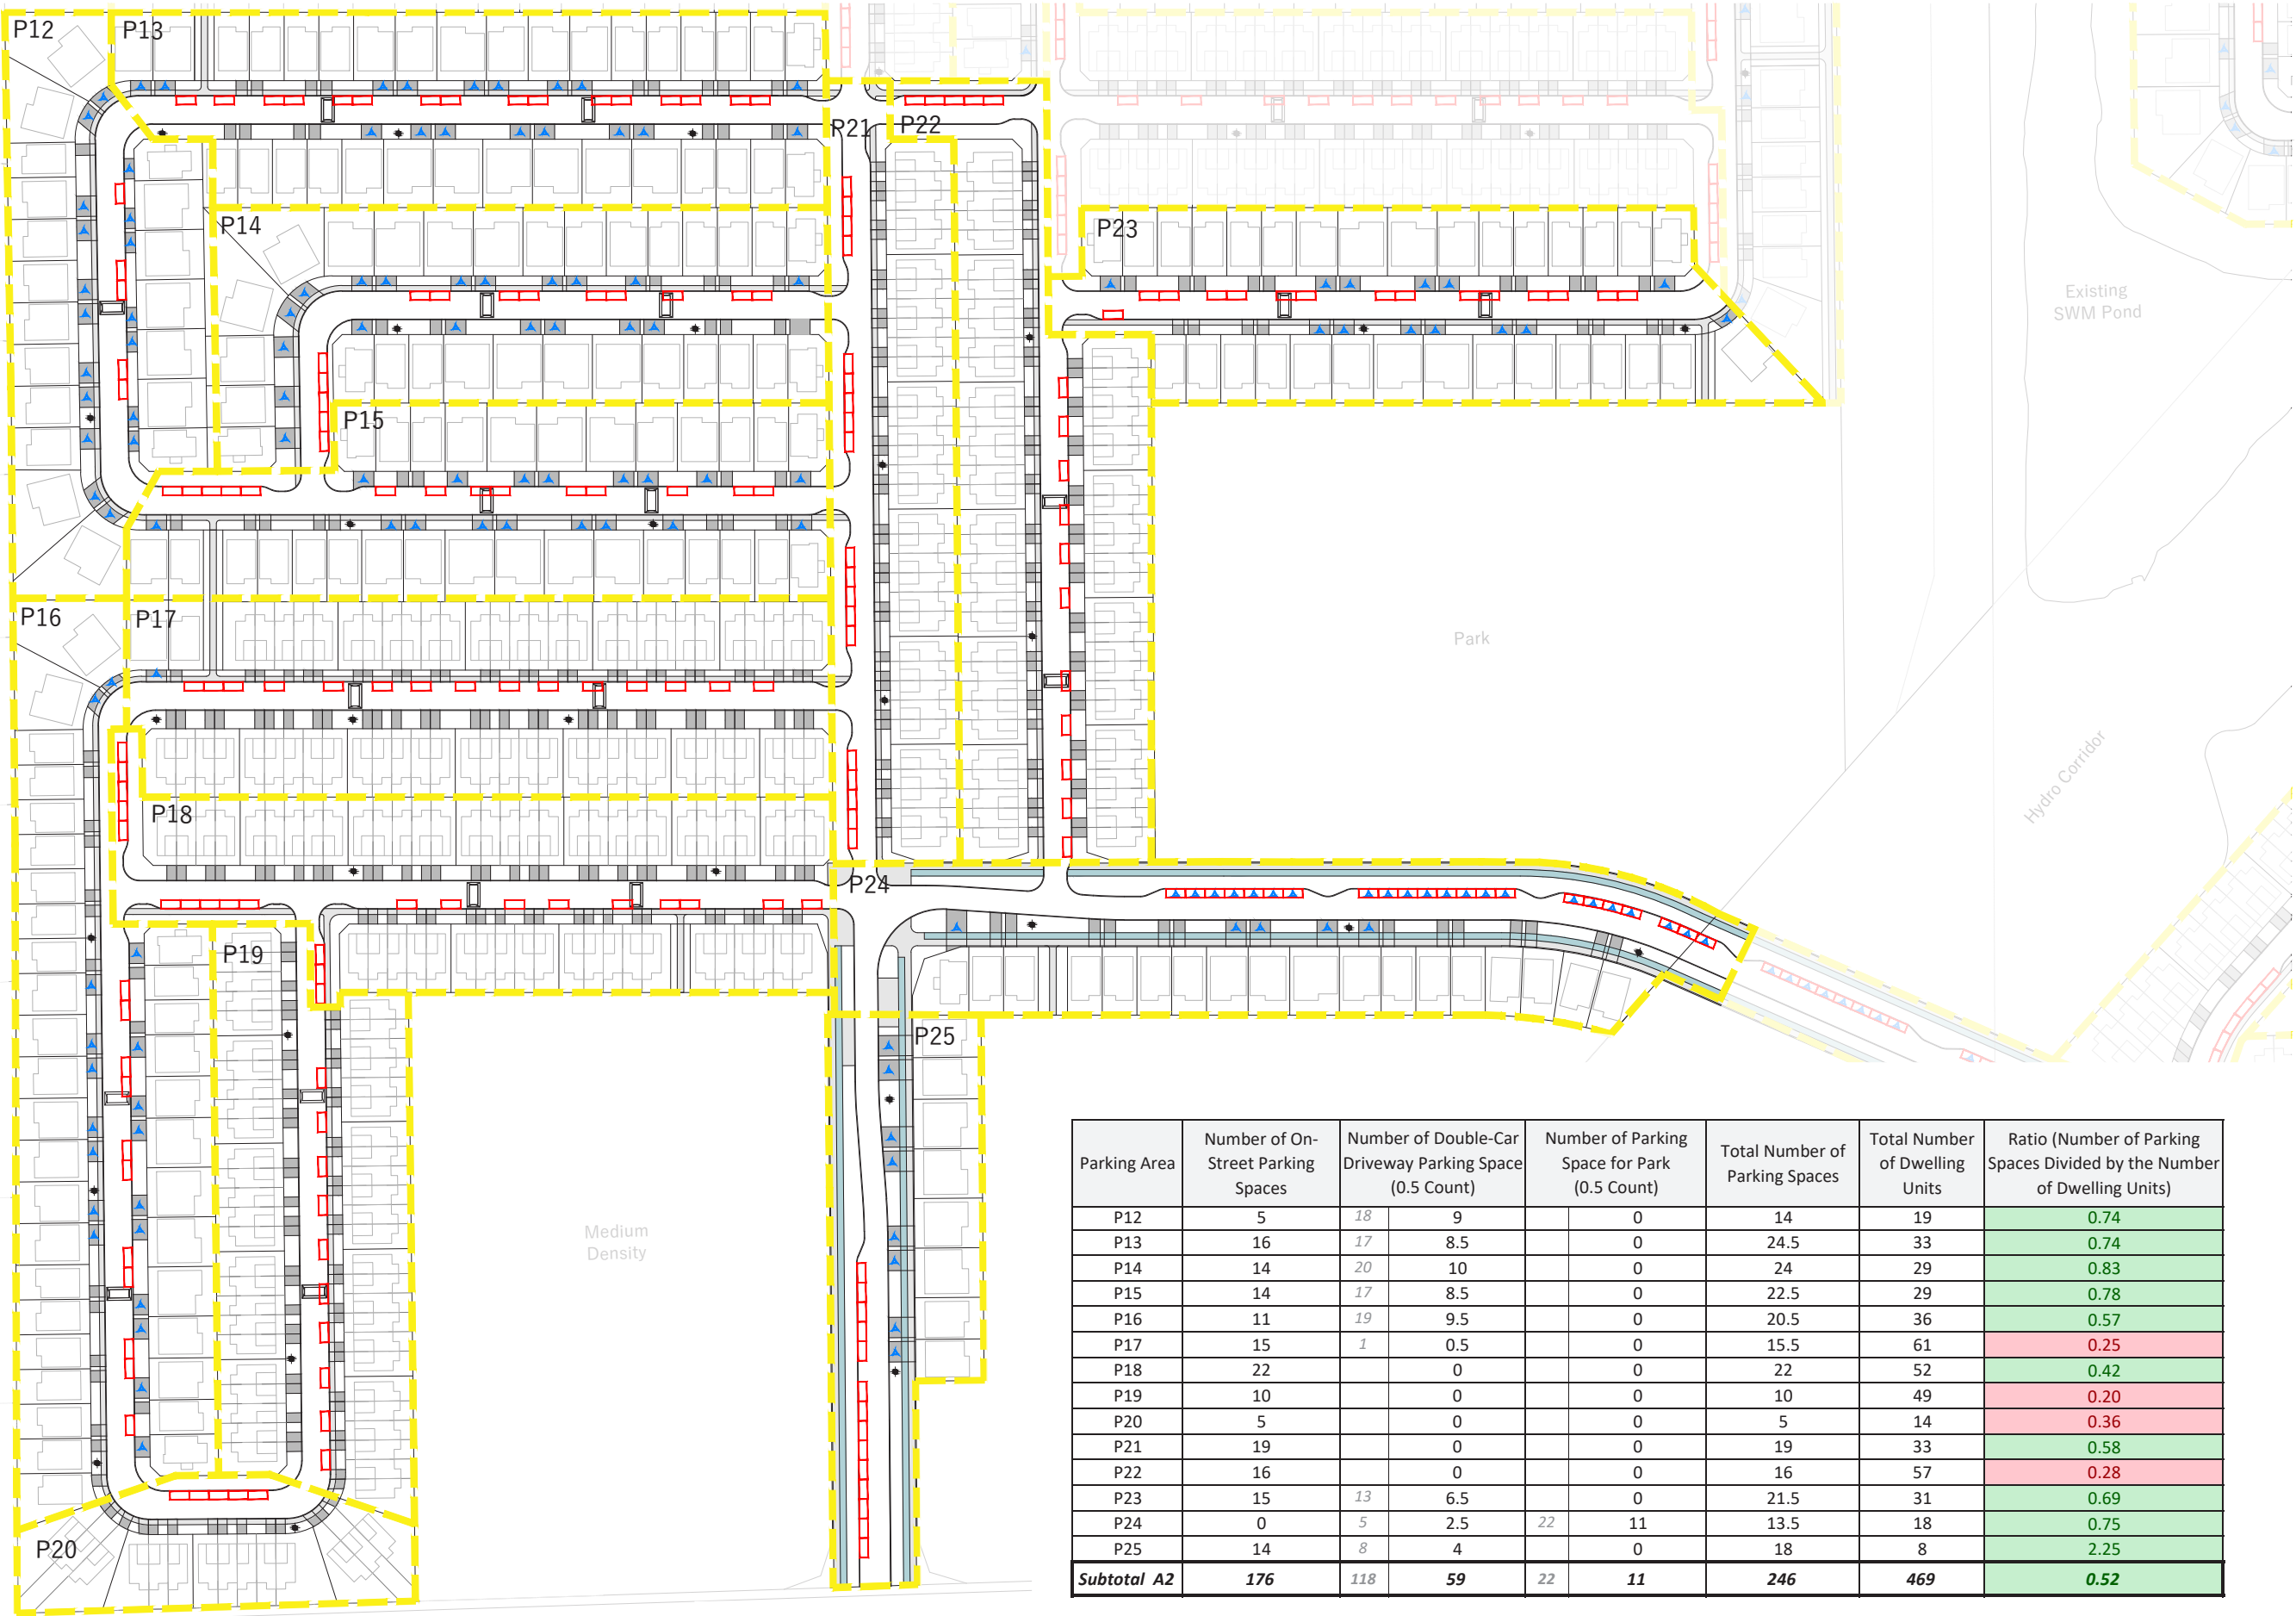

Parking Area	Number of On-Street Parking Spaces	Number of Double-Car Driveway Parking Space (0.5 Count)		Number of Parking Space for Park (0.5 Count)		Total Number of Parking Spaces	Total Number of Dwelling Units	Ratio (Number of Parking Spaces Divided by the Number of Dwelling Units)
P12	5	18	9		0	14	19	0.74
P13	16	17	8.5		0	24.5	33	0.74
P14	14	20	10		0	24	29	0.83
P15	14	17	8.5		0	22.5	29	0.78
P16	11	19	9.5		0	20.5	36	0.57
P17	15	1	0.5		0	15.5	61	0.25
P18	22		0		0	22	52	0.42
P19	10		0		0	10	49	0.20
P20	5		0		0	5	14	0.36
P21	19		0		0	19	33	0.58
P22	16		0		0	16	57	0.28
P23	15	13	6.5		0	21.5	31	0.69
P24	0	5	2.5	22	11	13.5	18	0.75
P25	14	8	4		0	18	8	2.25
Subtotal A2	176	118	59	22	11	246	469	0.52

PARKING PLAN (AREA 2)

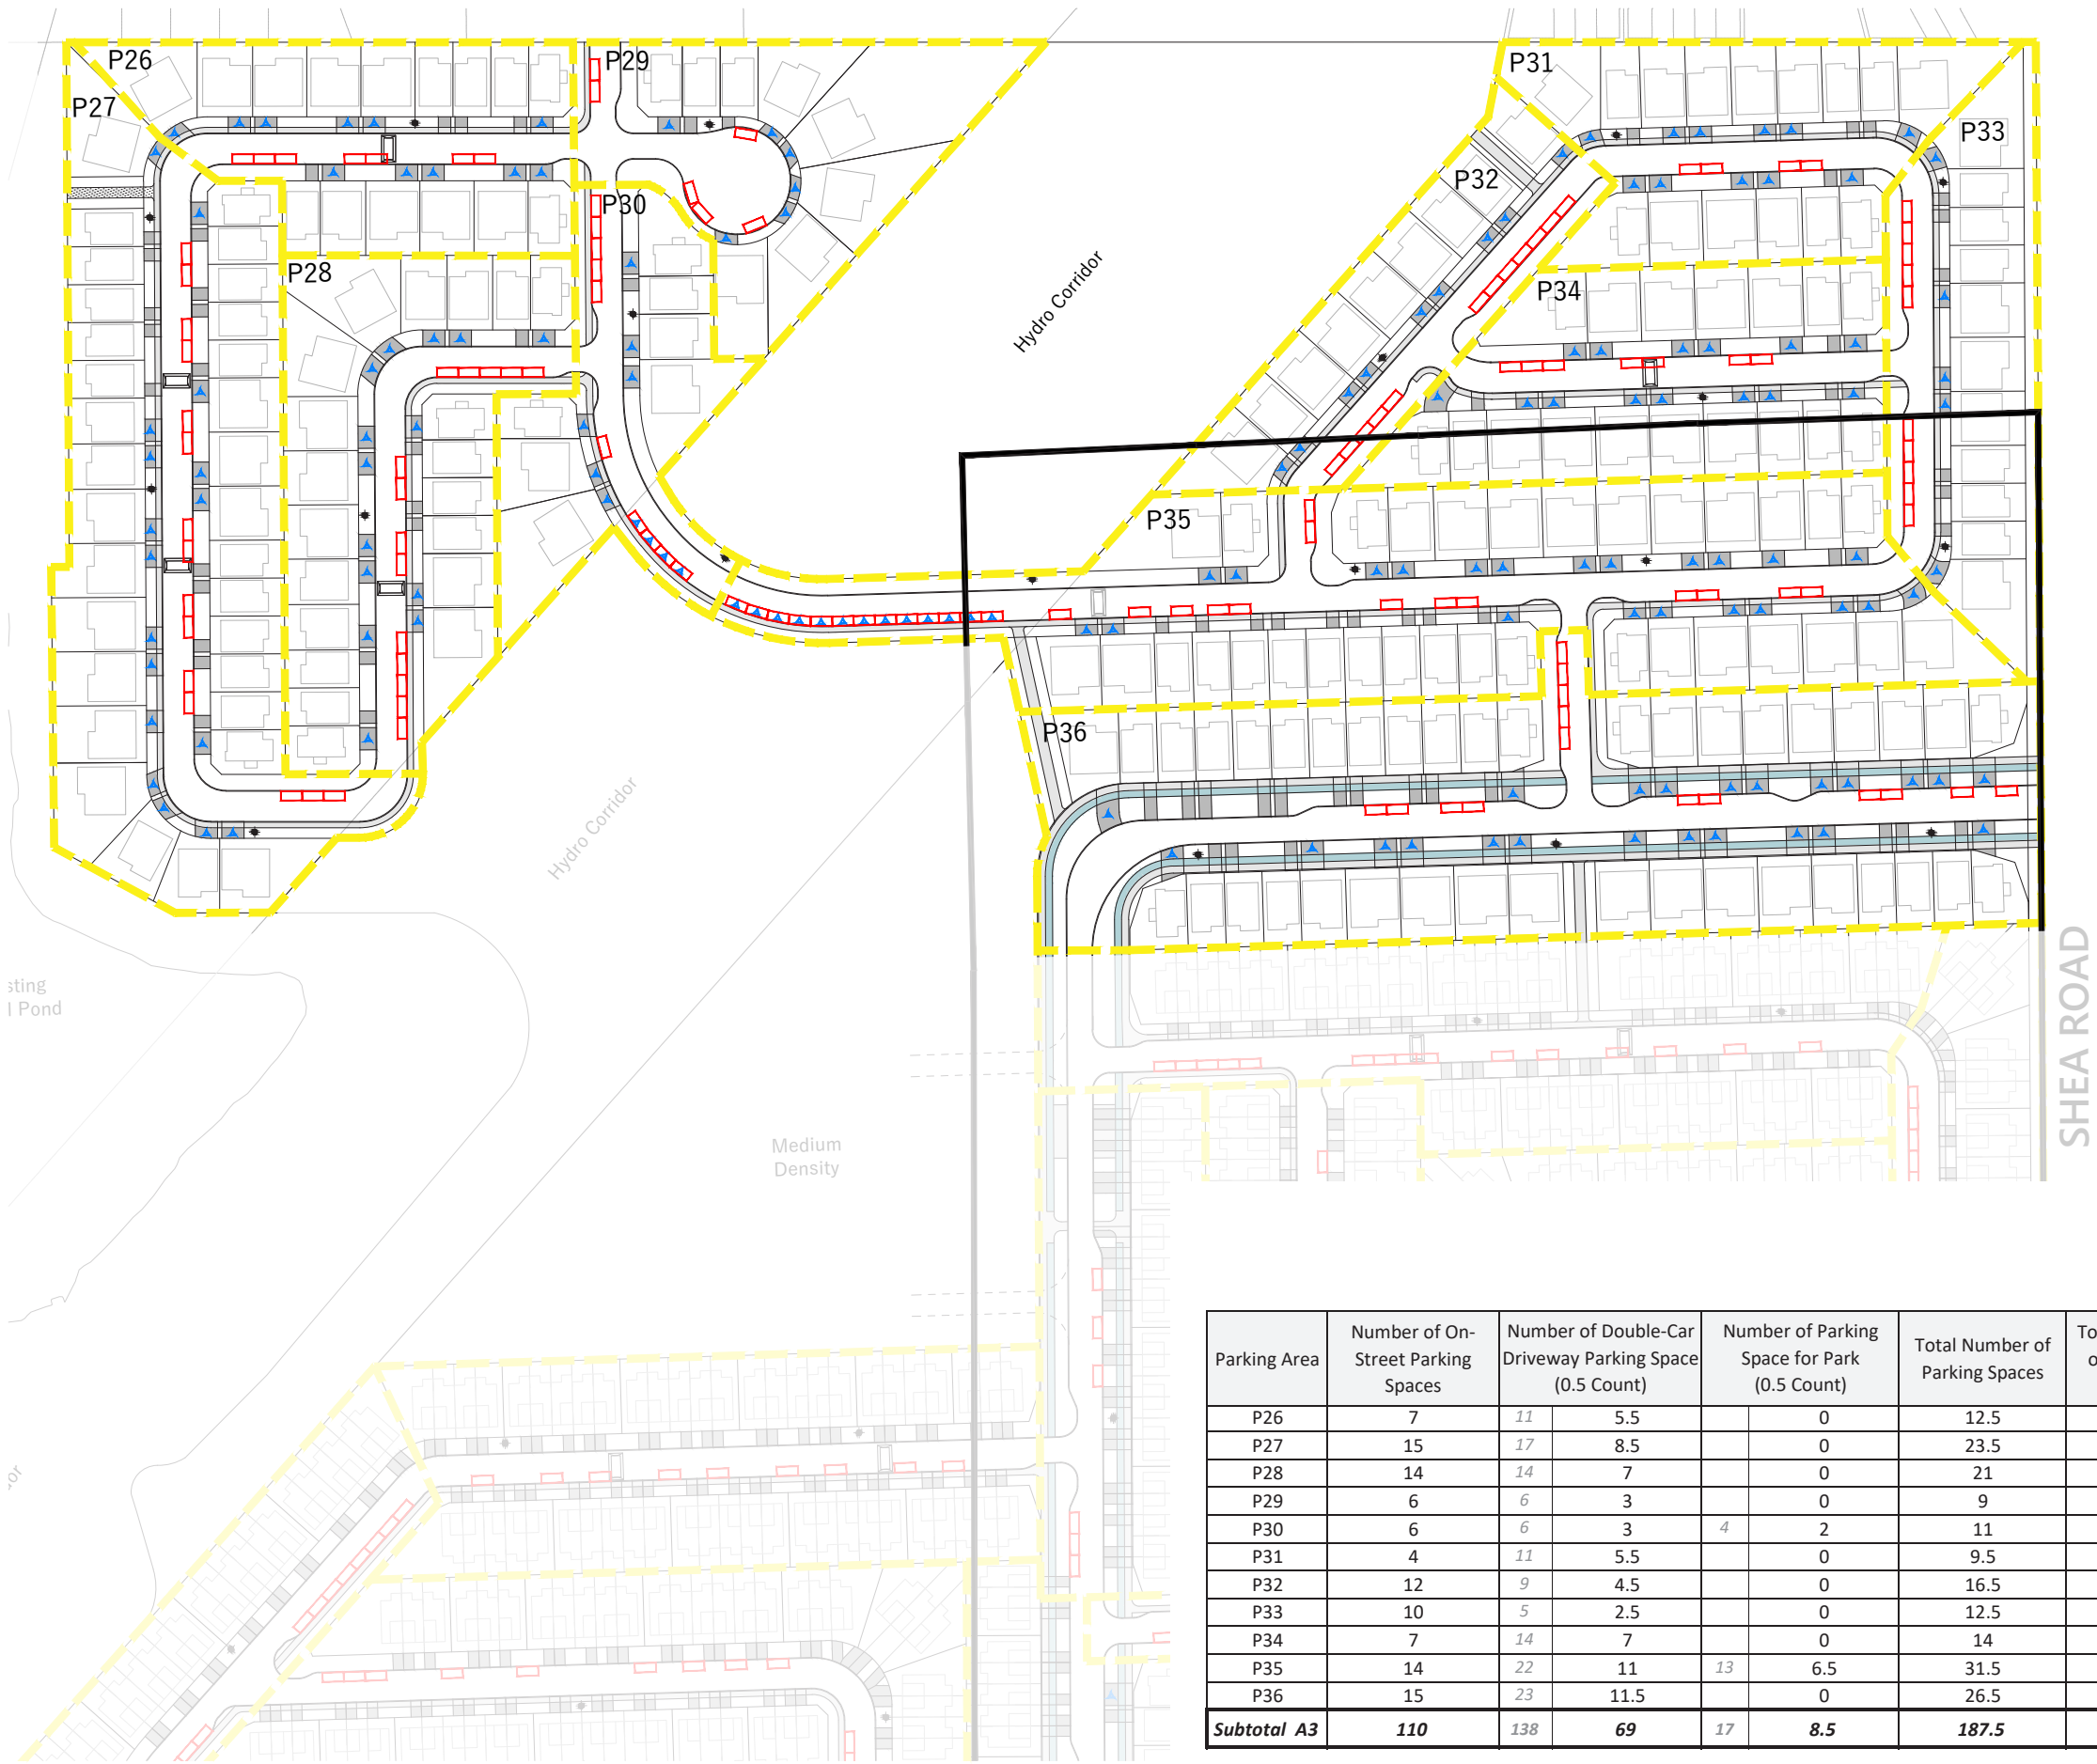


PARKING PLAN (AREA 3)

Parking Area	Number of On-Street Parking Spaces	Number of Double-Car Driveway Parking Space (0.5 Count)		Number of Parking Space for Park (0.5 Count)		Total Number of Parking Spaces	Total Number of Dwelling Units	Ratio (Number of Parking Spaces Divided by the Number of Dwelling Units)
P26	7	11	5.5		0	12.5	15	0.83
P27	15	17	8.5		0	23.5	31	0.76
P28	14	14	7		0	21	20	1.05
P29	6	6	3		0	9	8	1.13
P30	6	6	3	4	2	11	7	1.57
P31	4	11	5.5		0	9.5	15	0.63
P32	12	9	4.5		0	16.5	9	1.83
P33	10	5	2.5		0	12.5	11	1.14
P34	7	14	7		0	14	17	0.82
P35	14	22	11	13	6.5	31.5	32	0.98
P36	15	23	11.5		0	26.5	39	0.68
Subtotal A3	110	138	69	17	8.5	187.5	204	0.92

- LEGEND
- Parking Area Boundary
 - On-Street Parking
 - 0.5 Count Parking
 - Driveway 0.5 Count Parking
 - Driveway
 - Sidewalk / Walkway
 - Cycle Track
 - Fire Hydrant
 - East Parcel Lands

On-Street Parking Dimensions

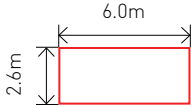

Note: All Fire Hydrant and Driveway Locations Are Conceptual and Subject to Change


NAK
design strategies
1285 WELLINGTON ST. WEST, OTTAWA, ON K1Y 3A8
T 613.237.2345 NAKDESIGNSTRATEGIES.COM

SCALE | 1:2000



DATE | 05.06.2026 PROJECT | 21-273


Parking Area	Number of On-Street Parking Spaces	Number of Double-Car Driveway Parking Space (0.5 Count)		Number of Parking Space for Park (0.5 Count)		Total Number of Parking Spaces	Total Number of Dwelling Units	Ratio (Number of Parking Spaces Divided by the Number of Dwelling Units)
P37	15		0		0	15	50	0.30
P38	10		0		0	10	24	0.42
P39	6		0		0	6	21	0.29
P40	12		0		0	12	42	0.29
P41	20	7	3.5		0	23.5	61	0.39
P42	7		0		0	7	19	0.37
P43	9		0		0	9	51	0.18
P44	15		0		0	15	24	0.63
P45	14		0		0	14	54	0.26
P46	15	2	1	12	6	22	44	0.50
P47	14	16	8		0	22	20	1.10
P48	8	15	7.5		0	15.5	28	0.55
P49	12	12	6		0	18	25	0.72
Subtotal A4	157	52	26	12	6	189	463	0.41

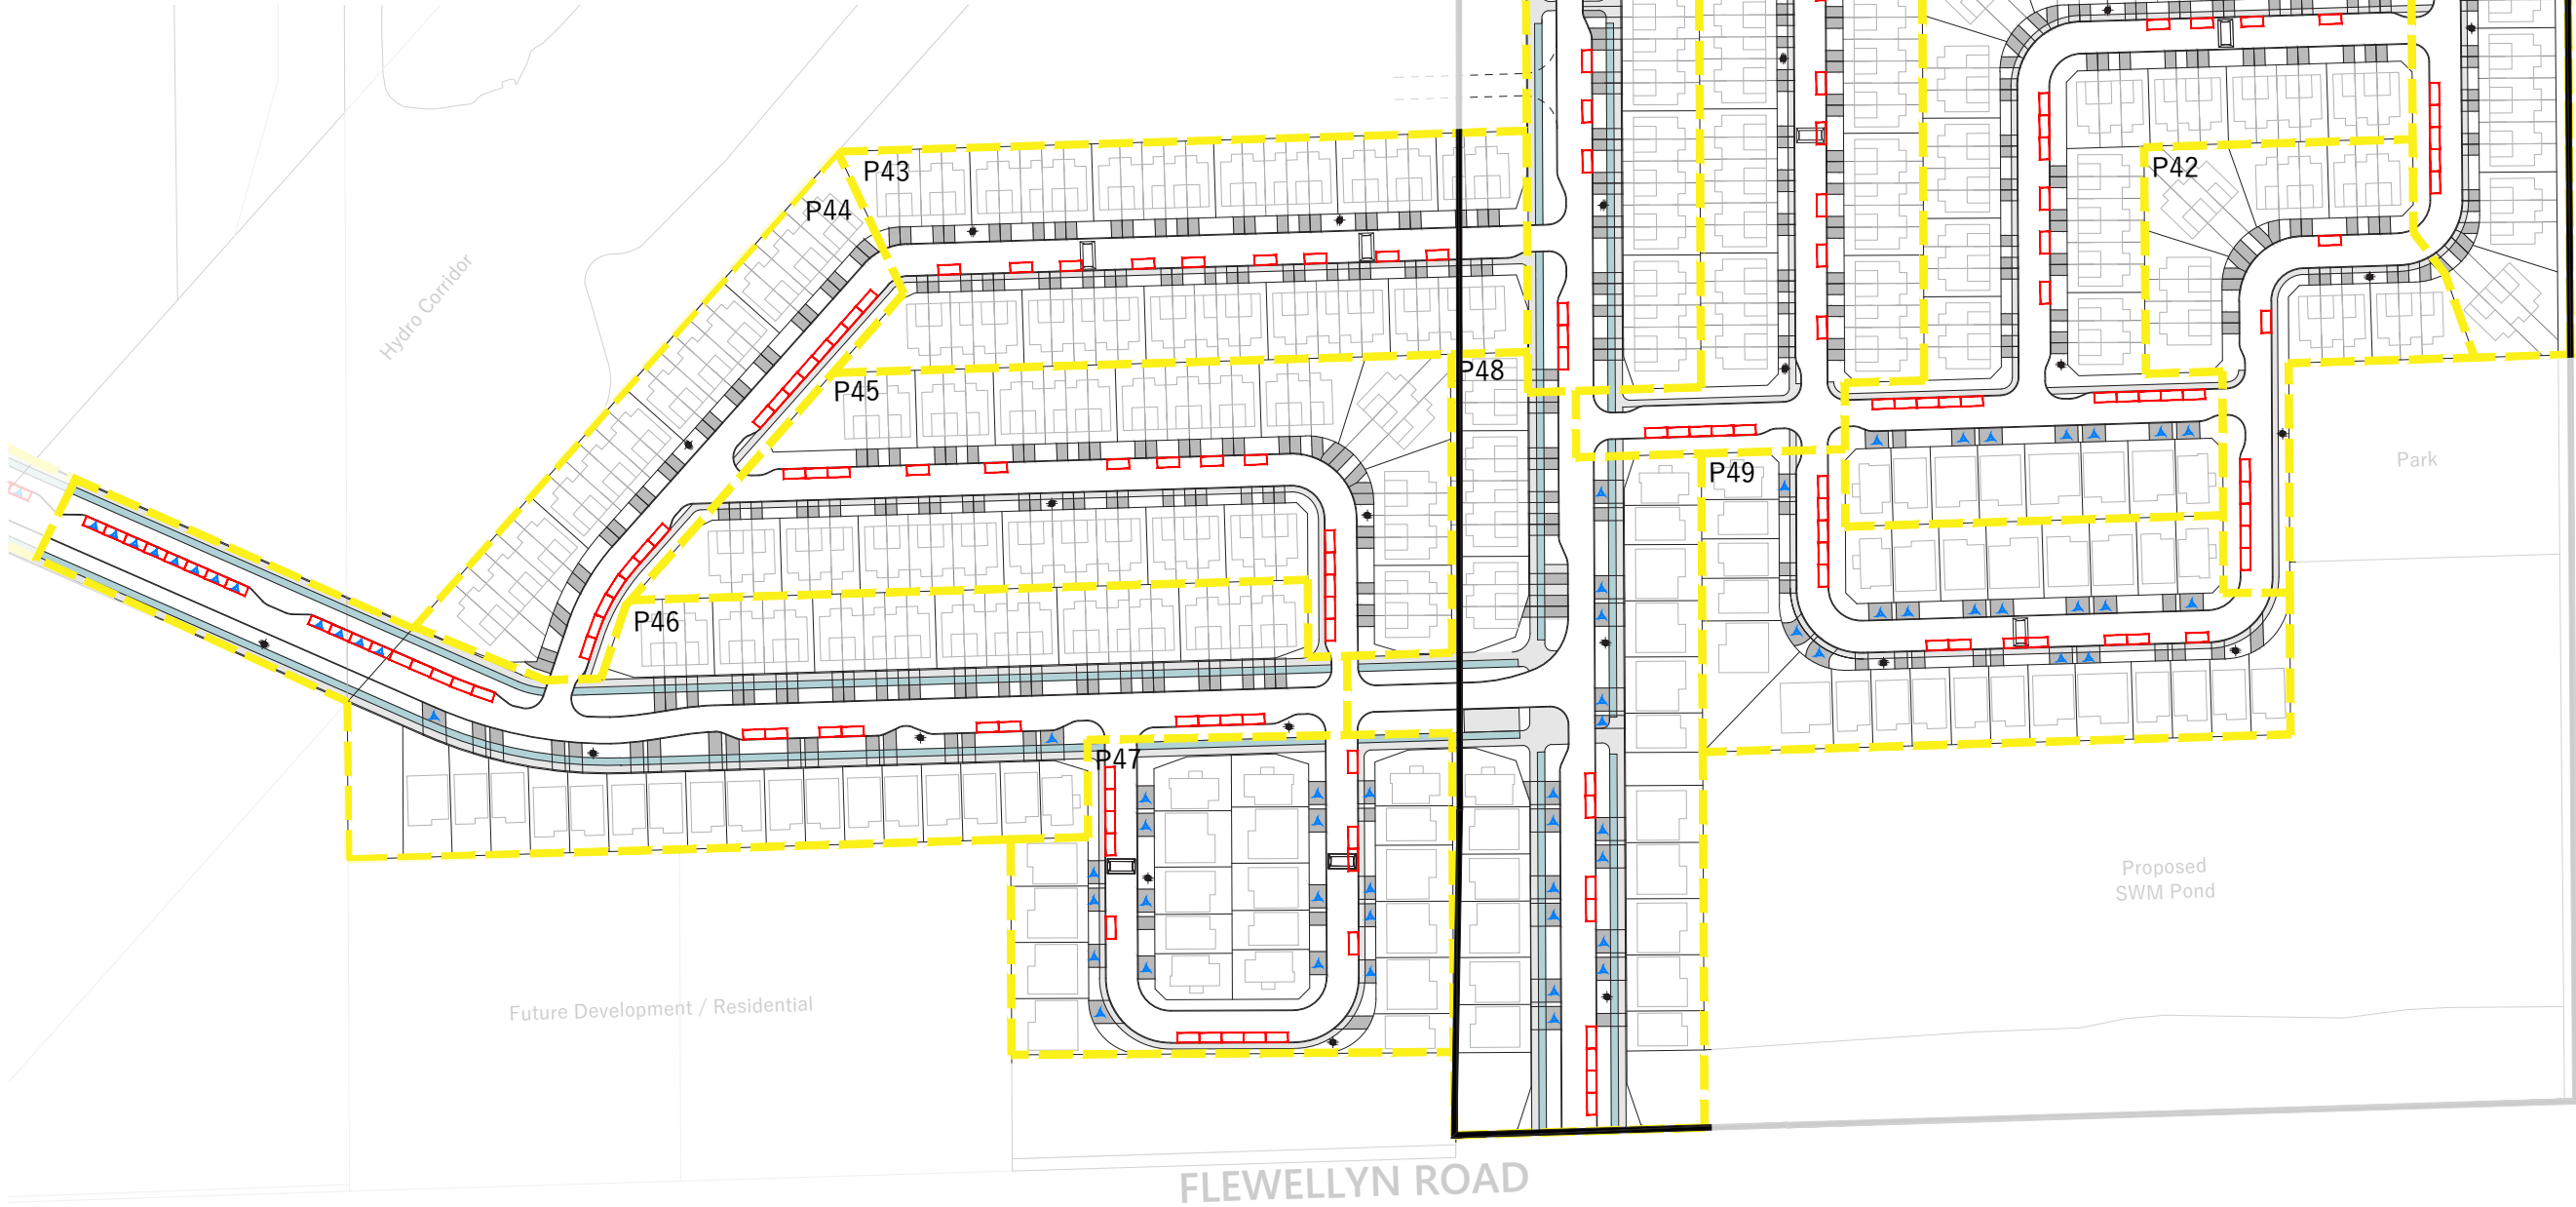

PARKING PLAN (AREA 4)

- LEGEND
- Parking Area Boundary
 - On-Street Parking
 - 0.5 Count Parking
 - Driveway 0.5 Count Parking
 - Driveway
 - Sidewalk / Walkway
 - Cycle Track
 - Fire Hydrant
 - East Parcel Lands

On-Street Parking Dimensions

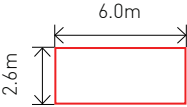


Note: All Fire Hydrant and Driveway Locations Are Conceptual and Subject to Change

North arrow pointing up.

NAK design strategies
 1285 WELLINGTON ST. WEST, OTTAWA, ON K1Y 3A8
 T 613.237.2345 NAKDESIGNSTRATEGIES.COM

SCALE | 1:2000

 

DATE | 05.06.2026 PROJECT | 21-273