




STREET 09

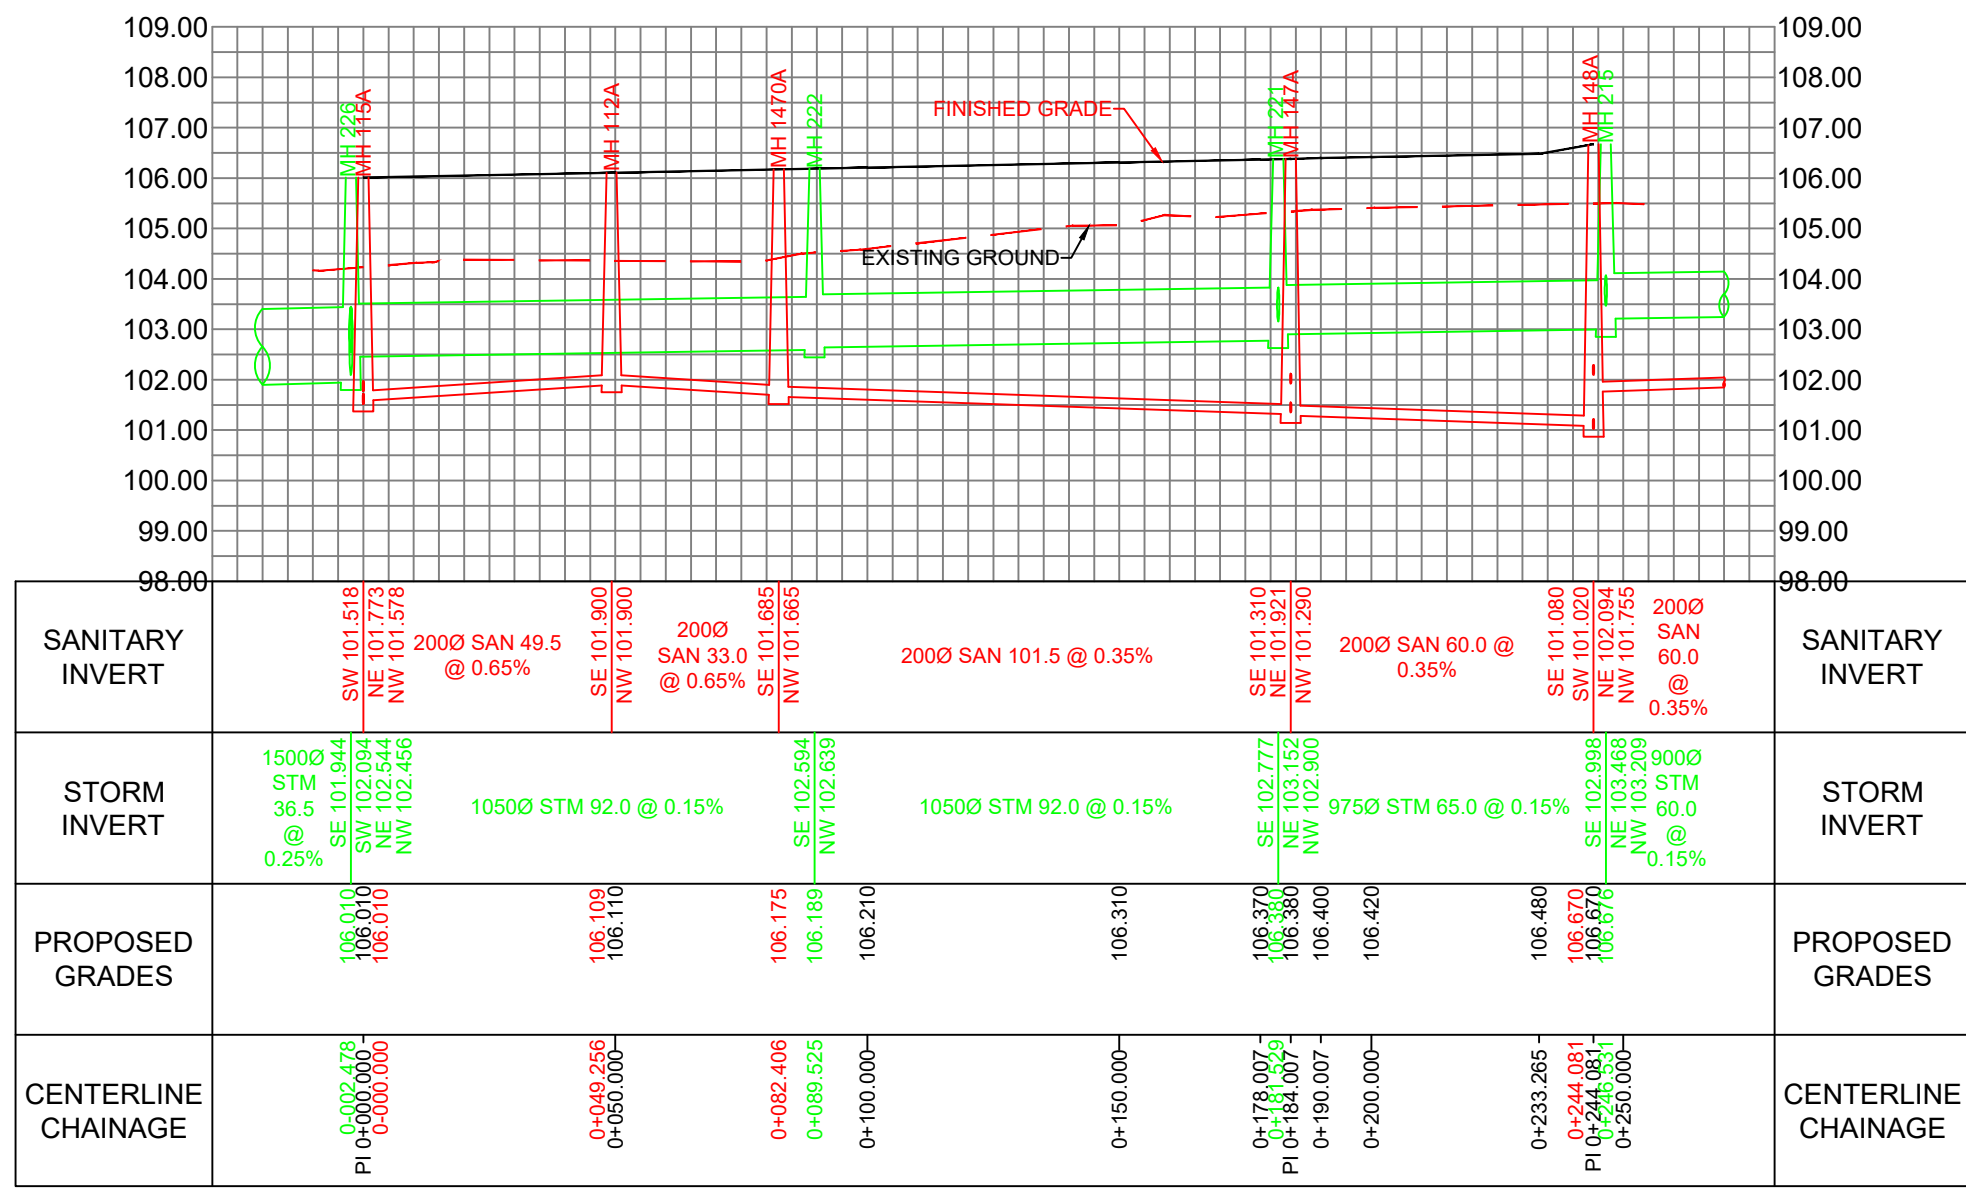


PUMP STATION INLET 1

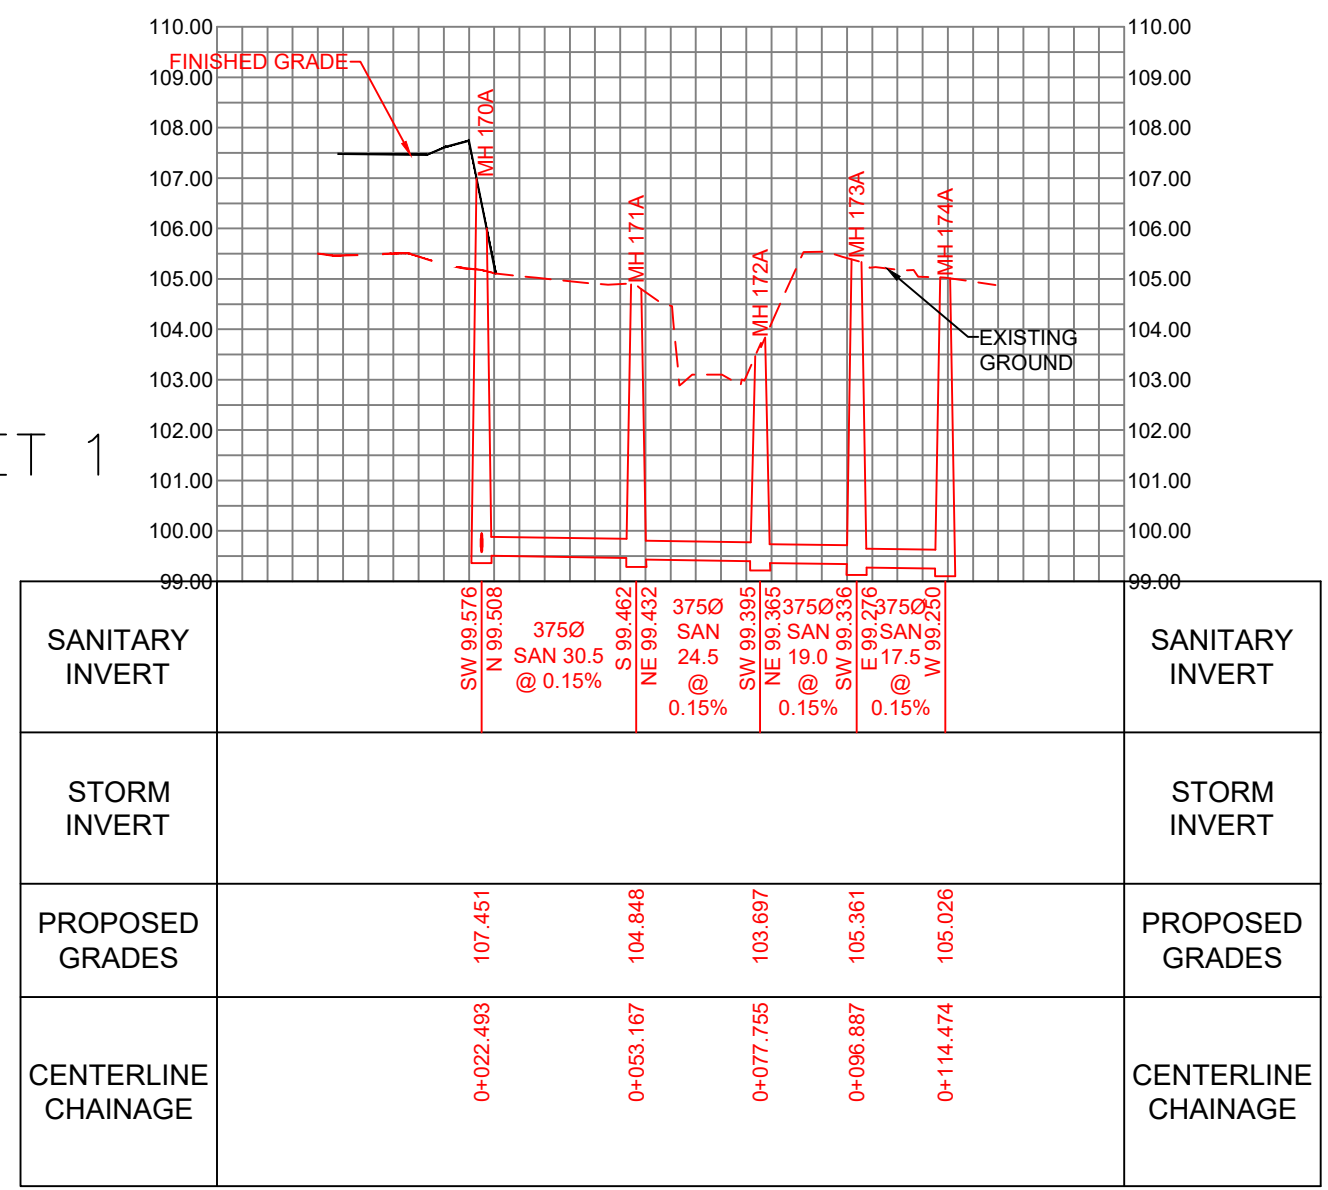


STREET 10

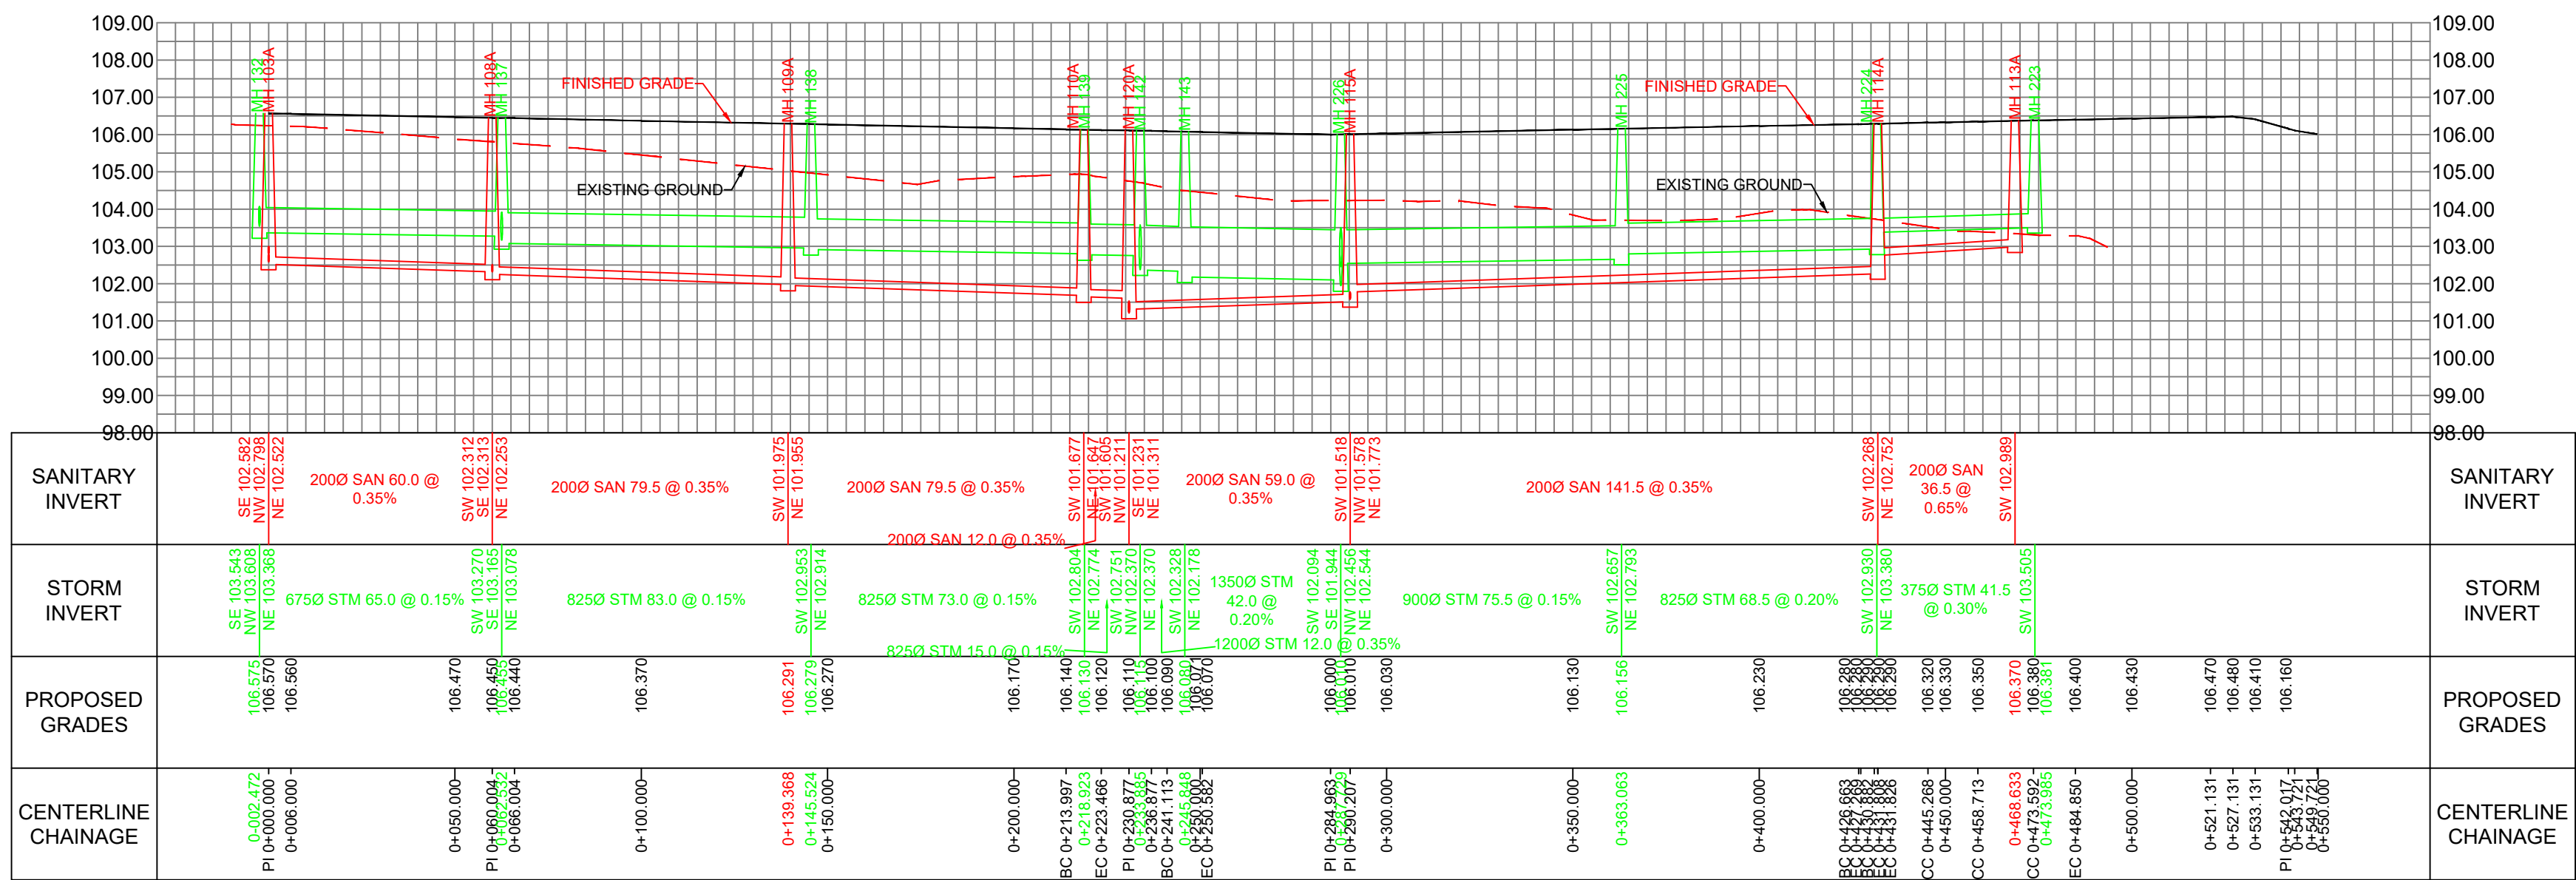


STREET 11

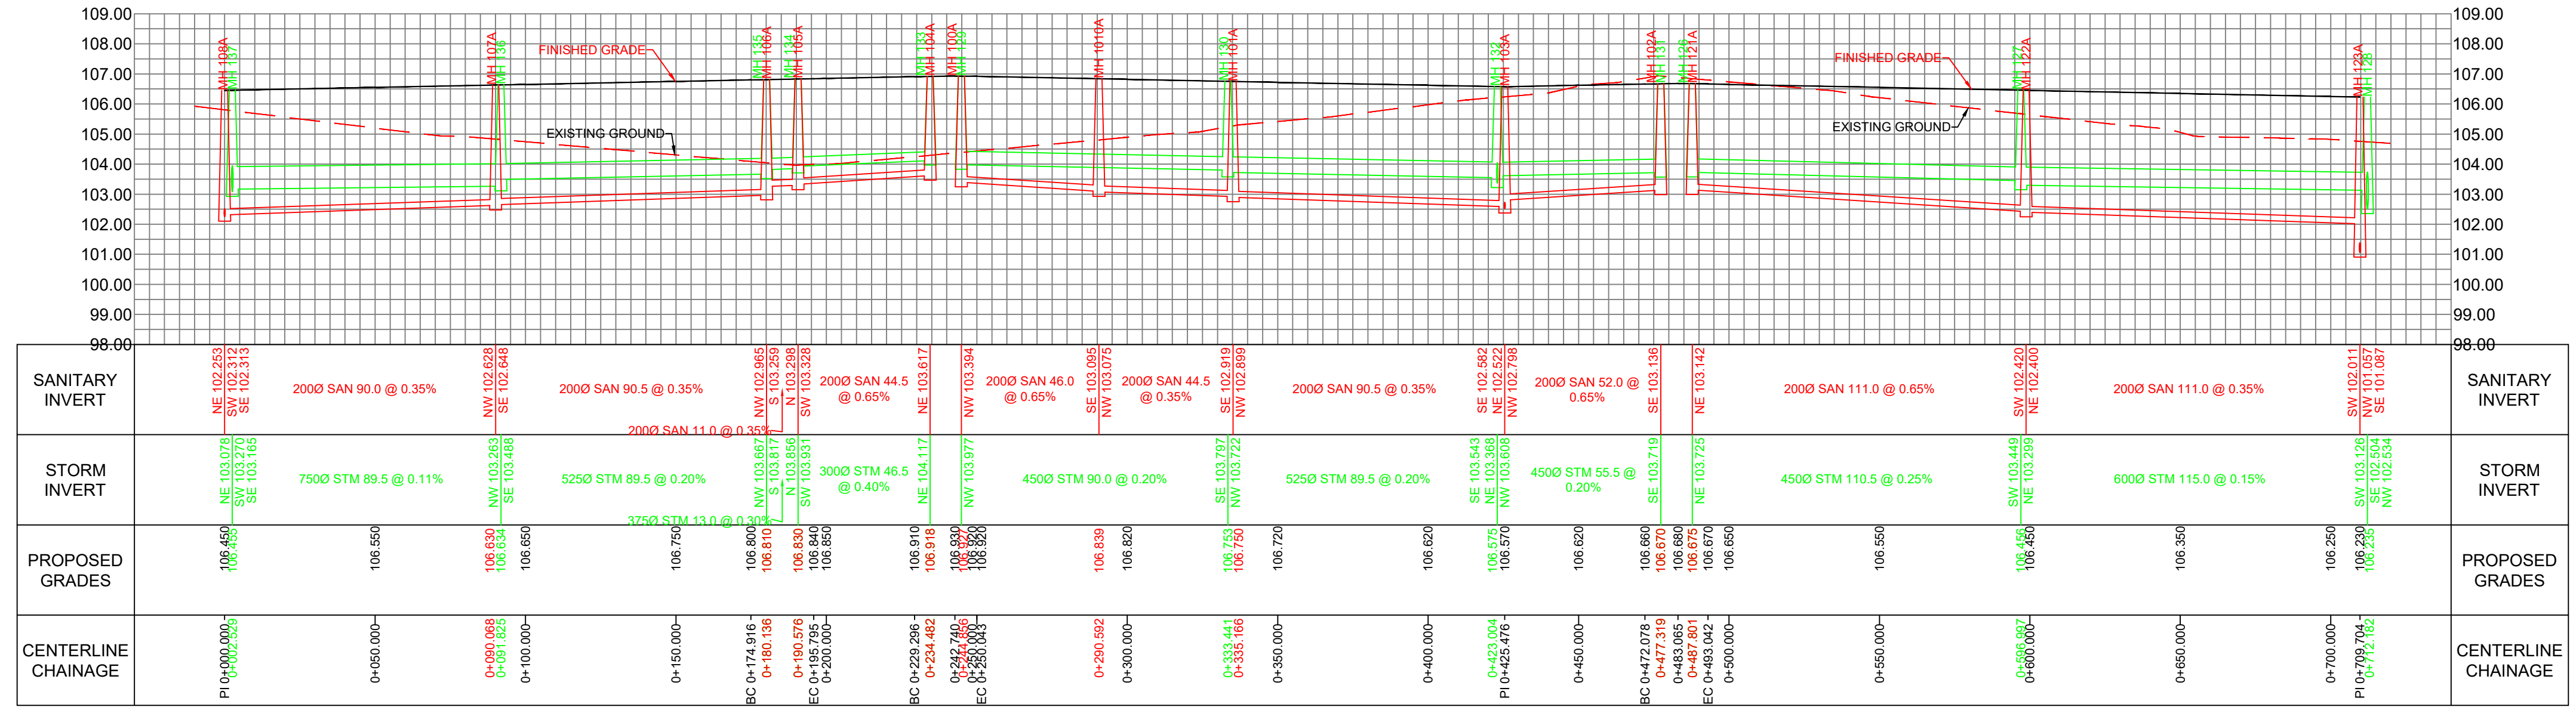


WEST POND INLET 1

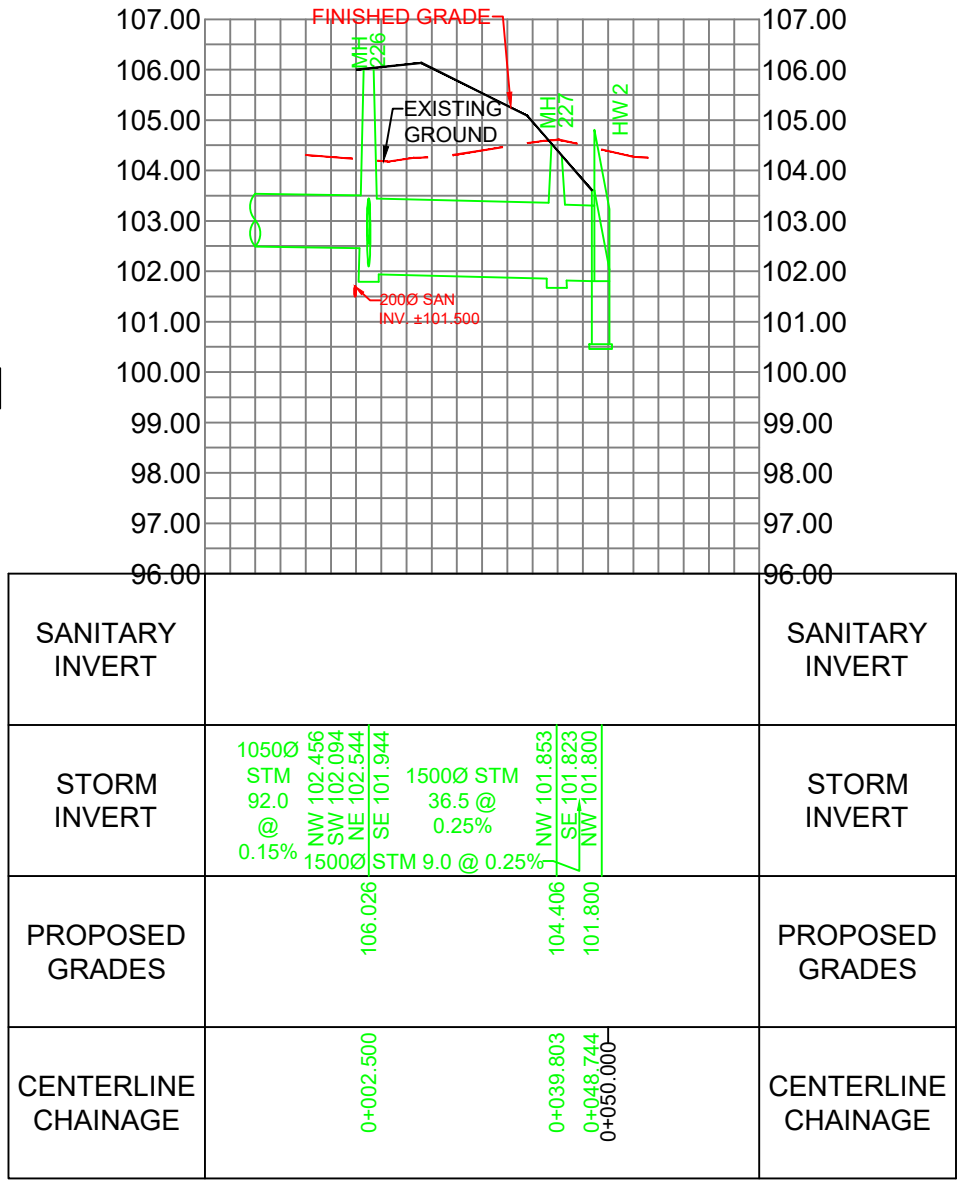

WEST POND INLET 2

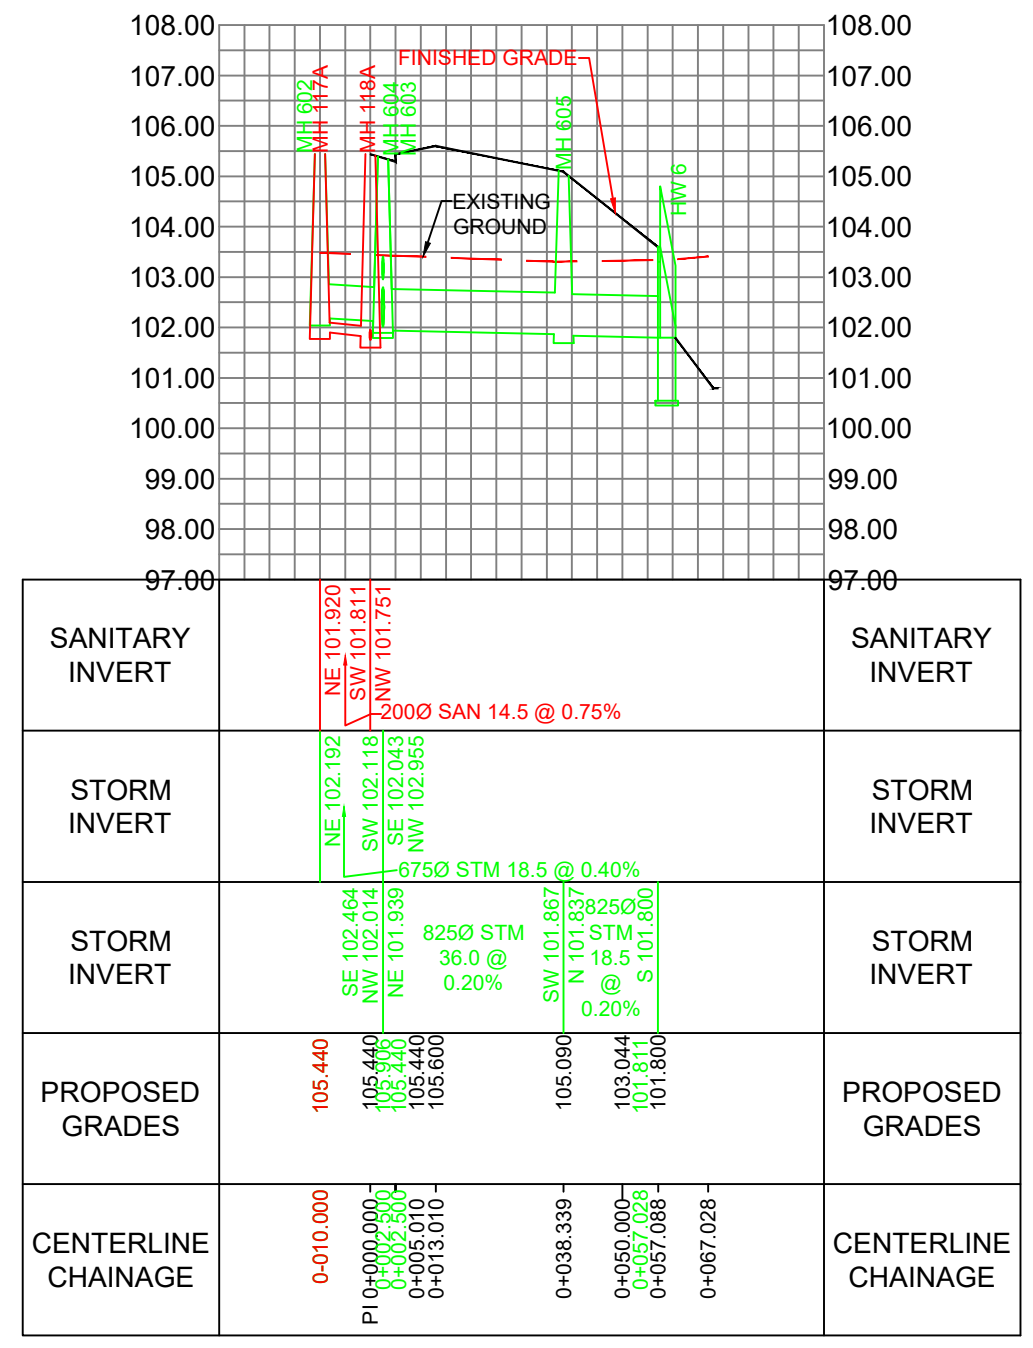

WEST POND OUTLET

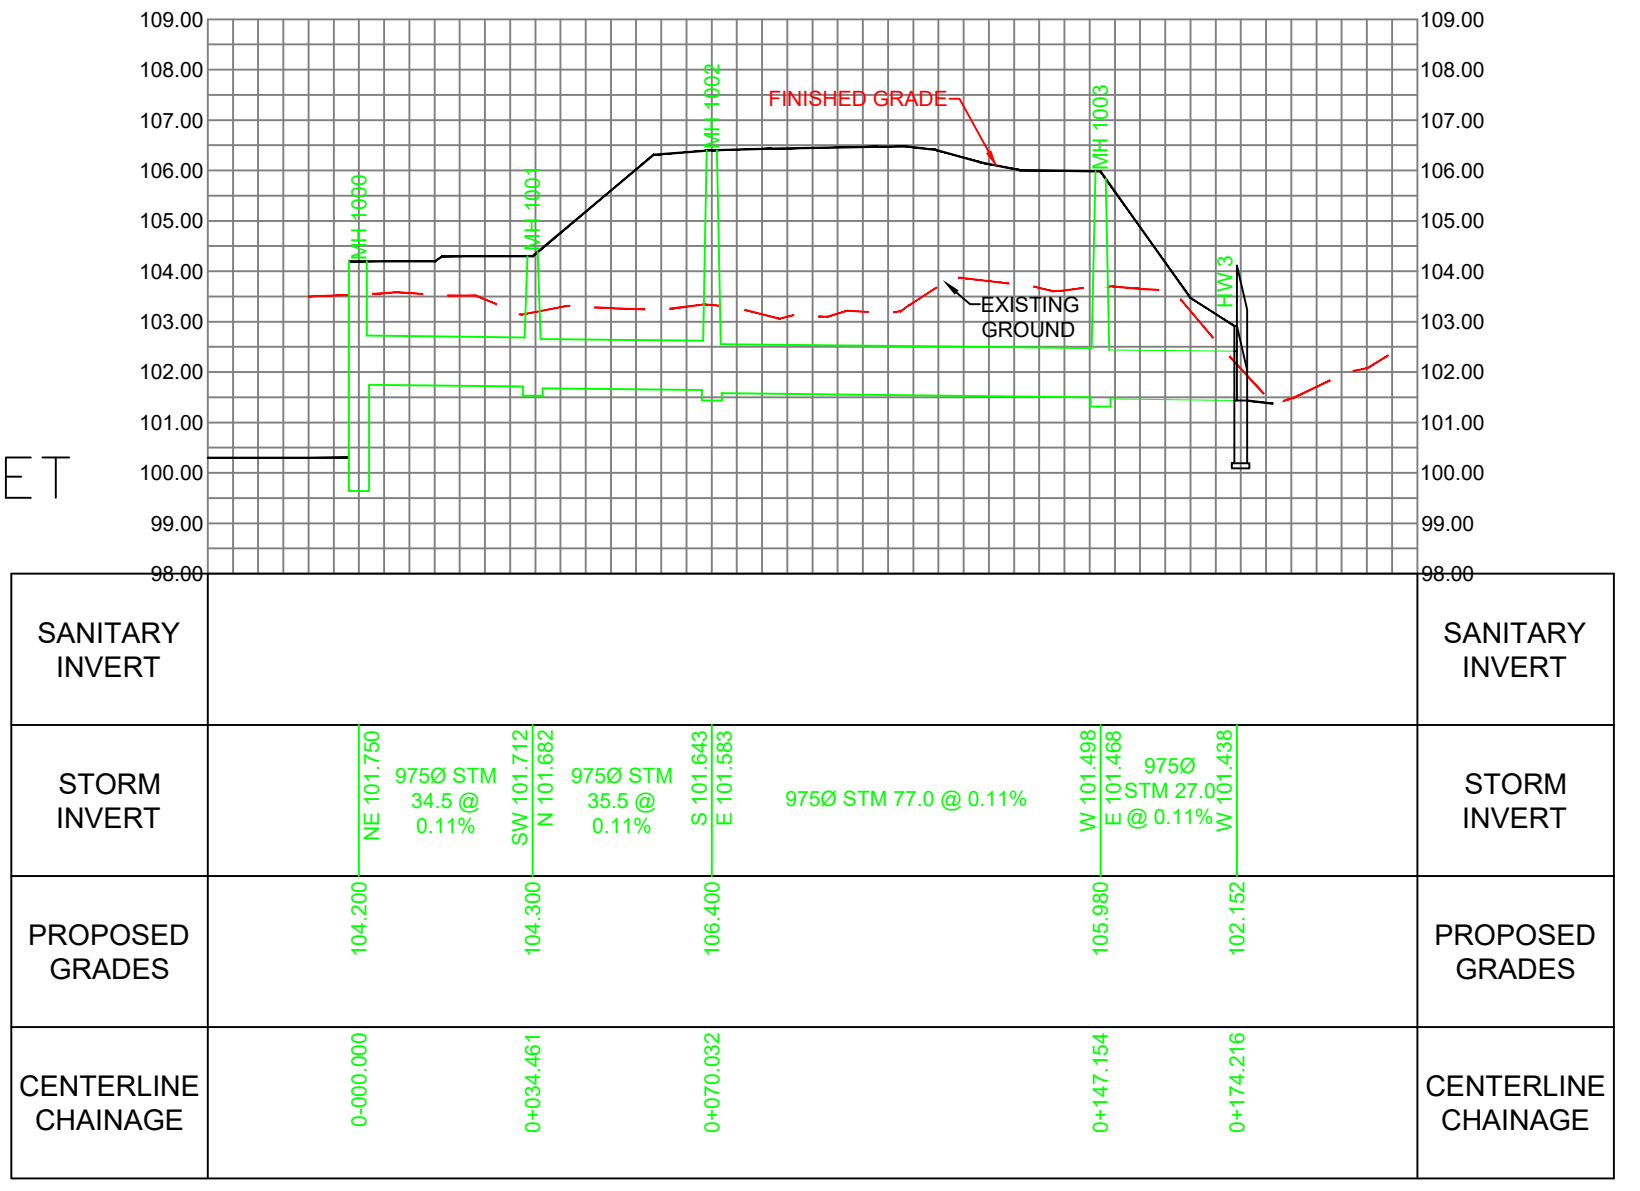

120 Iber Road, Unit 103
Stittsville, ON K2S 1E9
Tel. (613) 836-0856
Fax. (613) 836-7183
www.DSEL.ca

STITTSVILLE SOUTH URBAN EXPANSION AREA
SERVICING PROFILES
CITY OF OTTAWA

PROJECT No. : 21-1247
SCALE: VER= 1:150 HOR= 1:1500
DATE: MAY 2026
DRAWING No. 7