


Copyright Reserved

The Contractor shall verify and be responsible for all dimensions. DO NOT scale the drawing - any errors or omissions shall be reported to Stantec without delay.
The Copyrights to all designs and drawings are the property of Stantec. Reproduction or use for any purpose other than that authorized by Stantec is forbidden.

Legend

	600mmØ WATERMAIN
	400mmØ WATERMAIN
	300mmØ WATERMAIN
	250mmØ WATERMAIN
	200mmØ WATERMAIN
	150mmØ WATERMAIN
	25mm TO 100mmØ WATERMAIN
	EX. 600mmØ WATERMAIN
	EX./FUT. 400mmØ WATERMAIN (BY OTHERS)
	EX./FUT. 300mmØ WATERMAIN (BY OTHERS)
	EX. 250mmØ WATERMAIN
	EX. 200mmØ WATERMAIN
	EX. 150mmØ WATERMAIN
	EX. 25mm TO 100mmØ WATERMAIN

Notes

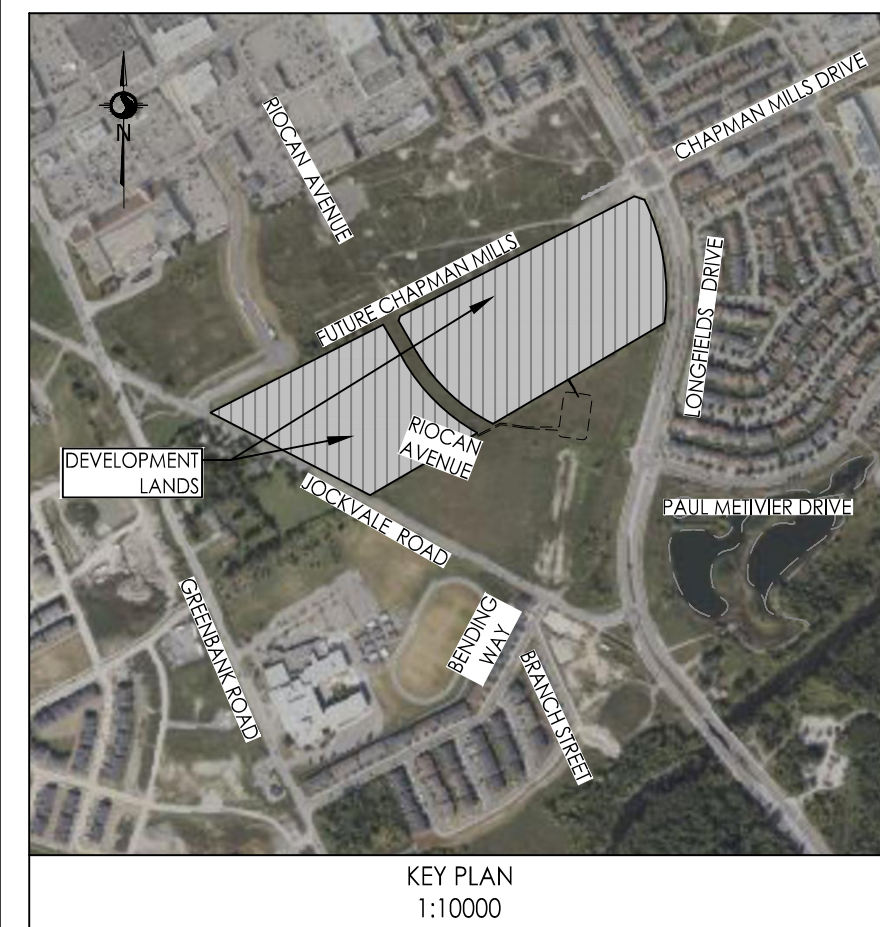

3	REVISED DRAFT PLAN AND CITY COMMENTS	AR	KS	26.09.09	
2	REVISED SANITARY SEWER EXTENSION	MJS	KS	26.05.04	
1	REVISED DRAFT PLAN	KV	KS	26.02.20	
0	ISSUED FOR COMMENT	MJS	KS	26.02.05	
Revision		By	Appd.	YY.MM.DD	
File Name: 160402206 DB.dwg		MJS	DT	MJS	26.01.19
		Dwn.	Chkd.	Dsgn.	YY.MM.DD

Permit-Seal

Client/Project

MINTO

BARRHAVEN TOWN CENTRE

PHASE 2

OTTAWA, ON, CANADA

Title

CONCEPTUAL WATER LAYOUT PLAN

Project No. 160402206

Scale 1:1250 0 12.5 37.5 62.5m

Drawing No. Sheet Revision

WTR-1

3 of 4

3

PLN # XXXXX

