


LEGEND

- Jock River
- Proposed Berm
- New 100-year floodplain limit
- Fill area requiring RCVA permit
- Existing berm to be removed
- Centerline of existing ditch
- Drainage Easement (City of Ottawa)
- Silt Fence
- Construction Fence
- Straw Bale Dam

SCALE N.T.S.

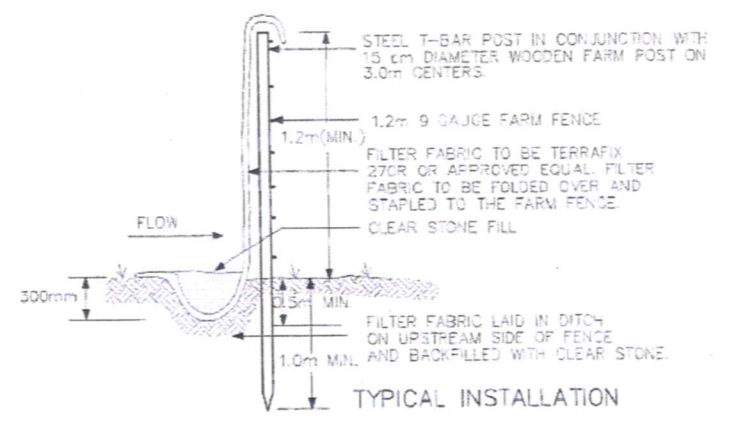

HEAVY DUTY SILT CONTROL FENCE
 R.V.C.A. RECEIVED
 SCALE: N.T.S.
 REFER TO: _____

JAN 23 2009
 INITIALS: _____

PROJECT No.: 303
 2009-01-22
 DRAWN BY: sk
 Scale = 1:3,000
 Figure - 4



120 Iber Road, Unit 203
 Stittsville, Ontario, K2S 1E9
 Tel. (613) 836-0856
 Fax. (613) 836-7183
 www.DSEL.ca

Mattamy (Jock River) Limited
 Jock River
 Erosion and Sediment Control Plan