

**LEGEND**

- STUDY LIMIT
- STORM DRAINAGE AREA
- - - SANITARY MANHOLE
- DRAINAGE AREA IN HECTARES
- RUN-OFF COEFFICIENT
- EXISTING DITCH
- - - REGULATORY FLOOD LINE
- - - 100YEAR SUMMER FLOOD LINE (PER AECOM ANALYSIS APPENDIX I)

**VILLAGE OF RICHMOND**

**PRELIMINARY STORM SEWER SYSTEM**

CITY OF OTTAWA


PROJECT No.: 07-303

DATE: 2010-03-04

DRAWN BY: KM

SCALE 1:4000

DRAWING No: 3

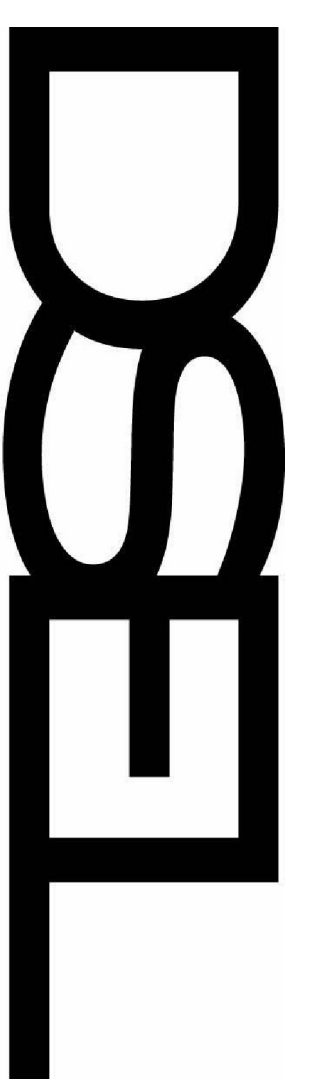

David Schaeffer engineering ltd

120 Iber Road, Unit 203  
 Stittsville, Ontario, K2S 1E9  
 Tel. (613) 836-0856  
 Fax. (613) 836-7183  
 www.DSEL.ca