


Back Elevation  
Scale 1:250

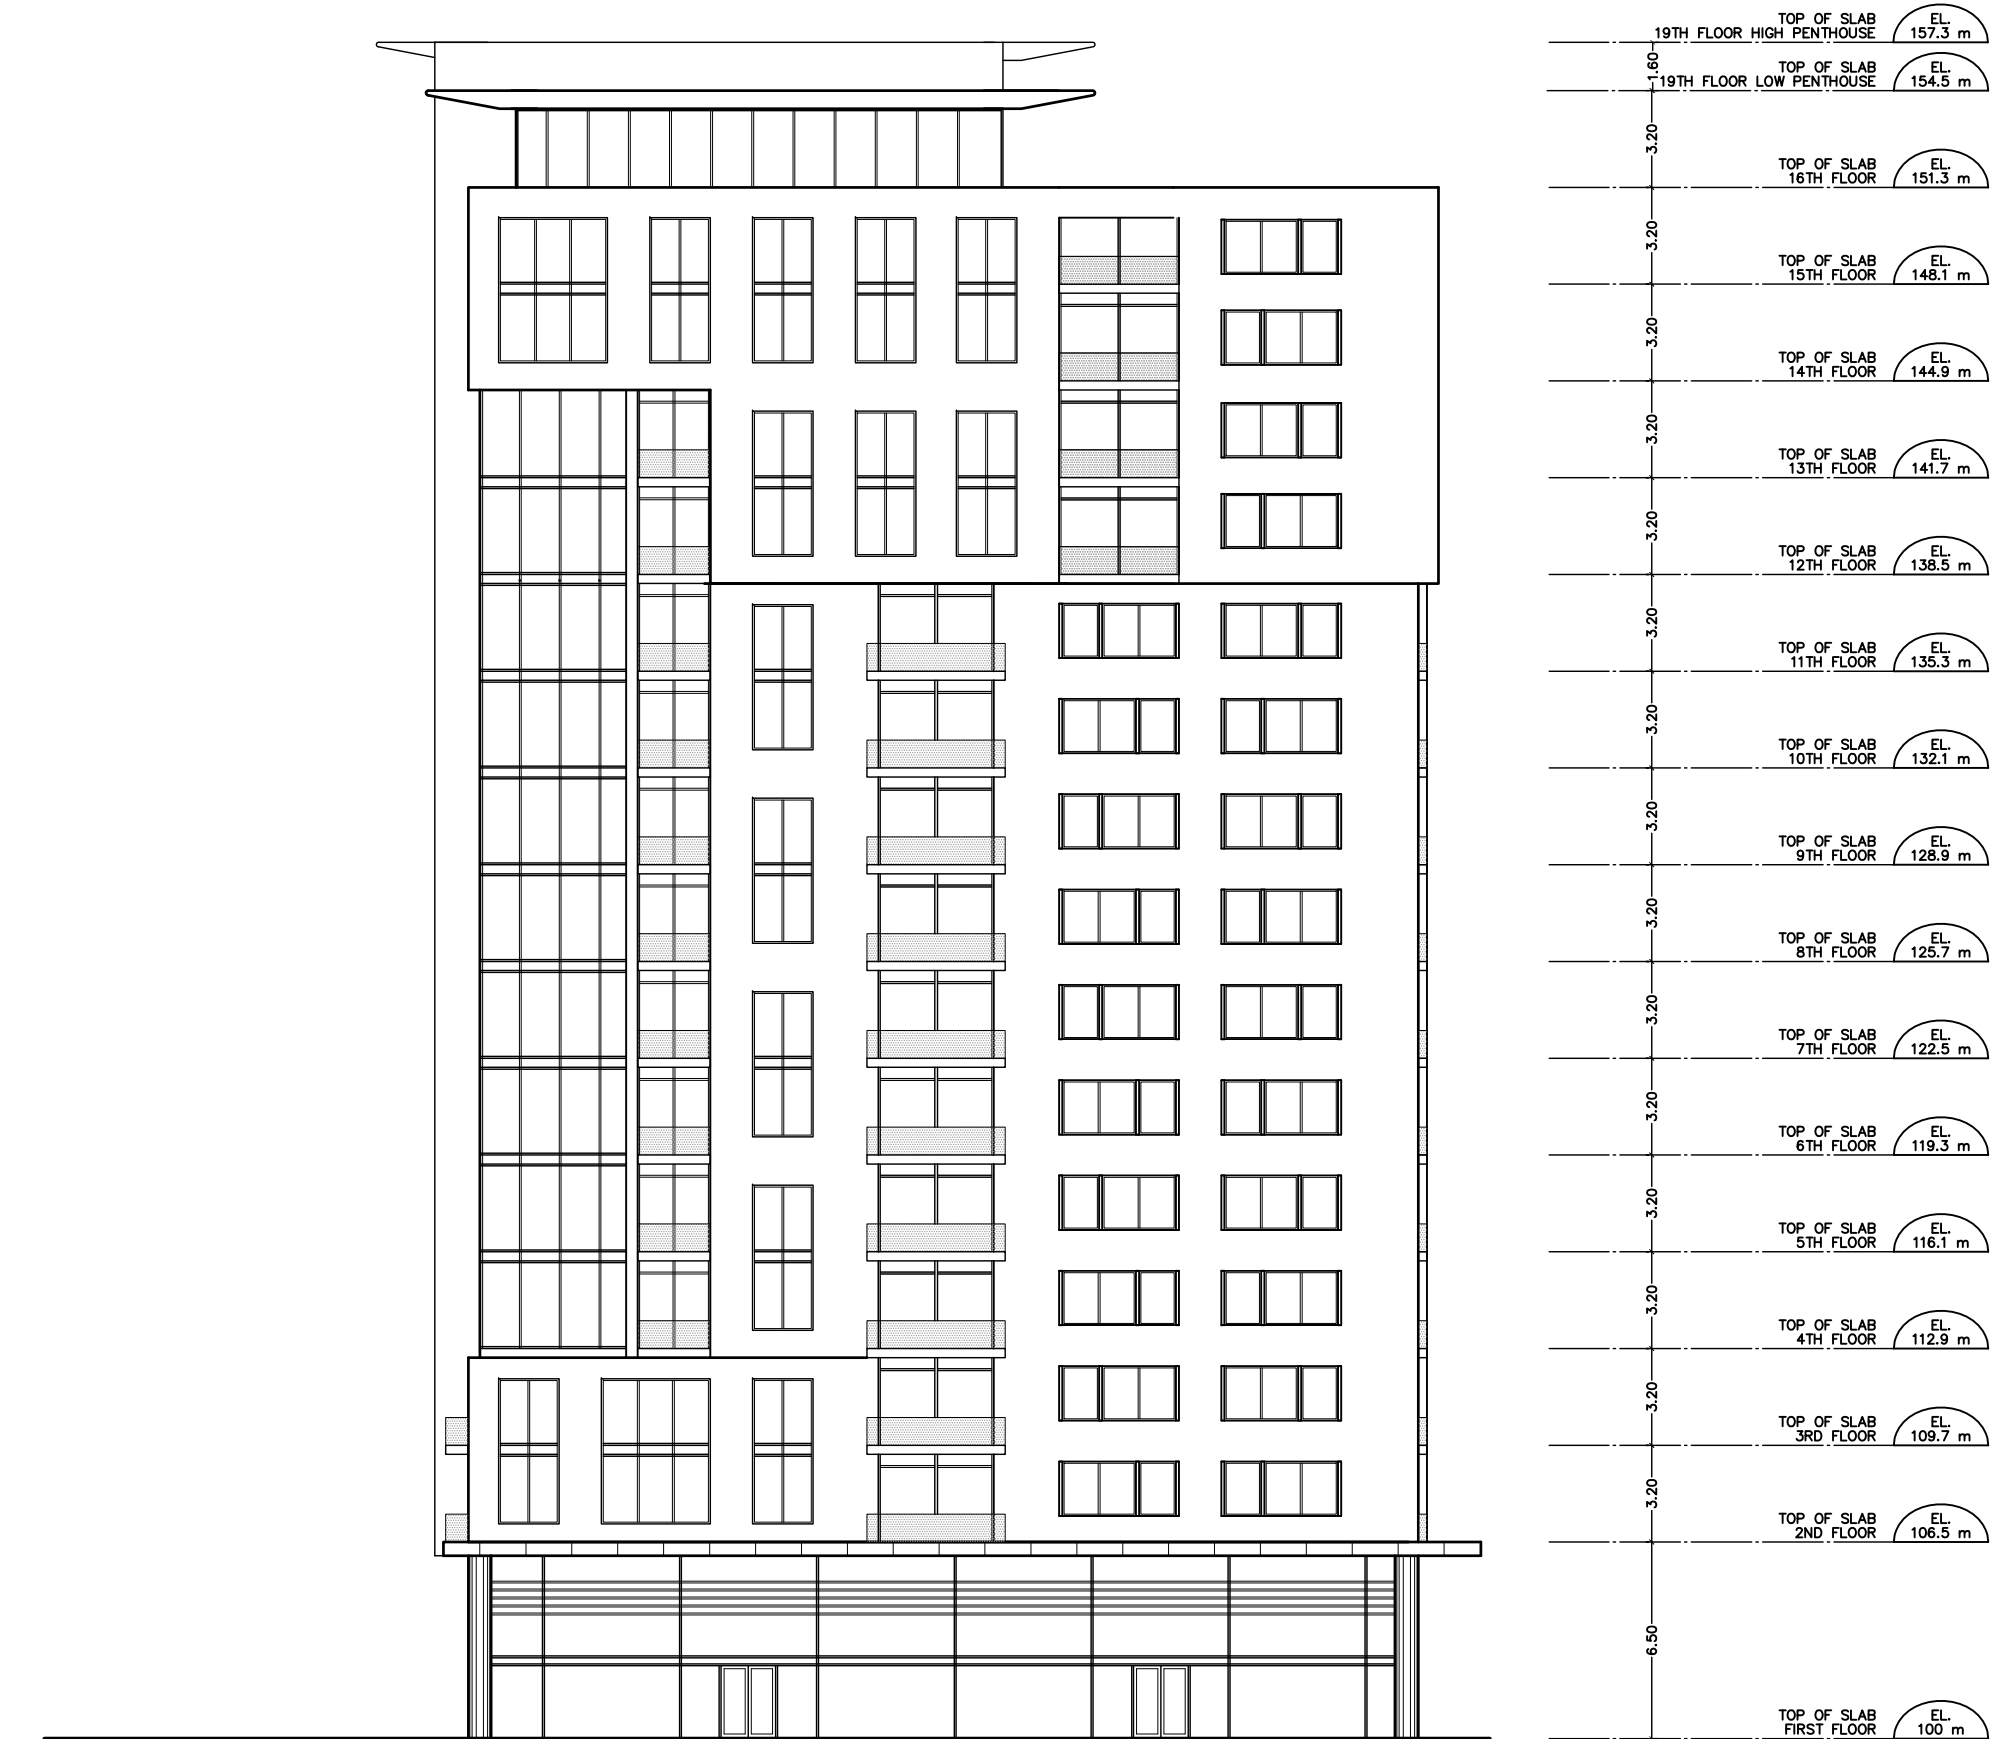

Left Side Elevation  
Scale 1:250

2940 Baseline Road

Proposition -1.2-  
Elevations - Building A  
Scale: 1:250  
2012.06.26