


Back Elevation
Scale 1:250

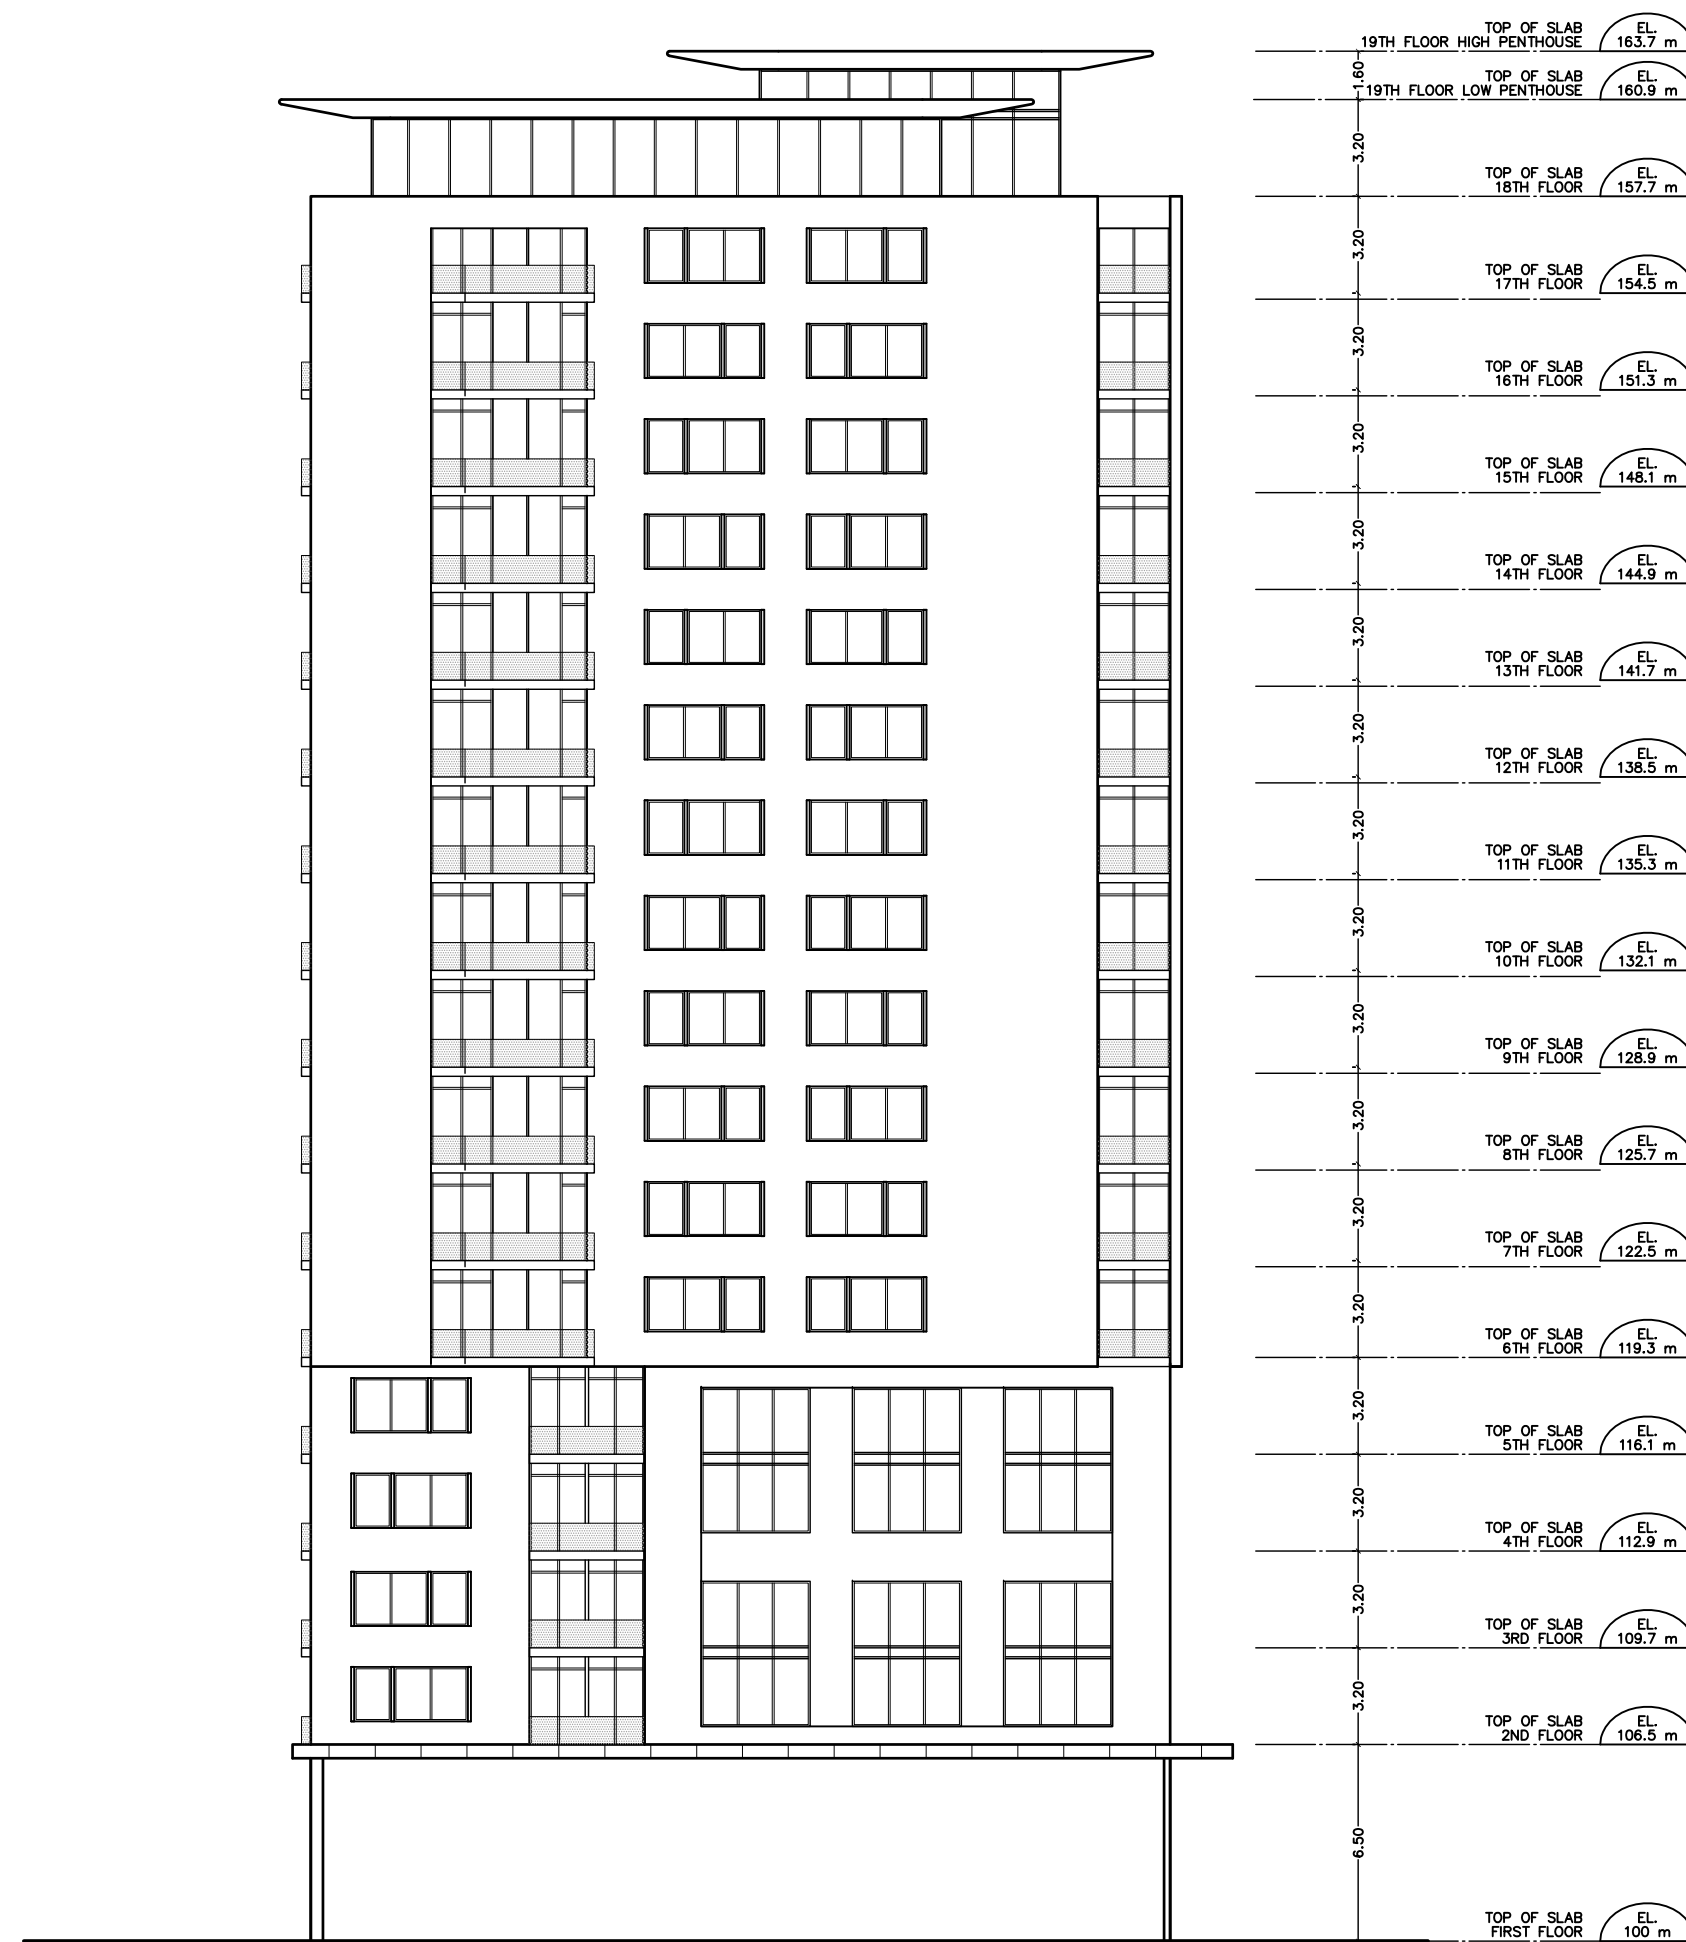

Left Side Elevation
Scale 1:250

2940 Baseline Road

Proposition -1.2-
Elevations - Building B
Scale: 1:250
2012.06.26