
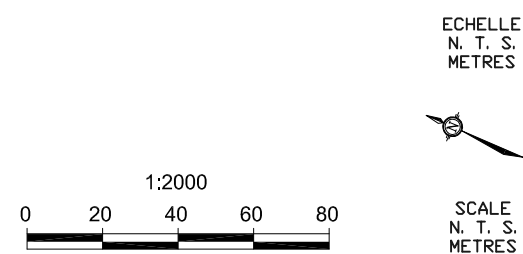


This is Attachment x to By-Law Number 2008-250, passed mm dd, 2015

Lands Affected by By-law

- Lands to be Rezoned to R1X [xxx1]
- Lands to be Rezoned to R3X [xxx2]
- Lands to be Rezoned to R5X [xxx3]
- Lands to be Rezoned to R3X [xxx4]
- Lands to be Rezoned to R3X [xxx5]
- Lands to be Rezoned to O1
- Lands to be Rezoned to TMH (20)
- Lands to be Rezoned to GM

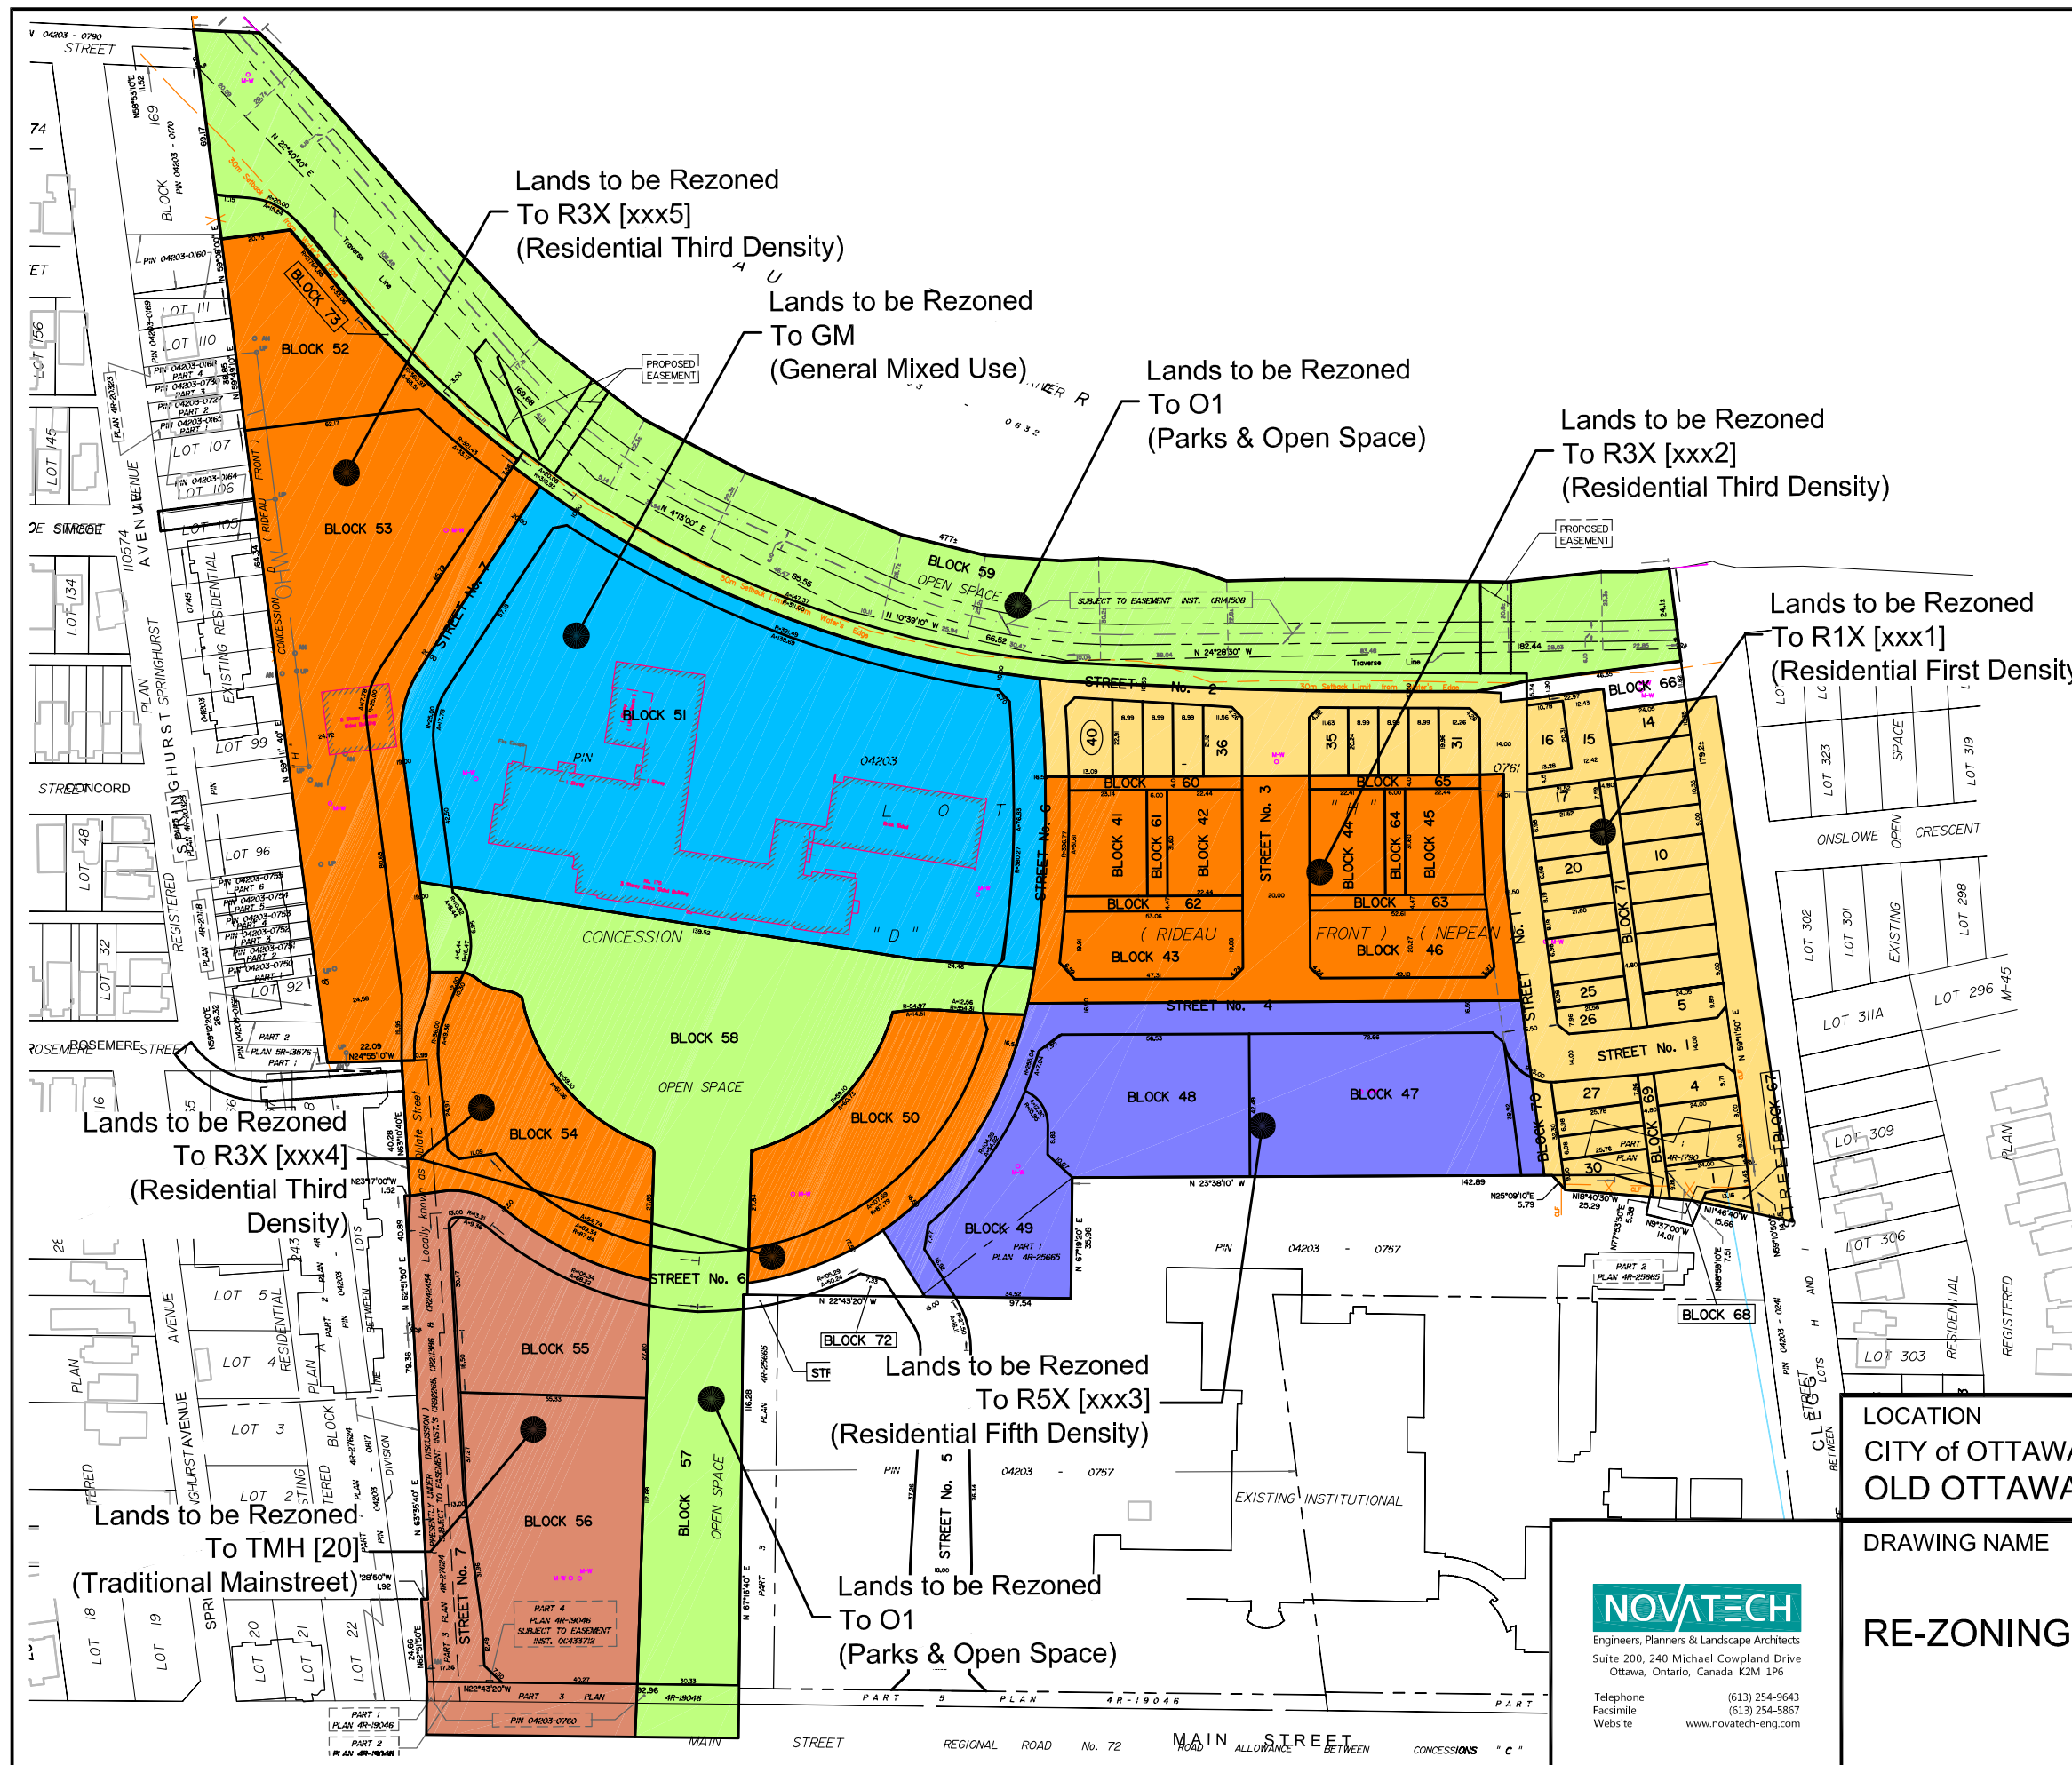

LOCATION  
CITY of OTTAWA  
OLD OTTAWA EAST - 175 MAIN STREET

<b>DRAWING NAME</b>  <b>RE-ZONING APPLICATION</b>	PROJECT No. 114025-00
	REV REV # X
	DRAWING No. 114025-ZBA

**NOVATECH**  
Engineers, Planners & Landscape Architects  
Suite 200, 240 Michael Cowpland Drive  
Ottawa, Ontario, Canada K2M 1P6  
Telephone (613) 254-9643  
Facsimile (613) 254-5867  
Website www.novatech-eng.com