


M:\2012\112142\CAD\Planning\Concept Plans\112142-CPTEMPLoadDock.dwg, 11x17 Landscape, Oct 25, 2016 - 9:08am, mlinton

YORK ST

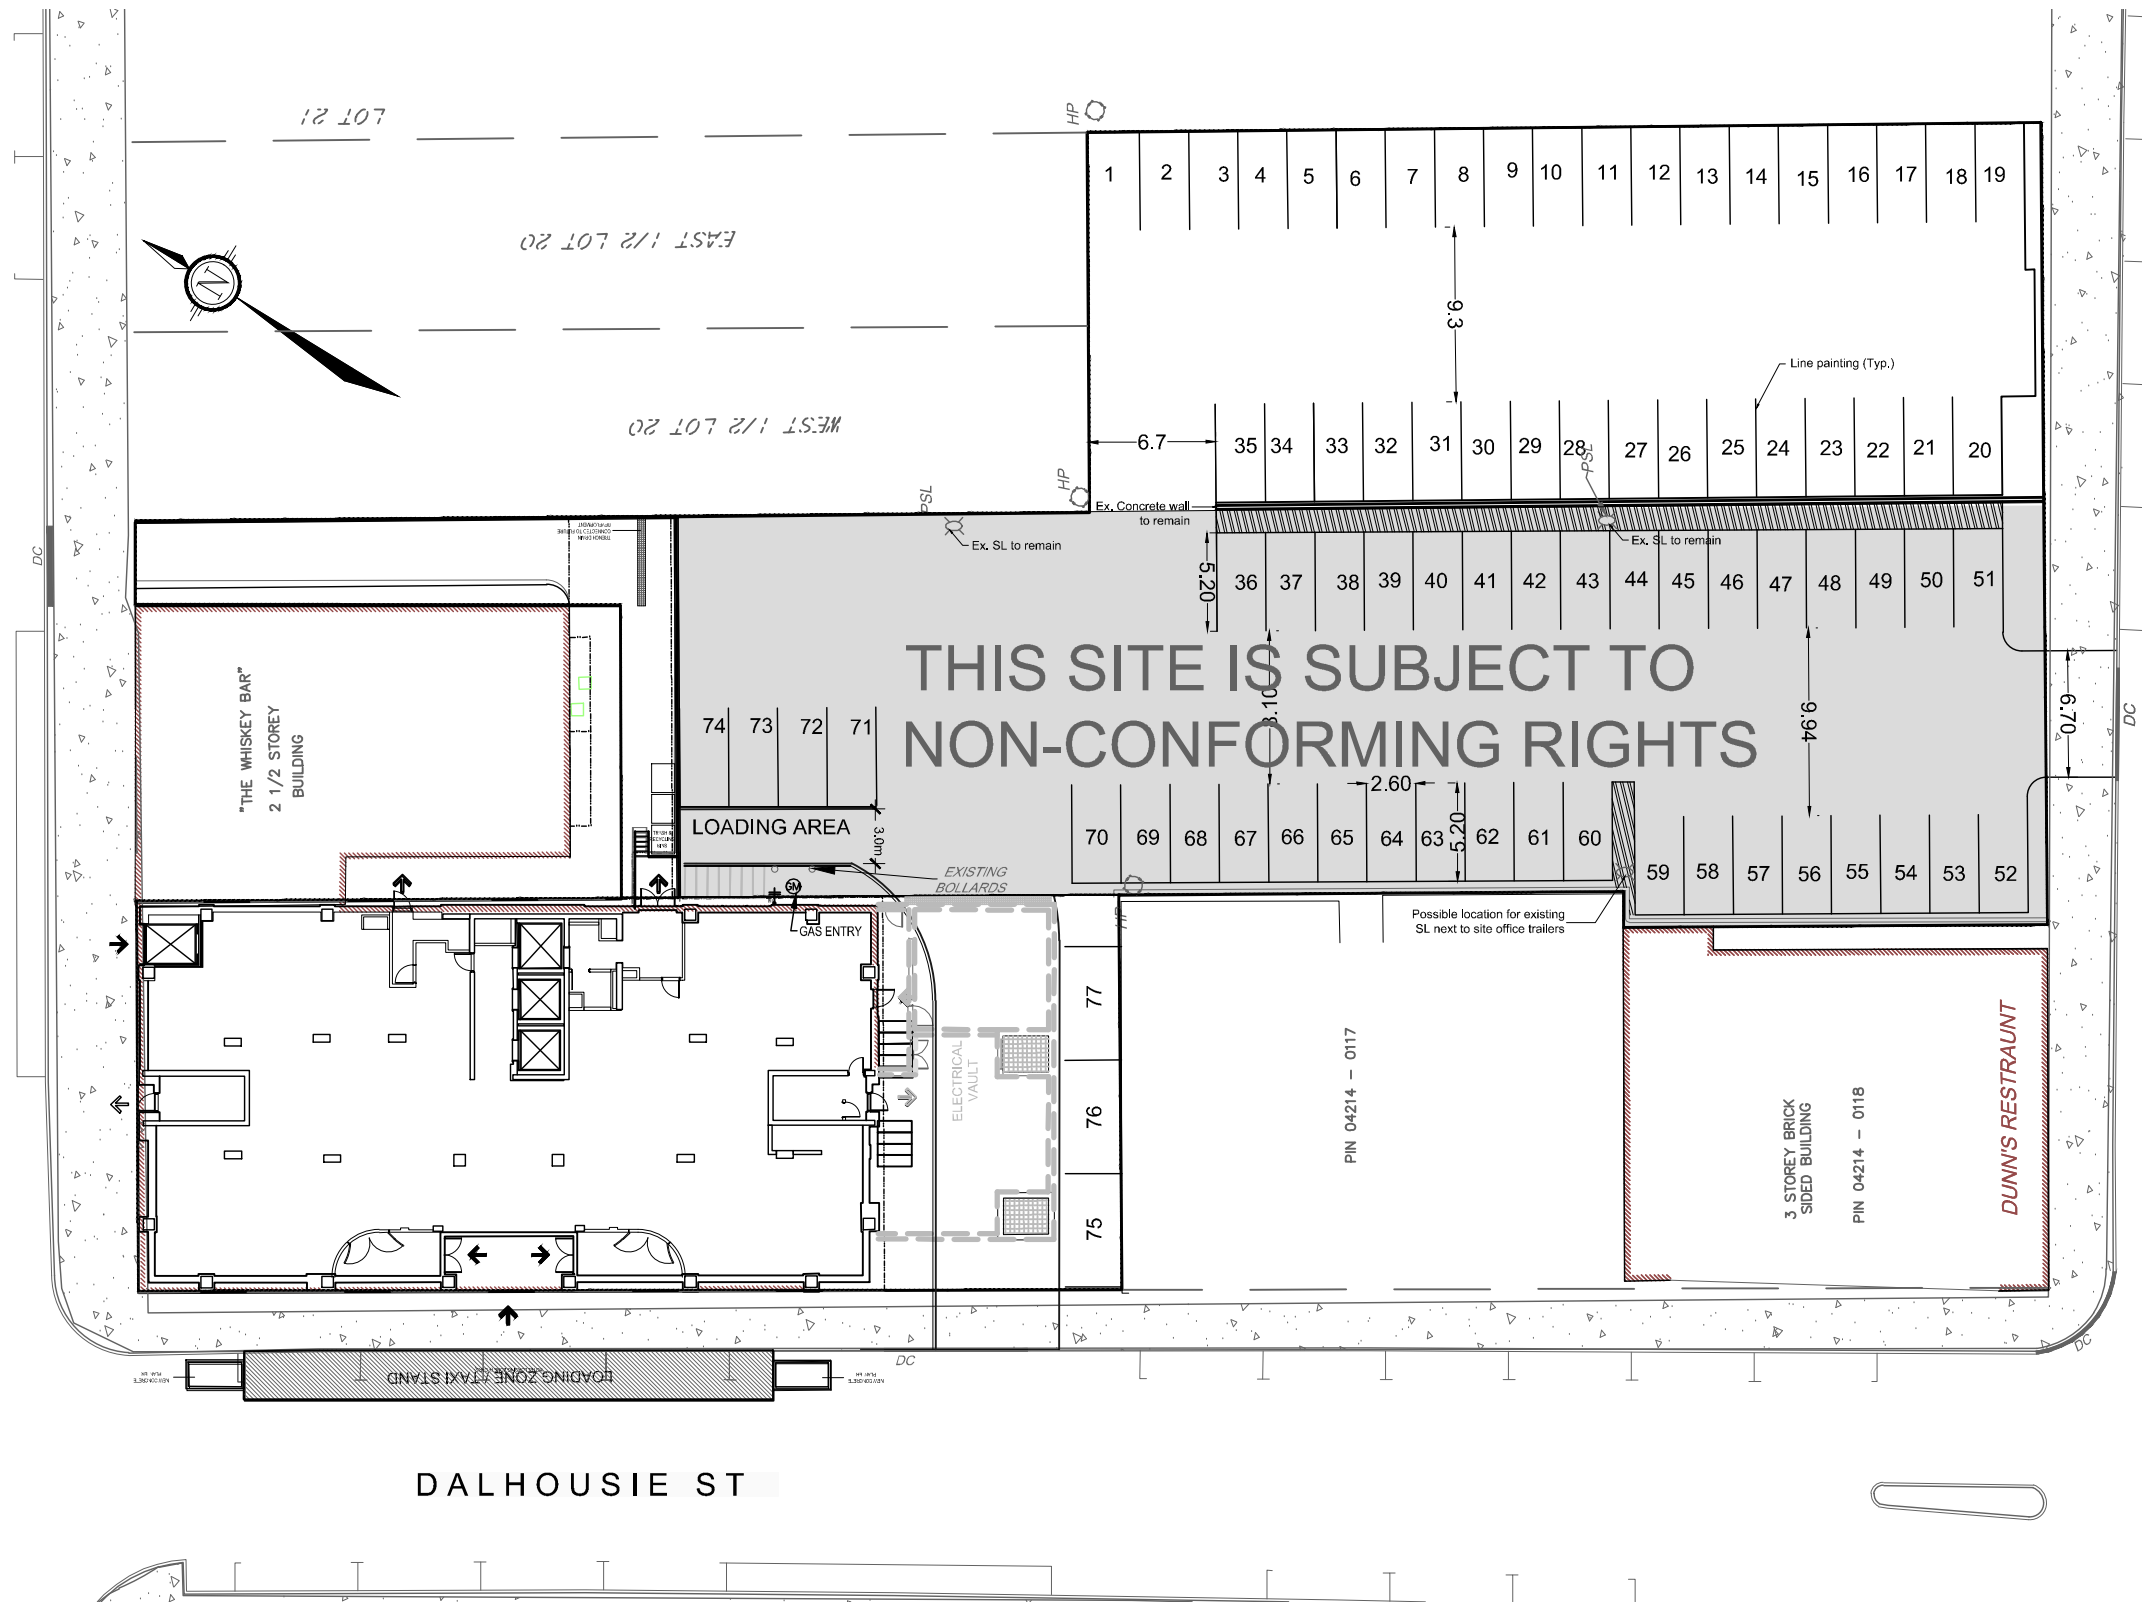

NOVATECH

Engineers, Planners & Landscape Architects
Suite 200, 240 Michael Cowpland Drive
Ottawa, Ontario, Canada K2M 1P6

Telephone (613) 254-9643
Facsimile (613) 254-5867
Website www.novatech-eng.com

141 GEORGE STREET /
325 DALHOUSIE STREET

INTERIM PARKING
CONCEPT PLAN

SCALE 1 : 400

DATE OCT 2016 JOB 112142 FIGURE 112142-CP

SUT11V17 DWG 270mmx420mm