




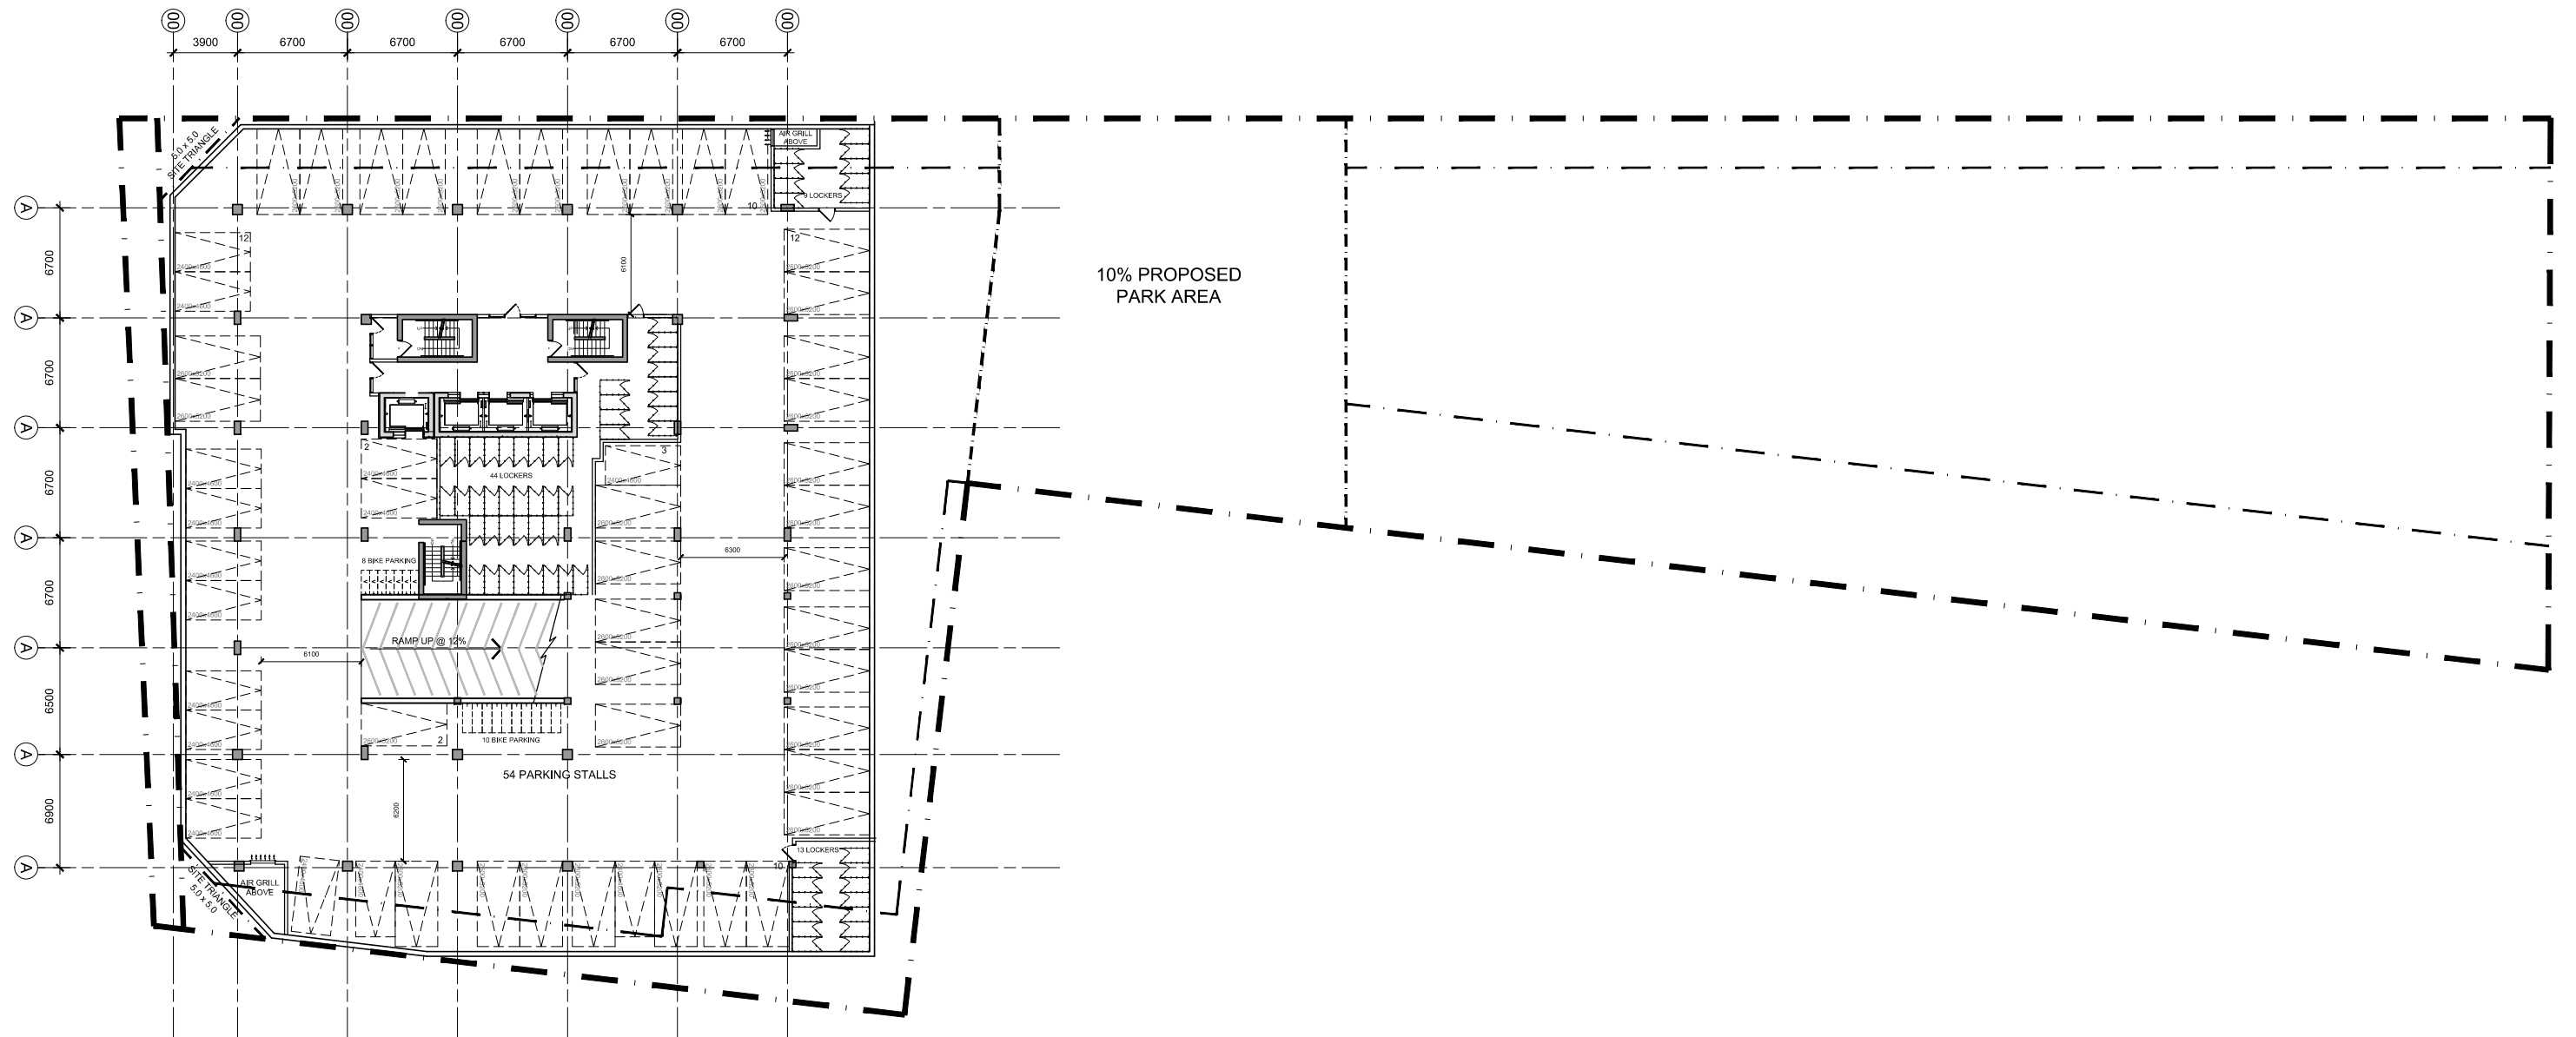

P3 PARKING LEVEL


GFA ##### sq. ft.

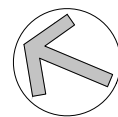

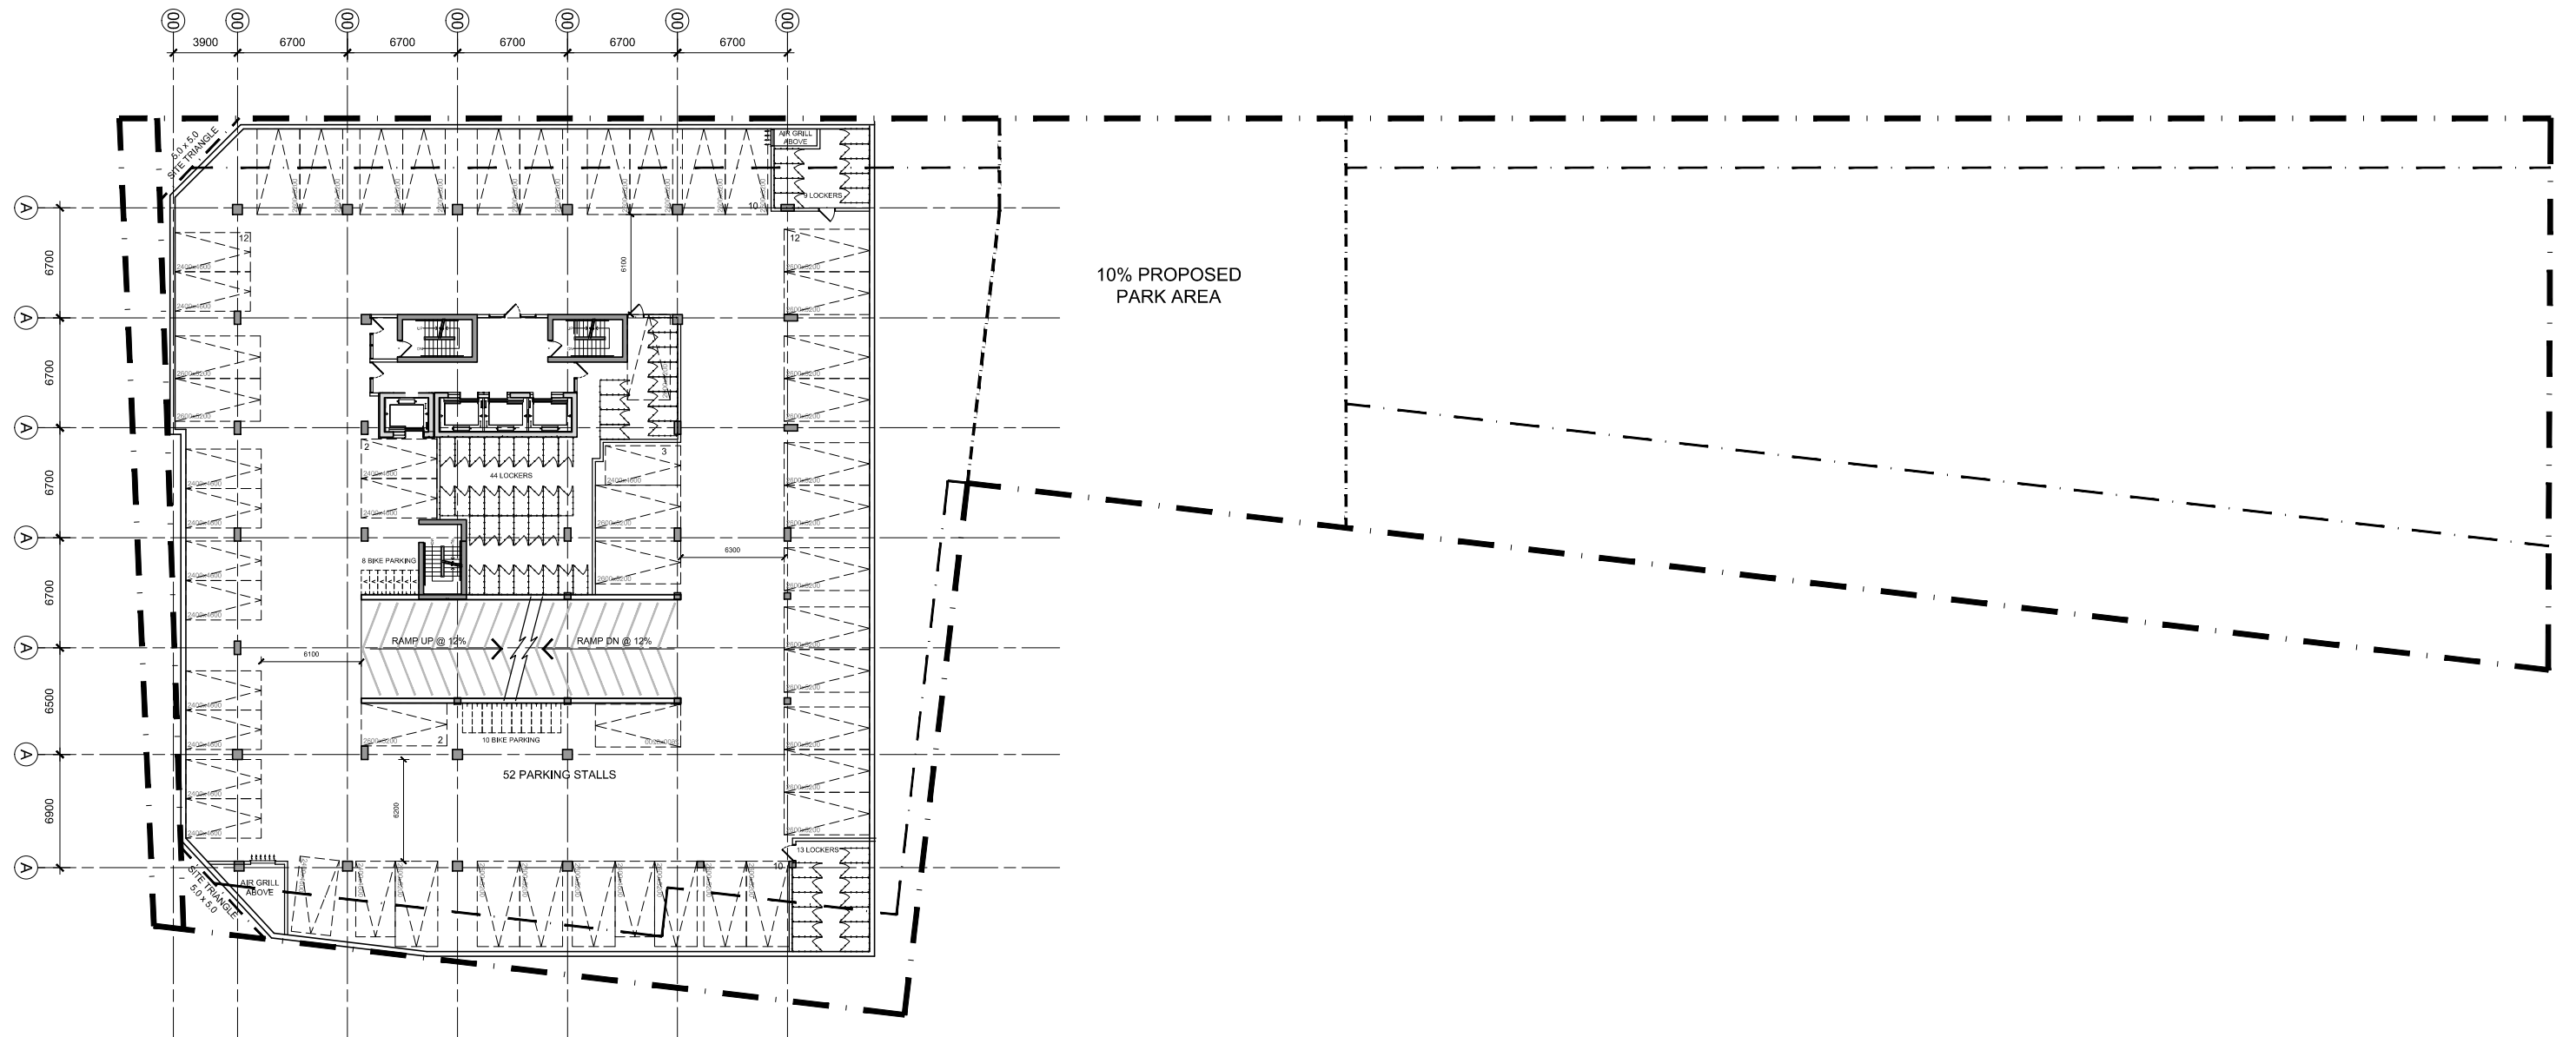


P2 PARKING LEVEL


GFA ##### sq. ft.

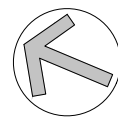



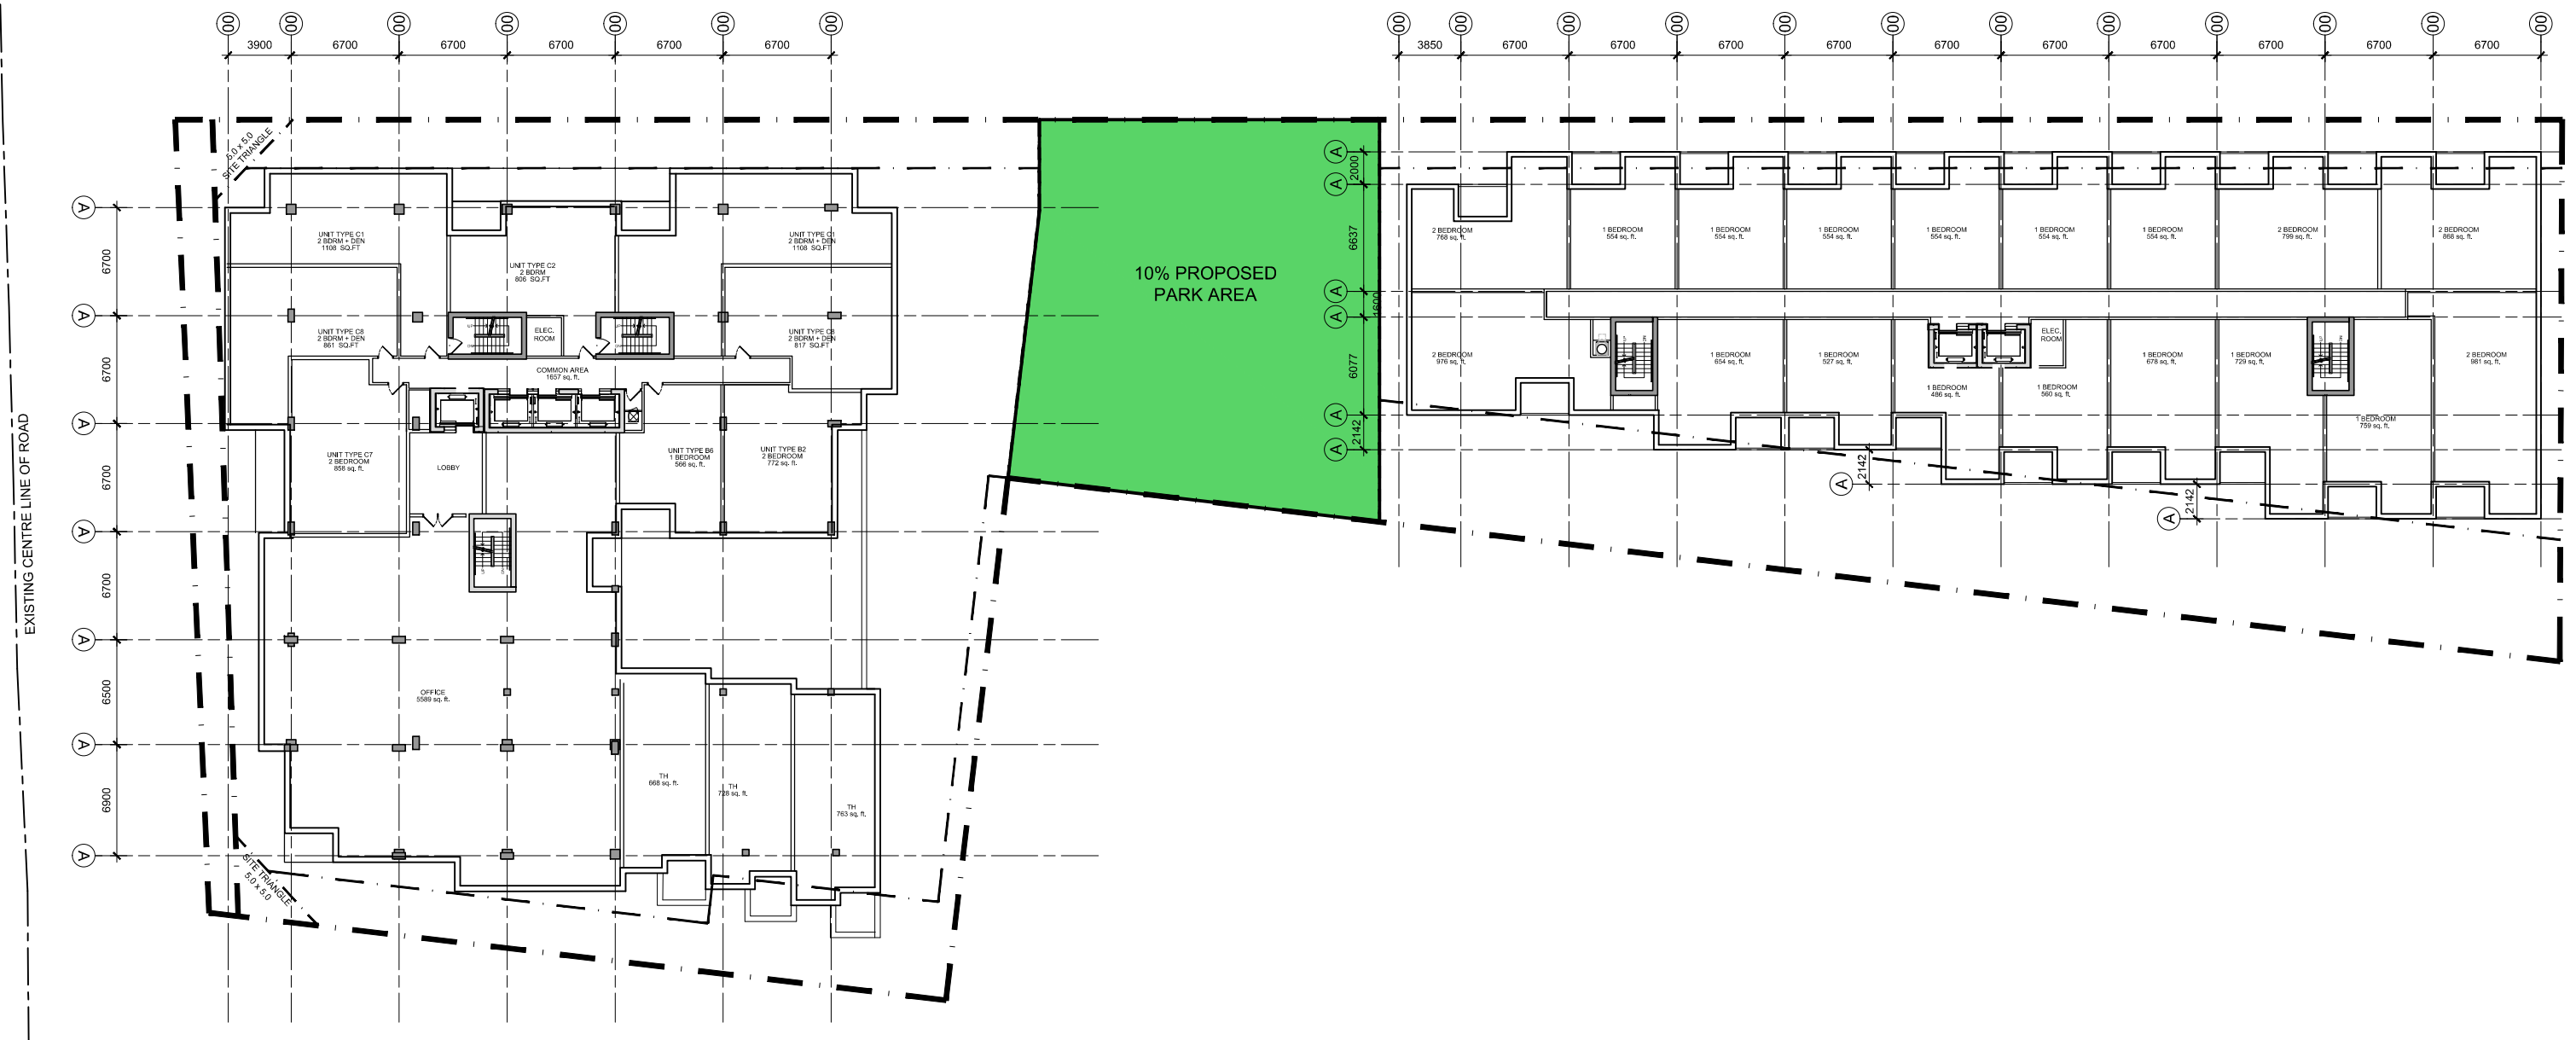


FLOORS 2,3

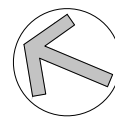



FLOORS 4

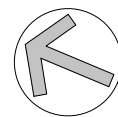

RODERICKLAHEY
ARCHITECT INC

19 & 9 CONFIGURATION
1:400


ZONING AMENDMENT - REVISED PACKAGE

1976 SCOTT STREET & 320 McRAE AVENUE
OTTAWA ONTARIO


SHEET #


08

PROJ. # 1422

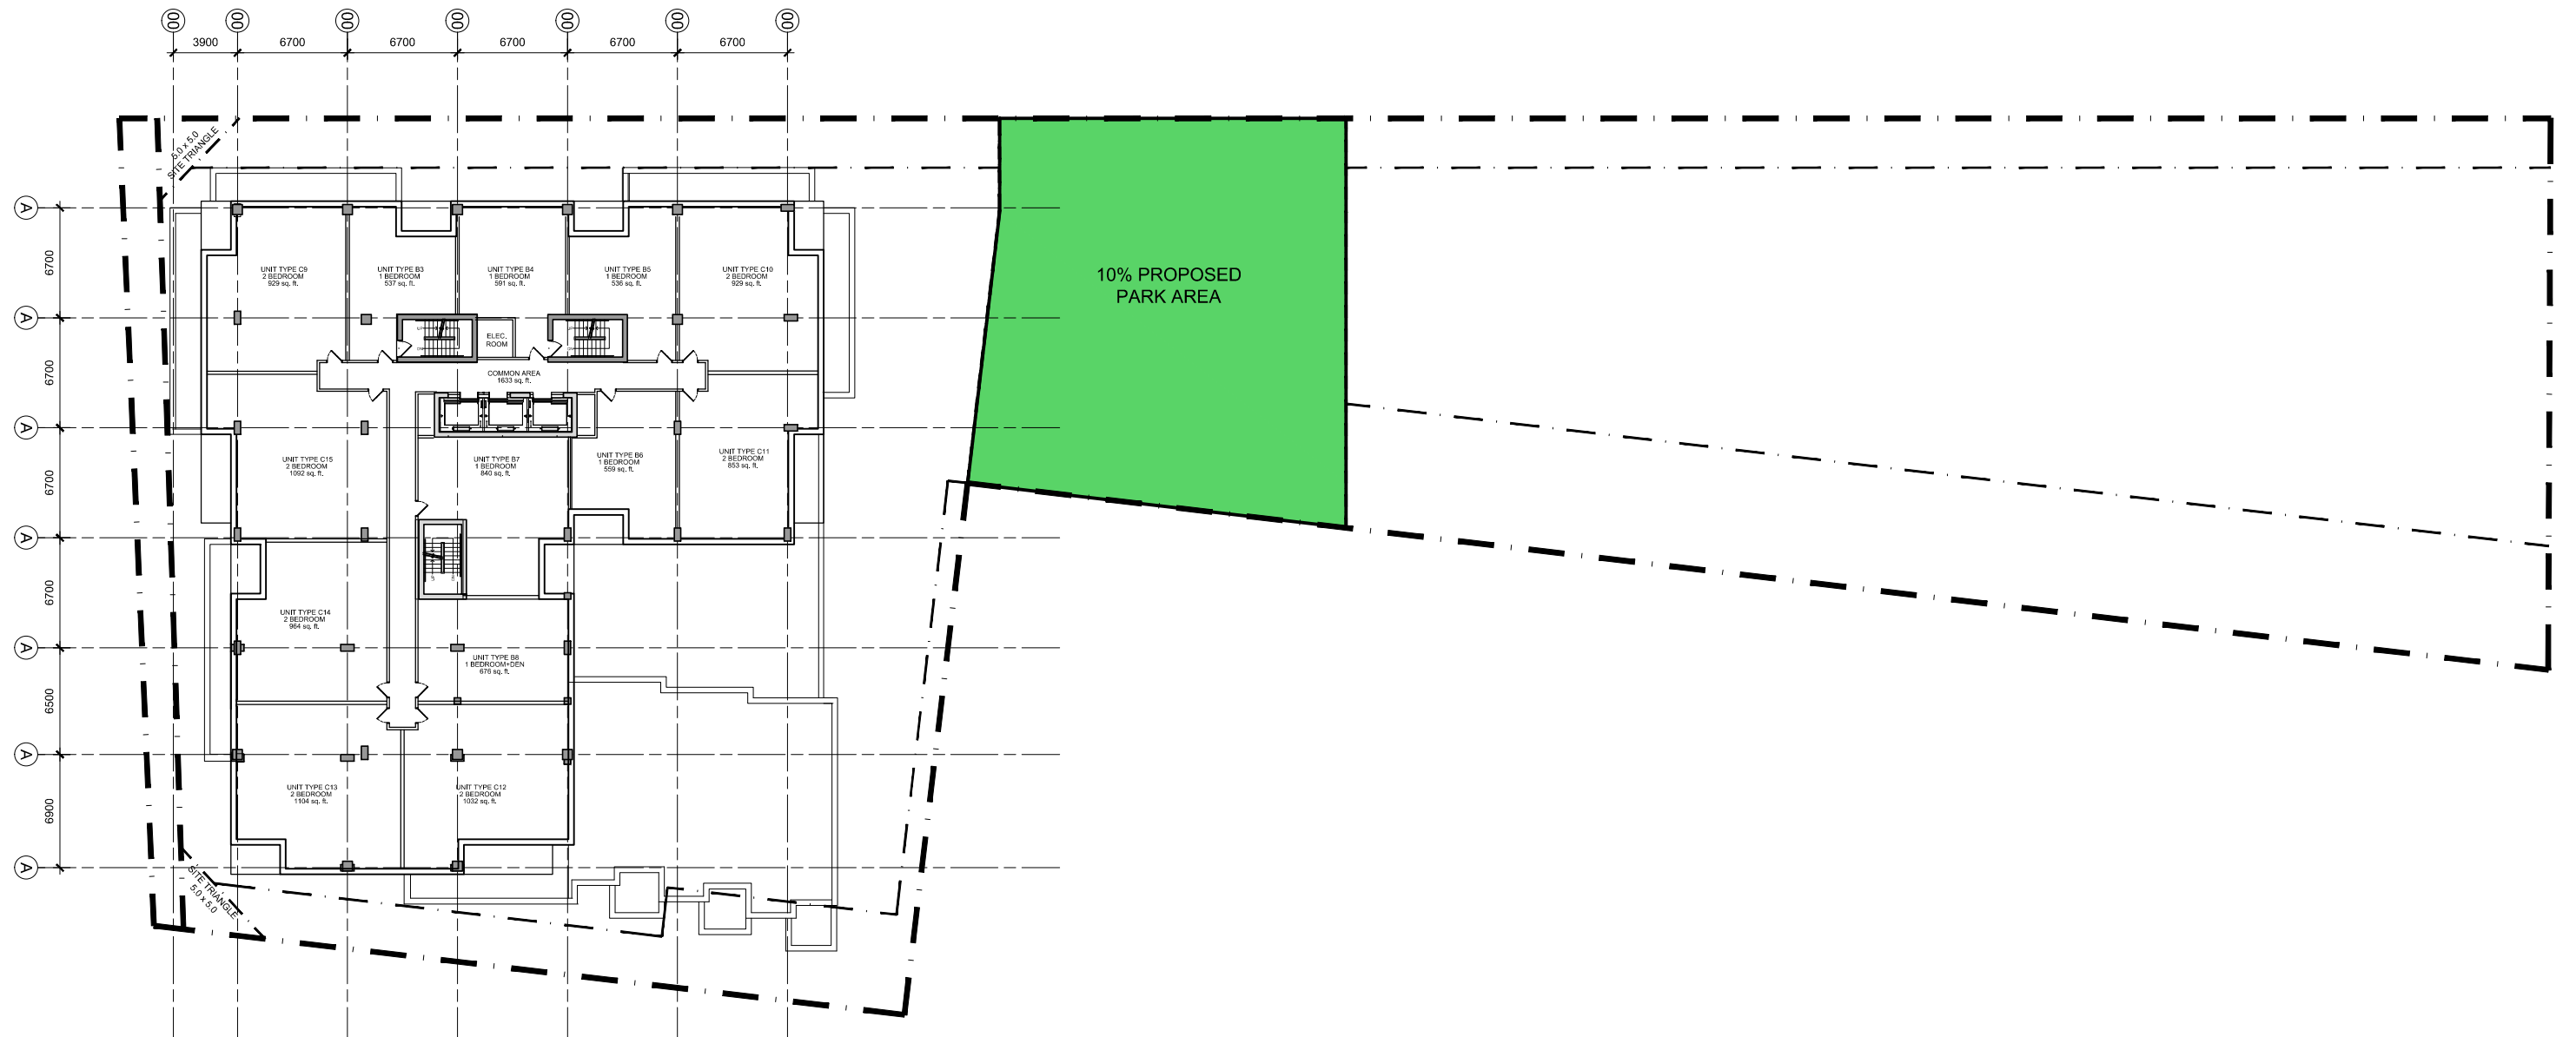



FLOORS 5-9

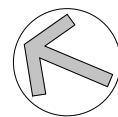

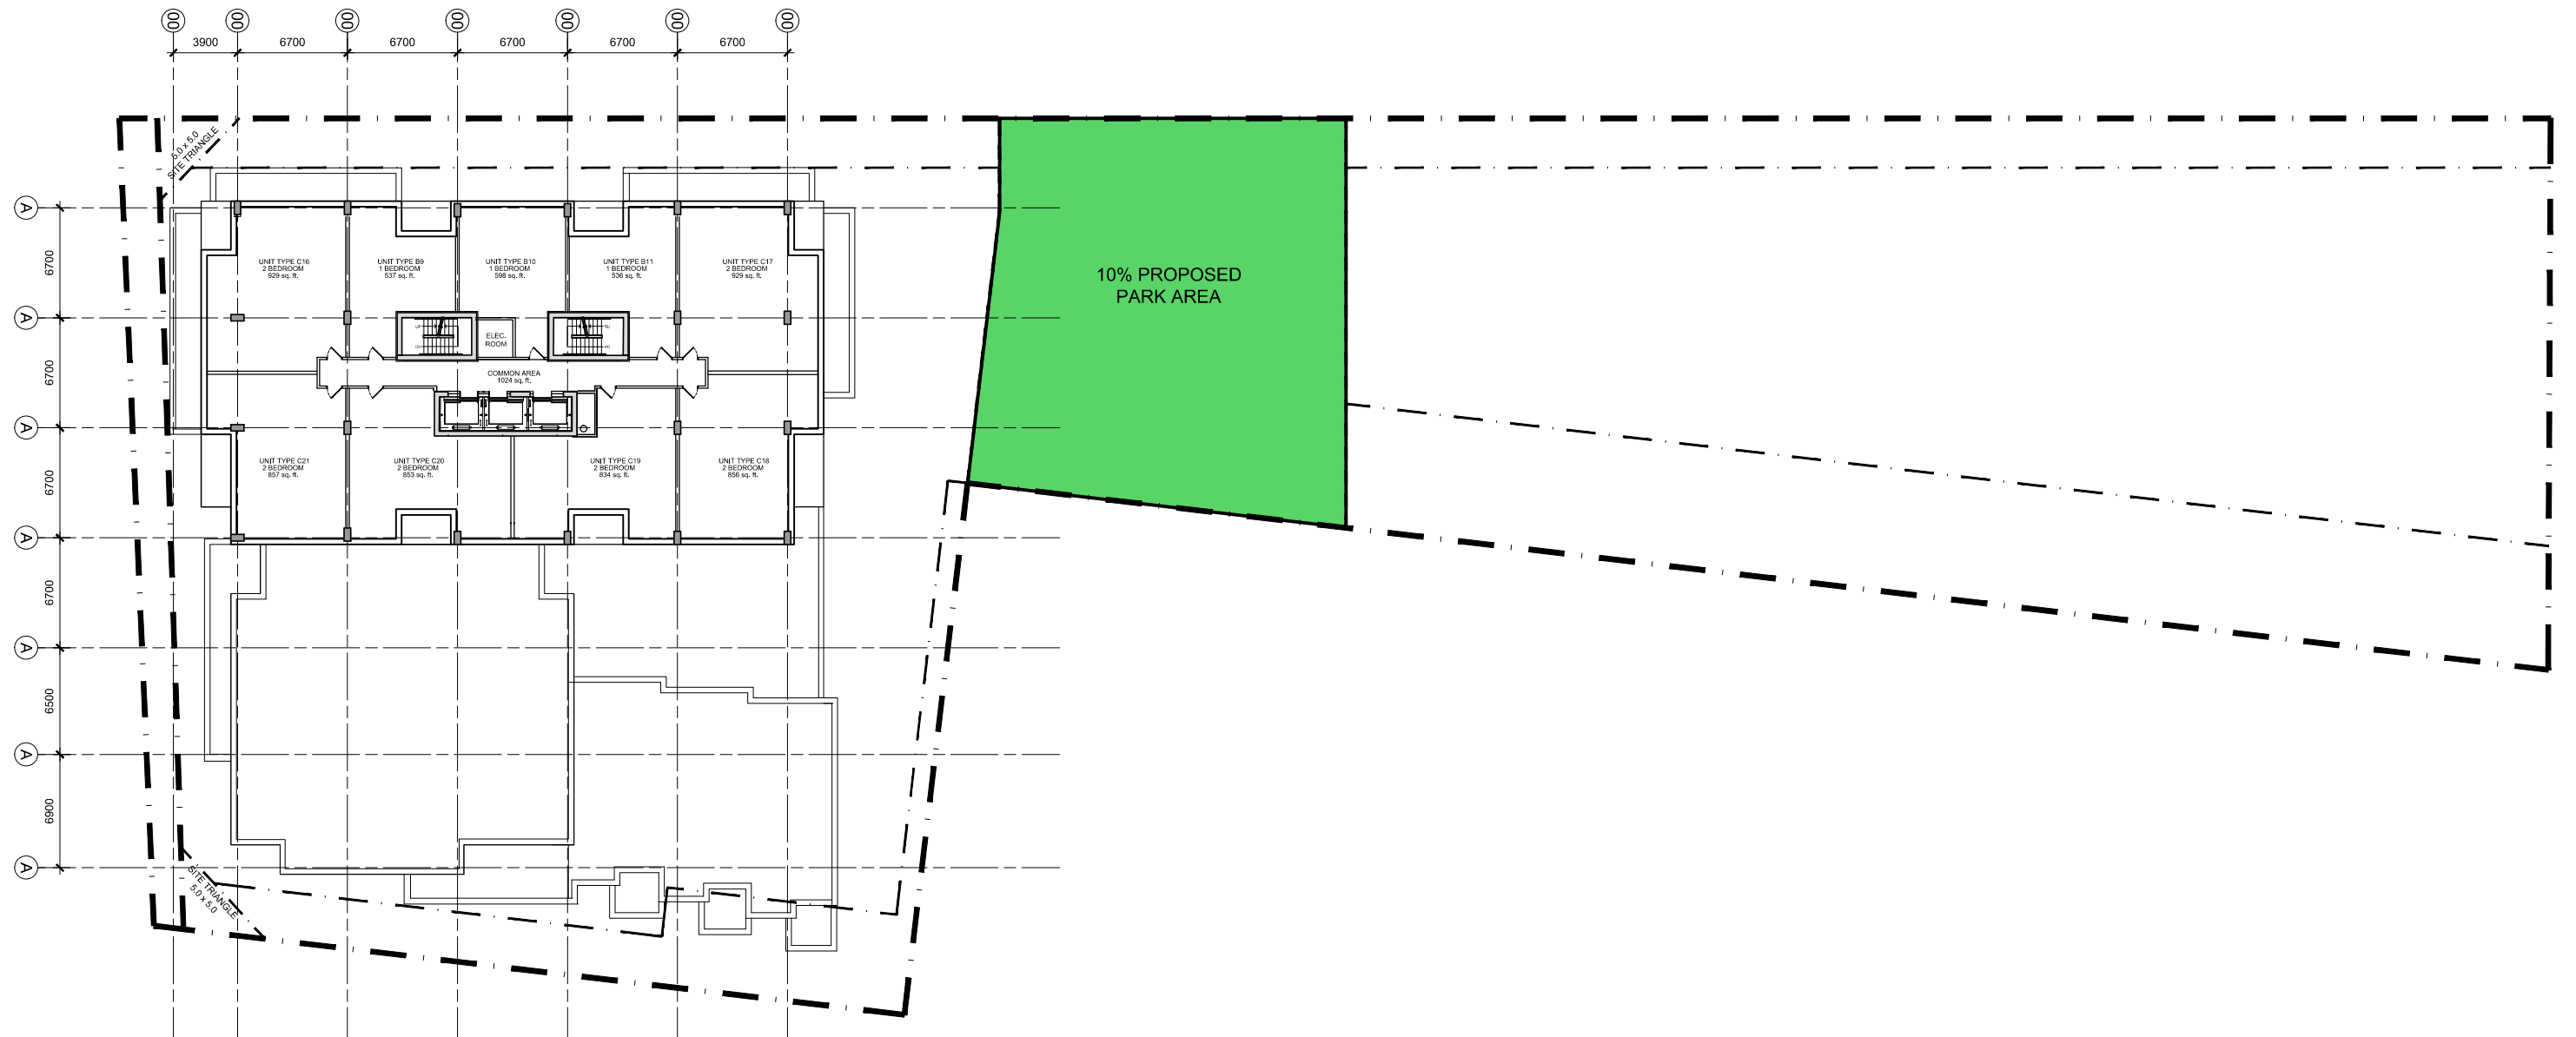



FLOORS 10-17

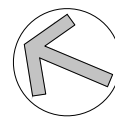

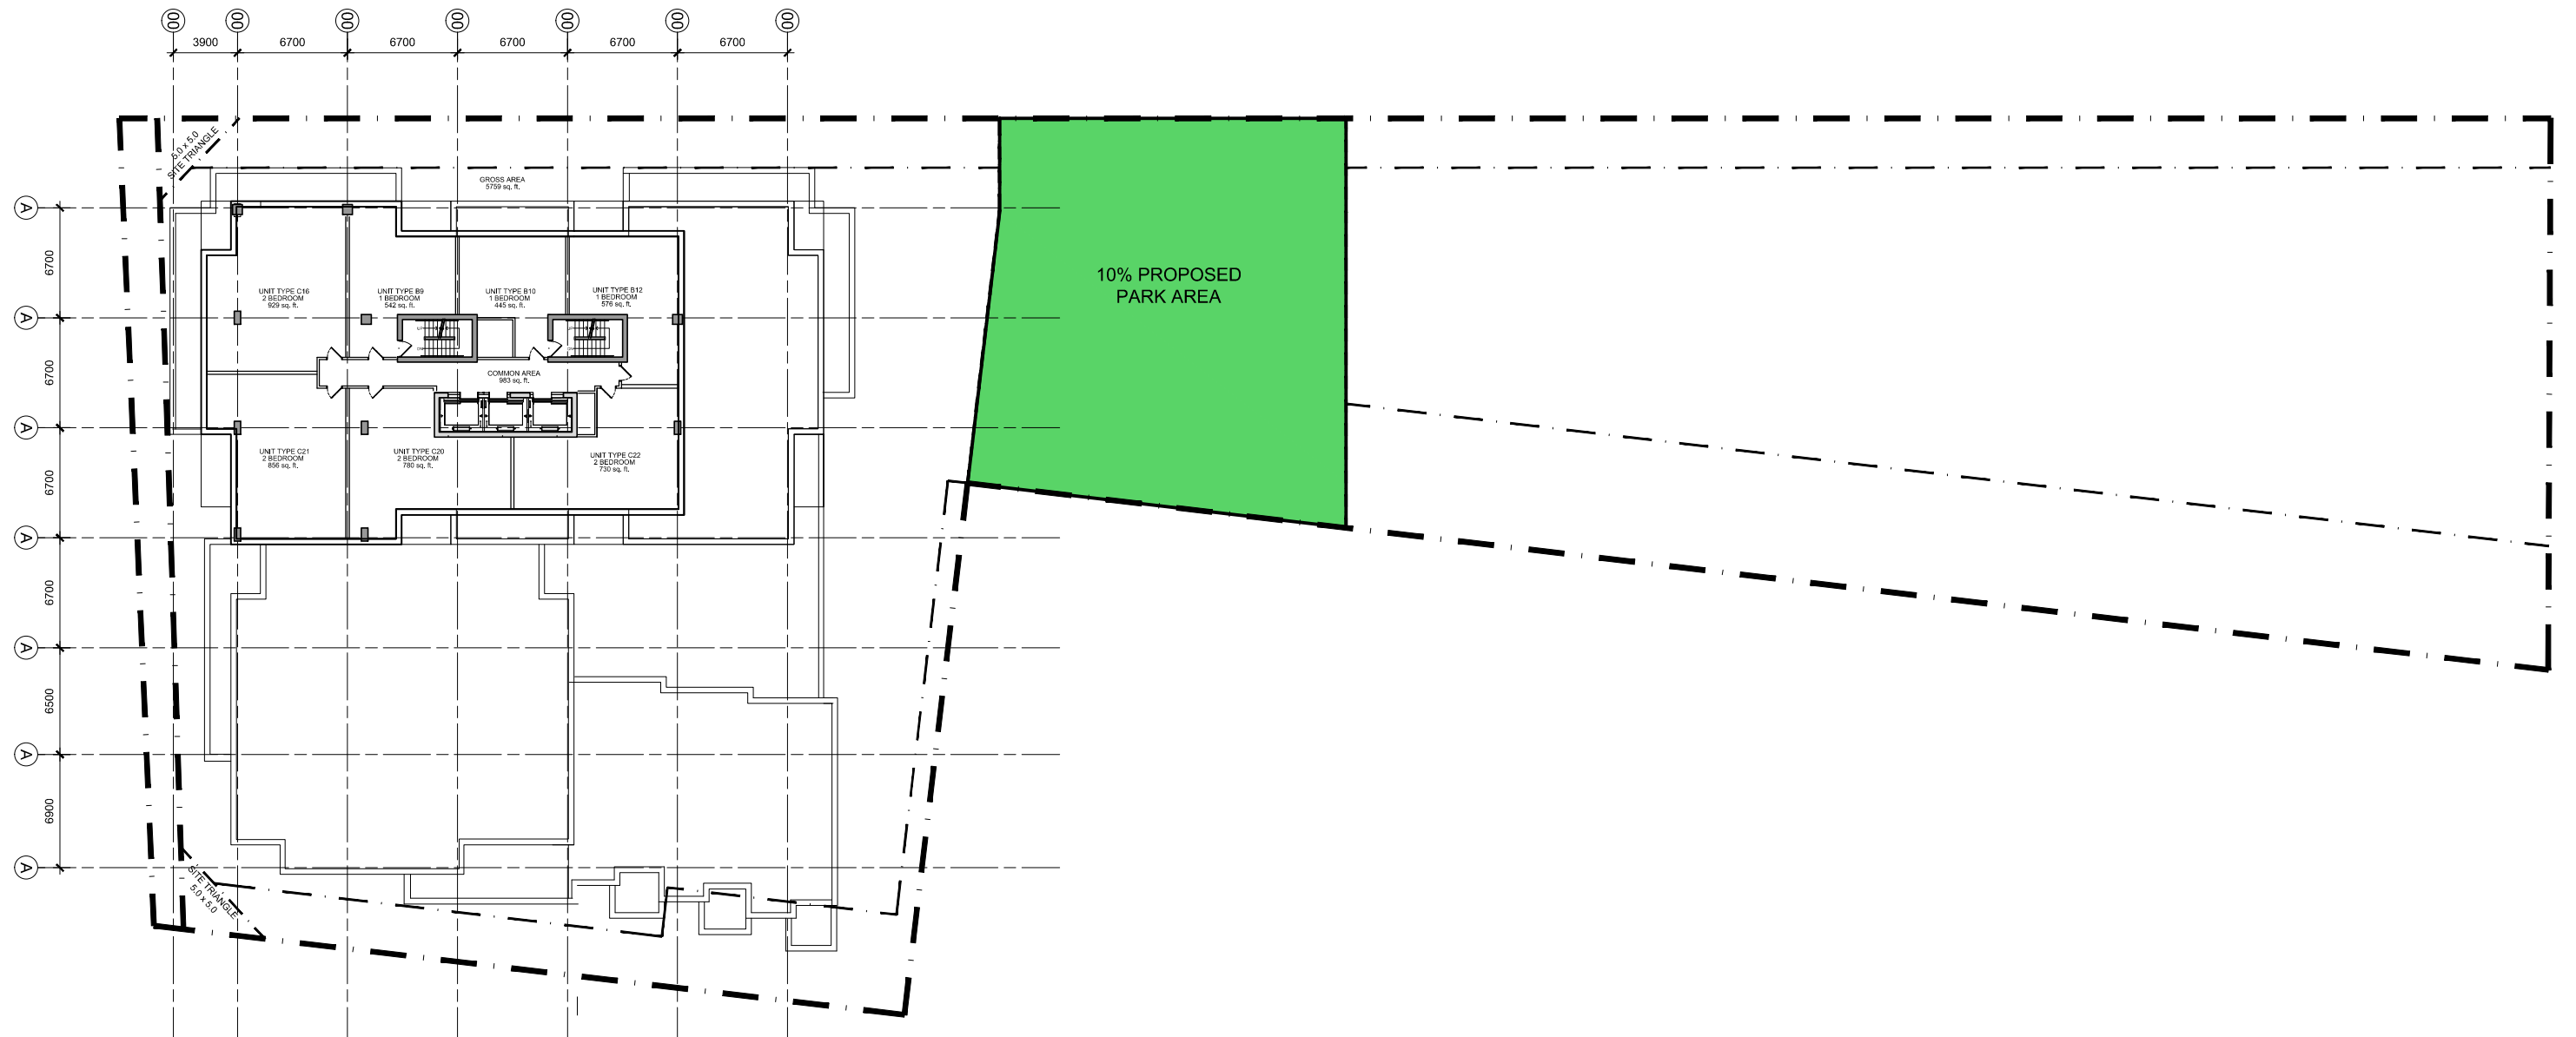

FLOORS 18,19

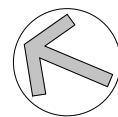

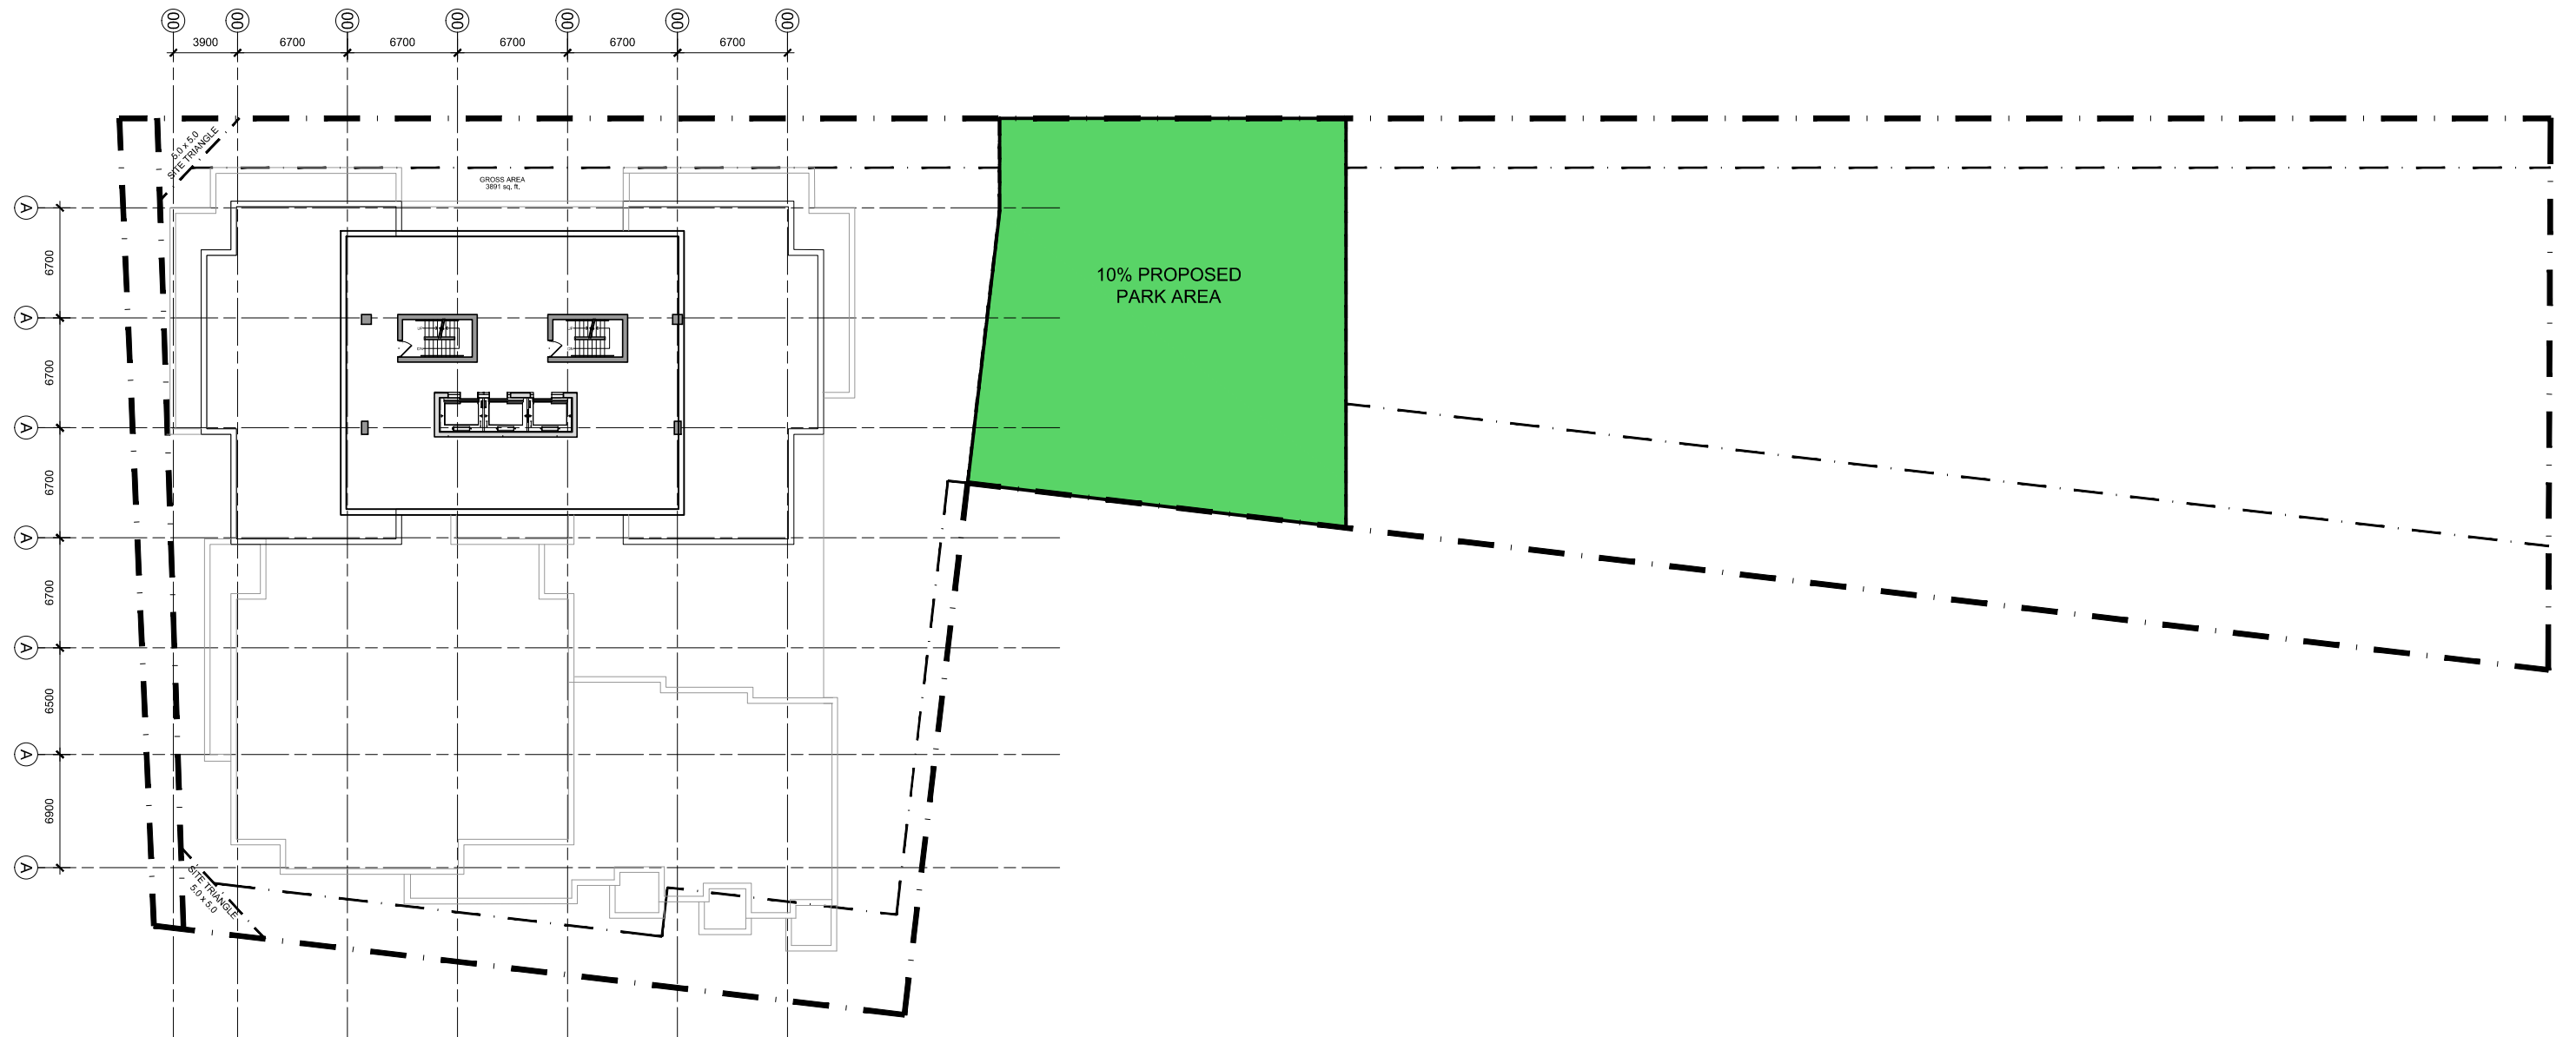

MECHANICAL FLOOR

