



SUN & SHADOW STUDY


JUNE 21

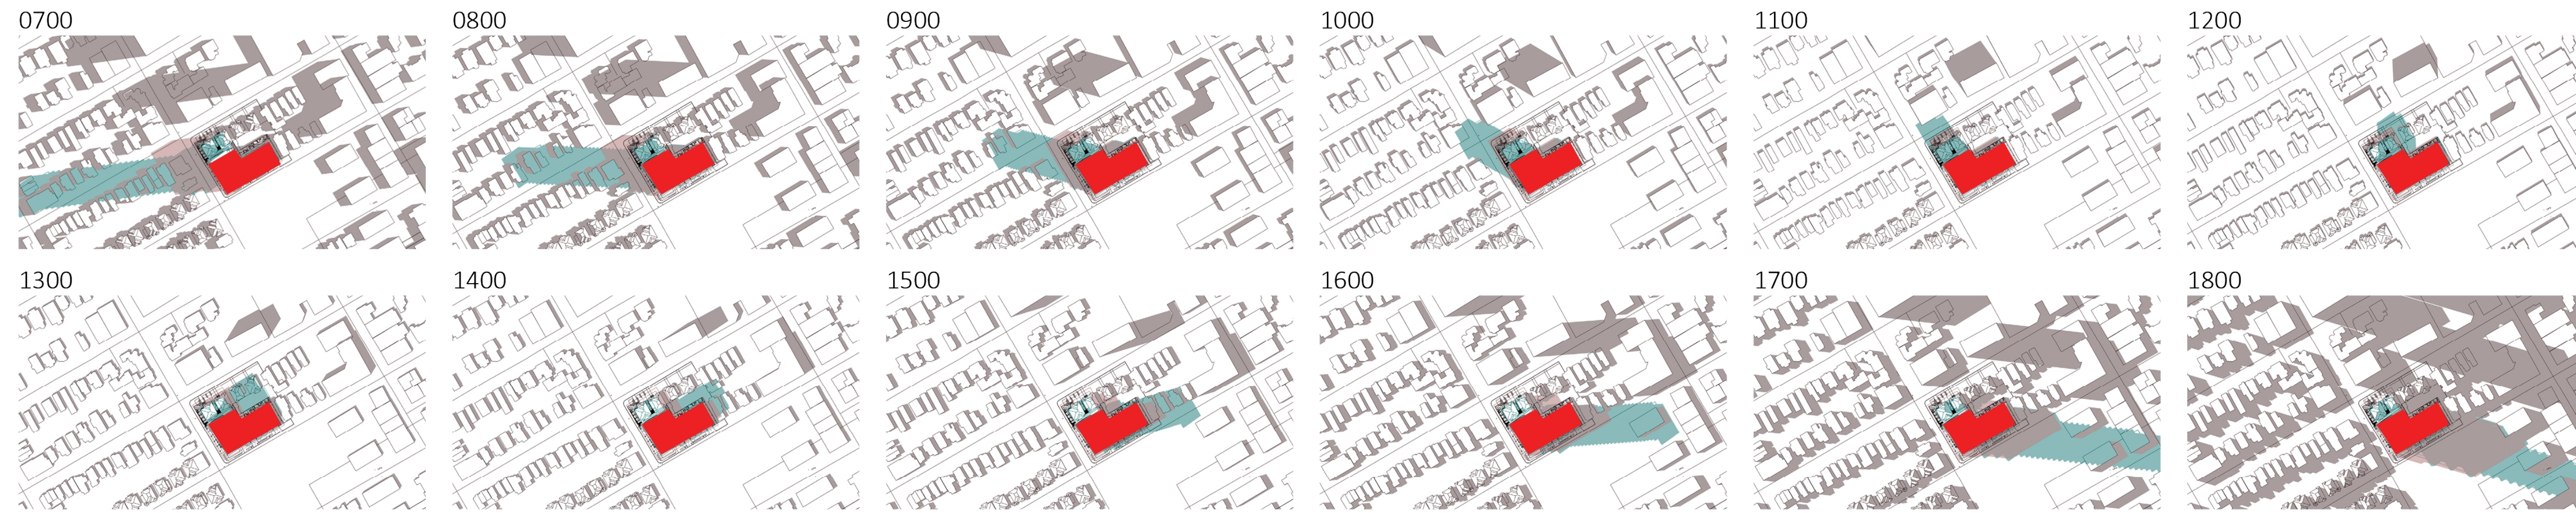


SEPTEMBER / MARCH 21

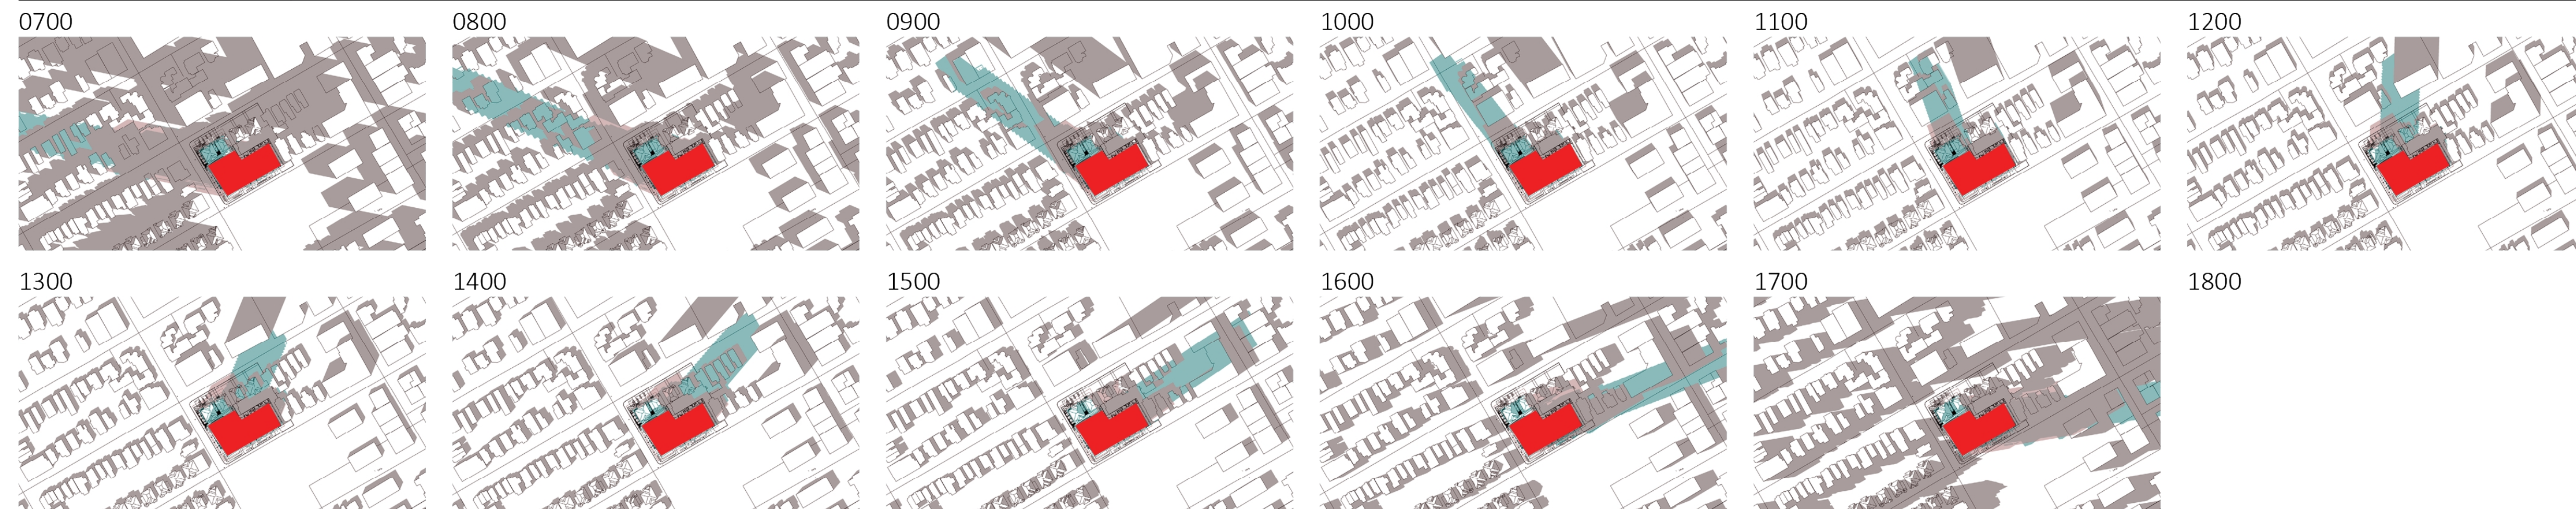

DECEMBER 21

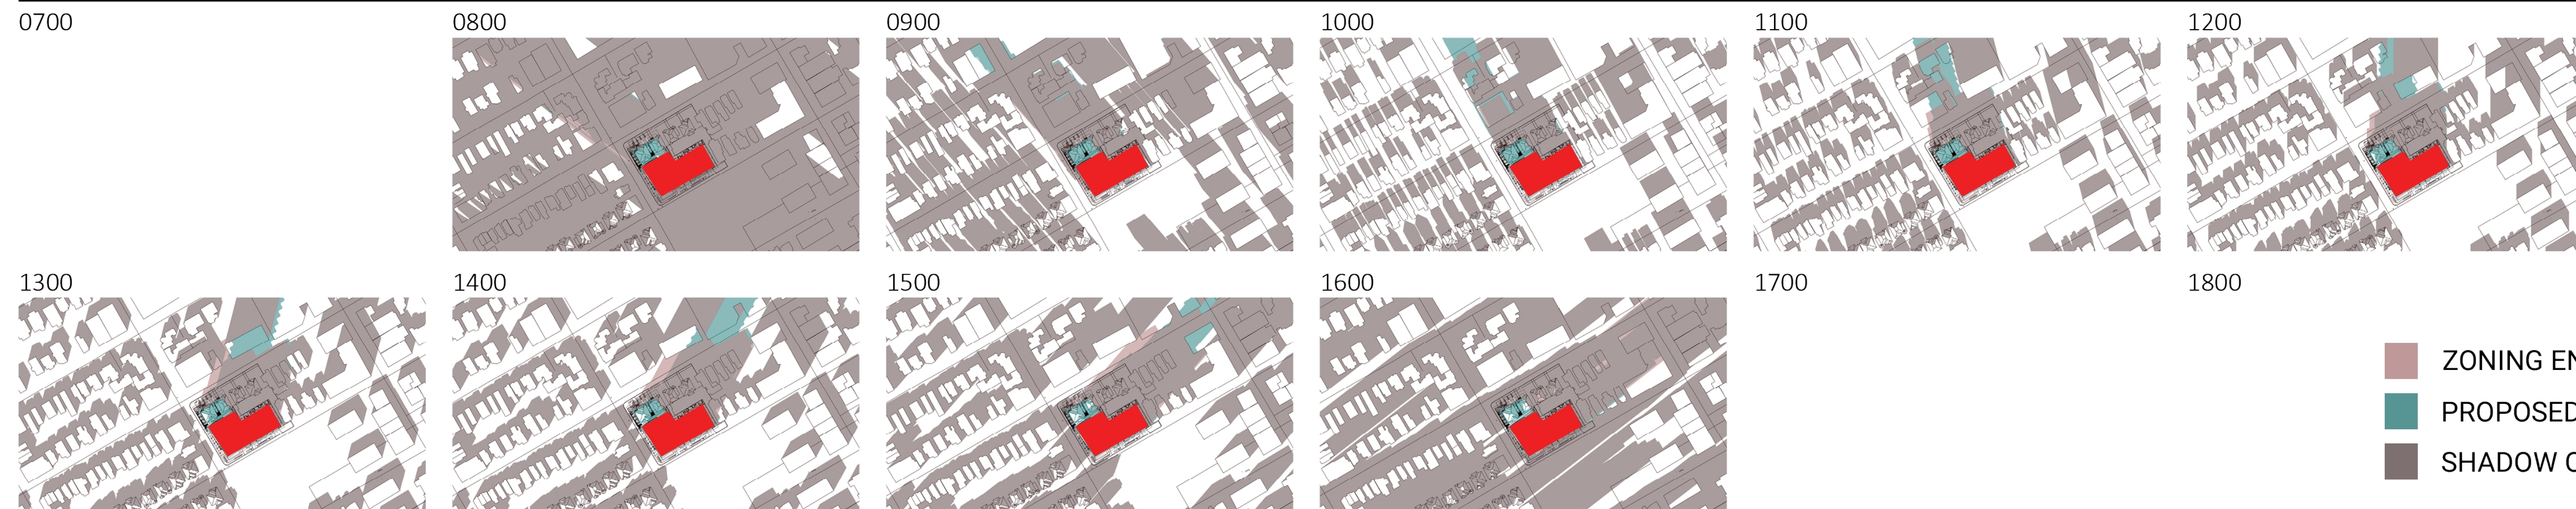

ZONING ENVELOPE MASSING
 PROPOSED TOWER MASSING
 SHADOW OVERLAP



1	210716	issued for rezoning
no.	date	revision

It is the responsibility of the appropriate contractor to check and verify all dimensions on site and report all errors and/or omissions to the architect.

All contractors must comply with all pertinent codes and by-laws.

Do not scale drawings.

This drawing may not be used for construction until signed.

Copyright reserved.

Hobin Architecture Incorporated
 63 Pamela Street
 Ottawa, Ontario
 Canada K1S 5K6
 T: 613-238-7200
 F: 613-235-2005
 E: mail@hobinarc.com
hobinarc.com



HOBIN
ARCHITECTURE

PROJECT/LOCATION:		
359 KENT		
DRAWING TITLE:		
SUN/SHADOW STUDY		
DRAWN BY:	DATE:	SCALE:
PB/KM	210819	N/A
PROJECT:		DRAWING NO.:
2020		A-001
REVISION NO.:		