



OWNER INFORMATION
 SERCO REALTY INC.
 5 CAPELLA CRT.
 OTTAWA, ONTARIO, K2E 8A7
 NAME: LOREDANA POCARI
 PHONE: (613) 236-2221
 EMAIL: L.pocari@sercorealty.com

CLIENT:

CONSULTANTS:
 ARCHITECTS: **chmielarchitects**
 200 - 109 Bank Street
 Ottawa ON K1P 5N5
 T (613) 234-3585
 F (613) 234-6224

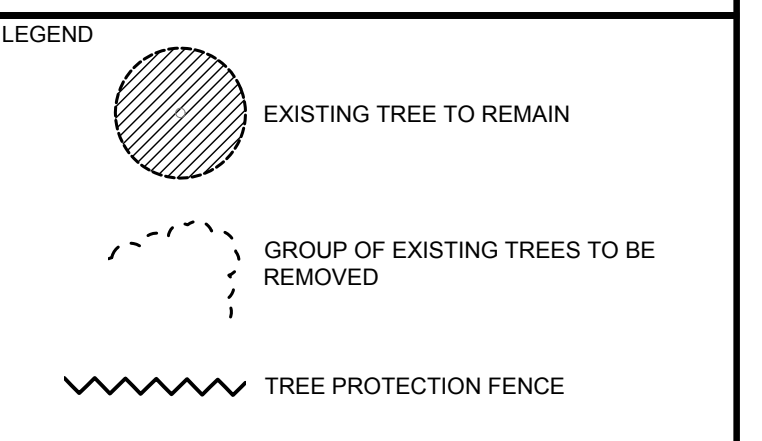

1 TREE CONSERVATION REPORT
 TCR SCALE 1:100

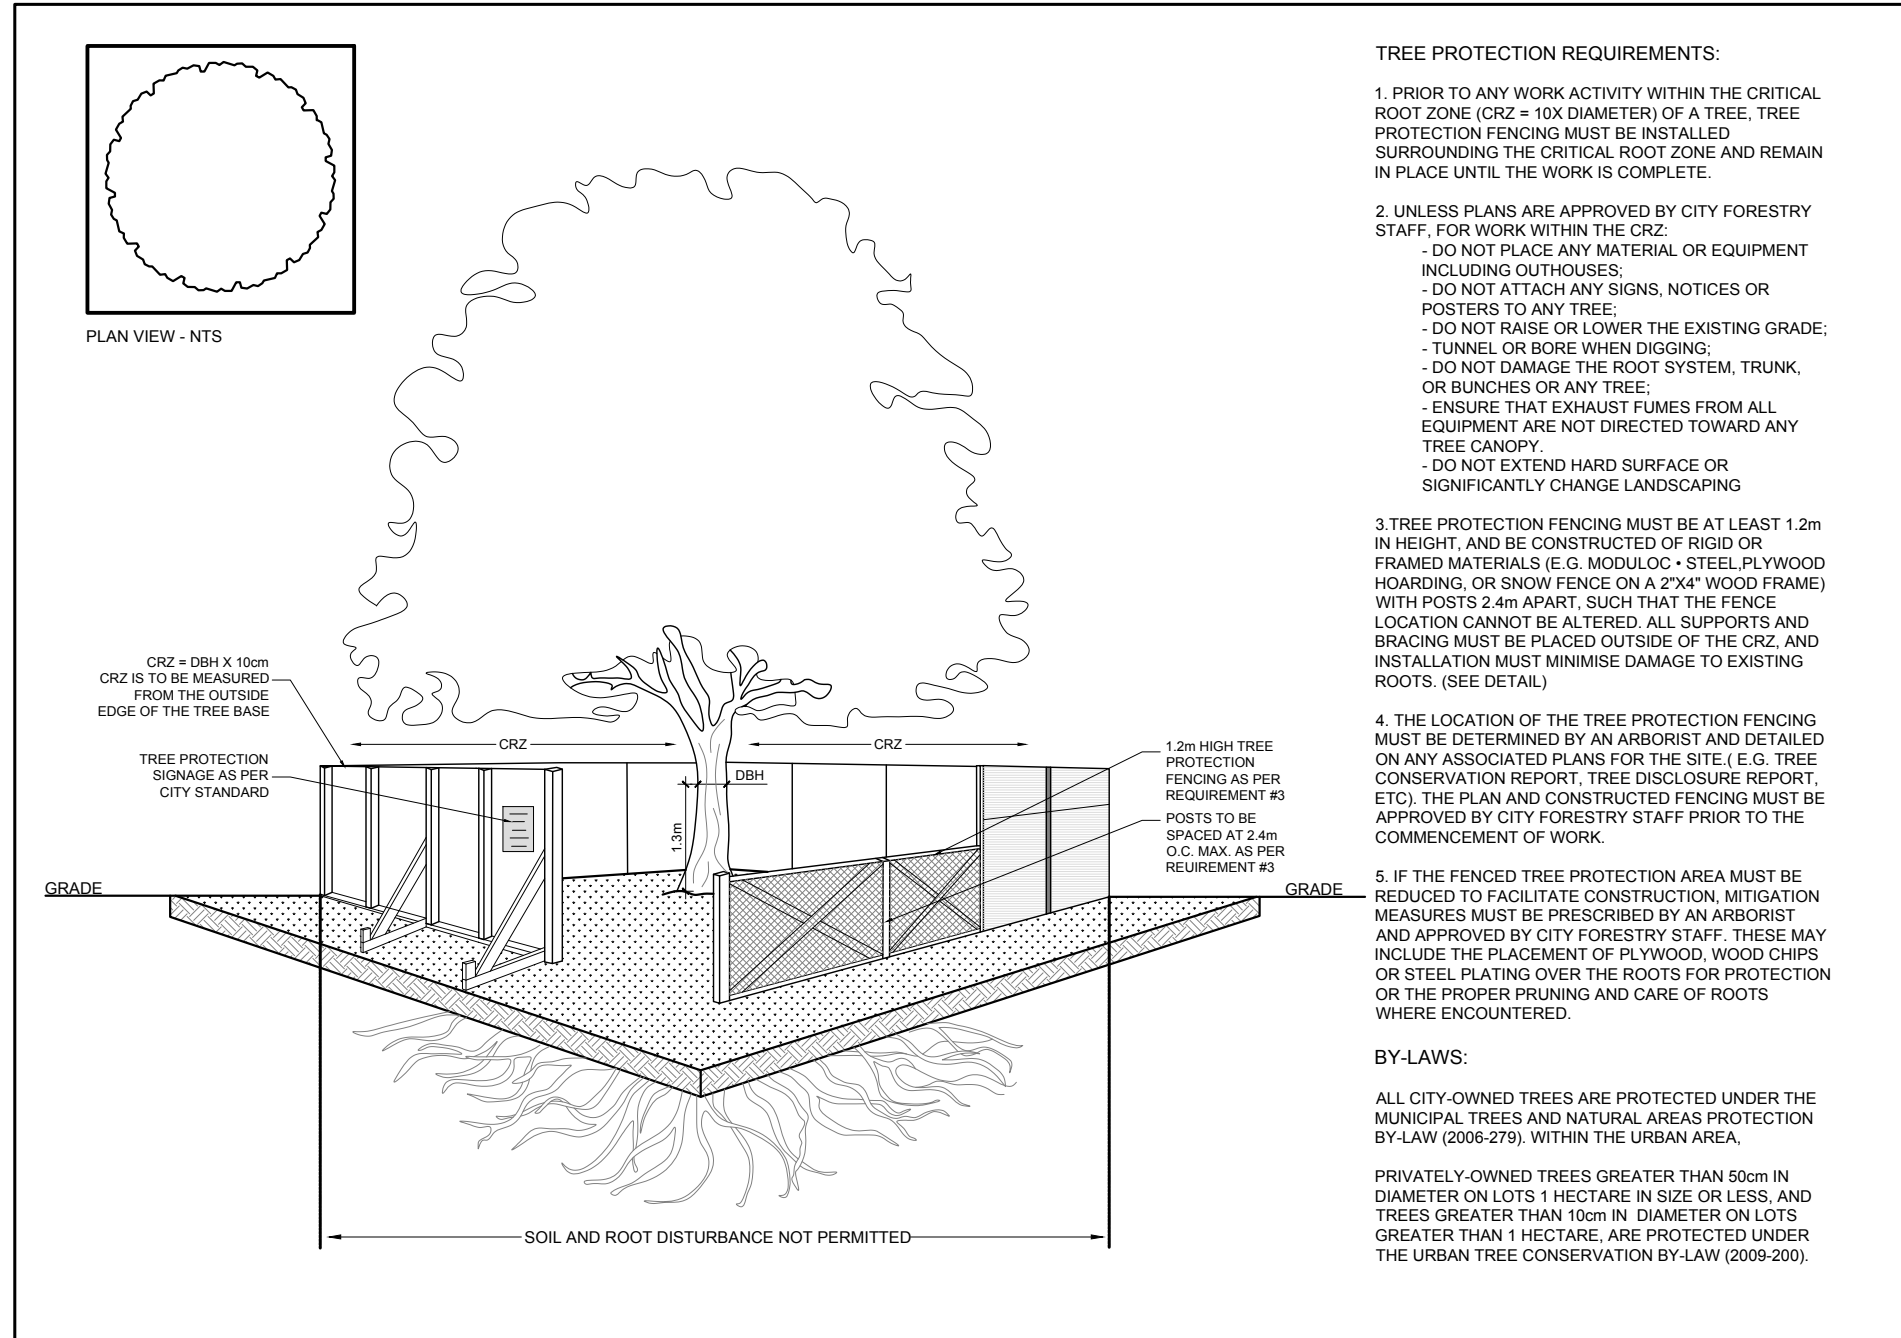

2 TREE PROTECTION FENCE
 TCR SCALE: NTS

EXISTING TREE LIST						
KEY	QTY	BOTANICAL NAME	COMMON NAME	SIZE	CONDITION	REMARKS
TREES						
EA	3	Euonymus alatus	Burning Bush	100mm DBH	GOOD	TO BE REMOVED
PA	1	Picea abies	Norway Spruce	450mm DBH	GOOD	TO REMAIN
PG	1	Picea glauca	White Spruce	250mm DBH	FAIR	TO REMAIN
TO	1	Thuja occidentalis	Eastern White Cedar	200mm DBH	GOOD	TO REMAIN
TS	2	Taxus spp.	Yew	200mm DBH	GOOD	TO REMAIN

Issue	Date	ML	JL
1 ISSUED FOR DISCUSSION AND REVIEW	12/10/2020	ML	JL

JAMES B. LENNOX & ASSOCIATES INC.
 LANDSCAPE ARCHITECTS
 3332 CARLING AVE. OTTAWA, ONTARIO K2H 5A8
 Tel. (613) 722-5168 Fax. (1866) 343-3942

PROJECT
 WAVERLEY APARTMENTS
 322 WAVERLEY STREET, OTTAWA ON

DRAWING
 TREE CONSERVATION REPORT

SCALE
 AS SHOWN

START DATE
 SEPTEMBER 2020

PROJECT NO.

DRAWING NO.
 TCR

PLOT SIZE ARCH-D

