


TECHNICAL MEMORANDUM**DATE** July 11, 2018**Project No.** 06-1120-063-5000**TO** Phil Castro
Richcraft**FROM** Susan Trickey**EMAIL** strickey@golder.com**PROPOSED RESIDENTIAL HOUSES
BLOCK 221
RIVERSIDE SOUTH DEVELOPMENT- PHASE 8
OTTAWA, ONTARIO**

This memo confirms that the geotechnical recommendations provided in Golder Associates' report to the Riverside South Development Corporation titled "*Geotechnical Investigation, Proposed Residential Development, Riverside South Development (Phase 8), Ottawa, Ontario*" dated July 2015 (Report Number 1418804) are applicable to the design and construction of the proposed houses to be located in Block 221 of the development (see attached drawing for the location of Block 221).

We trust that this memo contains sufficient information for your present requirements. If you have any questions concerning this memo, please contact the undersigned.

Yours truly,

GOLDER ASSOCIATES LTD.


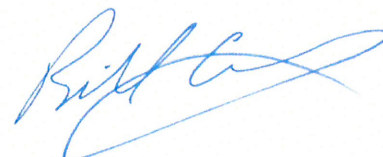

Susan Trickey
Geotechnical Engineer

Bill Cavers, P.Eng.
Associate, Senior Geotechnical Engineer

SAT/WC/mvrd

n:\active\2006\1120 - geotechnical\06-1120-063 riverside community\phase 5000\06-1120-063-5000 block 221 tm-001.docx


Attachment: Figure1 – Site Plan

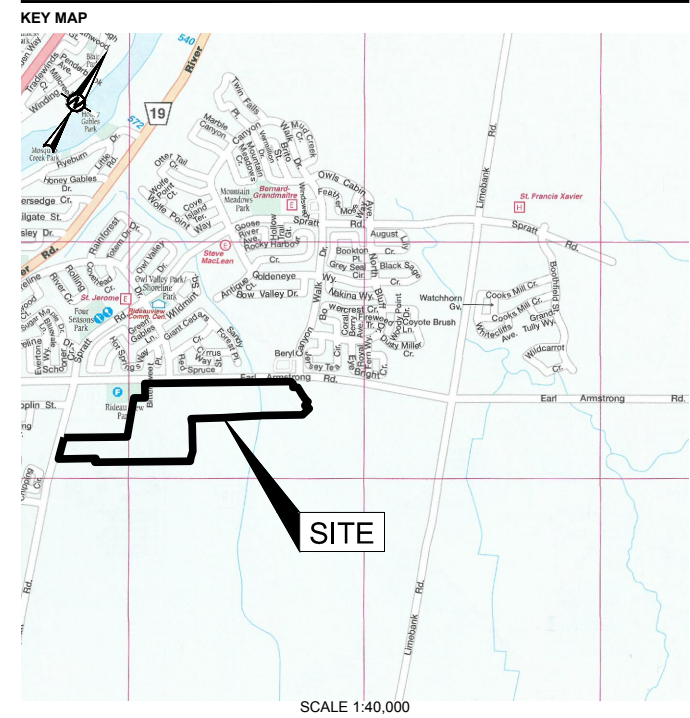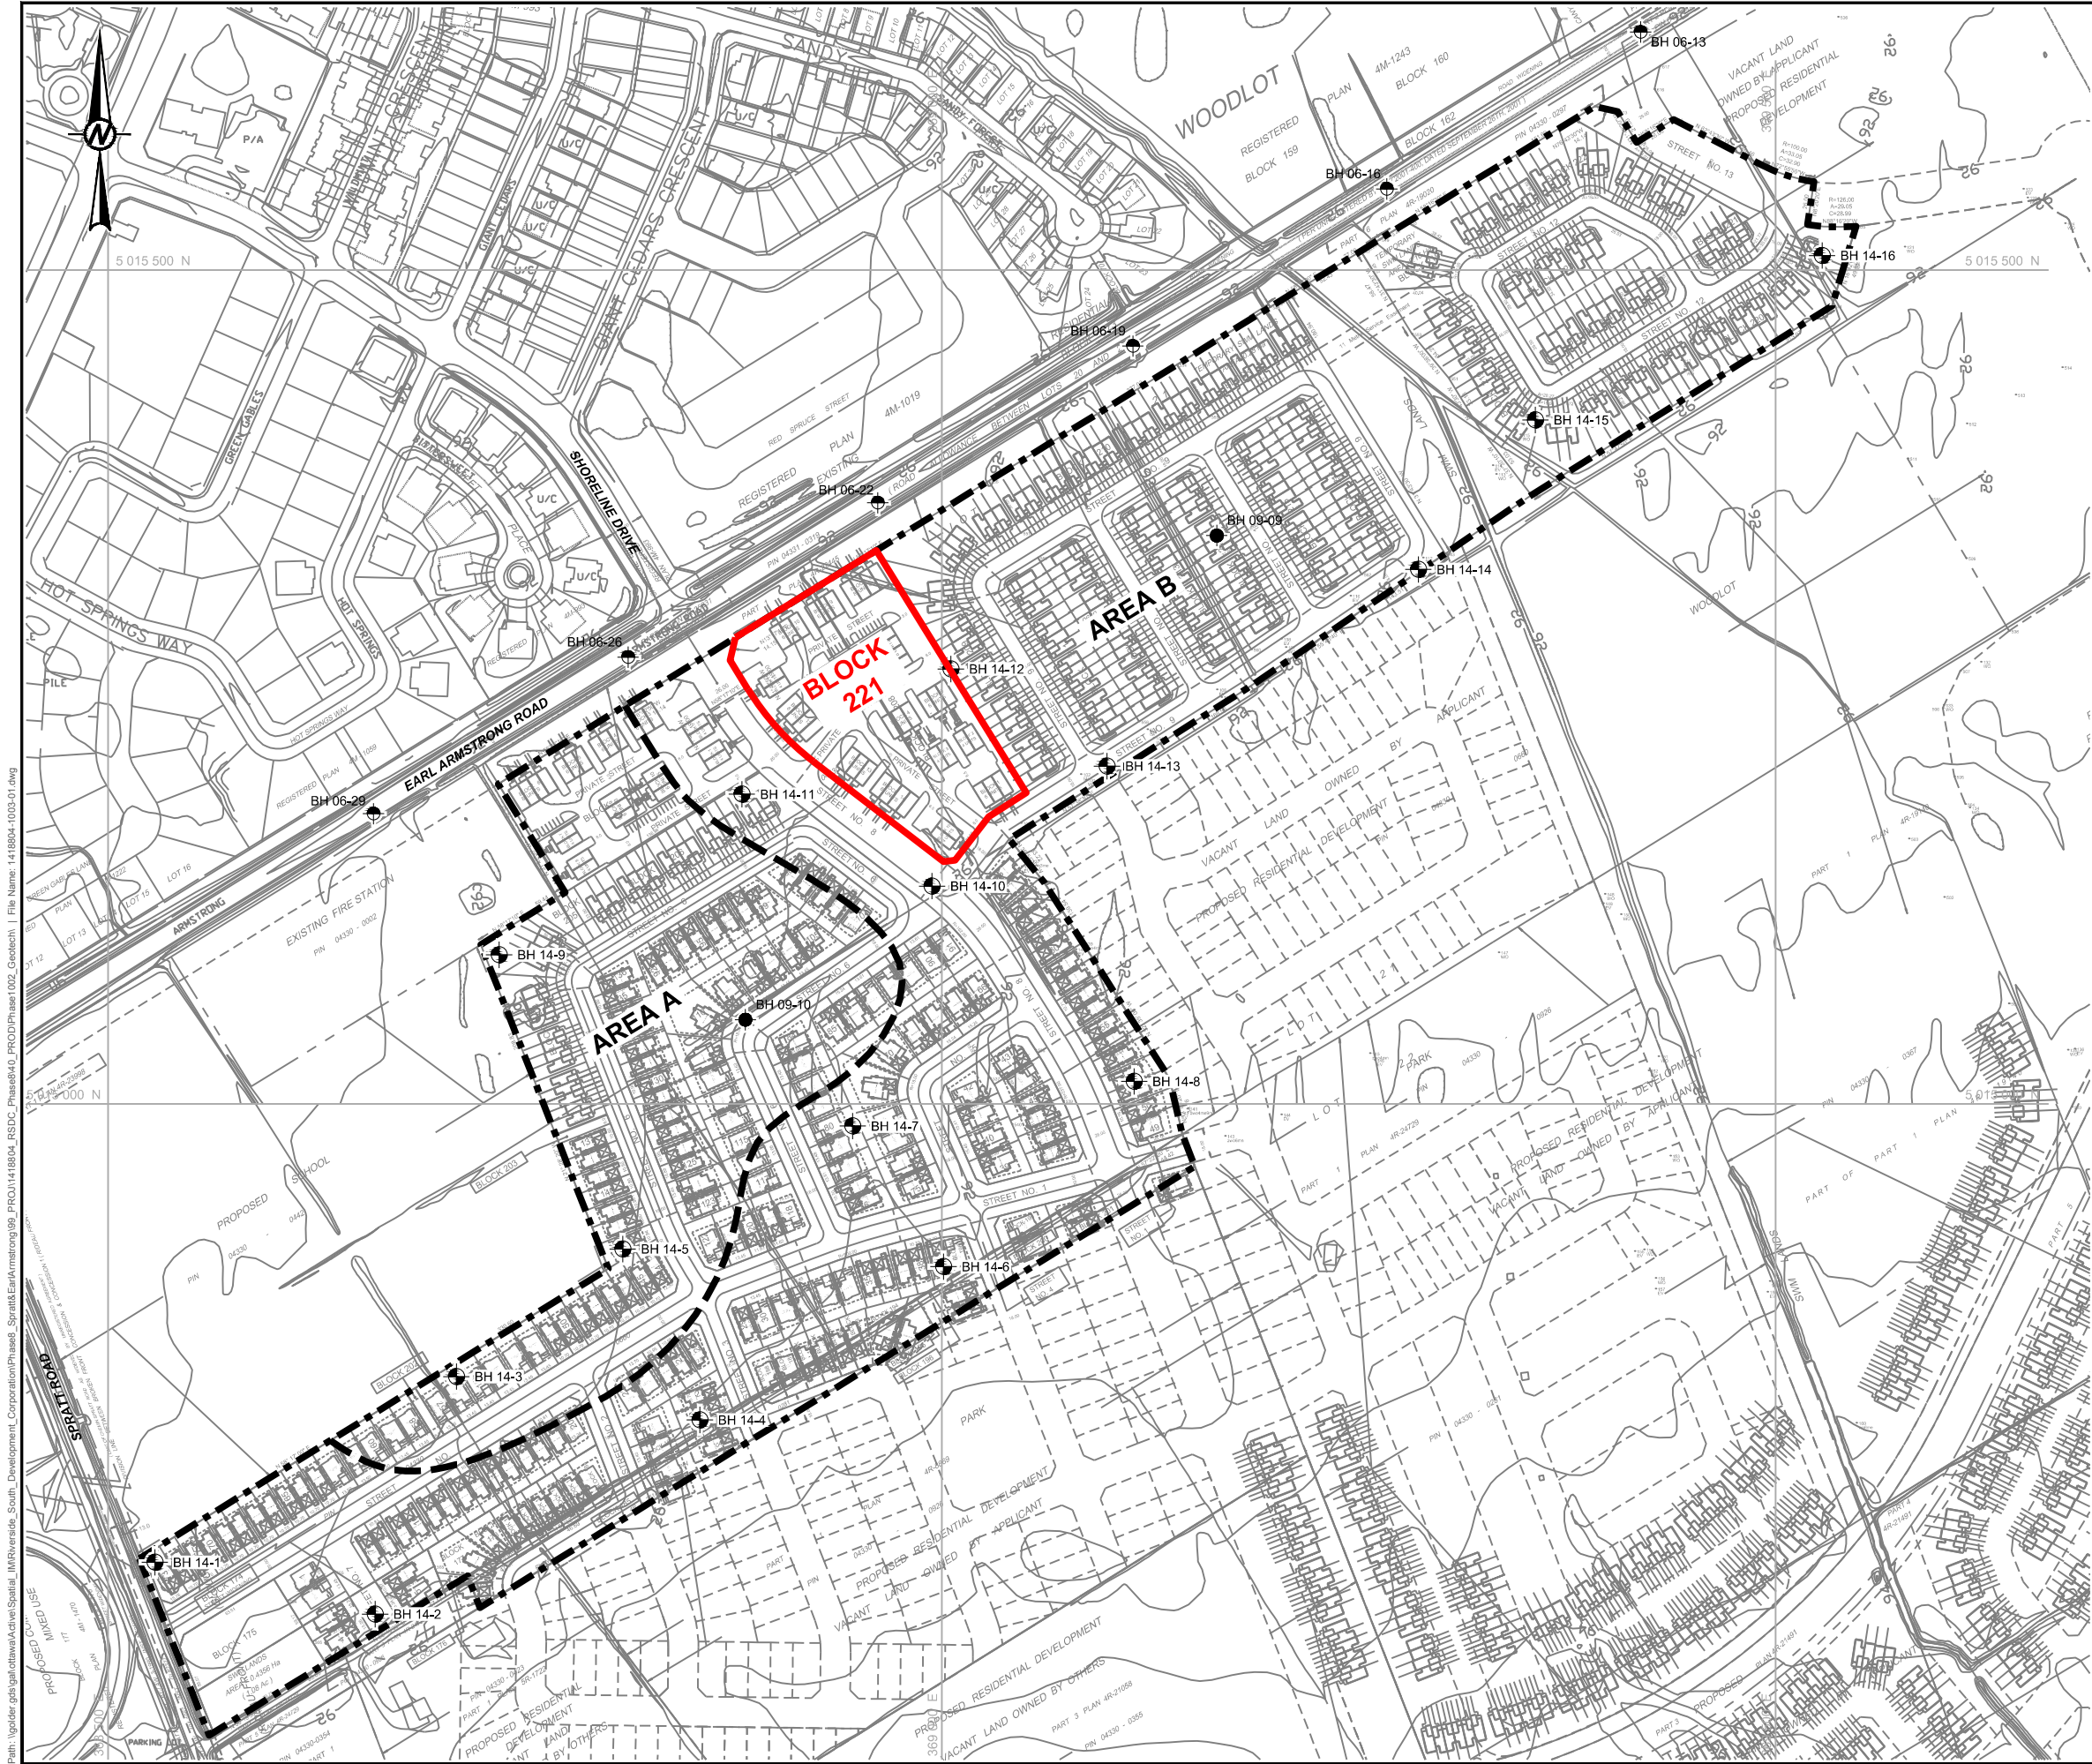

- LEGEND**
- APPROXIMATE BOREHOLE LOCATION IN PLAN, PRESENT INVESTIGATION
 - APPROXIMATE BOREHOLE LOCATION IN PLAN, PREVIOUS INVESTIGATION BY GOLDER ASSOCIATES LTD. REPORT N o. 09-1121-0120
 - APPROXIMATE BOREHOLE LOCATION IN PLAN, PREVIOUS INVESTIGATION BY GOLDER ASSOCIATES LTD. REPORT N o. 06-1120-290
 - APPROXIMATE LIMIT OF PHASE 8 DEVELOPMENT
 - ASSESSMENT AREA

- NOTES**
- THIS FIGURE IS TO BE READ IN CONJUNCTION WITH THE ACCOMPANYING GOLDER ASSOCIATES LTD. REPORT No. 1418804

- REFERENCE**
- BASE PLAN SUPPLIED IN ELECTRONIC FORMAT BY ANNIS, O'SULLIVAN VOLLEBEKK LTD. PROJECTION: TRANSVERSE MERCATOR DATUM: NAD 83, COORDINATE SYSTEM: MTM ZONE 9, VERTICAL DATUM: CGVD28

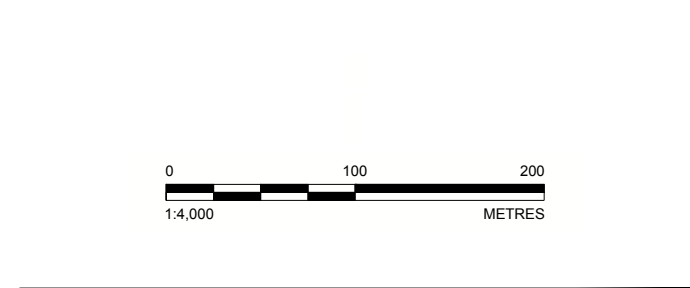

CLIENT
RIVERSIDE SOUTH DEVELOPMENT CORPORATION

PROJECT
GEOTECHNICAL INVESTIGATION
RIVERSIDE SOUTH DEVELOPMENT (PHASE 8)
PROPOSED RESIDENTIAL DEVELOPMENT - OTTAWA, ONTARIO

TITLE
SITE PLAN

CONSULTANT	YYYY-MM-DD	2018-07-11
	PREPARED	JM/JEM
	DESIGN	----
	REVIEW	SAT
	APPROVED	WC

PROJECT No. 1418804 PHASE 1000 Rev. 0 FIGURE 1