


LEGEND

- FFL FINISHED FLOOR ELEVATION
- USF UNDERSIDE OF FOOTING
- PROPERTY LINE
- SAN SANITARY SEWER
- WS/WM WATER SERVICE/WATERMAIN
- +99.99 EXISTING GRADE ELEVATION
- +99.99 PROPOSED GRADE ELEVATION
- 2% PROPOSED SLOPE OF GRADE
- CENTERLINE OF SWALE
- SILT FENCE BARRIER
- /// ASPHALT PAVEMENT
- GRANULAR PAVEMENT
- LANDSCAPE

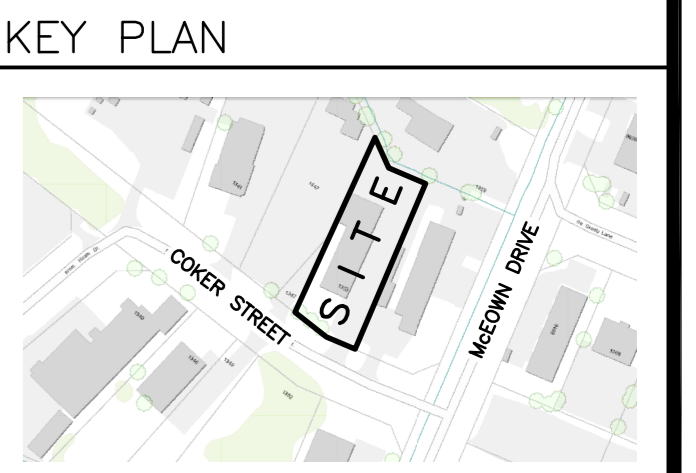


No.	DATE	REVISION
2	MAR 7-22	ISSUED FOR APPROVAL
1	FEB 15-22	ISSUED FOR COORDINATION

D. B. GRAY ENGINEERING INC.
 Stormwater Management - Grading & Drainage - Sewer & Sanitary Sewers - Watermain
 700 Long Point Circle Ottawa, Ontario 613-425-8044
 d.gray@dbgrayengineering.com

Project
 PROPOSED
 1-STORY WAREHOUSE
 1353 COKER STREET
 OTTAWA, ONTARIO

Drawing Title
 SITE SERVICING PLAN AND
 EXISTING CONDITIONS

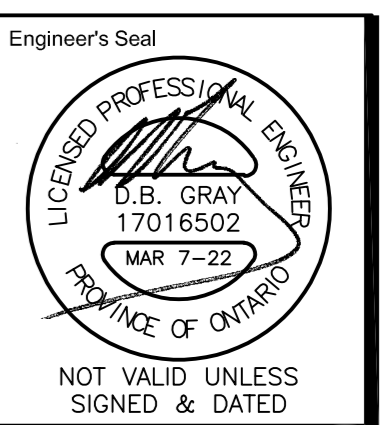

Drawn: D.B.G.
 H. Scale: 1:150
 V. Scale:
 Date: FEB 15-22
 Job No.: 20127

Drawing No.
C-1
 of 4