





EXTERIOR FRONTAGE ELEVATION 'A' - TYPICAL BLOCK

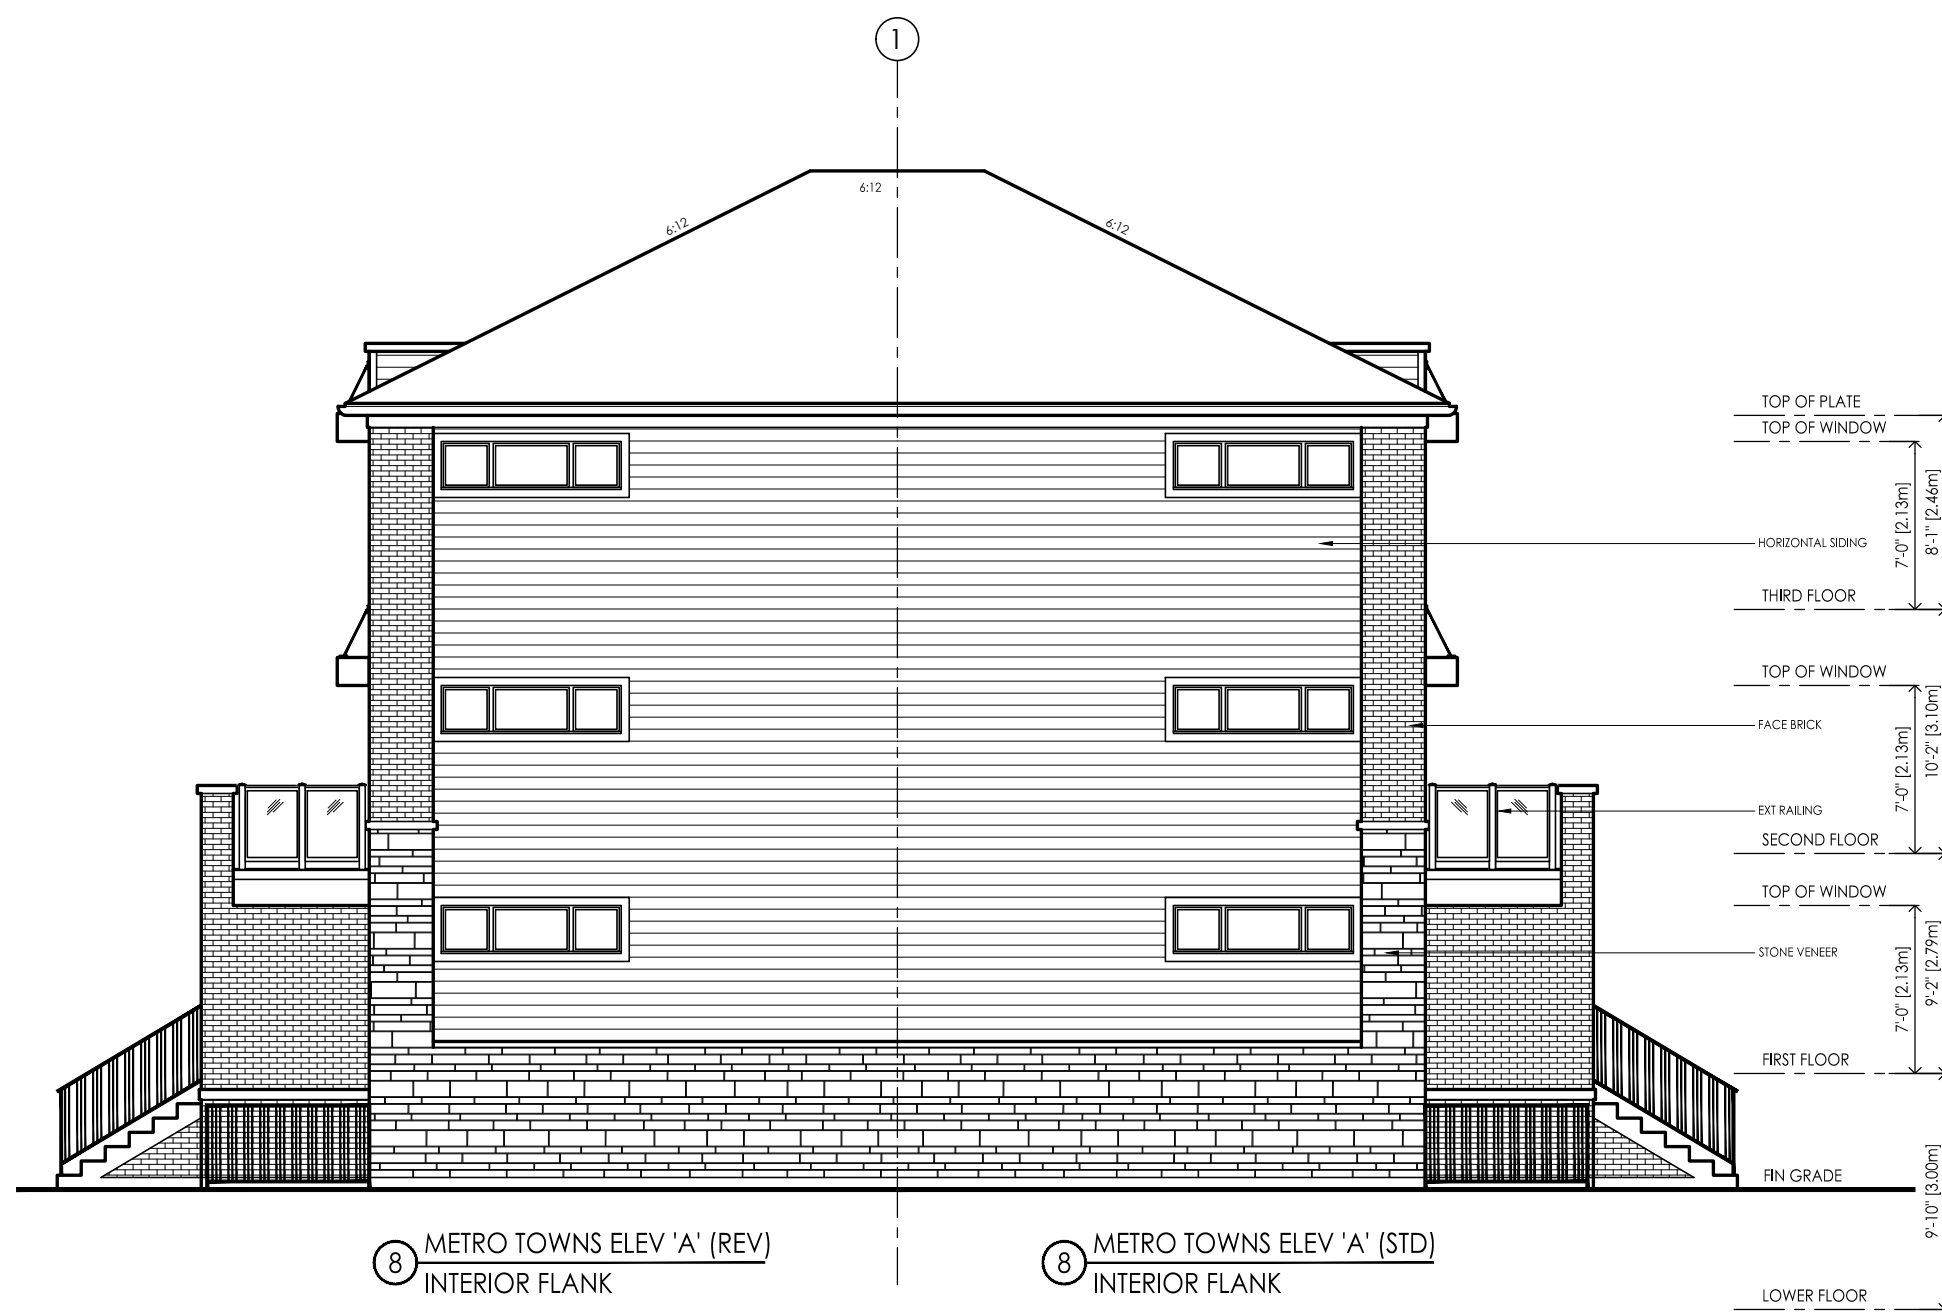

INTERIOR END ELEVATION 'A' - TYPICAL BLOCK

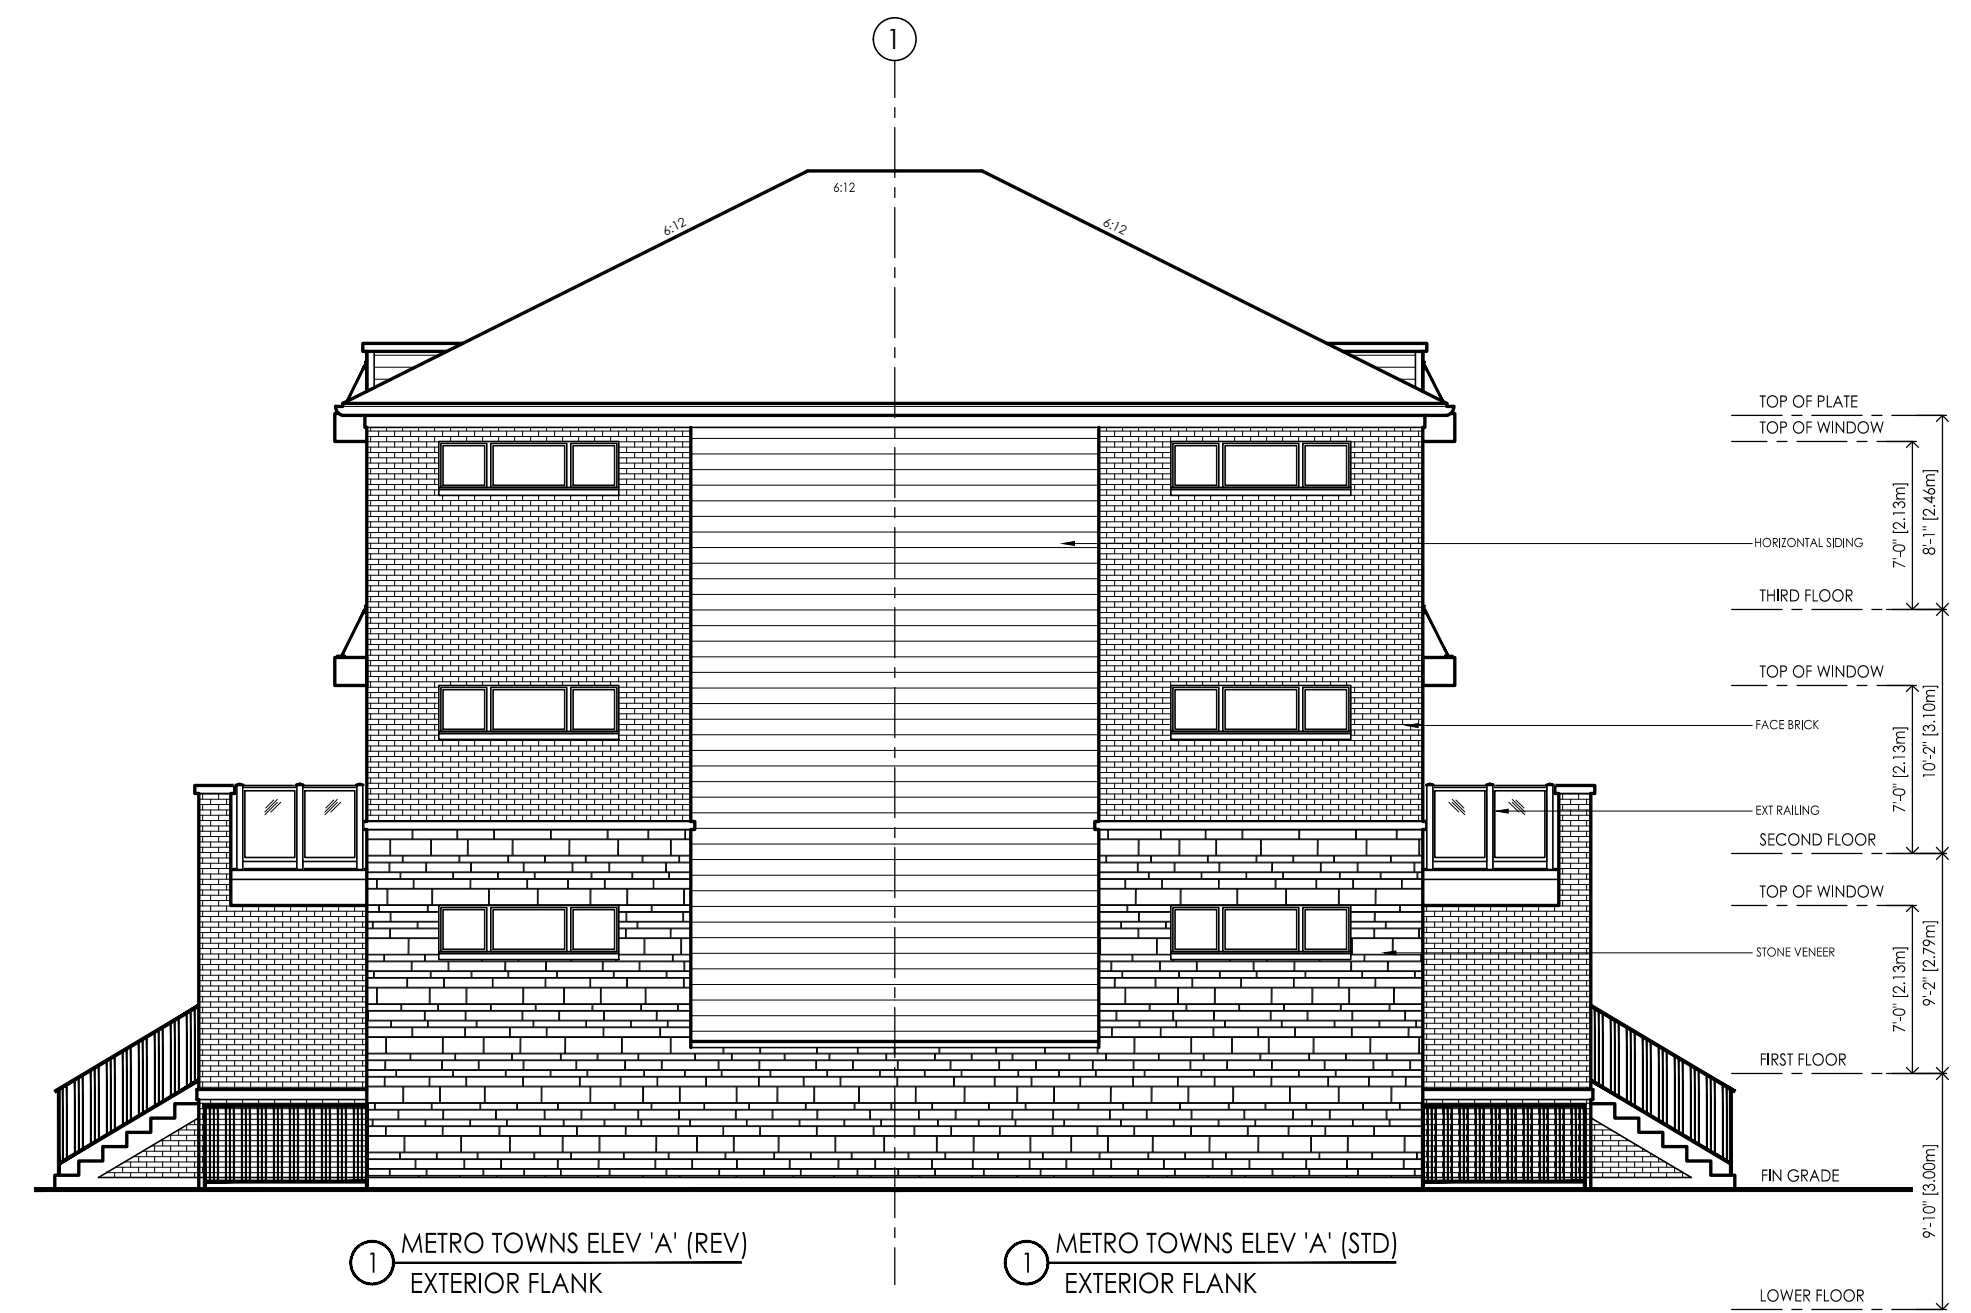



EXTERIOR END ELEVATION 'A' - TYPICAL BLOCK



INTERIOR FRONTAGE ELEVATION 'A' - TYPICAL BLOCK

#	revisions	date	chm	chk
1	ISSUED FOR SPA APPROVAL	07/14/22	ED	AB

client	Minto Communities - Canada
project	Arcadia Ottawa
model	METRO TOWNS SAMPLE BLOCK A
project #	S22009
scale	1/8" = 1'-0"
page	

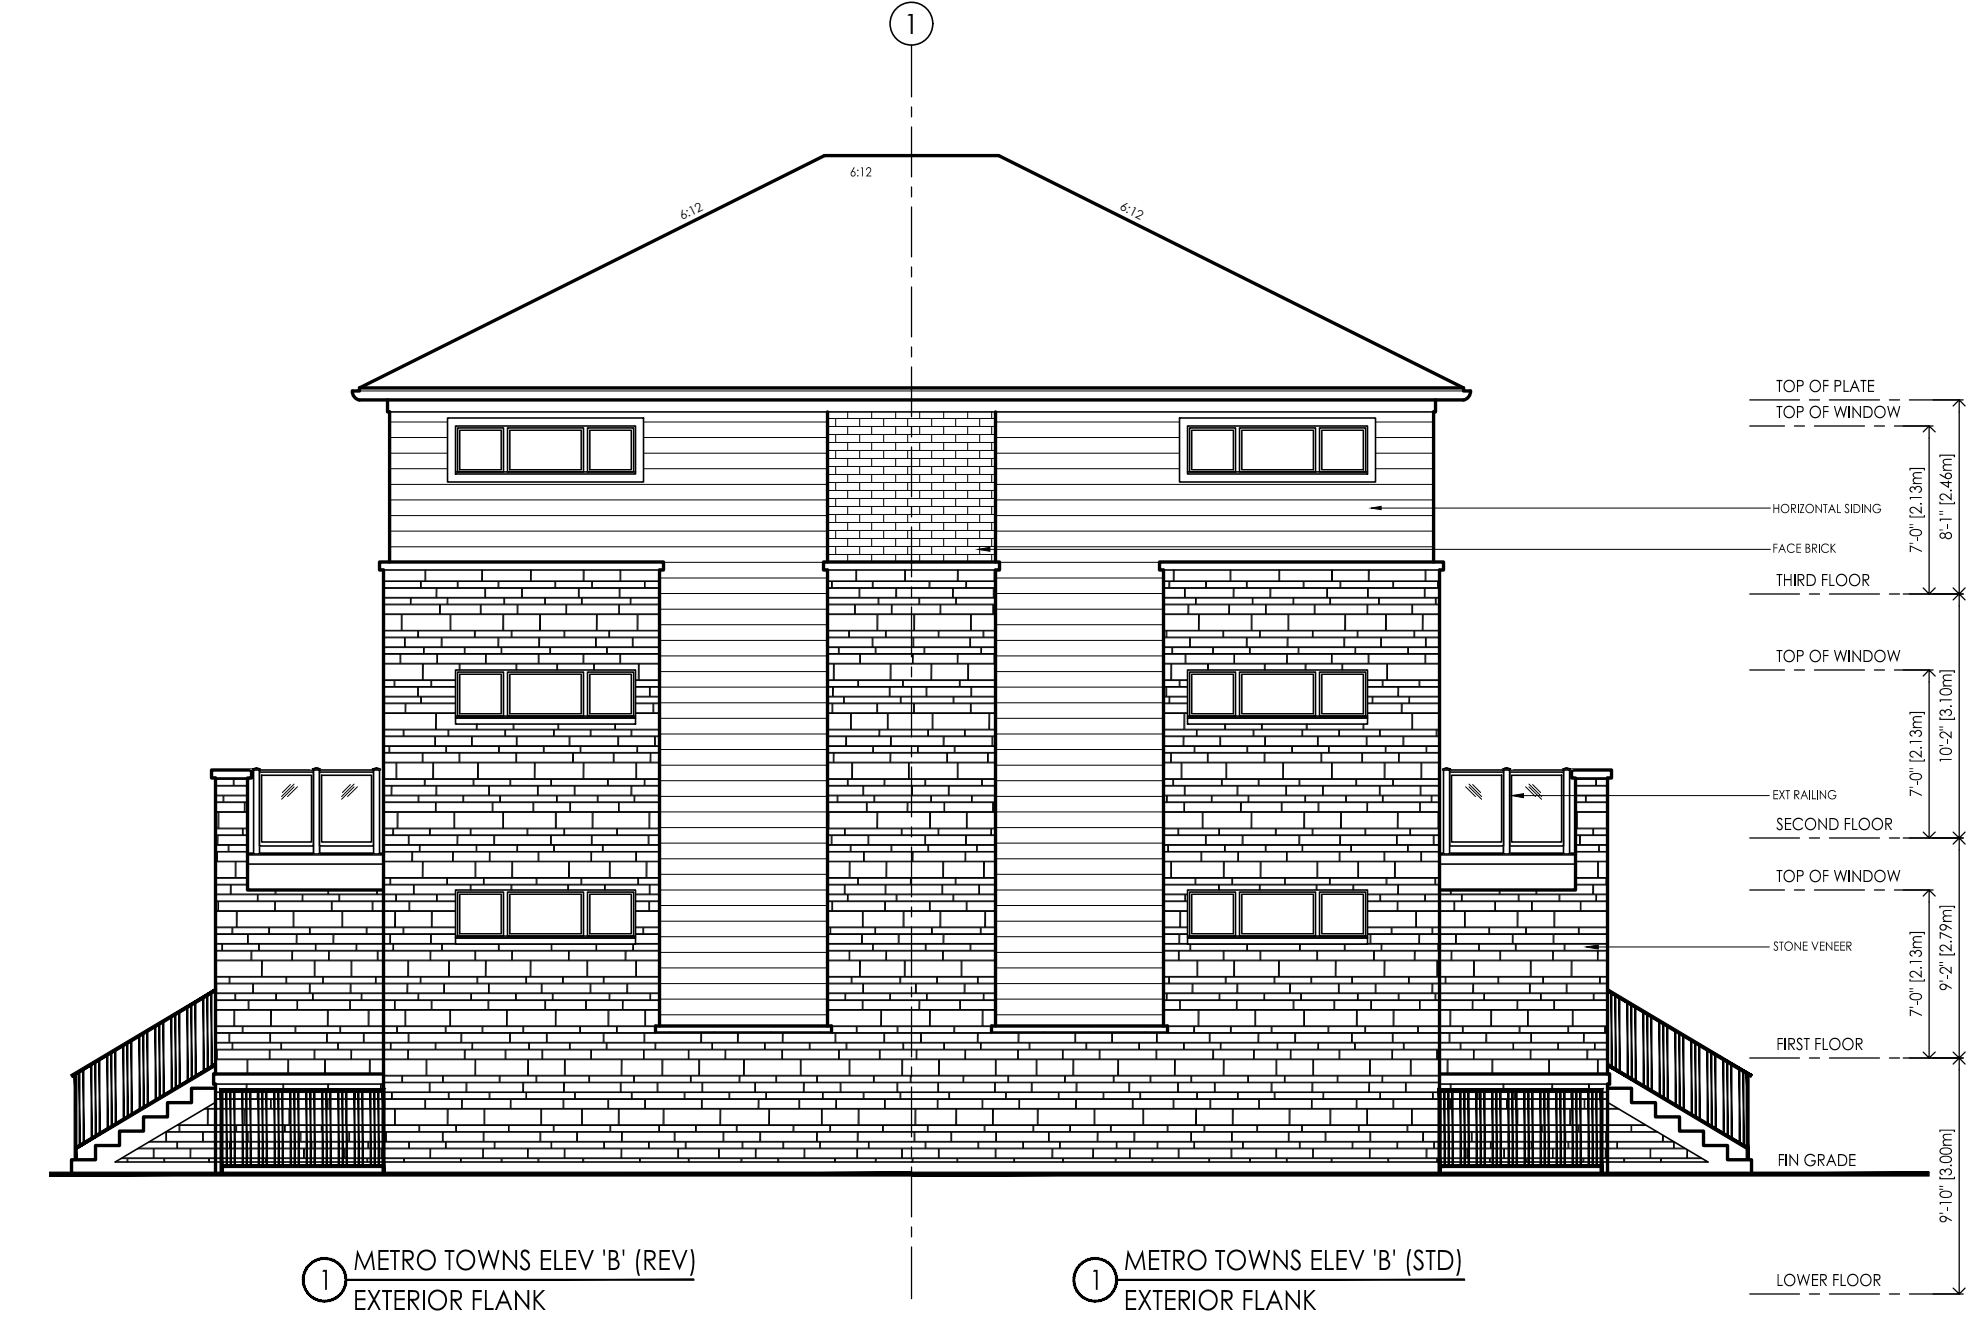
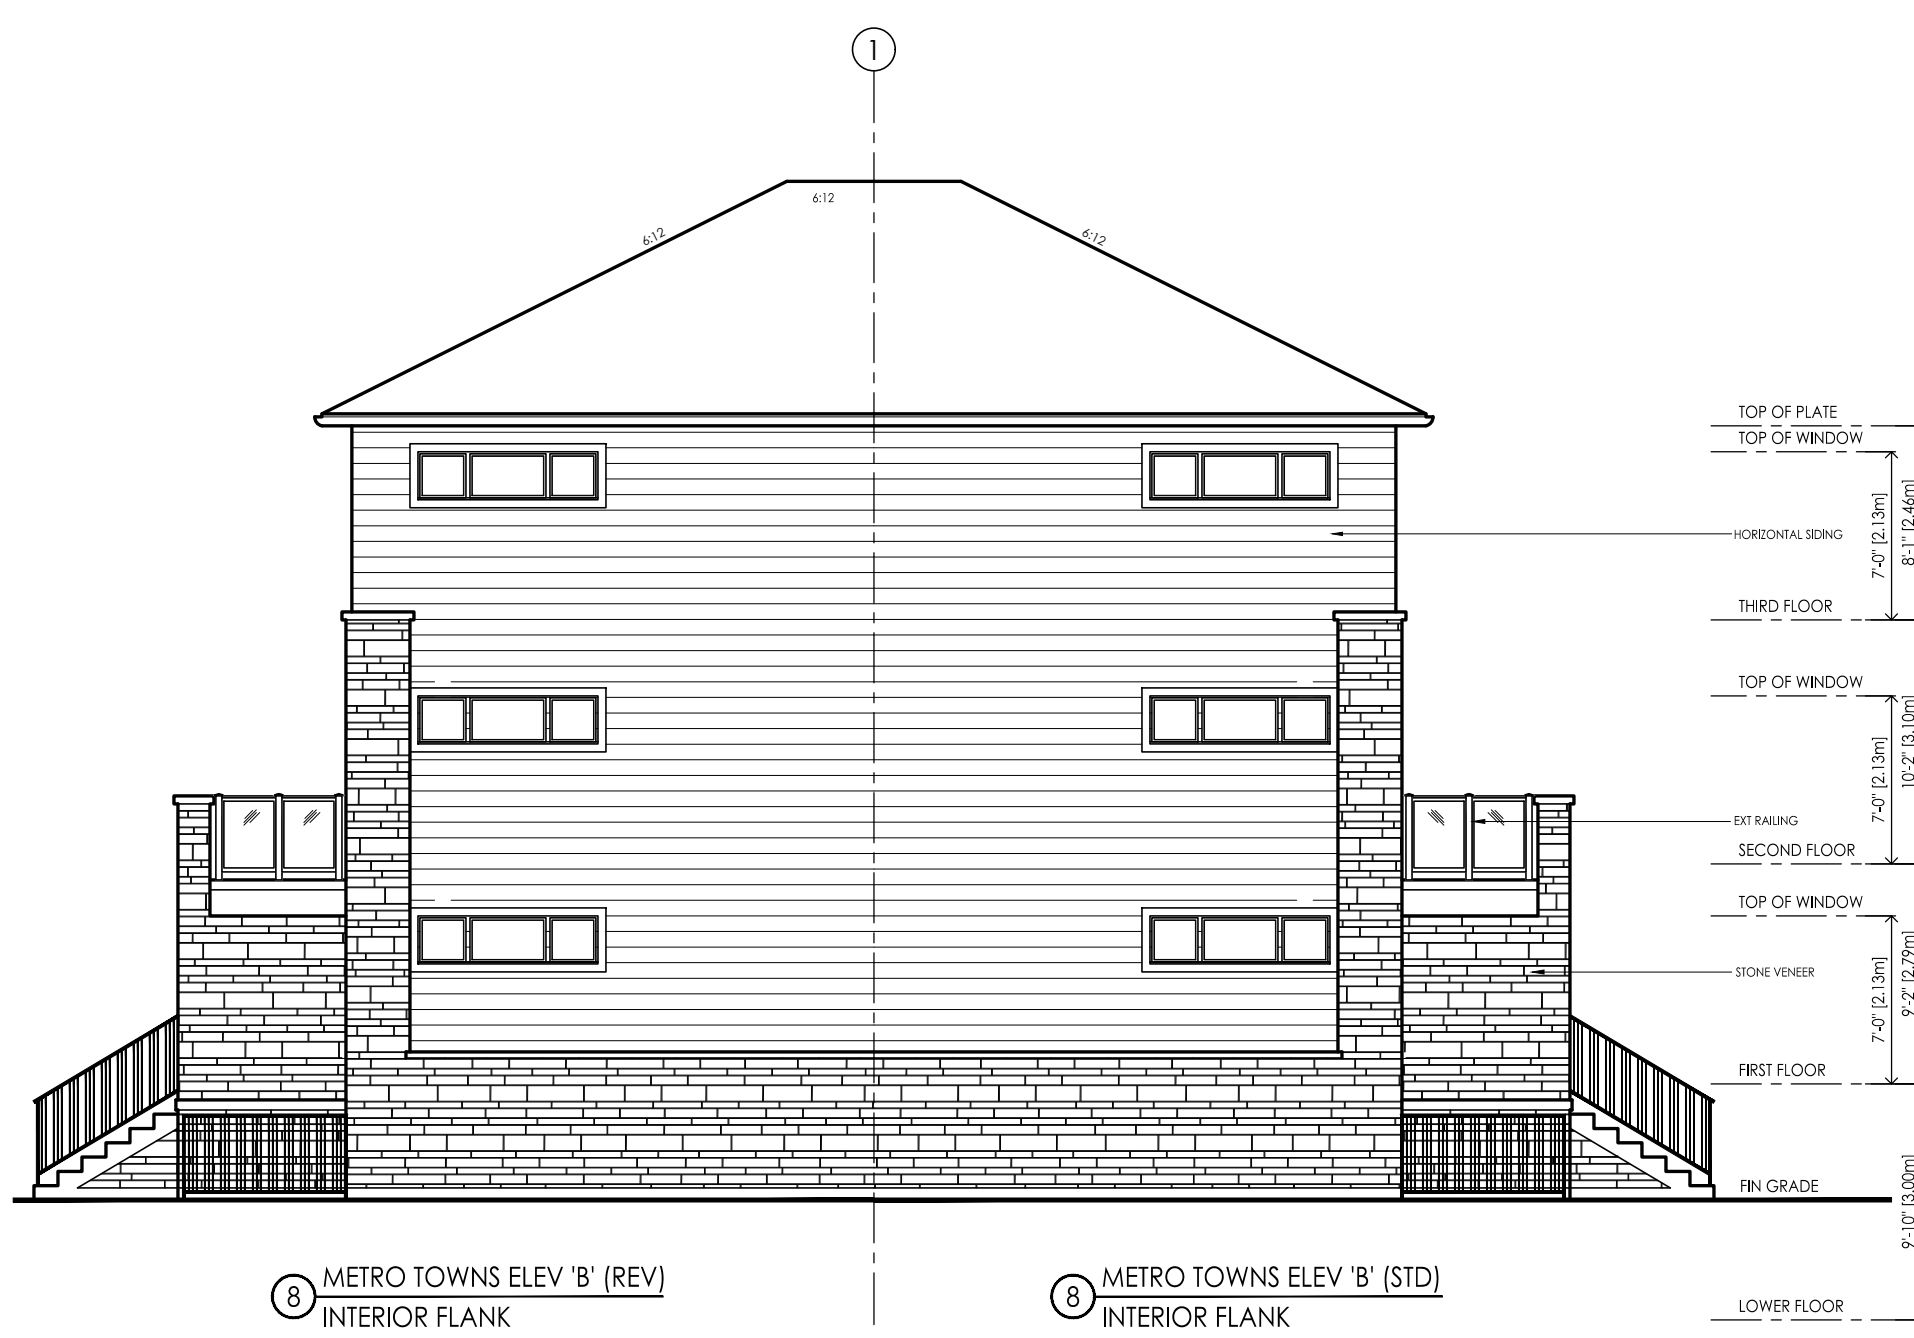


EXTERIOR END ELEVATION 'A' - TYPICAL BLOCK



#	revisions	date	chm	crk
1	ISSUED FOR SPA APPROVAL	07/14/22	ED	AB

client: Minto Communities - Canada
project: Arcadia Ottawa
model: METRO TOWNS SAMPLE BLOCK B
project #: S22009
scale: 1/8" = 1'-0"
sheet: A1

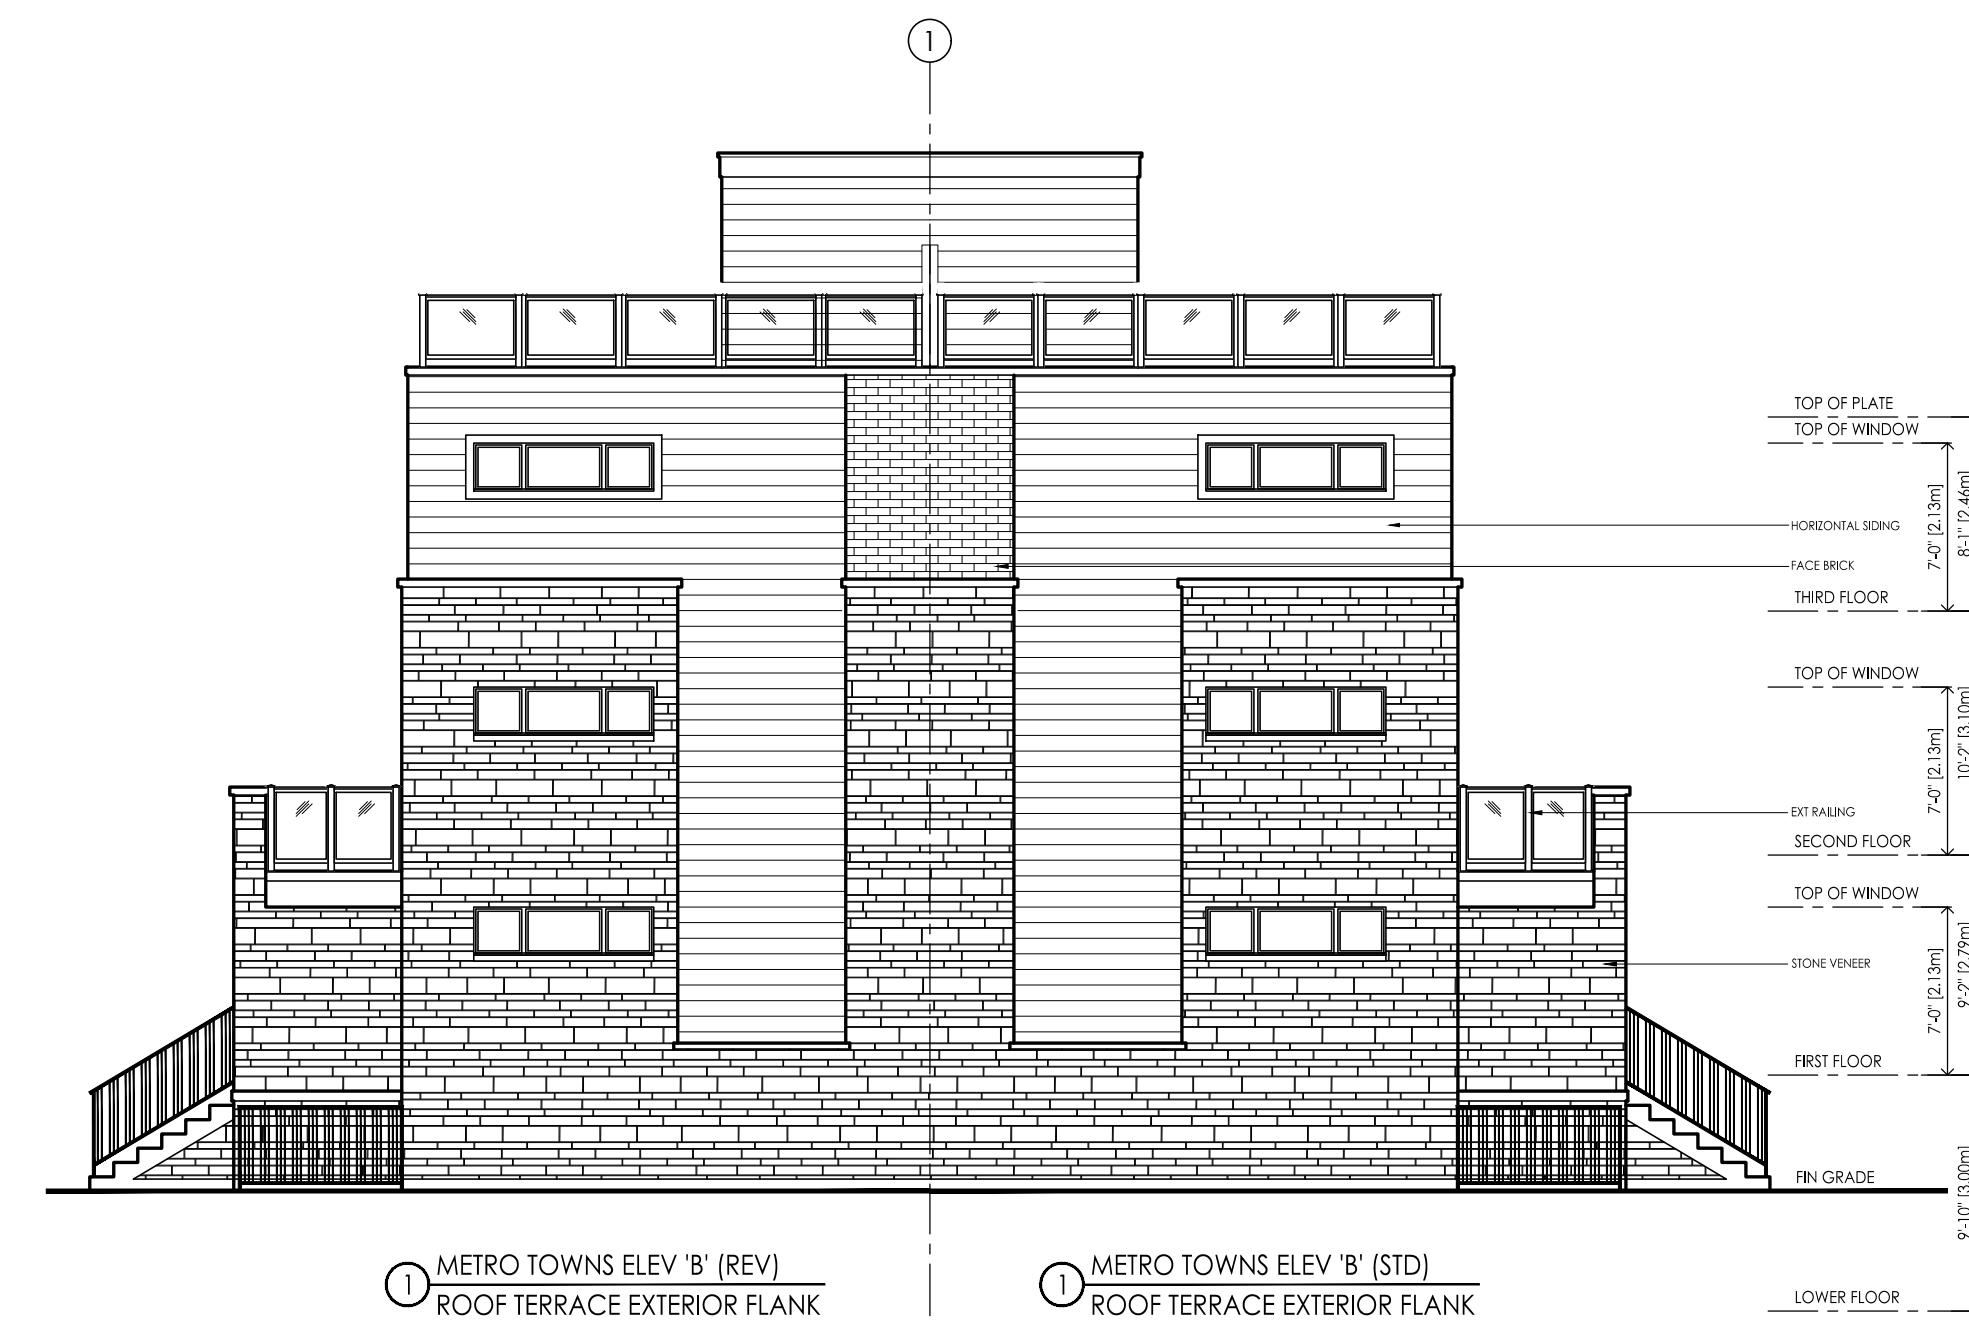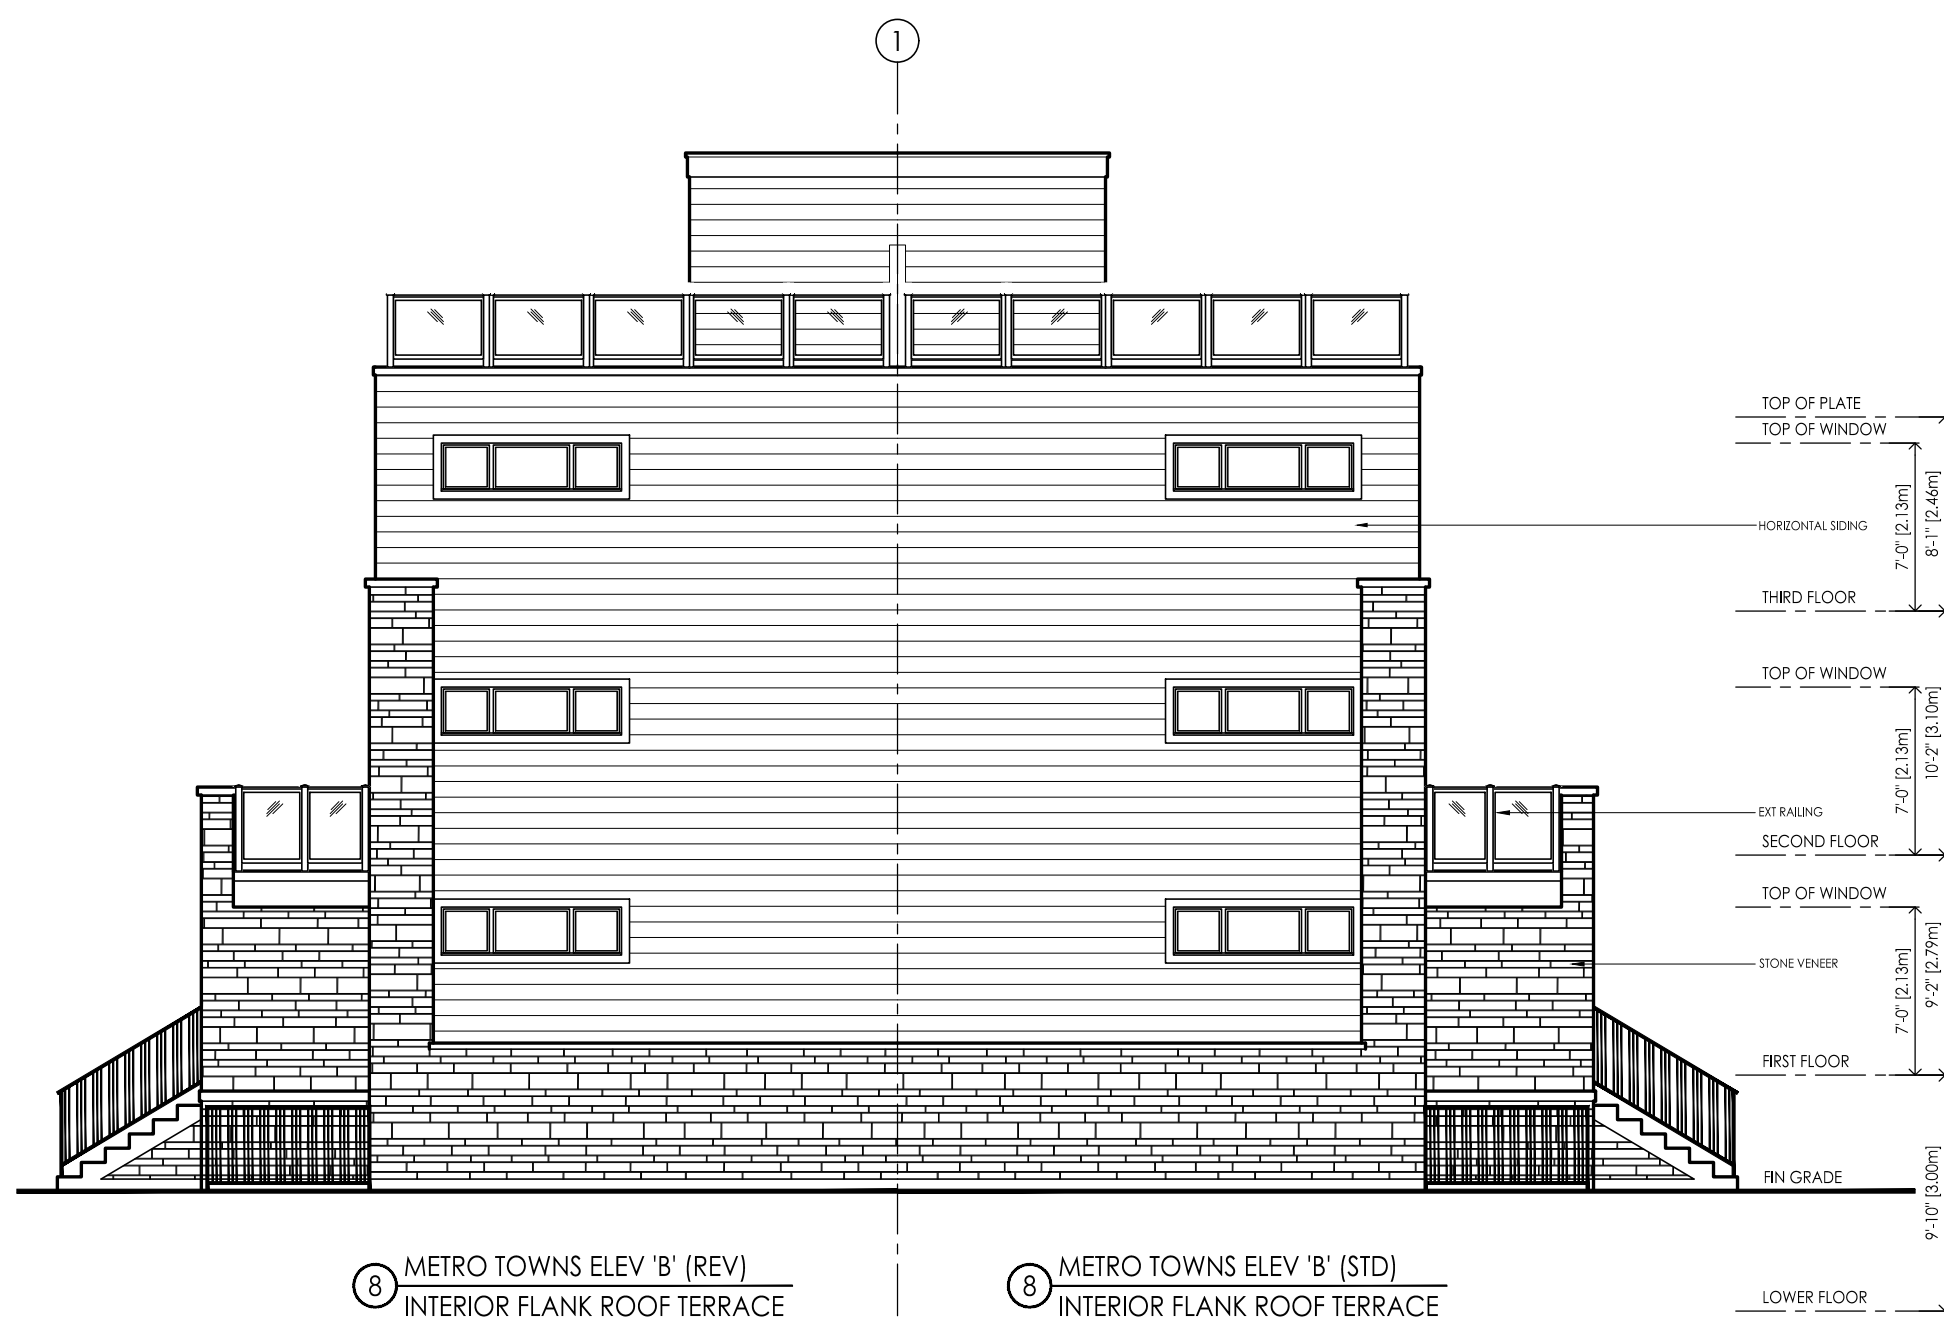

#	REVISIONS	DATE	CHK	APP
1	ISSUED FOR SPA APPROVAL	07/10/22	ED	AB

client: Minto Communities - Canada

project: Arcadia
Ottawa

model: METRO TOWNS SAMPLE BLOCK B ROOF TERRACE

project #: S22009

scale: 1/8" = 1'-0"

page: