




LEGEND:


-  PROPOSED ROADWAY MODIFICATIONS
-  EXISTING TRAFFIC SIGNALS
-  PROPOSED DEVELOPMENT




Ottawa
TRANSPORTATION SERVICES
DEPARTMENT

KEY PLAN

**CEPEO KANATA
SCHOOL
DAGENHAM STREET
AT COPE DRIVE**

| | |
|---|--------------|
| Transportation Engineering Services Branch | |
| Approved By: - | Drawing No.: |
| Completed By:  | RMA- |
| Scale: N.T.S. | |

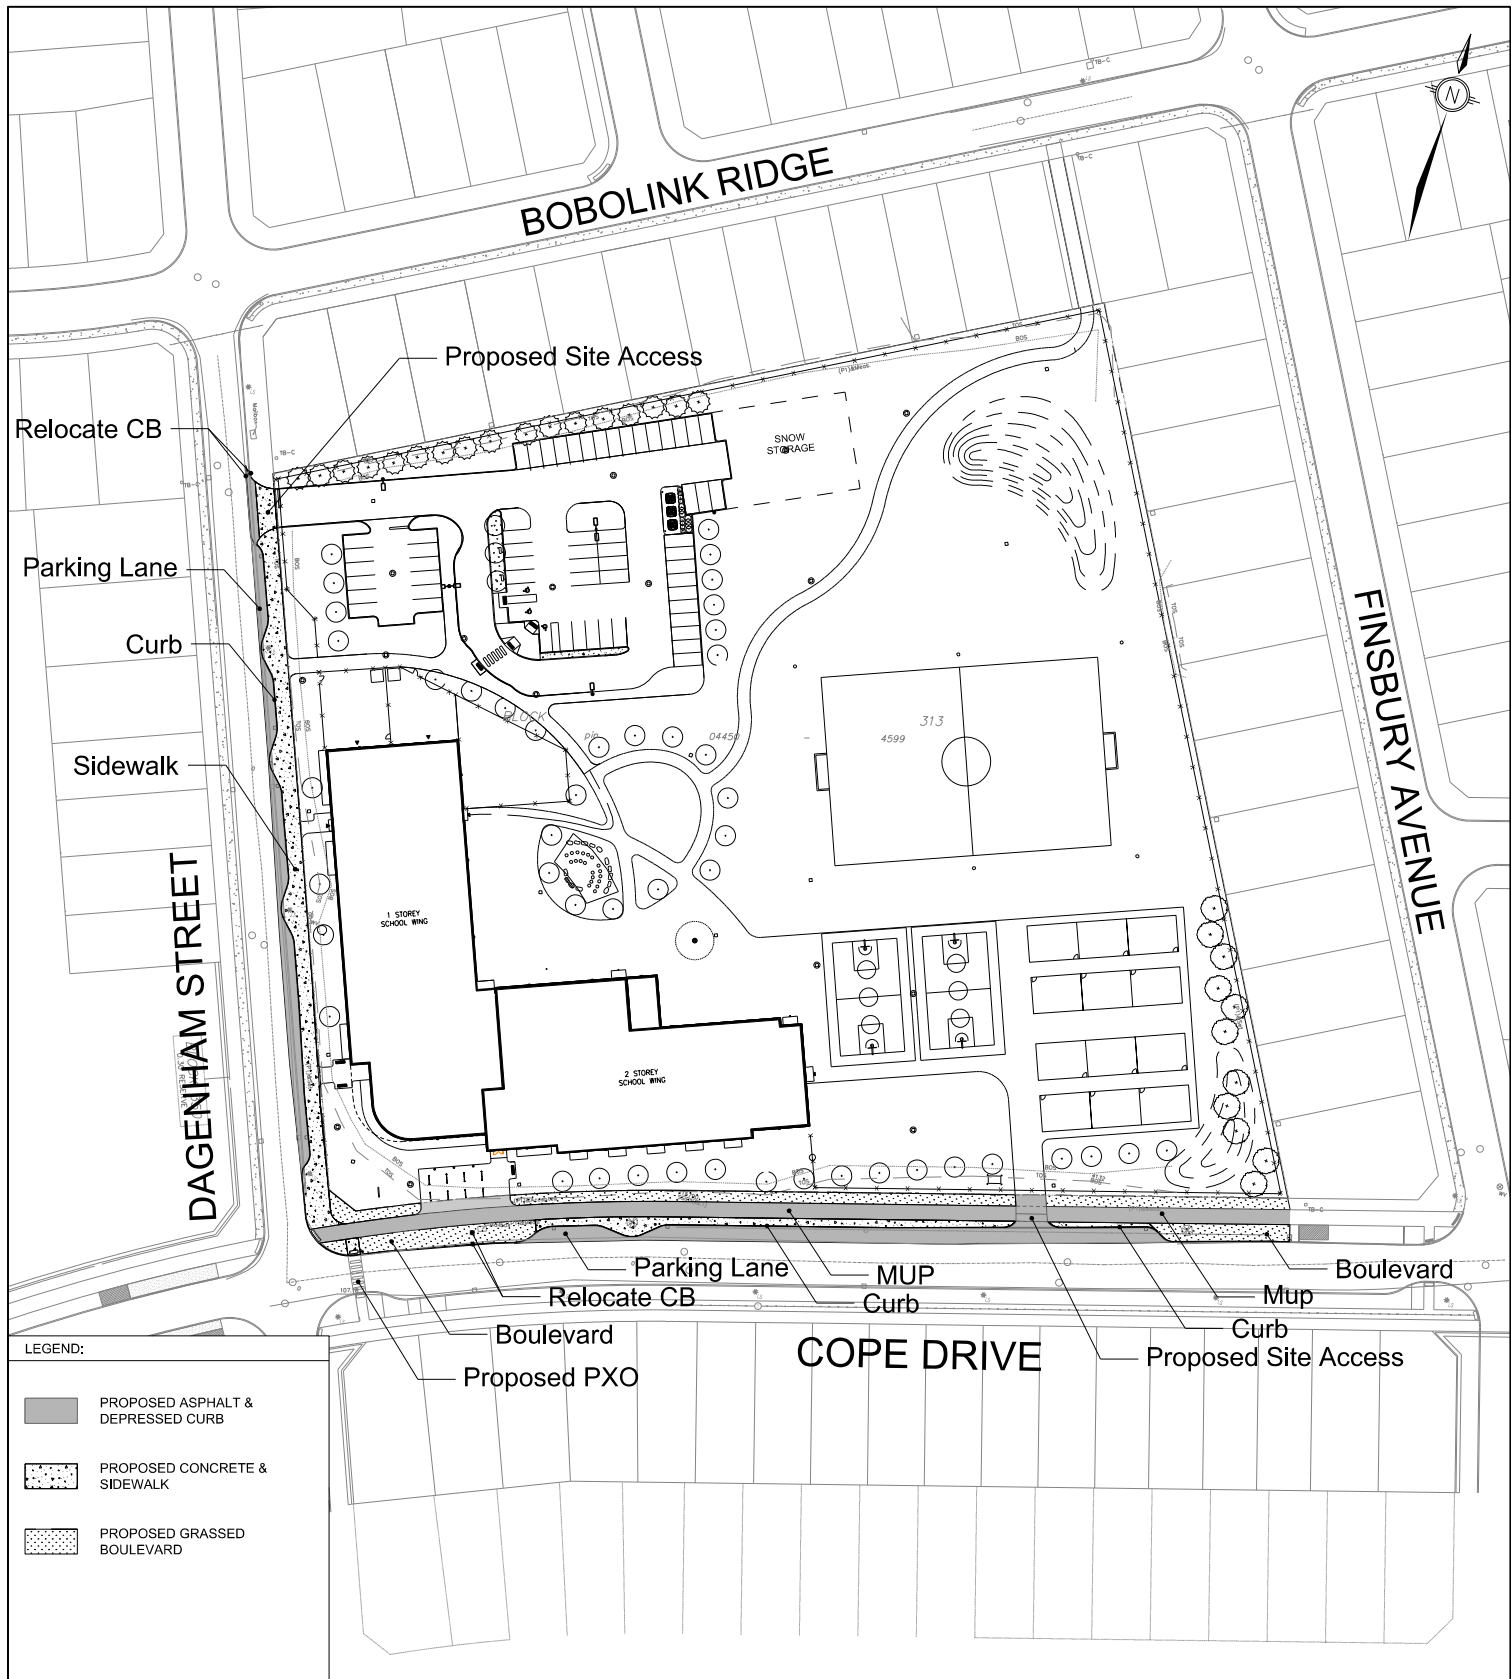

PROPOSED ROAD
MODIFICATIONS

**CEPEO KANATA
SCHOOL
DAGENHAM STREET
AT COPE DRIVE**

| | |
|---|---------------------------|
| Transportation Engineering Services Branch | |
| Approved By: - | Drawing No.: |
| Completed By: wsp | RMA- |
| Scale: N.T.S. | Date: DECEMBER 2022 |