


WORK AREAS:  
 585 sq.m ON CITY PROPERTY  
 790 sq.m ON ADJACENT PROPERTY  
 1809 sq.m ON SUBJECT PROPERTY

TOTAL: 3184 sq.m

**LEGEND**

CB	CATCH-BASIN
MH	STORM MANHOLE
CB/MH	CATCH-BASIN/MANHOLE
MH	SANITARY MANHOLE
VC	VALVE CHAMBER
FH	FIRE HYDRANT
FDC	FIRE DEPARTMENT CONNECTION
FFL	FINISHED FLOOR ELEVATION
USF	UNDERSIDE OF FOOTING
---	PROPERTY LINE
---	EXISTING GRADE ELEVATION
---	PROPOSED GRADE ELEVATION
↑	OVERLAND FLOW
2%	PROPOSED SLOPE OF GRADE
---	150mm BARRIER CURB
---	DEPRESSED CURB
---	CRITICAL ROOT ZONE
---	ASPHALT PAVEMENT
---	CONCRETE
---	PERMEABLE PAVERS

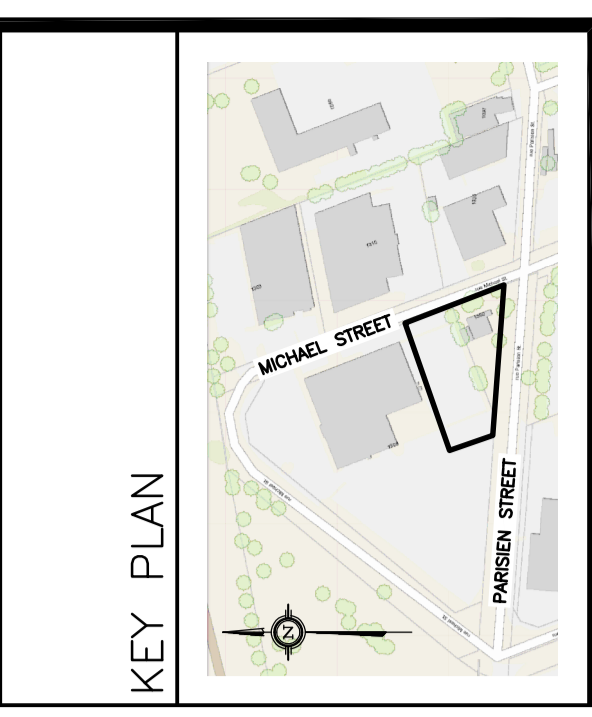

No.	DATE	REVISION
1	JAN 25-23	ISSUED FOR APPROVAL

**D. B. GRAY ENGINEERING INC.**  
 Professional Engineers - Ontario  
 700 Long Point Circle  
 Ottawa, Ontario  
 613-425-8044  
 d.gray@dbgrayengineering.com

**PROPOSED 2 STOREY  
 VOLVO DEALERSHIP  
 1328 MICHAEL STREET  
 OTTAWA, ONTARIO**


**EXTENT OF WORK AREA**

Engineer's Seal  
 D.B. GRAY  
 17016502  
 JAN 25-23

Drawn: D.B.G.  
 H. Scale: 1:200  
 V. Scale: 1:200  
 Date: DEC 7-22  
 Job No.: 21012

Drawing No. **C-7** of **8**

NOT VALID UNLESS SIGNED & DATED

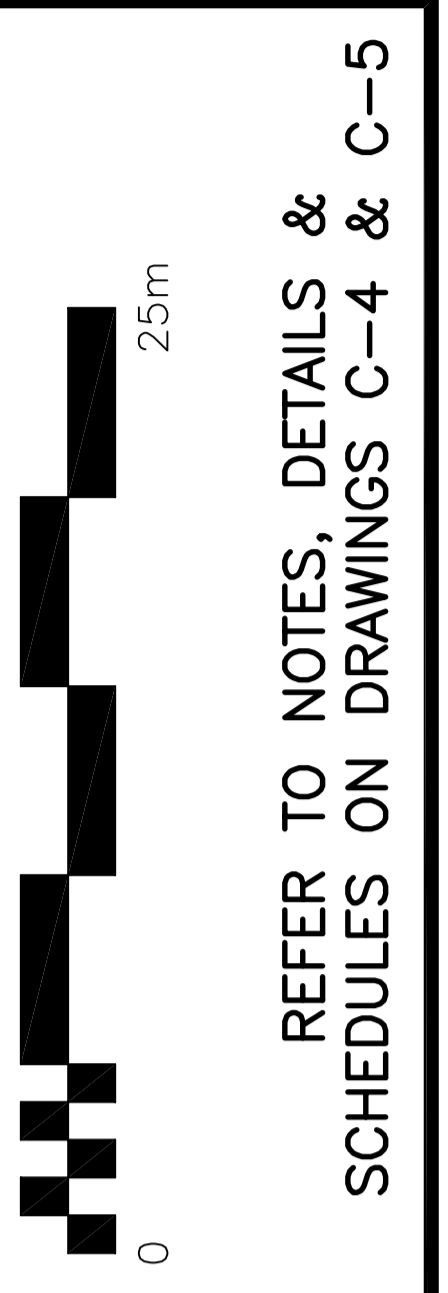

REFER TO NOTES, DETAILS & SCHEDULES ON DRAWINGS C-4 & C-5