



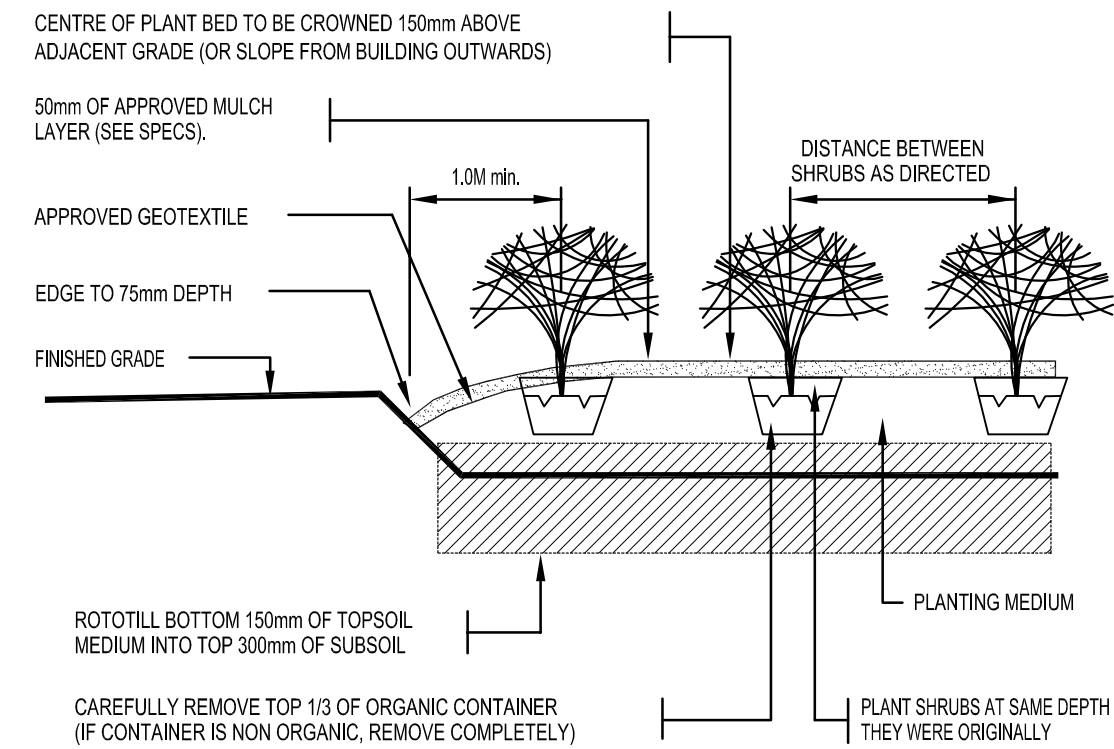


PLANT LIST

ID.	Qty.	BOTANICAL NAME	COMMON NAME	SPACING	SCHED. SIZE	REMARKS	SOIL VOLUME REQUIREMENT
ORNAMENTAL GRASS							
Cfca	66	Calamagrostis Acutiflora	Karl Foerster Feather Reed Grass	0.6m o/c		2 Gal Pots	
Pv	32	Panicum Virgatum	Prairie Fire Switch Grass	0.6m o/c		2 Gal Pots	
AB	12	Astilbe Arendsii	Bridal Yell Astilbe	0.6m o/c	0.6m o/c	2 Gal Pots	
DECIDUOUS TREE							
Gb	3	Ginkgo biloba	Ginkgo	See Plan	60mm cal.	WB, straight trunk, uniformly well branched	

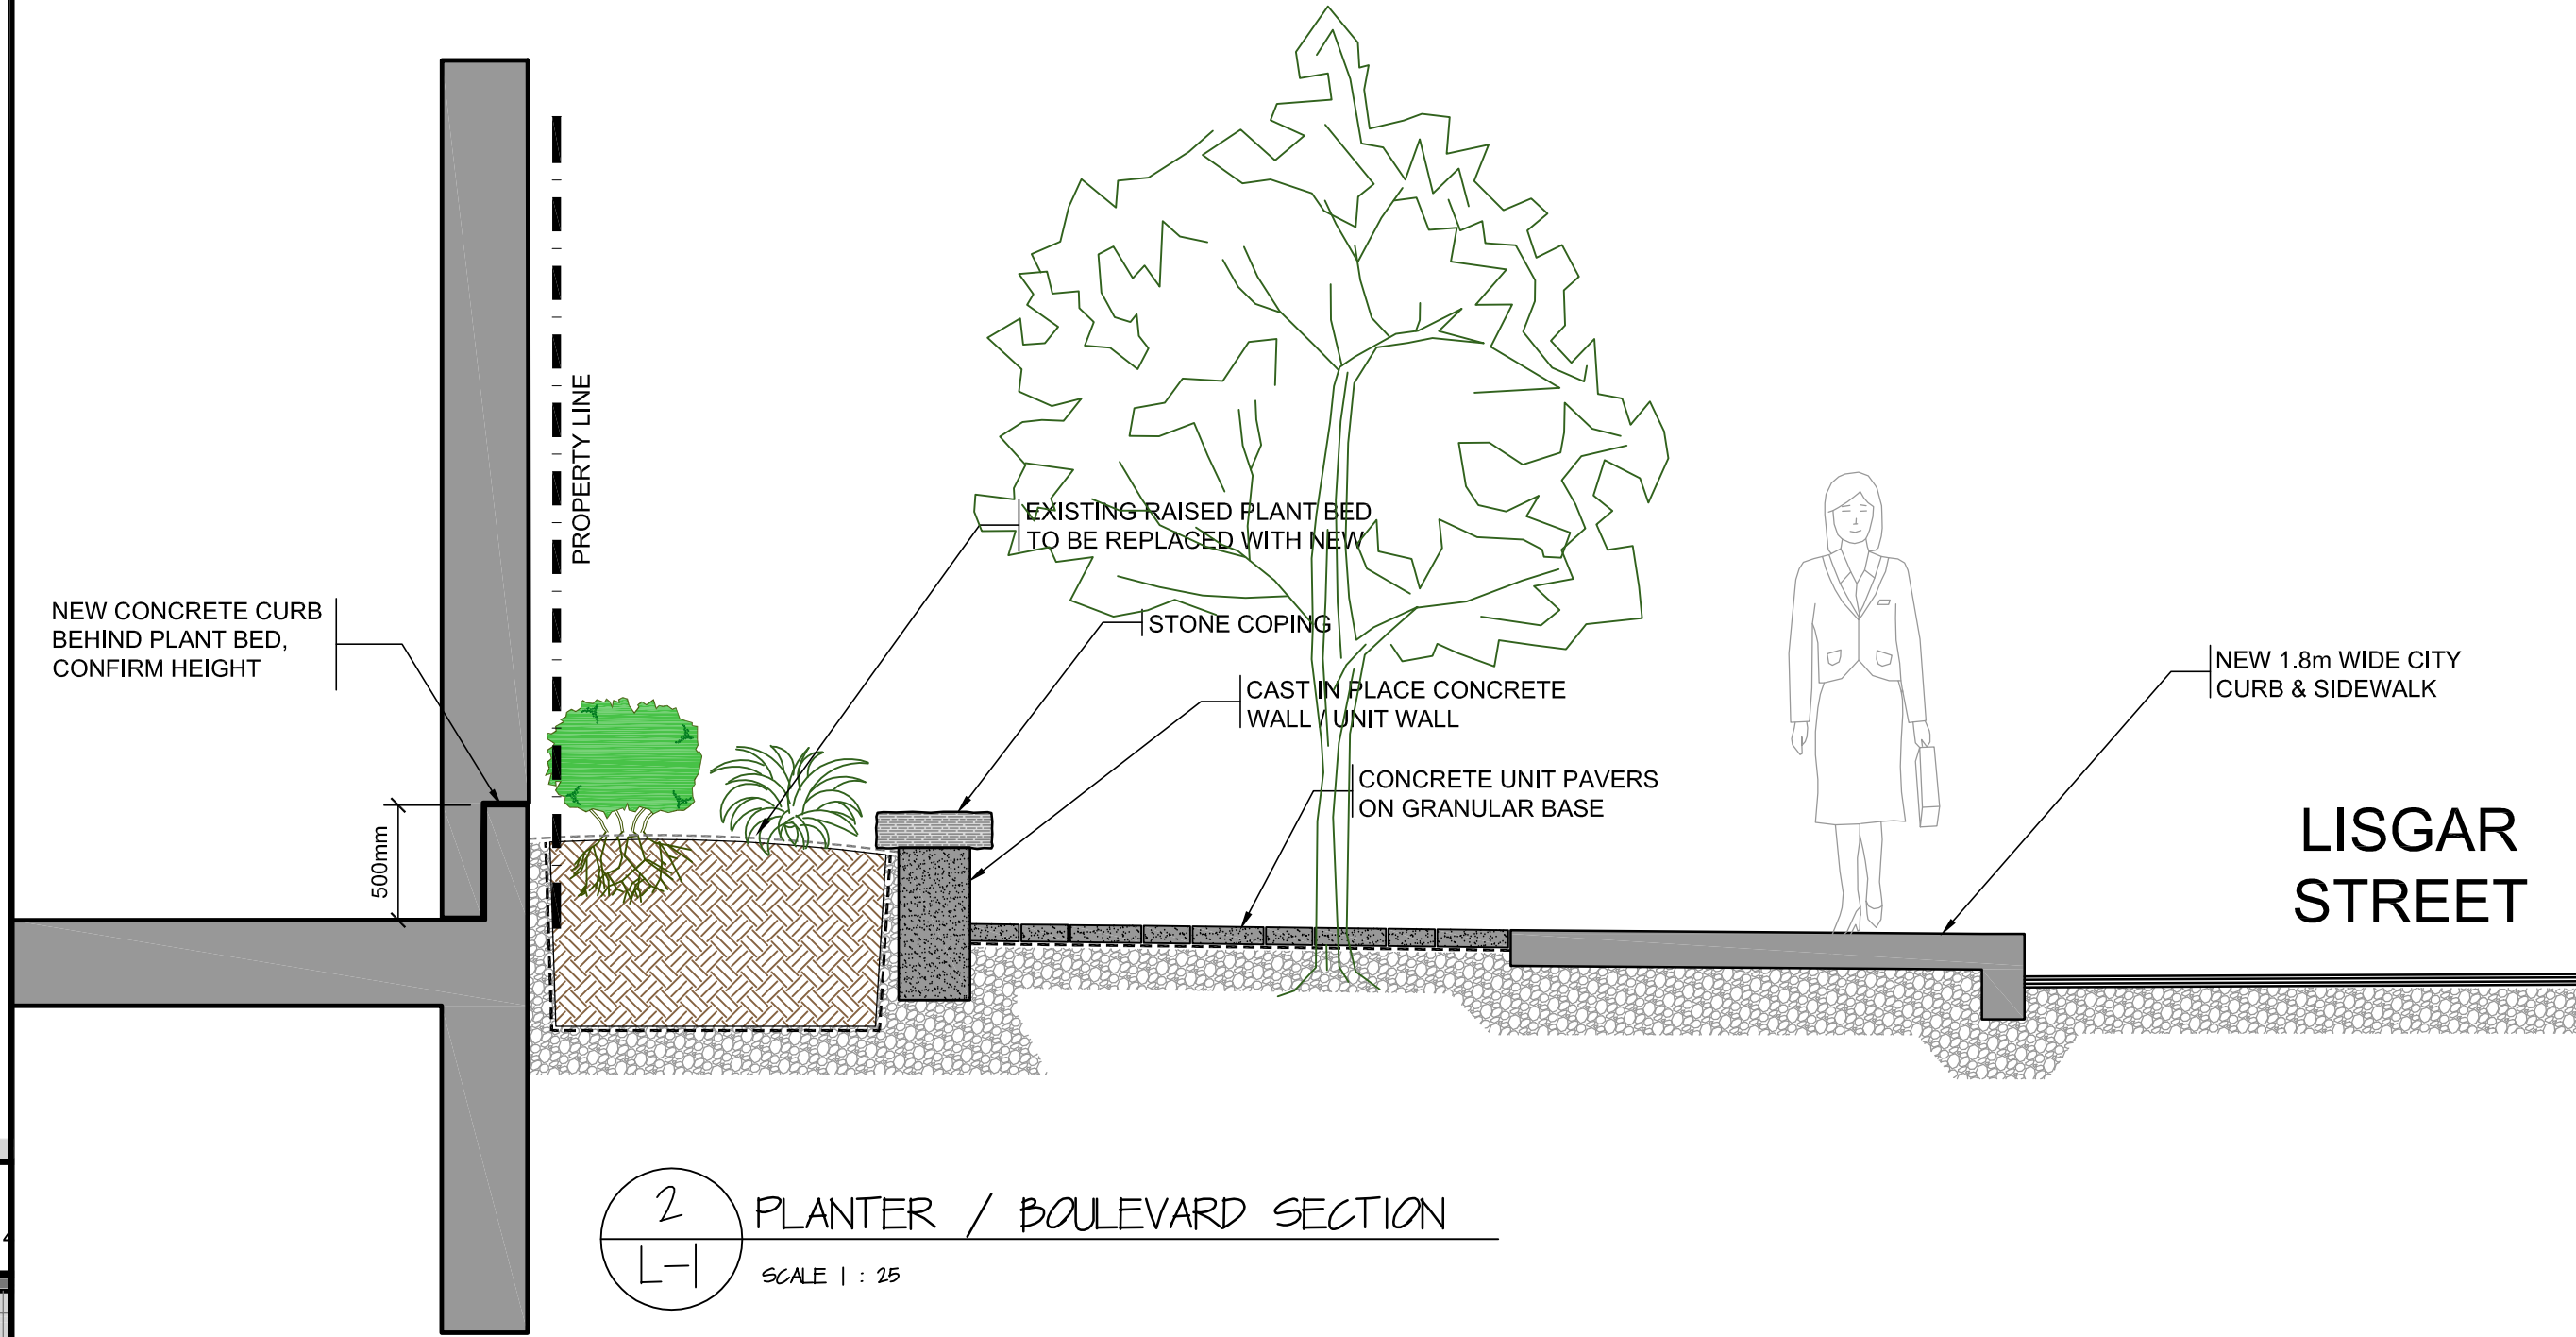

- NOTES:
1. FROM ANY WORK ACTIVITY WITHIN THE PROTECTIVE FENCING, THE TREE PROTECTION FENCING MUST BE INSTALLED AND MAINTAINED AT ALL TIMES.
 2. FOR INDIVIDUAL SHRUB PLANTINGS MAKE A 100mm HIGH TOPSOIL SAUCER AROUND OUTER EDGE OF SHRUB.
 3. PROPERLY PRUNE DAMAGED, DISEASED OR WEAK BRANCHES AS PER NORMAL HORTICULTURAL PRACTICE.
 4. PROPOSED PLANTING MEDIUM: (4) PARTS SANDY-LOAM TOPSOIL, (1) PART PEAT MOSS, (1) PART SAND & 0.5% SODIUM MEAL (2:1:1:0.5).

3 TYPICAL SHRUB PLANTING DETAIL

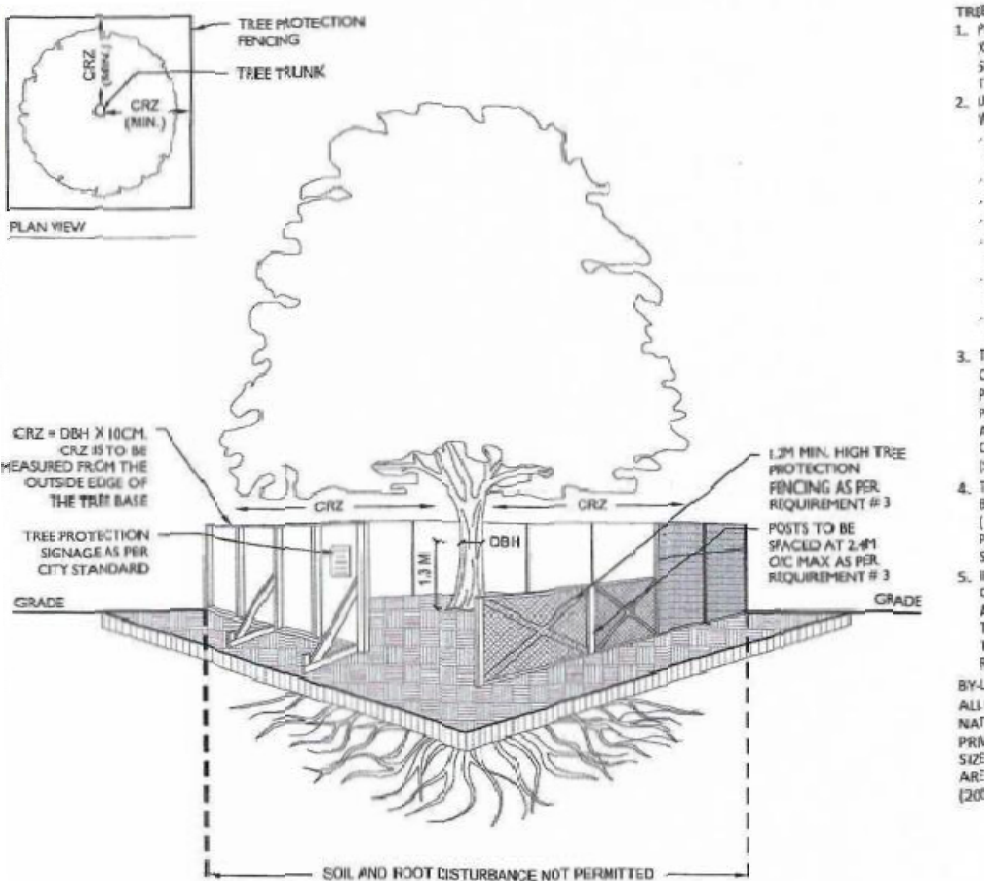

4 TREE PROTECTION DETAIL

GENERAL NOTES

1. ALL GENERAL SITE INFORMATION AND CONDITIONS COMPLIED FROM EXISTING PLANS AND CONSULTANT'S FIELD NOTES. REPORT ALL DISCREPANCIES PRIOR TO ANY WORK. NO RESPONSIBILITY IS BORNE BY THE CONSULTANT FOR UNDERLYING SUBSURFACE CONDITIONS.
2. THE CONTRACTOR IS TO NOTIFY ALL UTILITY COMPANIES PRIOR TO EXCAVATION TO ASCERTAIN LOCATION OF UNDERGROUND SERVICES. VERIFY ALL ELEVATIONS WITH INFORMATION SHOWN.
3. ALL DIMENSIONS AND GRADES ARE TO BE VERIFIED ON SITE PRIOR TO ANY CONSTRUCTION BY THE LANDSCAPE ARCHITECT.
4. CONTRACTOR IS TO MAINTAIN POSITIVE SURFACE RUNOFF THROUGHOUT THE ENTIRE CONSTRUCTION PERIOD.
5. REINSTATE ALL DAMAGE CAUSED BY CONTRACTOR TO STRUCTURES, CURBS, PAVEMENT, PLANTING, ROAD SHOULDERS AND OTHER SITE AMENITIES.
6. CONTRACTOR TO STAKE PLANTING LOCATION AND OTHER SITE AMENITIES UNDER SUPERVISION OF LANDSCAPE ARCHITECT, PRIOR TO ANY WORK.
7. EACH TASK OF WORK TO BE APPROVED BY THE LANDSCAPE ARCHITECT PRIOR TO PROCEEDING TO THE NEXT.
8. NO MODIFICATIONS TO PLANS AND DETAILS, AND NO MATERIALS SUBSTITUTIONS IS PERMITTED WITHOUT THE WRITTEN AUTHORIZATION OF THE LANDSCAPE ARCHITECT.
9. USE OF THIS PLAN WITHOUT THE LANDSCAPE ARCHITECT'S SEAL AND SIGNATURE IS NOT ALLOWED, AND RELEASE THE LANDSCAPE ARCHITECT OF ANY RESPONSIBILITY.

7			
6			
5			
4	2024 06 12	ISSUED FOR SPC - OFFICIAL REVIEW	
3	2024 03 26	ISSUED FOR SPC PRE-CONSULT PH2	
2	2024 01 18	ISSUED FOR SPC PRE-CONSULT	
1	2024 01 04	ISSUED FOR REVIEW	
NO	DATE	REVISION	



PROJECT
200 ELGIN STREET

OTTAWA ONTARIO

LANDSCAPE PLAN

NORTH

SCALE

1 : 125

VERIFIED BY:

J. Wheeler

PROJECT NO.

KD-2023-3

PLAN NO.

L-1

REV #01

ASSOCIATION OF LANDSCAPE ARCHITECTS ONTARIO