

OWNER:
TRIM WORKS DEVELOPMENT LTD.
110 Place d'Orleans Drive
Orleans, ON K1C 2L9

SURVEYOR:
MCINTOSH PERRY
3240 Drummond Street
PERTH, ON K7H 3C9

PLANNING CONSULTANT:
Q9 PLANNING + DESIGN
C-43 Eccles Street
OTTAWA, ON K1R 6S3

CIVIL ENGINEER:
LRL ENGINEERING
5430 Canotek Road
Ottawa, ON K1J 9G2

LANDSCAPE ARCHITECTS:
RUHLAND & ASSOCIATES LTD.
200-1750 Courtwood Crescent
Ottawa, ON K2C 2B5

TRAFFIC ENGINEERING
J.L. RICHARDS & ASSOCIATES LTD.
1000-343 Preston Street
Ottawa, ON K1J 1N4

North

Revisions

No.	By	Description	Date
01	AK	ISSUED FOR REVIEW	2023-01-27
02	AK	ISSUED FOR SPA	2023-10-26
03	JAS	REVISED FOR SPA	2024-01-29
04	AK	ISSUED FOR REVIEW	2024-06-11
05	JAS	REVISED FOR SPA	2024-06-25
06	AK	REVISED FOR SPA	2024-07-25
07	JAS	REVISED FOR SPA	2024-10-30

Project

PLAZA TRIM WORKS DEVELOPMENT

1280 TRIM ROAD, ORLEANS, ON

Drawing

BUILDING ELEVATIONS

LEGAL DESCRIPTION:
PART OF LOT 30 CONCESSION 1
TOWNSHIP OF CUMBERLAND

Scale AS SHOWN Stamp

Drawn _____

Checked _____






Project No. _____ Drawing No. _____

Date _____

07 JUNE 2022

A201


PLAN NO. _____

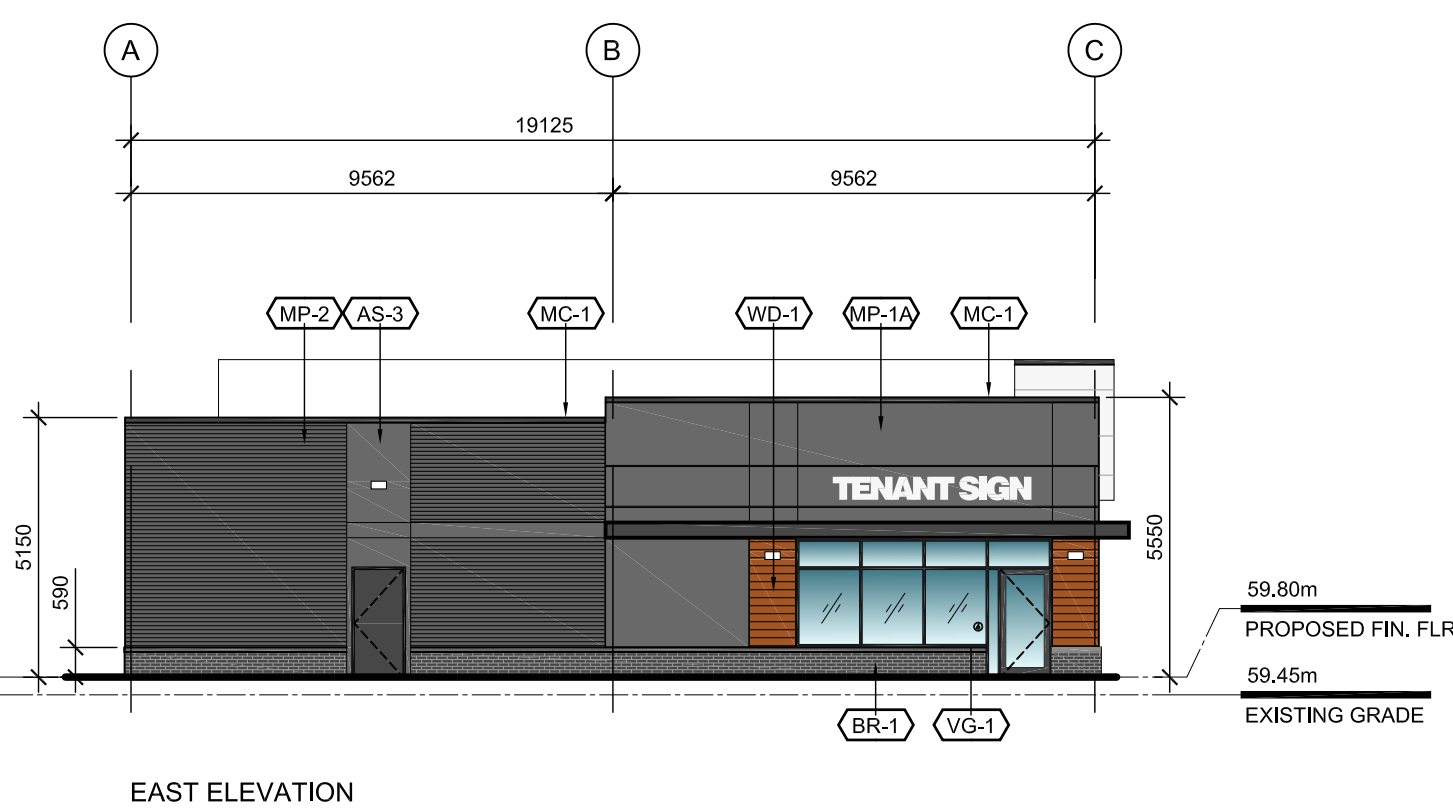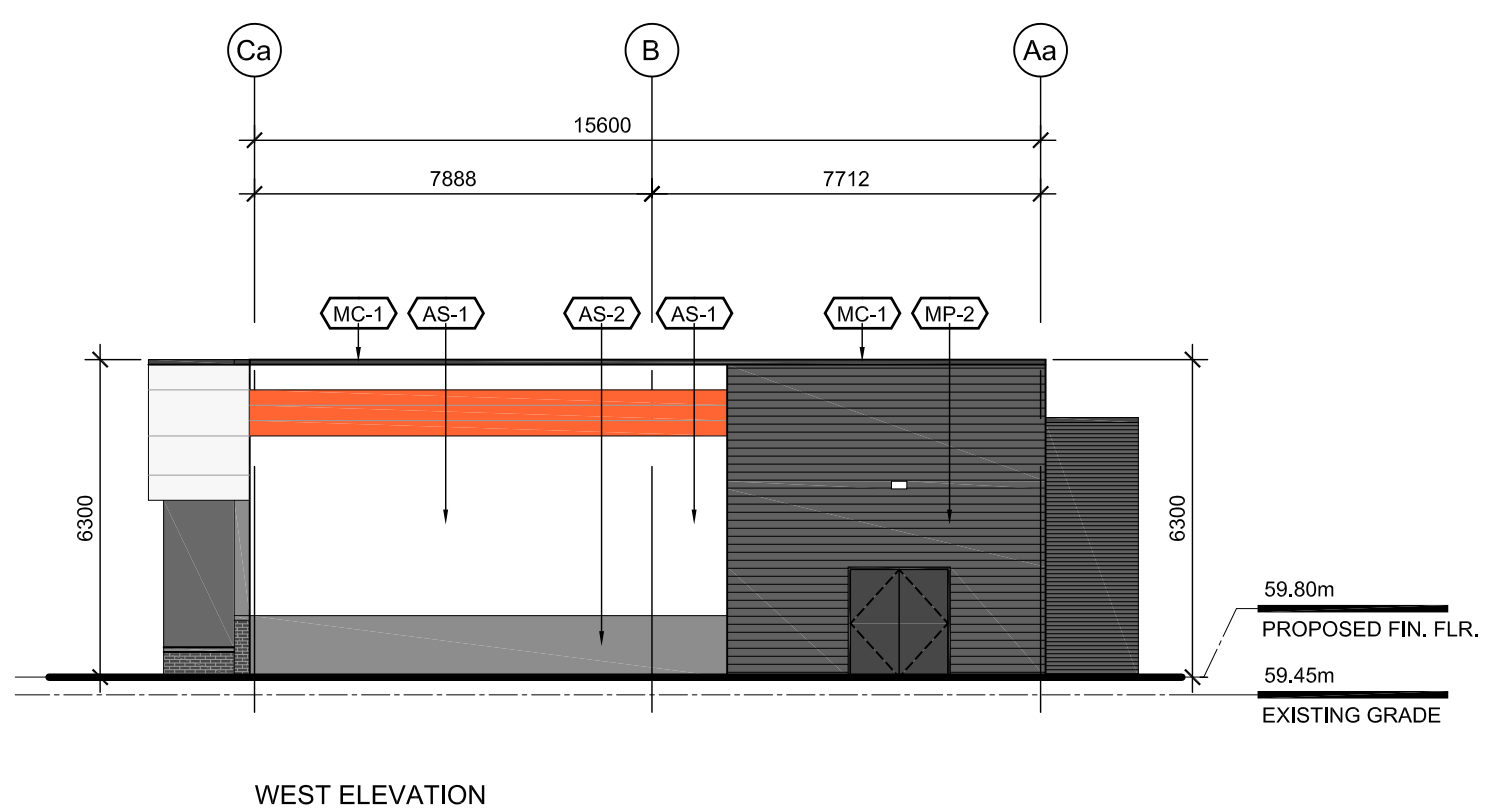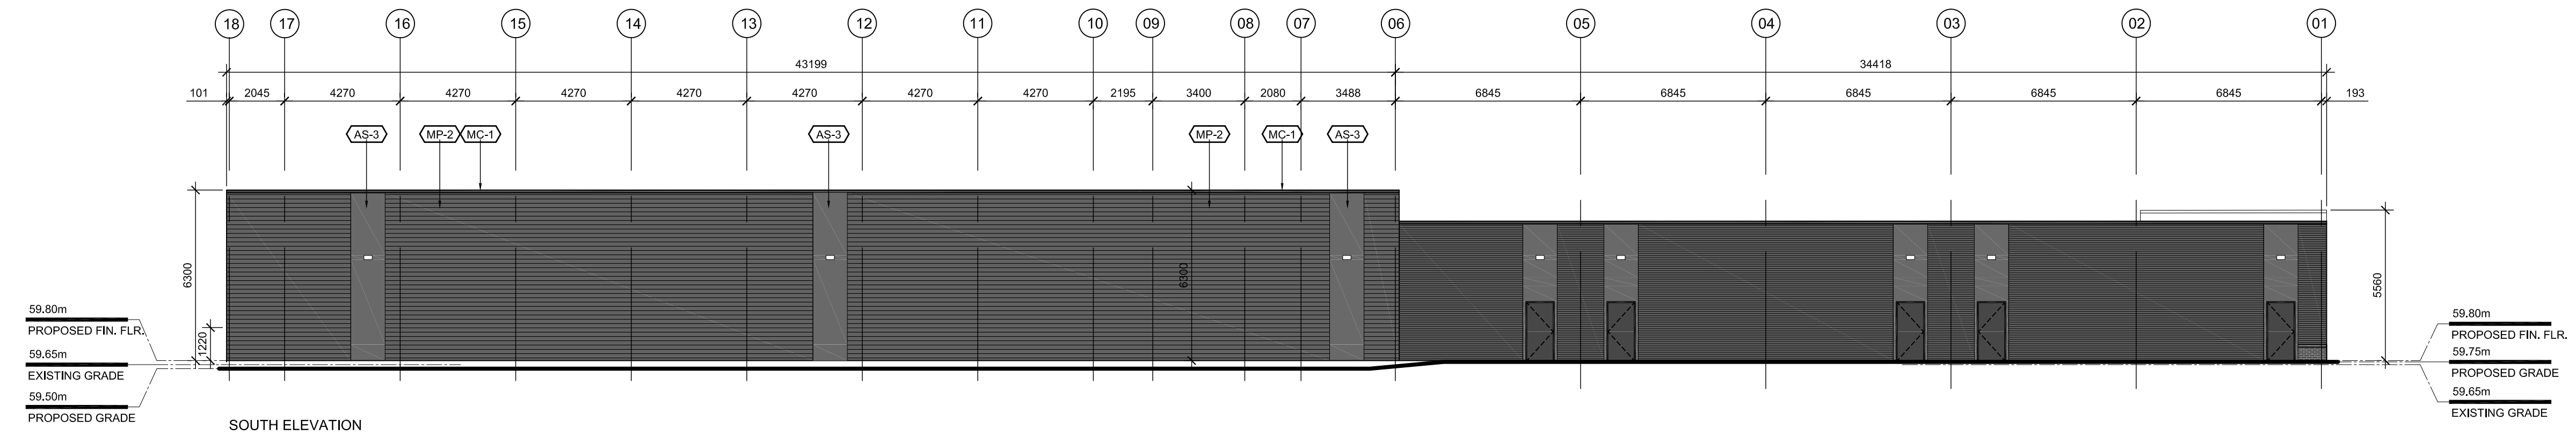

- EXTERIOR MATERIAL LEGEND**
- AS-1 ACRYLIC STUCCO 1 WHITE
 - AS-2 ACRYLIC STUCCO 2 LIGHT GREY
 - AS-3 ACRYLIC STUCCO 3 DARK GREY
 - BR-1 BRICK MASONRY BELDEN BRICK - BLACK DIAMOND VELOUR
 - MC-1 METAL COPINGS IDEAL ROOFING - BLACK #8262
 - MP-1A METAL PANEL 1A METALLIC CHARCOAL COMPOSITE ALUMINUM
 - MP-1B METAL PANEL 1B WHITE COMPOSITE ALUMINUM
 - MP-1C METAL PANEL 1C ORANGE COMPOSITE ALUMINUM
 - MP-2 METAL PANEL 2 ACRYLIC 6-150 NF - 38mm DEEP GREY OC #28314
 - MP-3 ALUMINUM INFILL PANEL BLACK ANODIZED
 - VG-1 VISION GLASS 1 SOLARBAN 60 CLEAR GLASS IN BLACK ANODIZED ALUMINUM FRAMES & MULLION CAPS
 - SG-1 SPANDREL GLASS 1 BACK-PAINT SOLARBAN 60 CLEAR GLASS IN BLACK ANODIZED ALUMINUM FRAMES & MULLION CAPS
 - WC-1 WOOD CLADDING 1 MAIBEC MODERN EM 25 mm X 152 mm BRUSHED-FACE MUSKOKA BROWN 053
 - WALL-MOUNTED DOWN-LIGHT

02 BUILDING 2 and 3 ELEVATIONS

A201 SCALE: 1:150

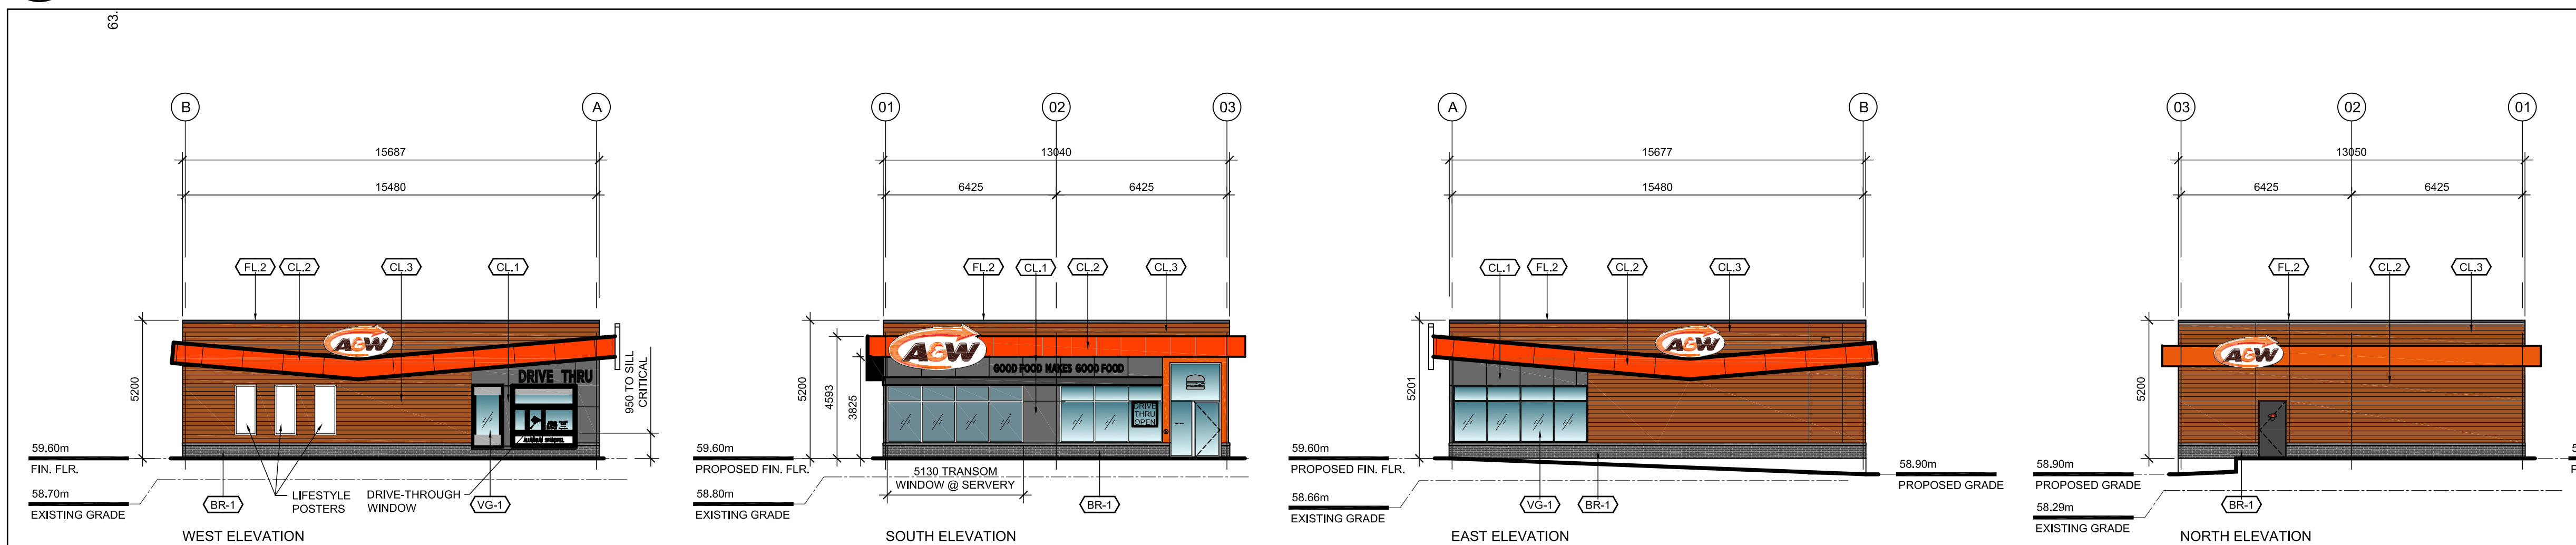

- EXTERIOR MATERIAL LEGEND**
- CL-1 WHITE PRE-FINISHED ACM MAKE: ALCOTEX COLOR CODE: DM 1102 COLOR: YELLOW WHITE
 - CL-2 ORANGE PRE-FINISHED ACM MAKE: ALCOTEX COLOR CODE: DM 1110 COLOR: PURE ORANGE
 - CL-3 WOOD GRAIN PRE-FINISHED ALUMINUM CLADDING MAKE: KNOTWOOD - KED150 COLOR: KNOTWOOD ATLANTIC CEDAR
 - FL-2 FLASHING TO MATCH CL-2

01 BUILDING 1 ELEVATIONS

A201 SCALE: 1:150