


| No | DATE       | ISSUED FOR        | App. | No | DATE | REVISION | App. |
|----|------------|-------------------|------|----|------|----------|------|
| 1  | 2020/07/03 | SITE PLAN CONTROL | AA   | 1  |      |          |      |
| 2  |            |                   |      | 2  |      |          |      |
| 3  |            |                   |      | 3  |      |          |      |
| 4  |            |                   |      | 4  |      |          |      |
| 5  |            |                   |      | 5  |      |          |      |

Copyright Reserved. The Contractor shall verify and be responsible for all dimensions. DO NOT scale the drawing - any errors or omissions shall be reported to ADAD Inc. without delay. The Copyrights to all designs and drawings are the property of ADAD Inc. Reproduction or use for any purpose other than that authorized by ADAD Inc. is forbidden.

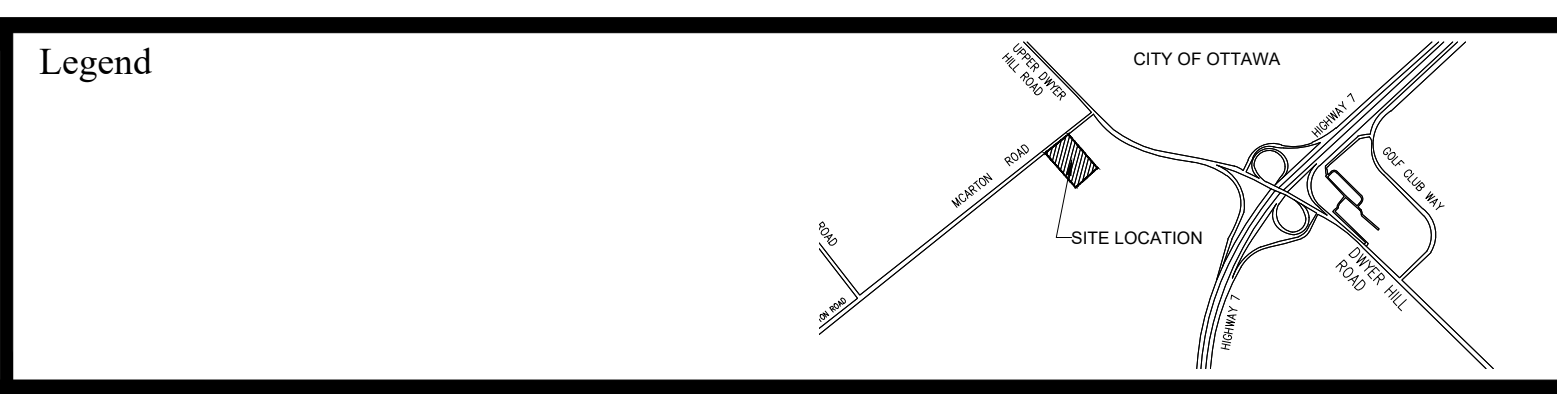

Project  
**OTTAWA VALLEY WILD BIRD CARE CENTRE**  
 8520 McArthur Road, Ottawa, ON.

|                  |              |              |                |
|------------------|--------------|--------------|----------------|
| Title            | DETAILS PLAN | Drawn / A.A. | Scale          |
| Verif. / H.A.    |              |              | N/A            |
| Date: 2020/07/03 | Revision: 0  |              | Drawing # DT-1 |