



WEST ELEVATION (RIVERSIDE DRIVE)

LEGEND:


- 01 WHITE STONE - SANDBLAST FINISH
- 02 GREY BRICK - BUFF FINISH
- 03 METAL SIDING - WOOD FINISH
- 04 METAL PANEL - GREY FINISH
- 05 EIFFS CLADDING - BEIGE COLOUR
- 06 GLASS & ALUMINUM GUARD
- 07 CONCRETE RETAINING WALL - SANDBLAST FINISH



EAST ELEVATION



NORTH ELEVATION

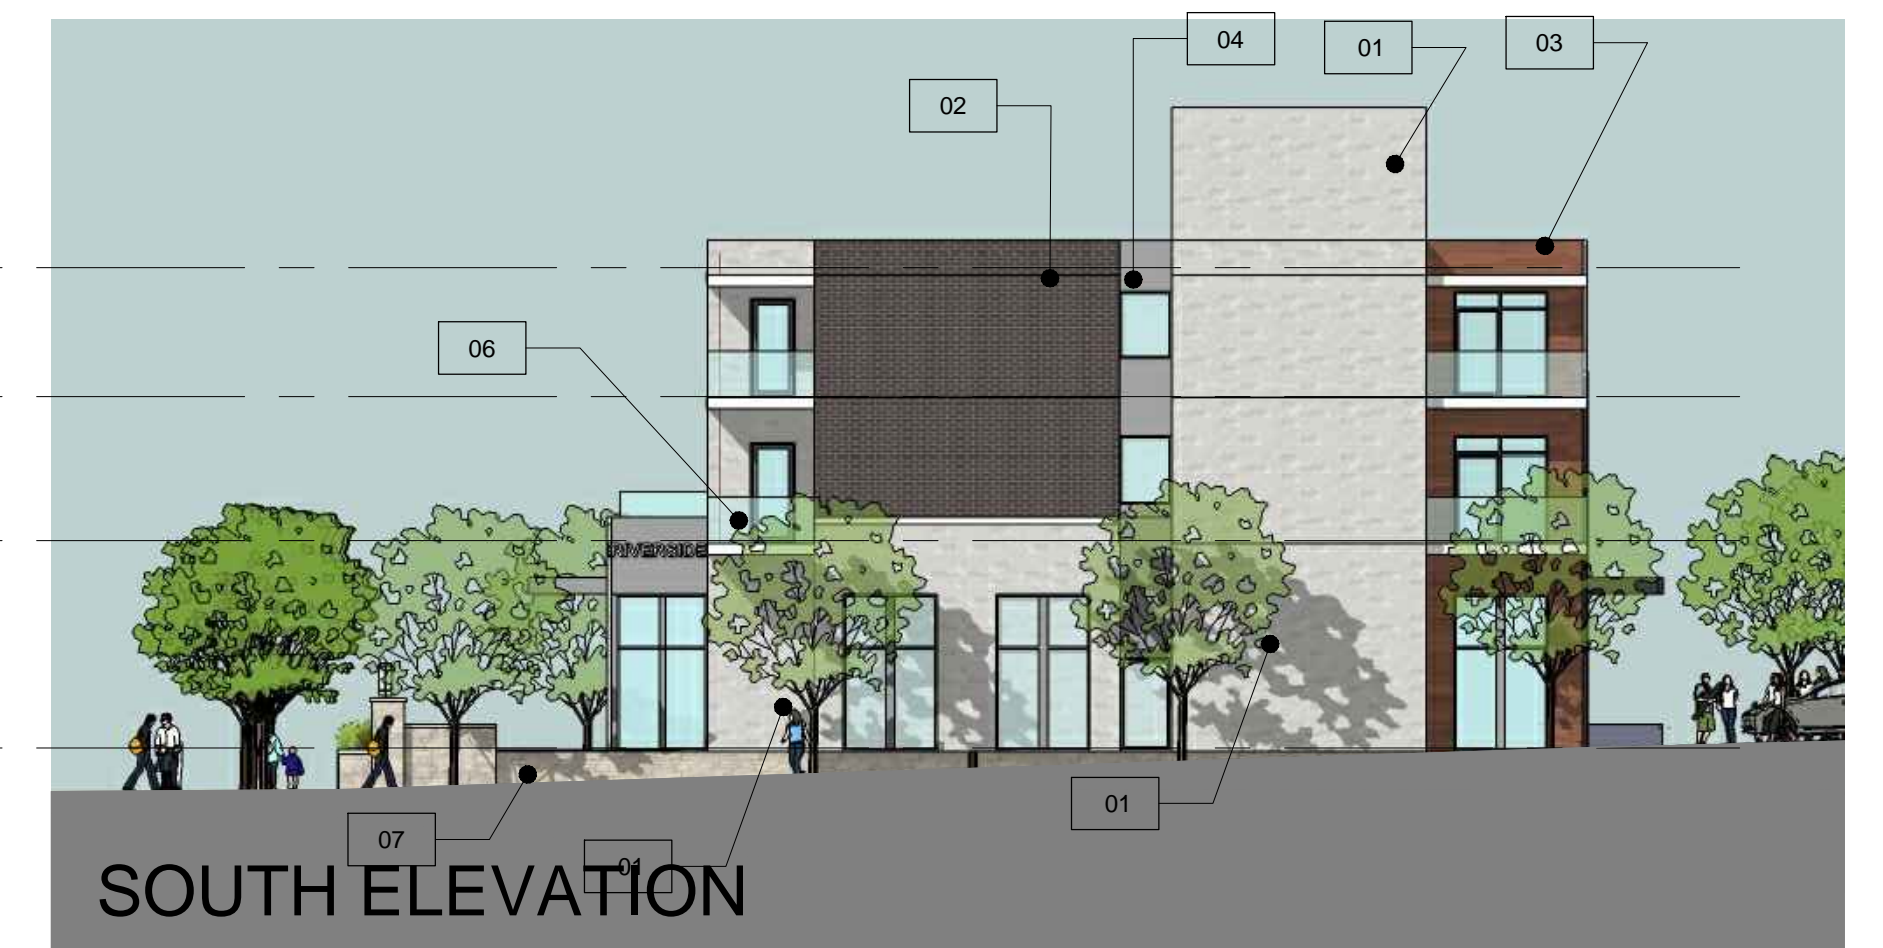

SOUTH ELEVATION

APPROVED
 By herweyero at 4:03 pm, Oct 31, 2018

 DON HERWEYER, MCIP, RPP
 MANAGER, DEVELOPMENT REVIEW - SOUTH
 PLANNING, INFRASTRUCTURE & ECONOMIC
 DEVELOPMENT DEPARTMENT, CITY OF OTTAWA