


Copyright Reserved
 The Contractor shall verify and be responsible for all dimensions. DO NOT scale this drawing - any errors or omissions shall be reported to A. Dagenais & Assoc., Inc. without delay. The copyrights to all designs and drawings are the property of A. Dagenais & Assoc., Inc. Reproduction or use for any purpose other than that authorized by A. Dagenais & Assoc., Inc. is forbidden.

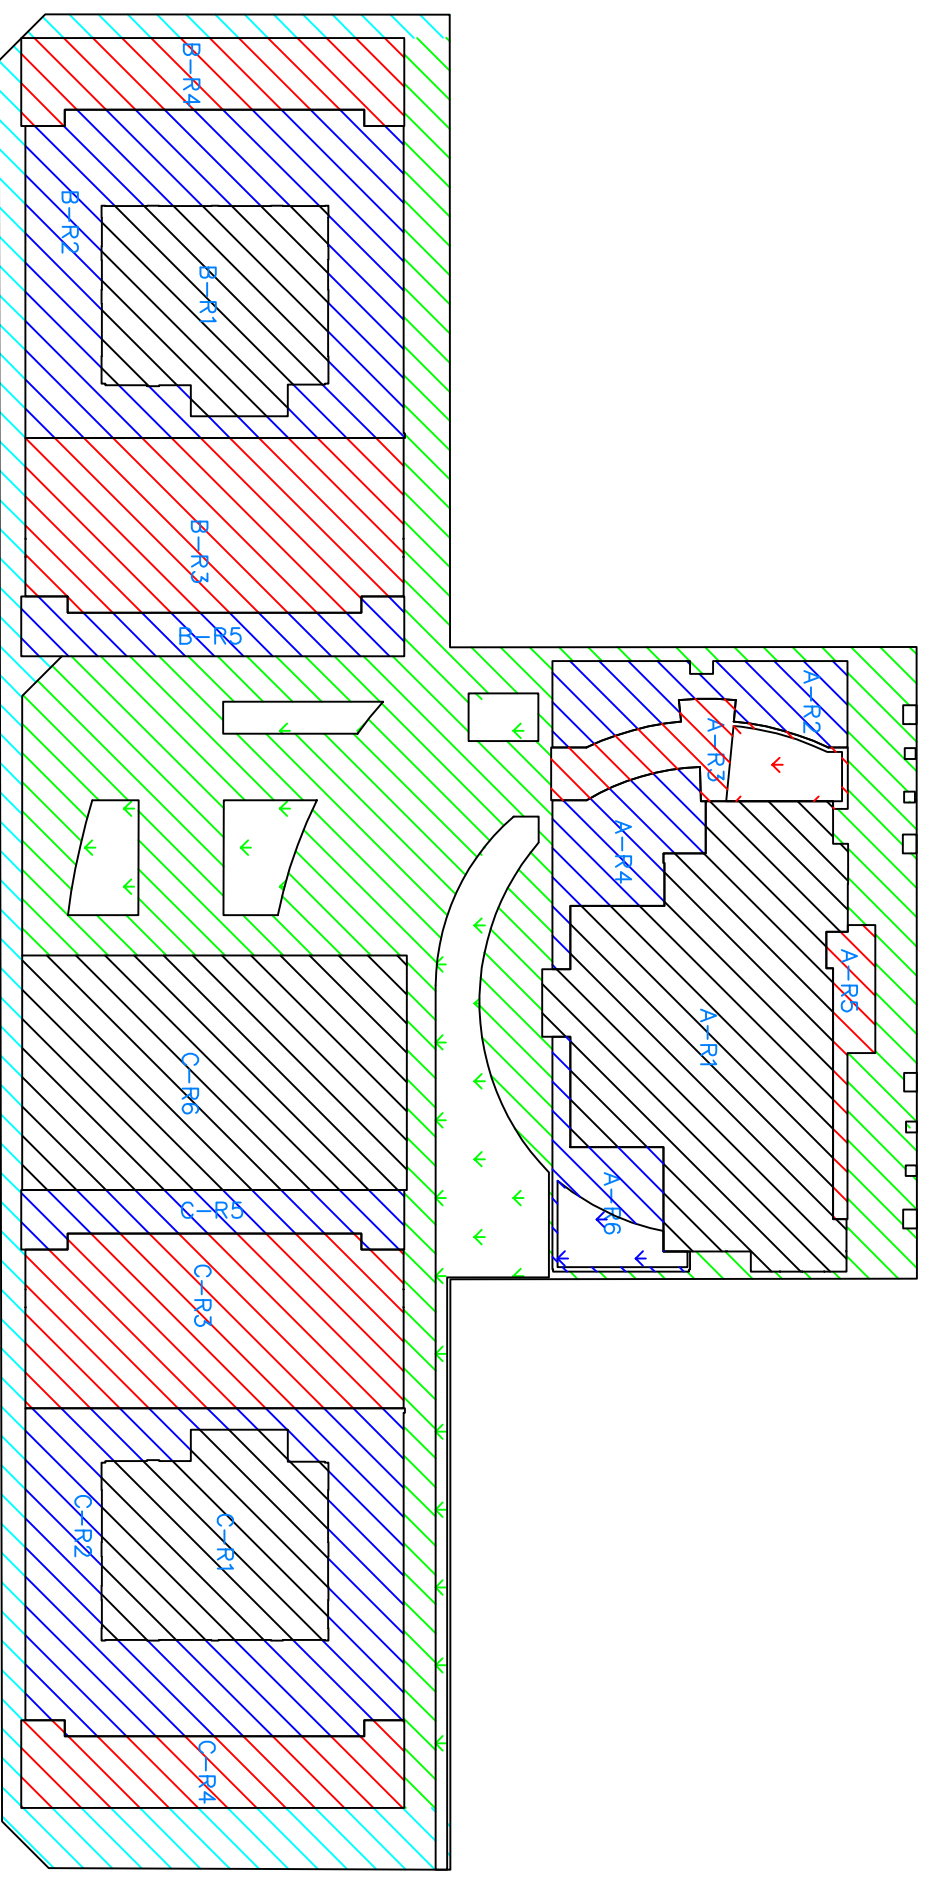

Block	Area	Hard	Gravel	Soft	Total
A	R1	425.124	0.000	0.000	425.124
A	R2	81.570	0.000	0.000	81.570
A	R3	49.825	0.000	29.586	79.411
A	R4	73.656	0.000	0.000	73.656
A	R5	33.022	0.000	0.000	33.022
A	R6	42.064	0.000	26.208	68.272
B	R1	181.660	0.000	0.000	181.660
B	R2	330.991	0.000	0.000	330.991
B	R3	270.052	0.000	0.000	270.052
B	R4	120.219	0.000	0.000	120.219
B	R5	75.451	0.000	0.000	75.451
C	R1	181.660	0.000	0.000	181.660
C	R2	330.991	0.000	0.000	330.991
C	R3	270.052	0.000	0.000	270.052
C	R4	120.219	0.000	0.000	120.219
C	R5	75.451	0.000	0.000	75.451
C	R6	375.942	0.000	0.000	375.942
N/A	A12	1020.038	0.000	259.886	1279.924
N/A	A13	321.007	0.000	2.988	323.995
Total		4378.994	0.000	318.668	4697.662

Post-Development Tributary Areas

SCALE: 1:500



No.	Revision	Date
#6		
#4		
#3		
#2		
#1		

A. Dagenais & Assoc. Inc.
 CONSULTING ENGINEERS & ARCHITECT
 INGÉNIEURS CONSEILS & ARCHITECTE

 331 Notre Dame, P.O. Box 160
 Etobicoke, Ontario, K0A 1W0
 (613) 693-0700

3 Highrise Buildings
 Manor Park Developments
 400 Albert Street, Ottawa, On.
 Tributary Areas
 Drawn by: M.J.J.
 Checked by: M.J.J.
 Date: May 2017
 Scale: As Shown
 File #: 016-420

Stamp	Plan number:
	TA2
	of
	2