
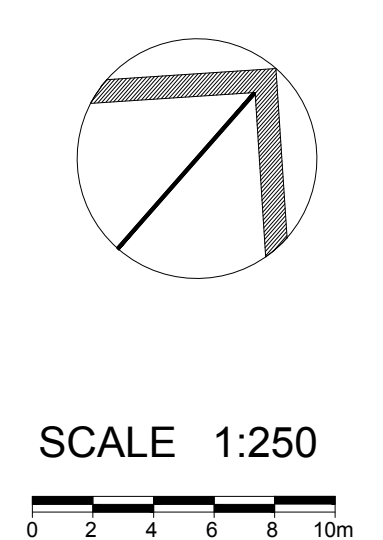


LEGEND		LÉGENDE	
PROPERTY LINE		LIMITES DE LA PROPRIÉTÉ	
PROPOSED ASPHALT		SURFACE ASPHALTÉE PROPOSÉE	
PROPOSED CONCRETE		SURFACE BÉTONNÉE PROPOSÉE	
PROPOSED SOD		GAZON PROPOSÉ	
PROPOSED ENGINEERED WOOD FIBRE SURFACE		SURFACE DE FIBRE DE BOIS D'INGÉRIERIE PROPOSÉE	
PROPOSED WASTE RECEPTACLE		Déchets Proposés Réceptacle	
TREE N.I.C.		Abre P.S.C.	
PROPOSED DECIDUOUS TREE		FEUILLUS PROPOSÉS	
PROPOSED CONIFEROUS TREE		CONIFÈRES PROPOSÉS	
PROPOSED ACCESSIBLE BENCH		BANC ACCESSIBLE PROPOSÉ	
PROPOSED ACCESSIBLE UMBRELLA PICNIC TABLE		TABLE DE PIQUE-NIQUE ACCESSIBLE PROPOSÉE	
PROPOSED CONTOUR		CONTOUR PROPOSÉ	

PARK FEATURES		ÉLÉMENTS DU PARC	
PARK GATEWAY	①	TRANSLATION REQUIRED	①
JR/SR PLAYGROUND, SWING & SANDBOX	②	TRANSLATION REQUIRED	②
SHADE STRUCTURE	③	TRANSLATION REQUIRED	③
PASSIVE RECREATION	④	TRANSLATION REQUIRED	④
COMMUNITY 'DOUBLE PUDDLE' RINK (18m x 36m) FOR SCALE	⑤	TRANSLATION REQUIRED	⑤
RESIDENTIAL PROPERTIES	⑥	TRANSLATION REQUIRED	⑥
PROPOSED 30% TREE CANOPY	⑦	TRANSLATION REQUIRED	⑦
ACCESSIBLE SEATING	⑧	TRANSLATION REQUIRED	⑧
UNSTRUCTURED PLAY AREA	⑨	TRANSLATION REQUIRED	⑨
3m HEAVY DUTY PATHWAY C/W PED. LIGHTS	⑩	TRANSLATION REQUIRED	⑩
2m PATHWAY C/W PED. LIGHTS			

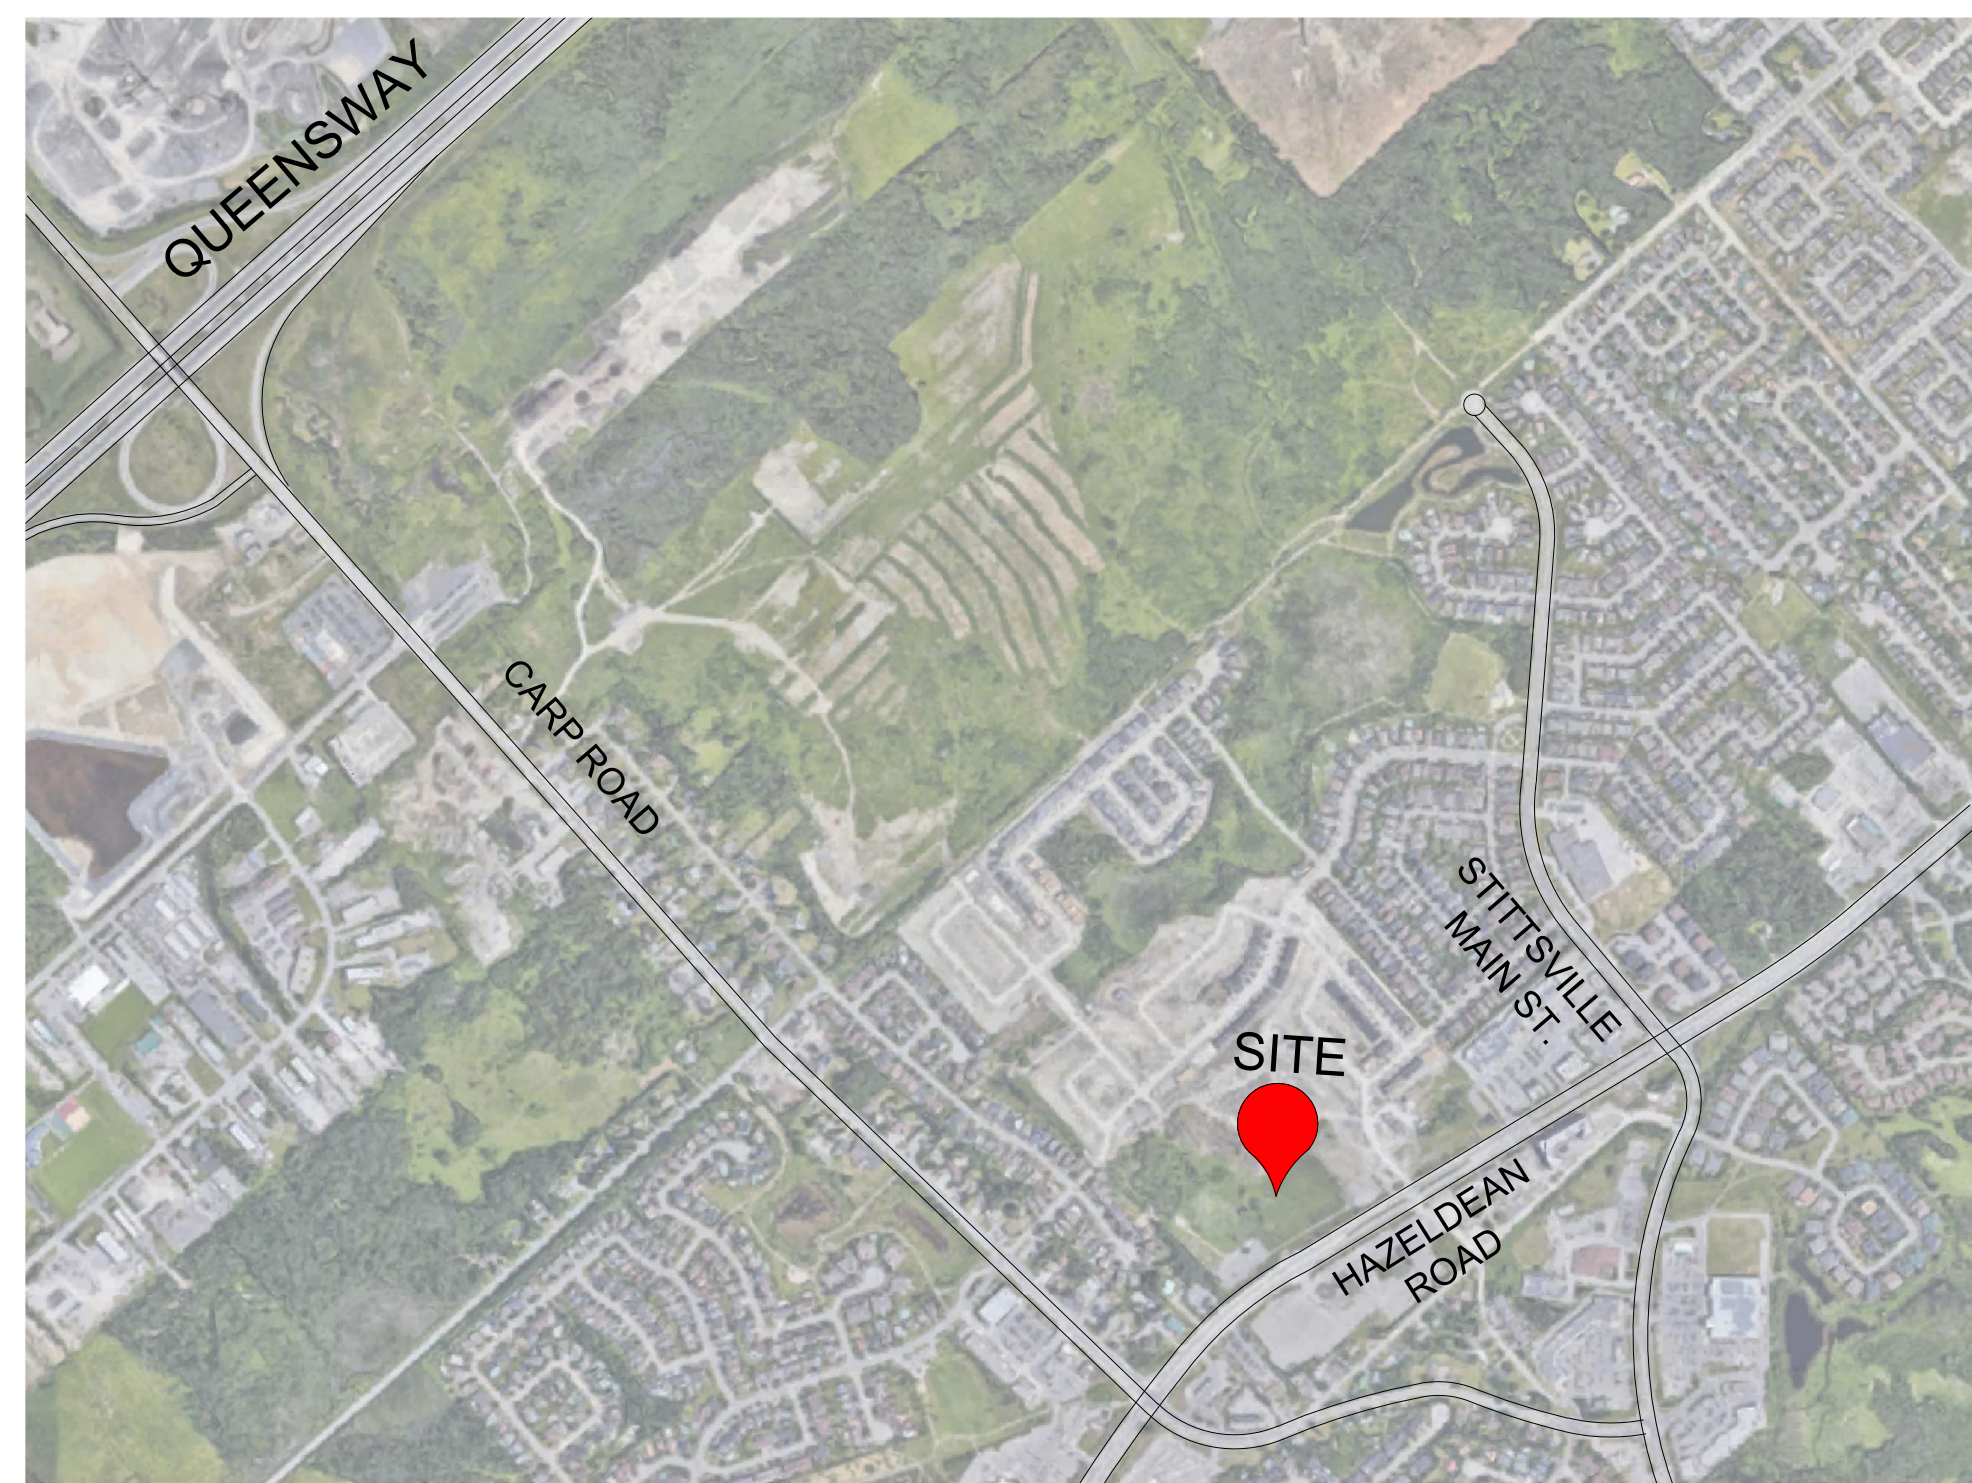

# 6171 HAZELDEAN PARK

## PRELIMINARY - FACILITY FIT PLAN