


VIEW FROM PALLADIUM DRIVE

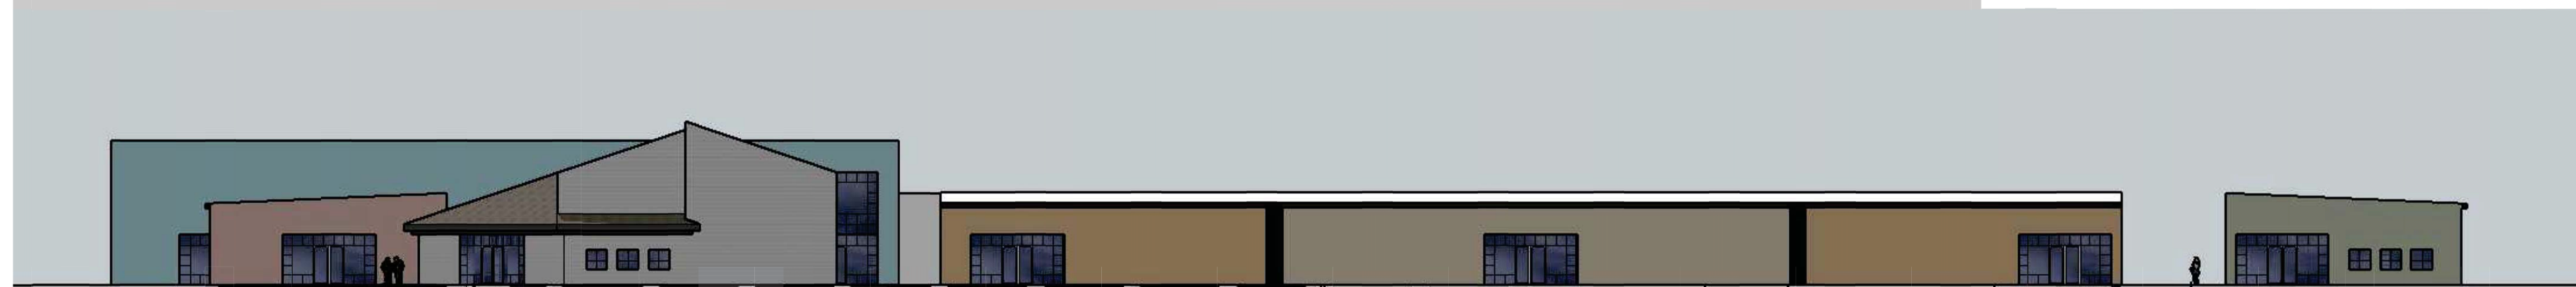

VIEW FROM CAMPEAU DRIVE

PROPOSED COMMERCIAL DEVELOPMENT
3095 PALLADIUM DRIVE • OTTAWA • ONTARIO




610-160 Baldwin Street
Toronto Ontario M5T 3K7
allan@ajsarchitect.com
T 416.550.1585


BUILDING ELEVATIONS

1:400 A300r00

DATE: Jun 19, 2023 - 1:10pm

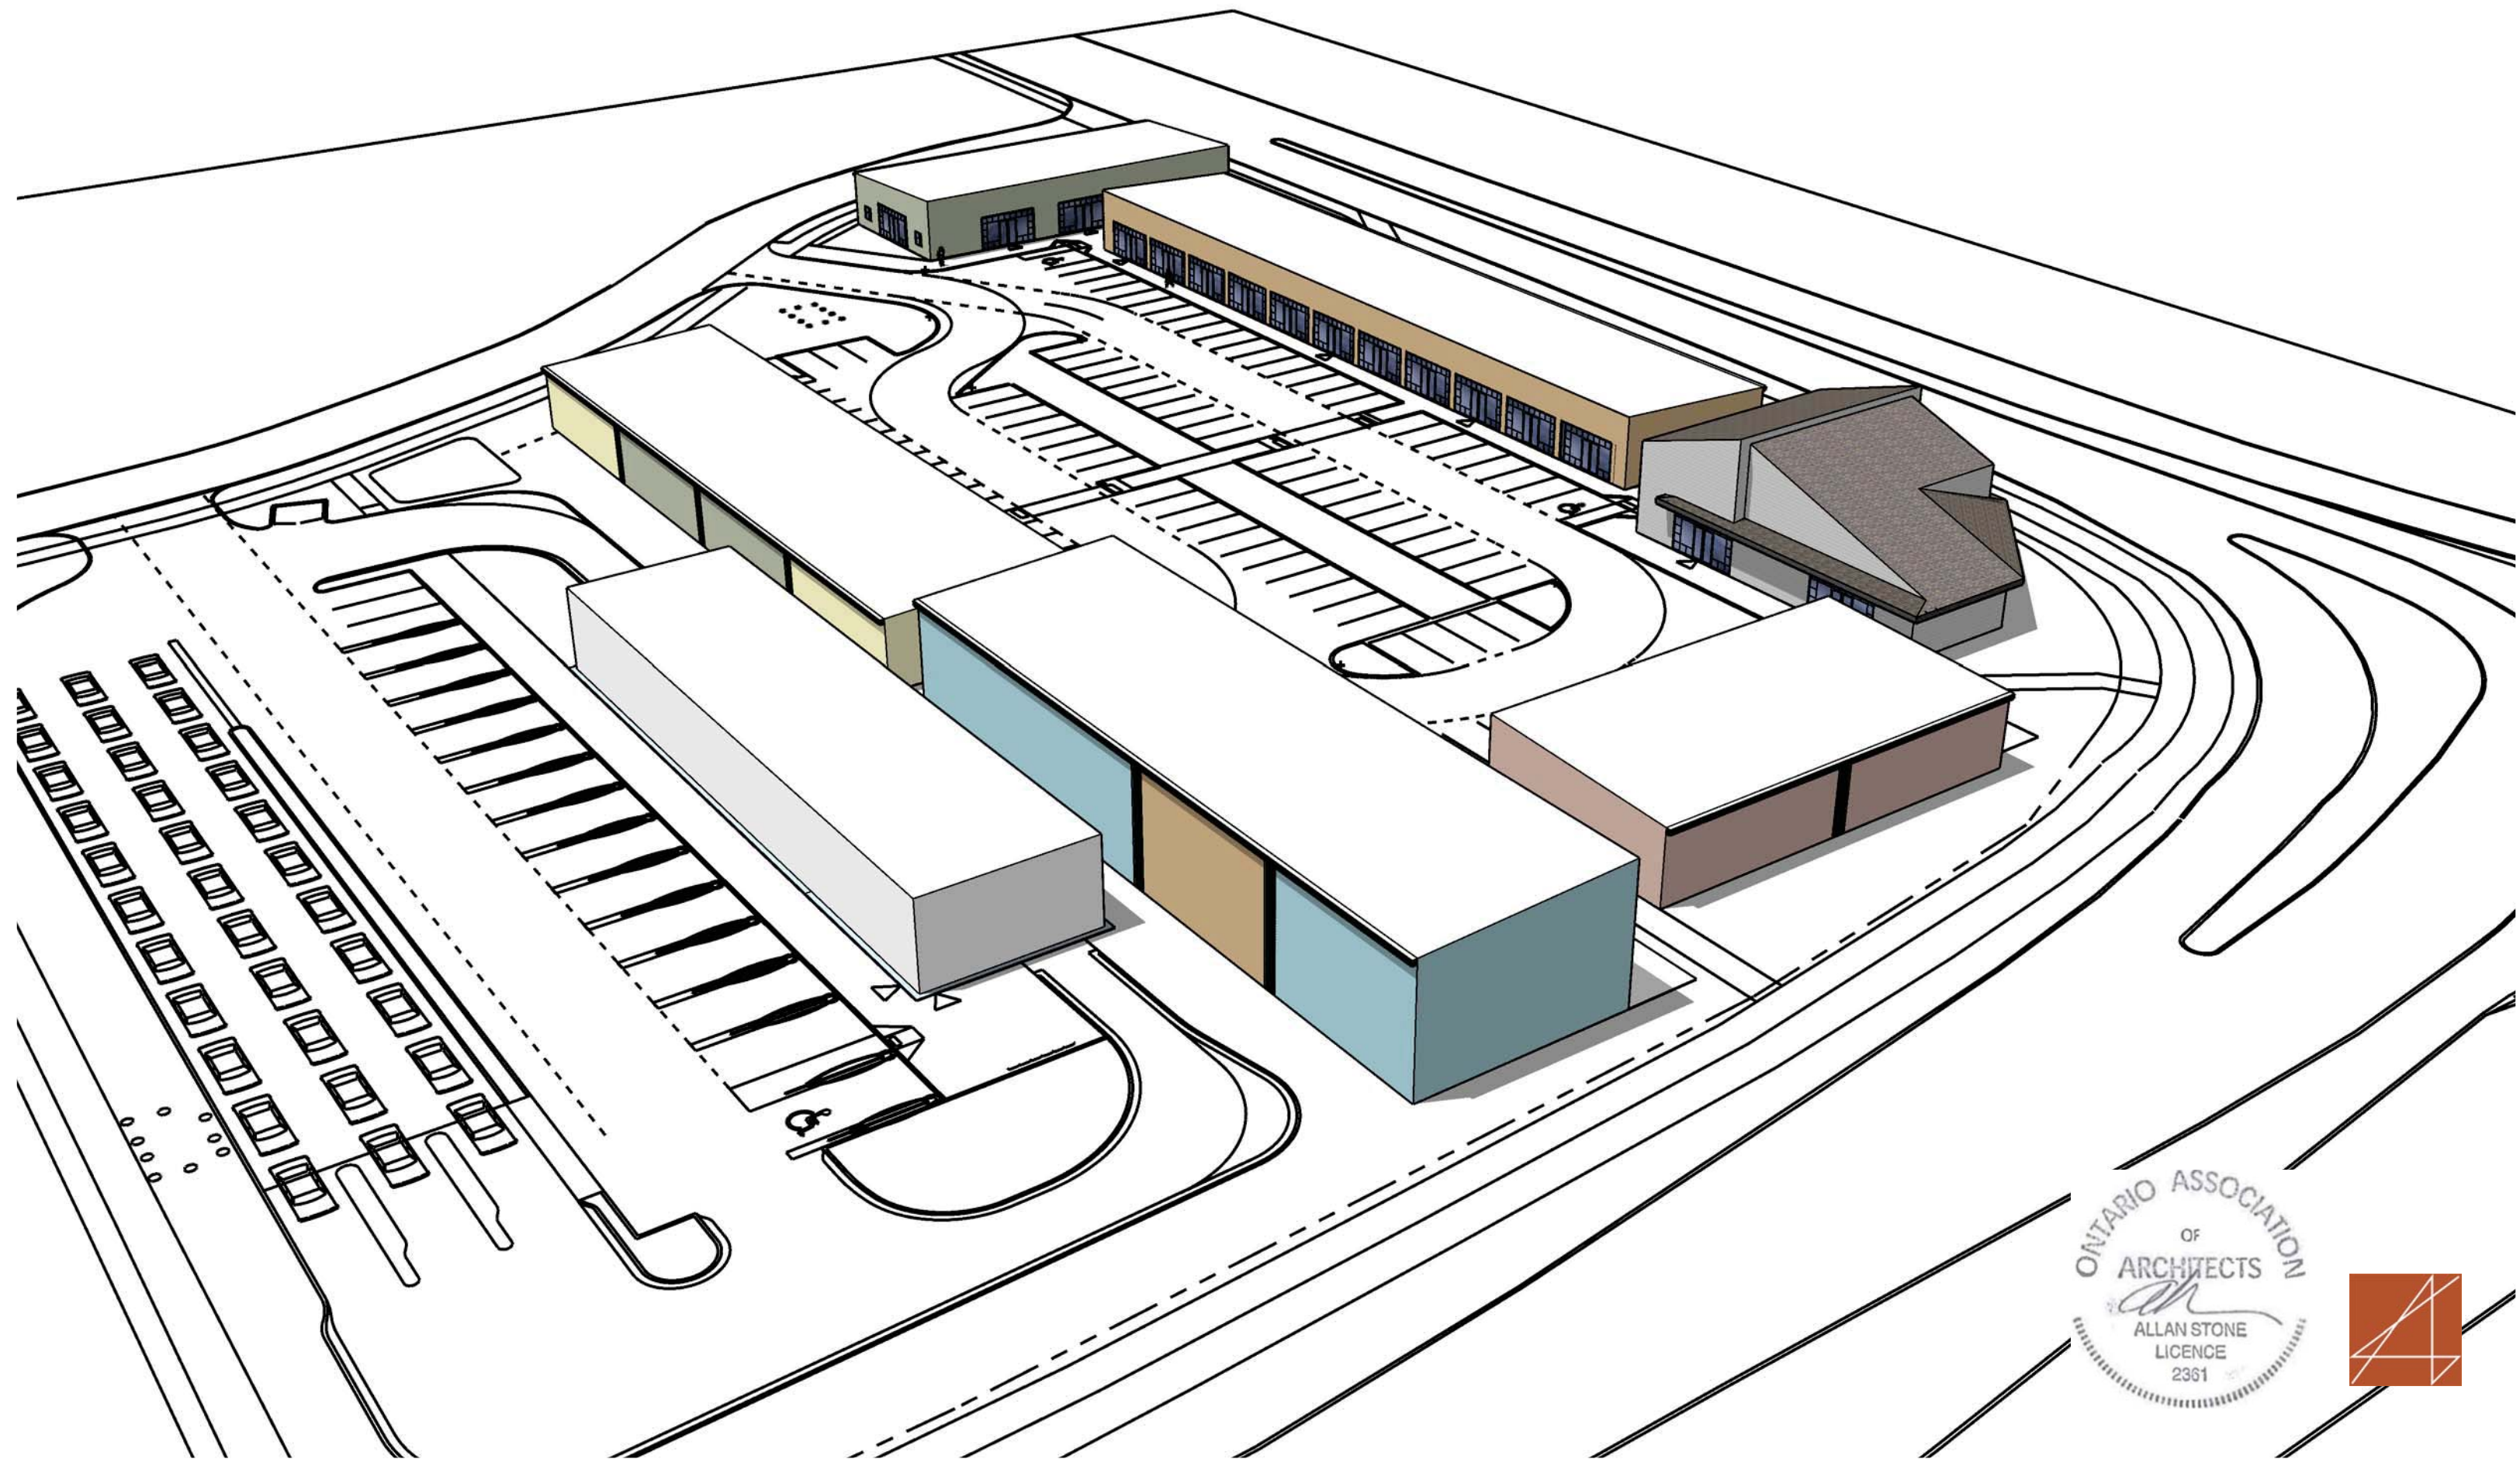

ONTARIO ASSOCIATION
OF
ARCHITECTS
AS
ALLAN STONE
LICENCE
2361

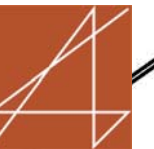



ONTARIO ASSOCIATION
OF
ARCHITECTS
AS
ALLAN STONE
LICENCE
2361





ONTARIO ASSOCIATION
OF
ARCHITECTS
ALLAN STONE
LICENCE
2361





ONTARIO ASSOCIATION
OF
ARCHITECTS
AS
ALLAN STONE
LICENCE
2361

