

3D VIEW FROM MONTREAL RD LOOKING TOWARDS NORTHWEST



3D VIEW FROM MONTREAL RD LOOKING TOWARDS NORTHEAST

IT IS THE RESPONSIBILITY OF THE APPROPRIATE CONTRACTOR TO CHECK AND VERIFY ALL DIMENSIONS ON SITE AND TO REPORT ALL ERRORS AND/OR OMISSIONS TO THE ARCHITECT. ALL CONTRACTORS MUST COMPLY WITH ALL PERTINENT CODES AND BY-LAWS. THIS DRAWING MAY NOT BE USED FOR CONSTRUCTION UNTIL SIGNED BY THE ARCHITECT. DO NOT SCALE DRAWINGS. COPYRIGHT RESERVED. WITHOUT PREJUDICE CREATIVE DEV
VENTURES
Development with Purpose PROJECT TITLE: 1815 MONTREAL RD

3D PERSPECTIVES


A-401



3D VIEW FROM BACK LOOKING TOWARDS SOUTHWEST



3D VIEW FROM BACK LOOKING TOWARDS SOUTHEAST

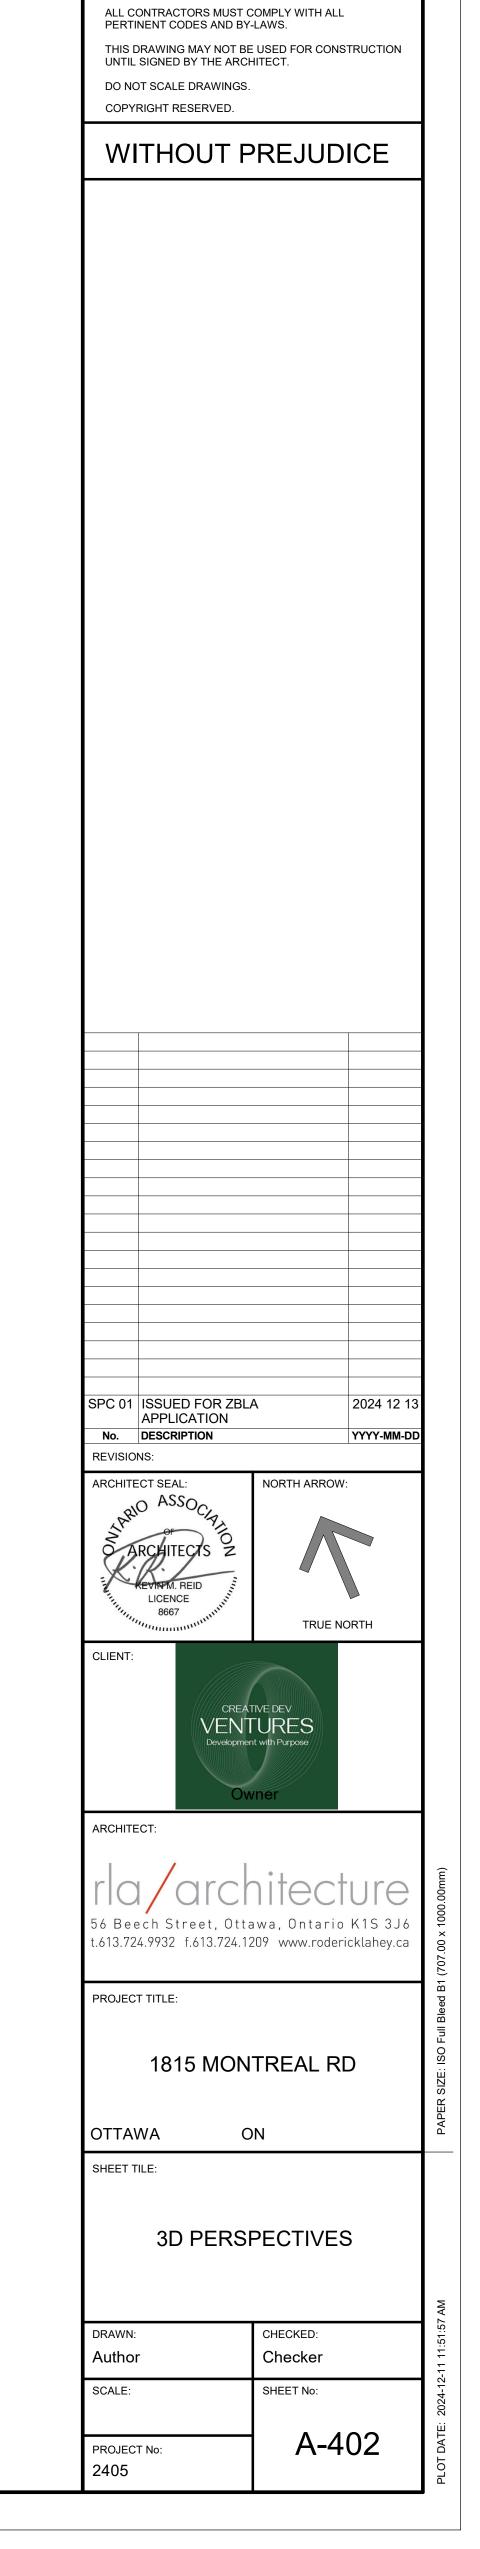

IT IS THE RESPONSIBILITY OF THE APPROPRIATE CONTRACTOR TO CHECK AND VERIFY ALL DIMENSIONS ON SITE AND TO REPORT ALL ERRORS AND/OR OMISSIONS TO THE ARCHITECT.



3D VIEW LOOKING TOWARDS ENTRANCE



3D VIEW LOOKING TOWARDS ENTRANCE

IT IS THE RESPONSIBILITY OF THE APPROPRIATE CONTRACTOR TO CHECK AND VERIFY ALL DIMENSIONS ON SITE AND TO REPORT ALL ERRORS AND/OR OMISSIONS TO THE ARCHITECT.

ALL CONTRACTORS MUST COMPLY WITH ALL PERTINENT CODES AND BY-LAWS.

THIS DRAWING MAY NOT BE USED FOR CONSTRUCTION UNTIL SIGNED BY THE ARCHITECT.

DO NOT SCALE DRAWINGS.
COPYRIGHT RESERVED.

WITHOUT PREJUDICE

SPC 01 ISSUED FOR ZBLA
APPLICATION
No. DESCRIPTION

YY

ARCHITECT SEAL:

ASSOCIATION

ARCHITECTS Z

REVIEWM. REID

LICENCE

8667

CREATIVE DEV
VENTURES
Development with Purpose

Owner

NORTH ARROW:

rla/architecture
56 Beech Street, Ottawa, Ontario K1S 3J6
t.613.724.9932 f.613.724.1209 www.rodericklahey.ca

PROJECT TITLE:

1815 MONTREAL RD

SHEET TILE:

ENLARGED 3D VIEWS

DRAWN: CHECKED:
Author Checker

SCALE: SHEET No:

A-403
05