
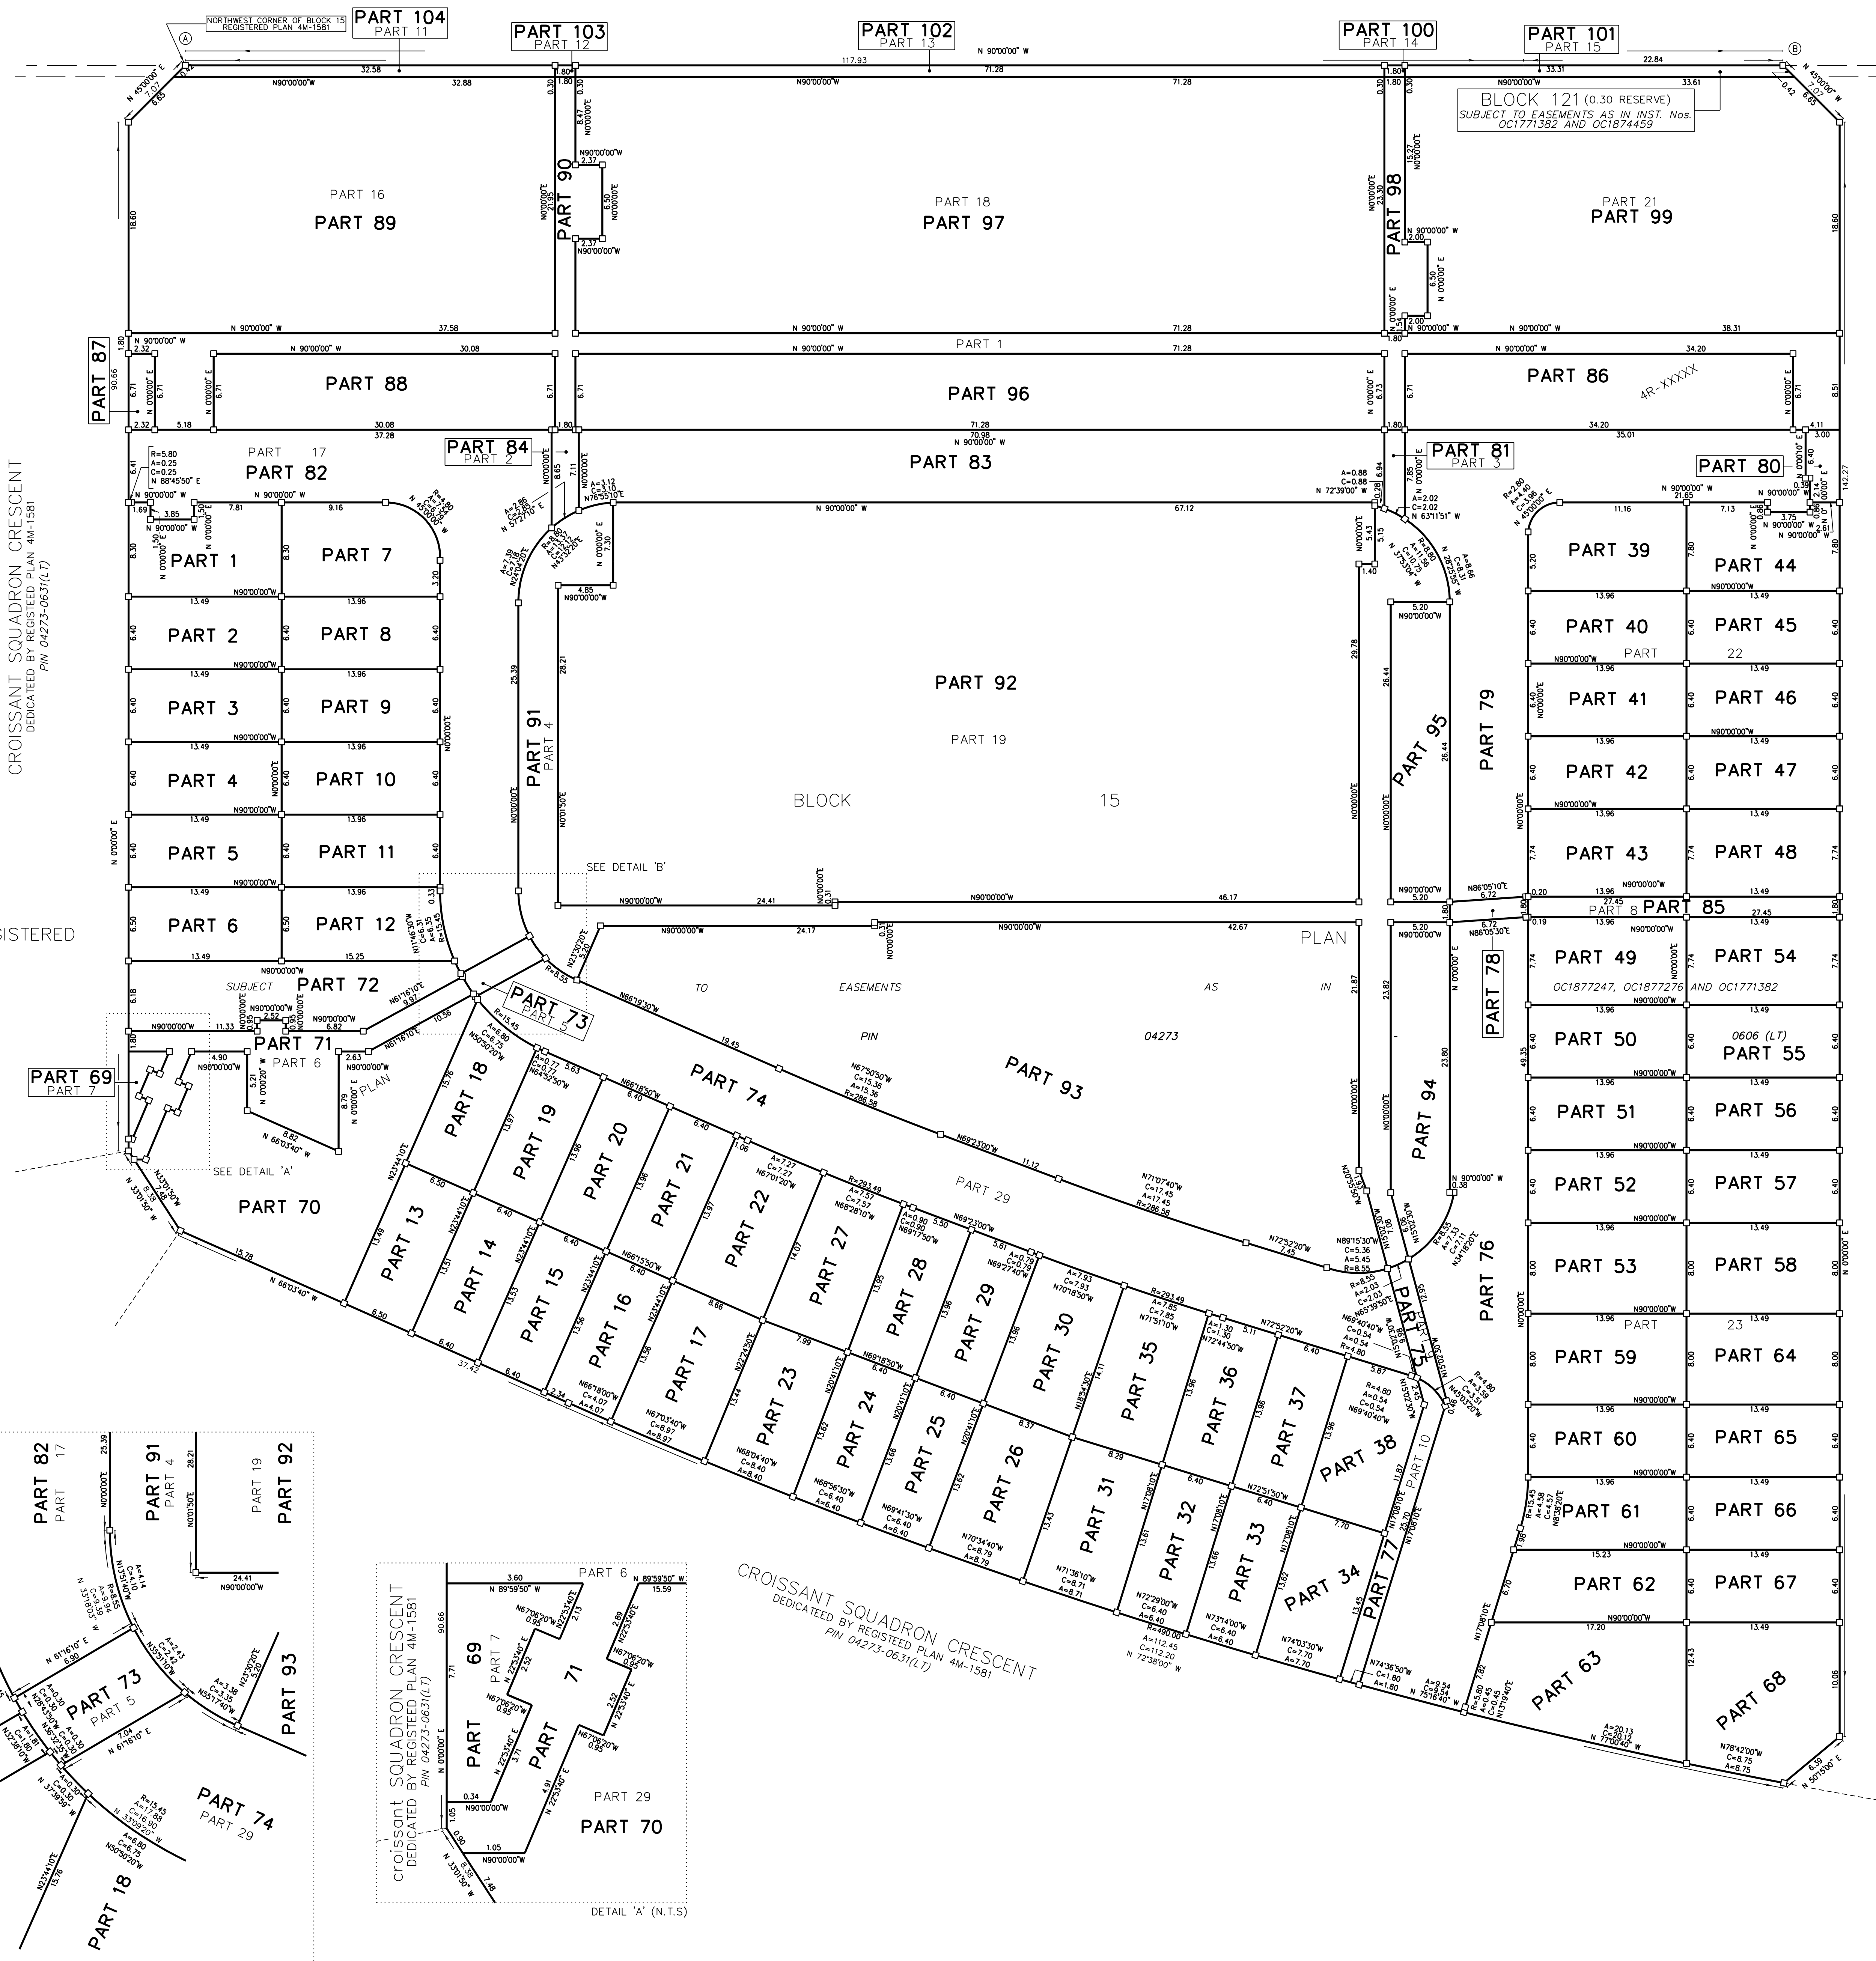


MIKINAK ROAD
DEDICATED BY REGISTERED PLAN 4M-1559
PIN 04273-0579(LT)


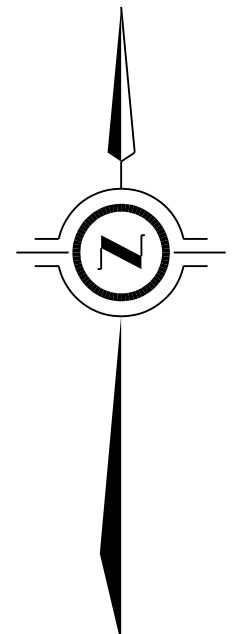


CROSSAINT SQUADRON CRESCENT
DEDICATED BY REGISTERED PLAN 4M-1581
PIN 04273-0631(LT)

REGISTERED

4M-1581

CROSSAINT SQUADRON CRESCENT
DEDICATED BY REGISTERED PLAN 4M-1581
PIN 04273-0631(LT)

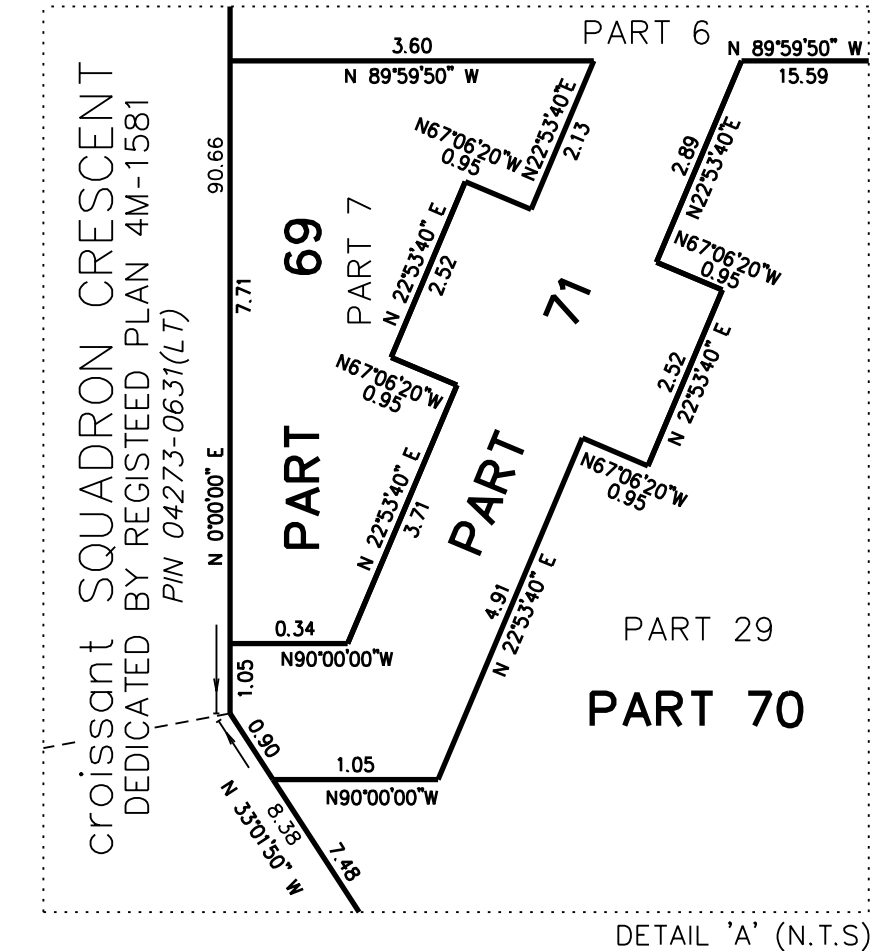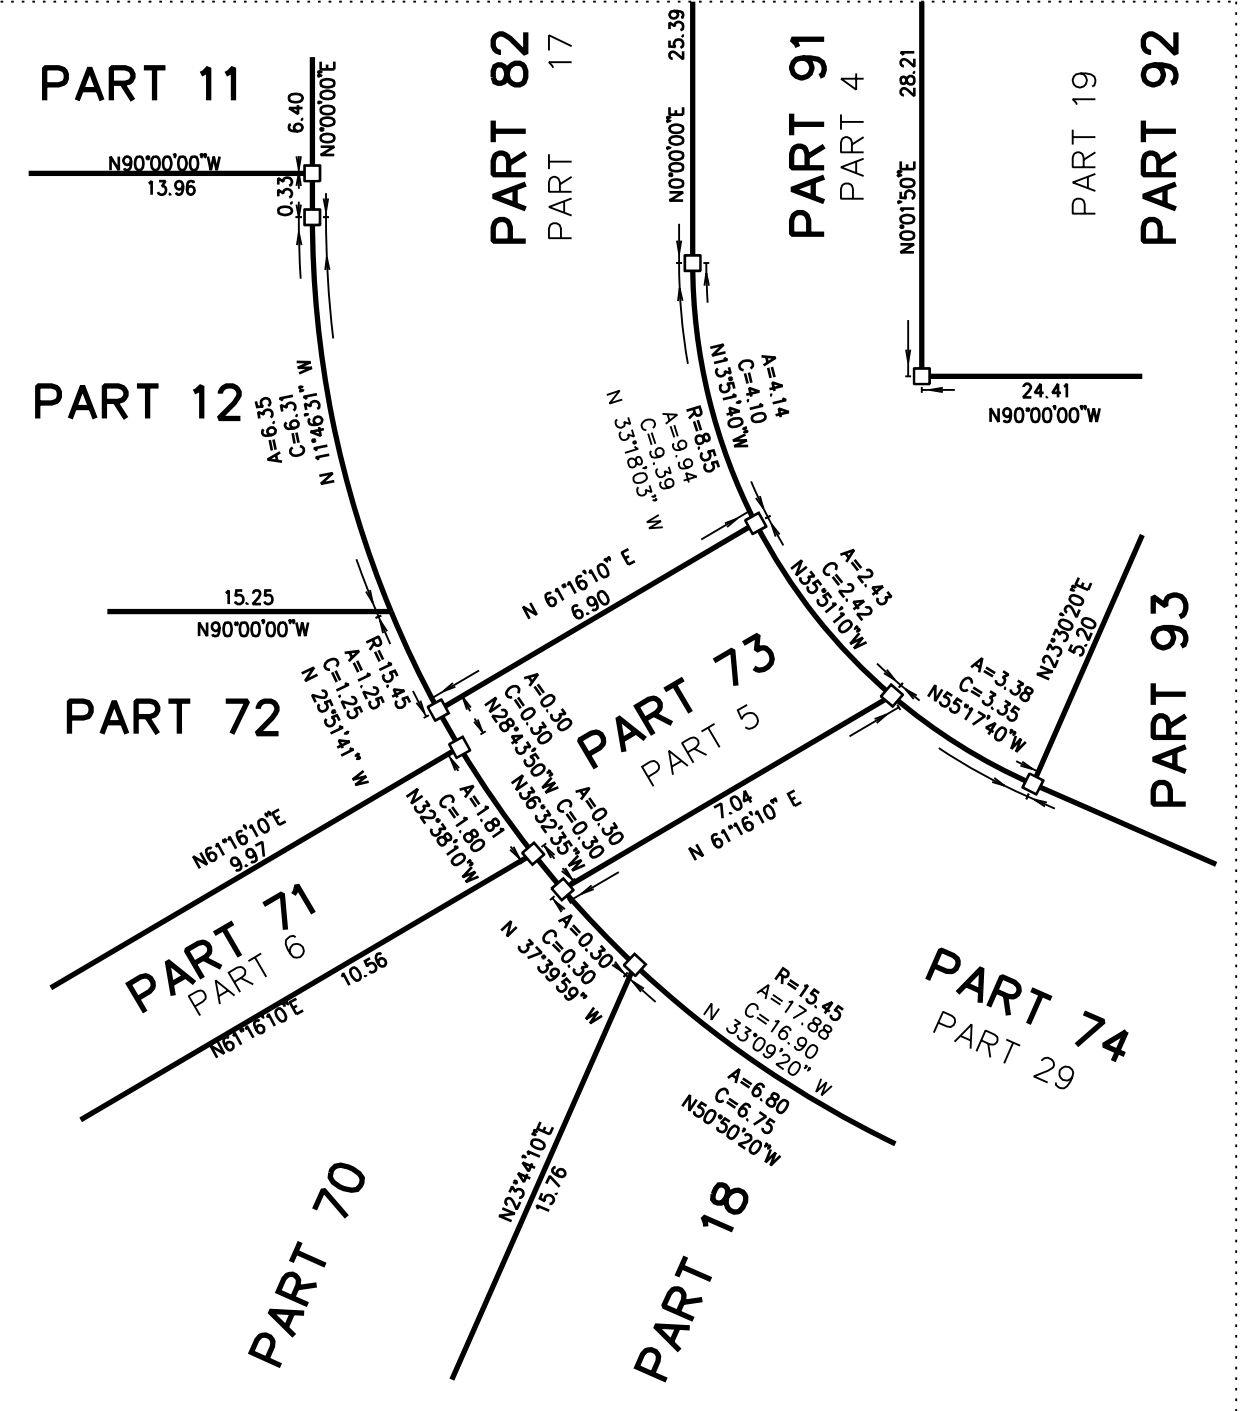

CROSSAINT SQUADRON CRESCENT
DEDICATED BY REGISTERED PLAN 4M-1581
PIN 04273-0631(LT)

PARTS		BLOCK		SCHEDULE		REMARKS
1	2	PLAN	PIN	PLAN	PIN	
1						I REQUIRE THIS PLAN TO BE DEPOSITED UNDER THE LAND TITLES ACT. DATE _____ GEORGE ZERVOS ONTARIO LAND SURVEYOR
2						
3						
50	15	4M-1581	04273-0606 (LT)		NONE	
51						
52						
PLAN 4R-
RECEIVED AND DEPOSITED
DATE _____
REPRESENTATIVE FOR THE LAND REGISTRAR FOR THE LAND TITLES DIVISION OF OTTAWA-CARLETON (No. 4)

PLAN OF SURVEY OF
BLOCK 15
REGISTERED PLAN 4M-1581
CITY OF OTTAWA

SCALE 1 : 250
J.D. BARNES LIMITED

METRIC DISTANCES AND/OR COORDINATES SHOWN ON THIS PLAN ARE IN METRES AND CAN BE CONVERTED TO FEET BY DIVIDING BY 0.3048.

NOTES
BEARINGS ARE MTM GRID, DERIVED FROM OBSERVED REFERENCE POINTS A AND B, BY REAL TIME NETWORK (RTN) OBSERVATIONS, MTM ZONE 9, NAD83 (ORIGINAL) (2010.0).
DISTANCES ARE GROUND AND CAN BE CONVERTED TO GRID BY MULTIPLYING BY THE COMBINED SCALE FACTOR OF 0.999947.

INTEGRATION DATA

OBSERVED REFERENCE POINTS (ORPs):	MTM ZONE 9, NAD83 (ORIGINAL) (2010.0)	COORDINATES TO URBAN ACCURACY PER SECTION 14 (2) OF O.REG. 216/10.
POINT ID	EASTING	NORTHING
ORP (A)	372 888.63	5 034 986.44
ORP (B)	373 029.39	5 034 986.44

COORDINATES CANNOT, IN THEMSELVES, BE USED TO RE-ESTABLISH CORNERS OR BOUNDARIES SHOWN ON THIS PLAN.

LEGEND

- DENOTES SURVEY MONUMENT FOUND
- DENOTES SURVEY MONUMENT SET
- SB DENOTES STANDARD IRON BAR
- SSB DENOTES SHORT STANDARD IRON BAR
- IB DENOTES IRON BAR
- PB DENOTES PLASTIC BAR
- WT DENOTES WITNESS
- MEAS DENOTES MEASURED
- JOB DENOTES J.D. BARNES LIMITED
- N.T.S. DENOTES NOT TO SCALE

ALL SET SSB AND PB MONUMENTS WERE DUE TO LACK OF OVERBURDEN AND/OR PROXIMITY OF UNDERGROUND UTILITIES IN ACCORDANCE WITH SECTION 11 (4) OF O.REG. 325/91.

SURVEYOR'S CERTIFICATE
I CERTIFY THAT:
1. THIS SURVEY AND PLAN ARE CORRECT AND IN ACCORDANCE WITH THE SURVEY ACT, THE SURVEYORS ACT AND THE LAND TITLES ACT AND THE REGULATIONS MADE UNDER THEM.
2. THE SURVEY WAS COMPLETED ON 2011.
DATE _____
PRELIMINARY
GEORGE ZERVOS
ONTARIO LAND SURVEYOR

J.D. BARNES SURVEYING
LIMITED GIS
LAND INFORMATION SPECIALISTS
360 DONRIBB DRIVE, SUITE 204 OTTAWA, ON K1H 1E1
T: (613) 731-2244 F: (613) 731-8955 www.jdbarnes.com

DRAWN BY: NS CHECKED BY: XX REFERENCE NO.: 18-10-037-00P001 r-plan
FILE: C:\18-10-037\01 - Block 15\Drawing\POI\037-01\POI001\03714999