
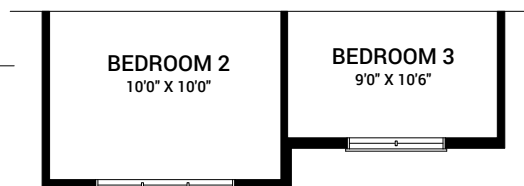




MAIN FLOOR PLAN B

SECOND FLOOR PLAN B

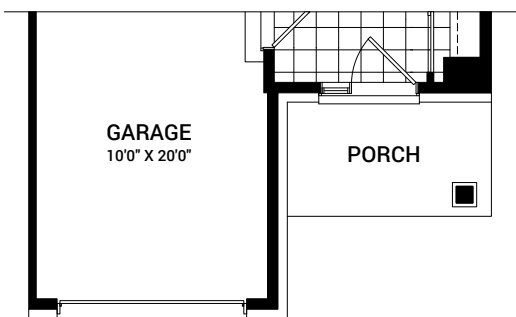


MAIN FLOOR PLAN C

SECOND FLOOR PLAN C

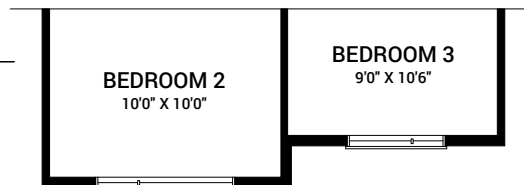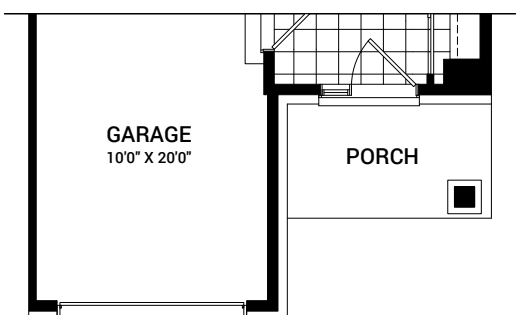


MAIN FLOOR PLAN D

SECOND FLOOR PLAN D

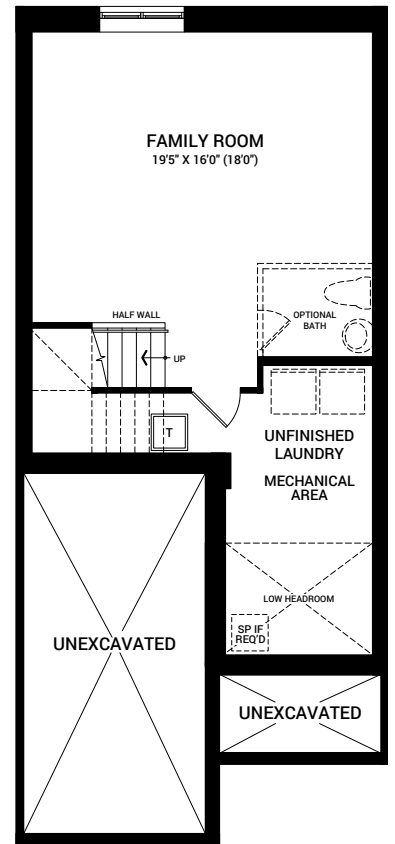


BASEMENT FLOOR PLAN


*Includes 390 sq. ft. of finished space in basement.

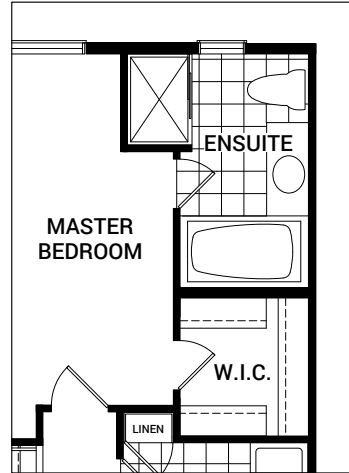


OPTIONAL ENSUITE LAYOUT A

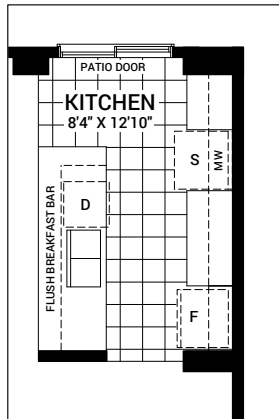


OPTIONAL KITCHEN LAYOUT A

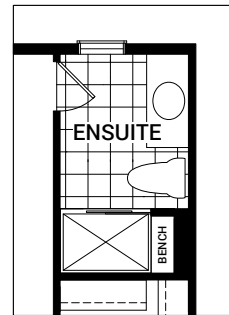

**OPTIONAL ENSUITE
4' SHOWER W/ BENCH**

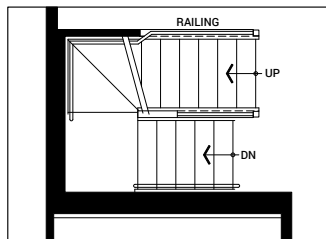

OPTIONAL MAIN FLOOR RAILING

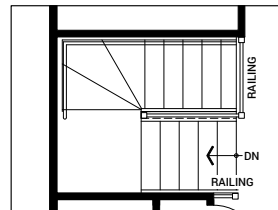

OPTIONAL SECOND FLOOR RAILING