


NOTES
 THE POSITION OF ALL POLE LINES, CONDUITS, WATERMANS, SEWERS AND OTHER UNDERGROUND AND OVERGROUND UTILITIES AND STRUCTURES IS NOT NECESSARILY SHOWN ON THE CONTRACT DRAWINGS, AND WHERE SHOWN, THE ACCURACY OF THE POSITION OF SUCH UTILITIES AND STRUCTURES IS NOT GUARANTEED. BEFORE STARTING WORK, DETERMINE THE EXACT LOCATION OF ALL SUCH UTILITIES AND STRUCTURES AND ASSUME ALL LIABILITY FOR DAMAGE TO THEM.

| REV | REVISION DESCRIPTION | DATE | BY | APPD |
|-----|----------------------|------|----|------|
| | | | | |

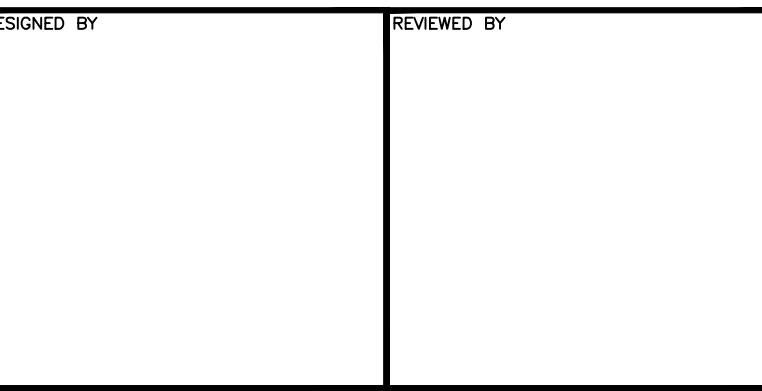

DESIGNED BY
 REVIEWED BY
 CLIENT
SILVER MAPLE DEVELOPMENTS
 301 CHESTNUT GREEN PVT. RICHMOND ON K0A 2Z0

| | |
|-------------|--------------|
| PROJECT No. | OTT-00228145 |
| SURVEY | exp |
| DATE | May 17 |
| DRAWING No. | SS-1 |

PROJECT
SAMARA SQUARE
 311 CHESTNUT GREEN PRIVATE, RICHMOND, ONTARIO, K0A 2Z0, CANADA

TITLE
SERVICING PLAN
PHASE 1 & 2

exp Services Inc.
 1-1-873-688-1699 | 1-1-873-225-7330
 3000 Sandhill Drive Unit 100
 Ottawa, ON K2B 8R6
 Canada
 www.exp.com

BASEPLAN MK
 DESIGN -
 CHECKED -
 CAD -
 PROJECT MANAGER AE
 APPROVED MA

• BUILDINGS • EARTH & ENVIRONMENT • ENERGY •
 • INDUSTRIAL • INFRASTRUCTURE • SUSTAINABILITY •