


MATCHLINE 1  
FOR CONTINUATION SEE FIG-1

Prepared by: [Name] | Checked by: [Name] | Drawn by: [Name] | Date: [Date] | Scale: [Scale] | Project: [Project Name] | Drawing No: [Drawing No]

**NOTES**  
 THE POSITION OF ALL POLE LINES, CONDUITS, WATERMANS, SEWERS AND OTHER UNDERGROUND AND OVERGROUND UTILITIES AND STRUCTURES IS NOT NECESSARILY SHOWN ON THE CONTRACT DRAWINGS, AND WHERE SHOWN, THE ACCURACY OF THE POSITION OF SUCH UTILITIES AND STRUCTURES IS NOT GUARANTEED. BEFORE STARTING WORK, DETERMINE THE EXACT LOCATION OF ALL SUCH UTILITIES AND STRUCTURES AND ASSUME ALL LIABILITY FOR DAMAGE TO THEM.

REV	REVISION DESCRIPTION	DATE	BY	APPD

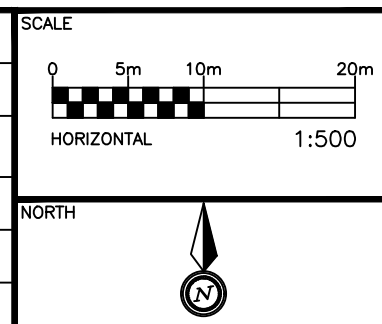

DESIGNED BY	REVIEWED BY

**SILVER MAPLE DEVELOPMENTS**  
 301 CHESTNUT GREEN PVT. RICHMOND ON K0A 2Z0

**exp.**

exp Services Inc.  
 1-1-873-888-1888 | 1-1-873-225-7330  
 3000 Sheppard Avenue East, Unit 100  
 Downsview, ON M3B 8H6  
 Canada  
 www.exp.com

• BUILDINGS • EARTH & ENVIRONMENT • ENERGY •  
 • INDUSTRIAL • INFRASTRUCTURE • SUSTAINABILITY •

PROJECT No.	OTT-00228145
SURVEY	exp
DATE	May 17
DRAWING No.	SS-2

**SAMARA SQUARE**  
 311 CHESTNUT GREEN PRIVATE, RICHMOND, ONTARIO, K0A 2Z0, CANADA

**SERVICING PLAN**  
 PHASE 3A & 3B