


NOTES

THE POSITION OF ALL POLE LINES, CONDUITS, WATERMANS, AND UNDERGROUND AND OVERGROUND UTILITIES AND STRUCTURES ARE TO BE DETERMINED BY THE CONTRACTOR PRIOR TO STARTING WORK. THE CONTRACTOR SHALL BE RESPONSIBLE FOR VERIFYING THE LOCATION AND DEPTH OF ALL UTILITIES AND STRUCTURES SHOWN ON THE CONTRACTOR'S RECORD DRAWINGS AND SHALL BE RESPONSIBLE FOR MARKING AND PROTECTING THEM.

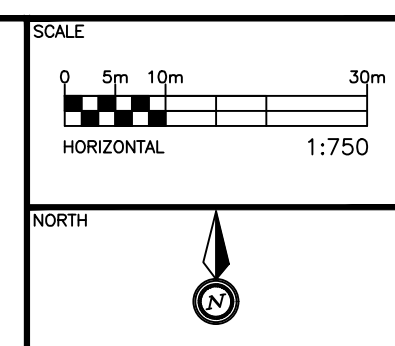

DESIGNED BY

REVIEWED BY

CLIENT

SILVER MAPLE DEVELOPMENTS

301 CHESTNUT GREEN PRIVATE RICHMOND ON

311 CHESTNUT GREEN PRIVATE RICHMOND ON

exp Services Inc.

1111 GERRARD STREET EAST, SUITE 100  
SCARBOROUGH, ONTARIO M1B 4Y6  
CANADA

www.exp.com

BUILDINGS • EARTH & ENVIRONMENT • ENERGY • INDUSTRIAL • INFRASTRUCTURE • SUSTAINABILITY

PROJECT

SAMARA SQUARE

311 CHESTNUT GREEN PRIVATE RICHMOND, ONTARIO, CANADA

TITLE

STORM DISTRIBUTION PLAN

PROJECT No. OTT-00228145

SURVEY exp

DATE December 16

DRAWING No. FIG-3