


**NOTES**

THE POSITION OF ALL POLE LINES, CONDUITS, WATERMANS, AND OTHER UNDERGROUND AND OVERGROUND UTILITIES AND SHOWN BEFORE STARTING WORK, TO BE DETERMINED BY THE CLIENT OR THE CLIENT'S CONSULTANTS. THE POSITION OF ALL POLE LINES, CONDUITS, WATERMANS, AND OTHER UNDERGROUND AND OVERGROUND UTILITIES AND SHOWN BEFORE STARTING WORK, TO BE DETERMINED BY THE CLIENT OR THE CLIENT'S CONSULTANTS.

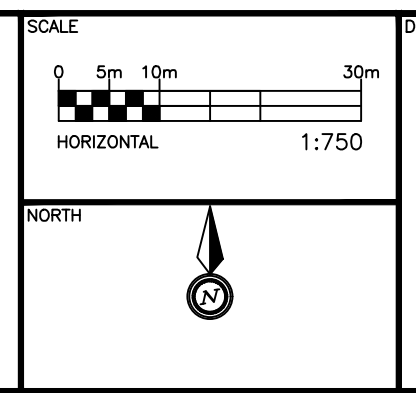

DESIGNED BY

REVIEWED BY

CLIENT

SILVER MAPLE DEVELOPMENTS

301 CHESTNUT GREEN PRIVATE, RICHMOND ON

311 CHESTNUT GREEN PRIVATE, RICHMOND ON

exp Services Inc.

1 +1 (416) 669-1889 | 1 +1 (416) 225-7330

2500 Sheppard Avenue East, Unit 100

Ontario, ON M2B 8H9

Canada

www.exp.com

• BUILDINGS • EARTH & ENVIRONMENT • ENERGY •

• INDUSTRIAL • INFRASTRUCTURE • SUSTAINABILITY •

BASEPLAN	MK
DESIGN	-
CHECKED	-
CAD	MK
PROJECT MANAGER	SK
APPROVED	AA

PROJECT

SAMARA SQUARE

311 CHESTNUT GREEN PRIVATE, RICHMOND ON

311 CHESTNUT GREEN PRIVATE, RICHMOND ON

TITLE

WATER DISTRIBUTION PLAN

PROJECT No.

OTT-00228145

SURVEY

exp

DATE

December 16

DRAWING No.

FIG-1