




# APPENDIX C


## Grain Size Curves

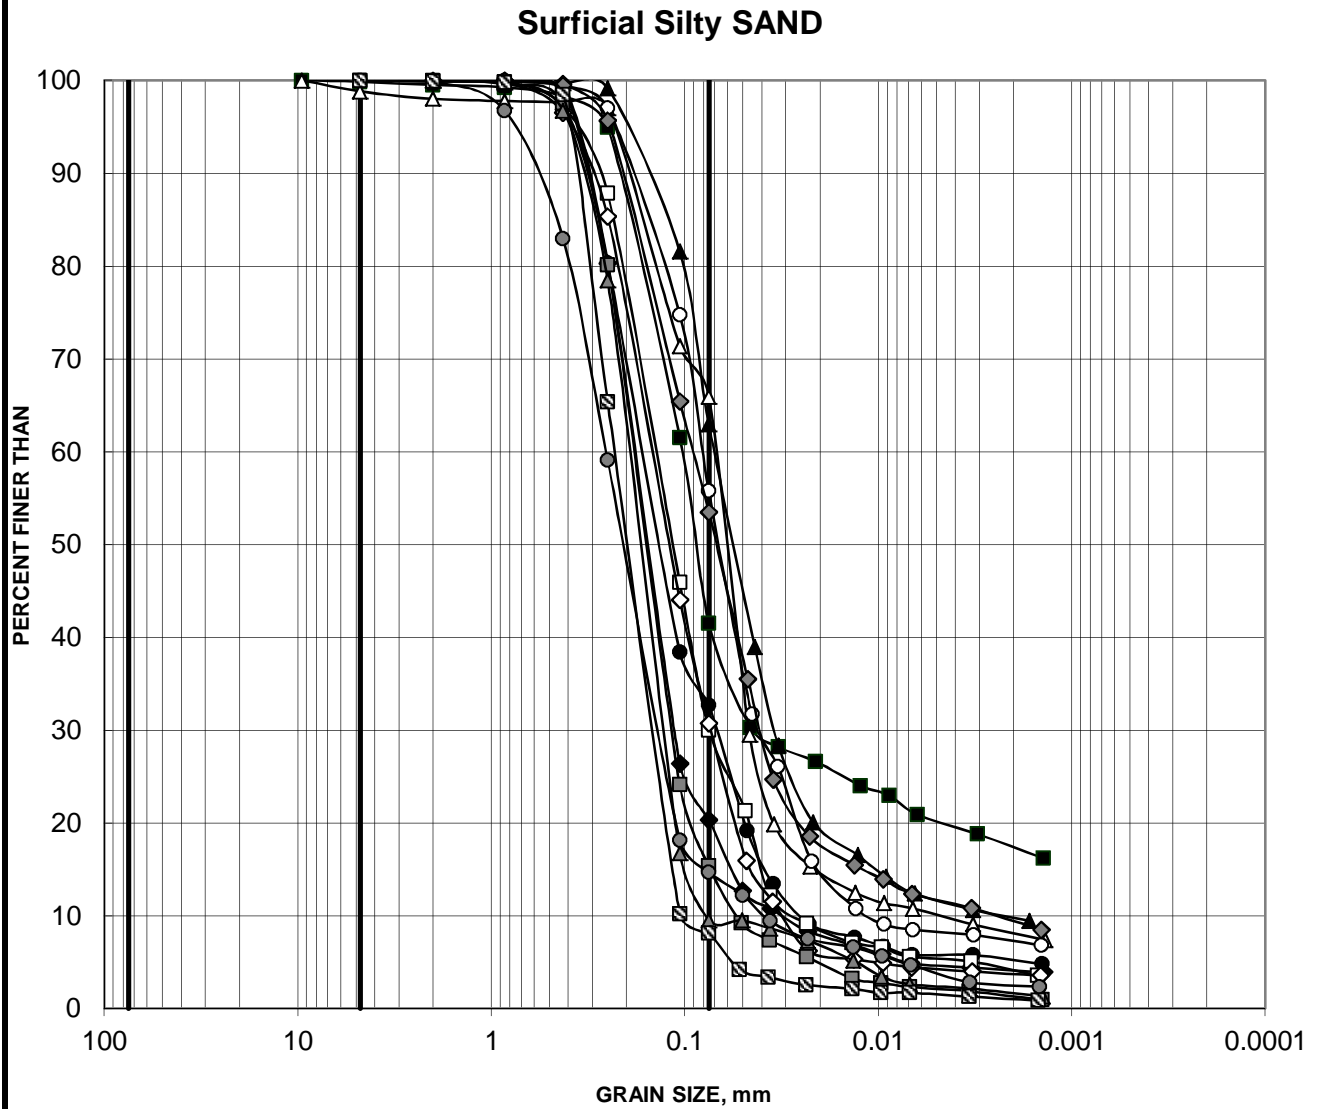

Cobble Size	coarse	fine	coarse	medium	fine	SILT AND CLAY
	GRAVEL SIZE		SAND SIZE			

Borehole	Sample	Depth (m)
■	12-1-2	1B 0.25-0.55
◆	12-1-7	1B 1.07-1.13
▲	12-2-7	2A 2.10-2.29
●	12-2-7	2C 2.79-2.90
□	12-3-2	2 0.61-1.22
◇	12-3-7	1A 0.37-1.28
△	12-3-7	2A 1.28-1.77
○	12-4-7	1B 0.63-0.94
■	13-6-7	2A 1.58-1.98
◆	13-9-2	1B 0.88-1.22
▲	13-10-3	1A 0.66-1.52
●	13-13-2	1A 0.79-1.52
■	13-21-3	2D 2.54-2.74


Silty Layer within the SILTY CLAY

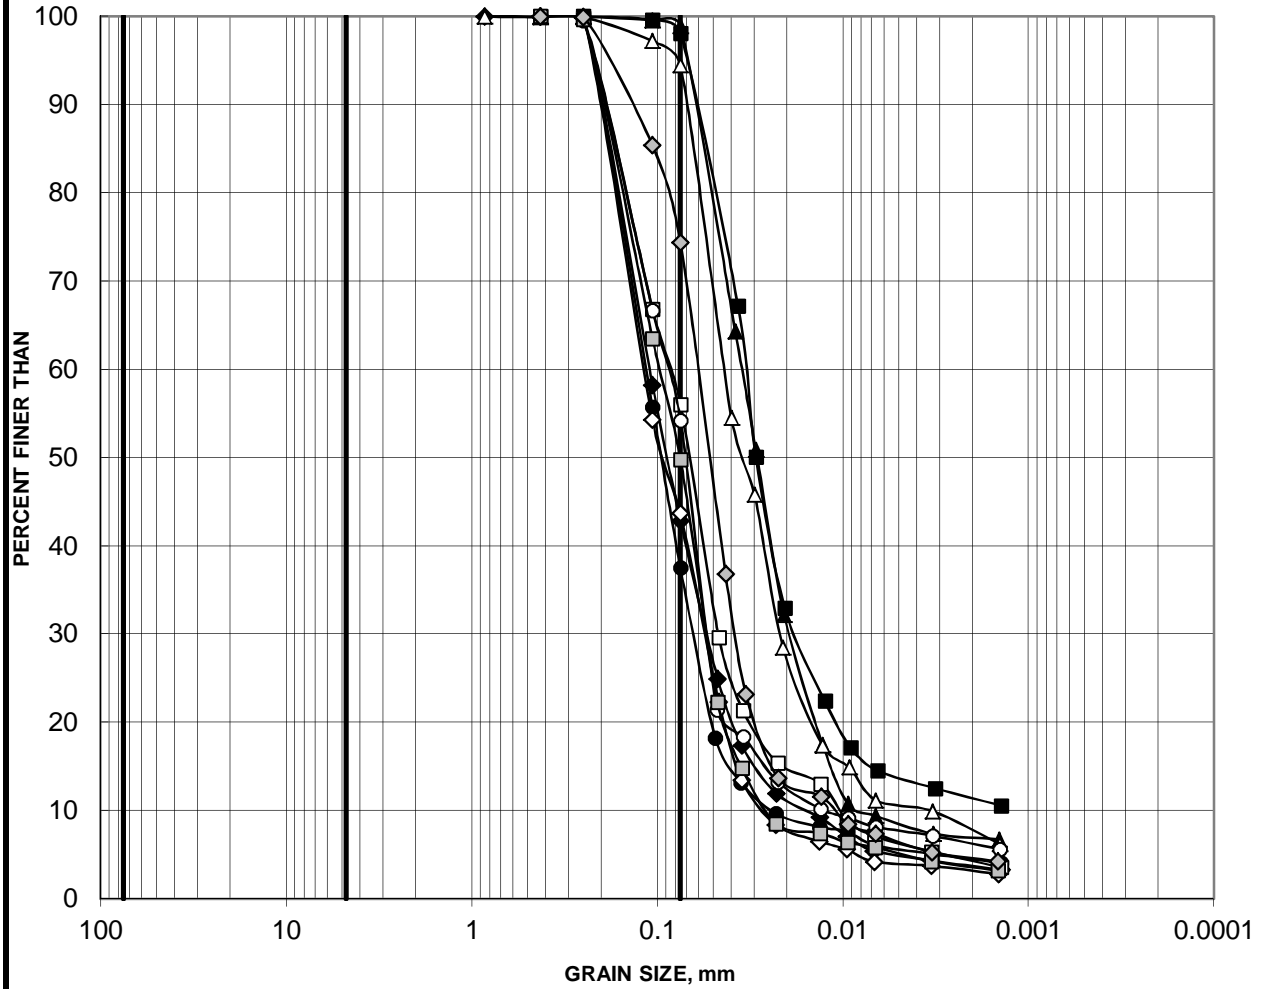

Cobble Size	coarse	fine	coarse	medium	fine	SILT AND CLAY
	GRAVEL SIZE		SAND SIZE			

Borehole	Sample	Depth (m)
■	12-1-7 4B	4.99-5.12
◆	12-2-7 5B	6.81-7.03
▲	12-3-7 4A	4.88-5.03
●	12-4-7 4A	4.73-4.95
□	13-6-7 4C	5.39-5.59
◇	13-8-3 3C	4.37-4.57
△	13-12-3 4A	4.78-5.39
○	13-15-3 3B	4.42-4.50
▣	13-18-3 4B	5.72-6.10
◊	13-23-3 3C	4.47-4.57

Deep SANDY SILT

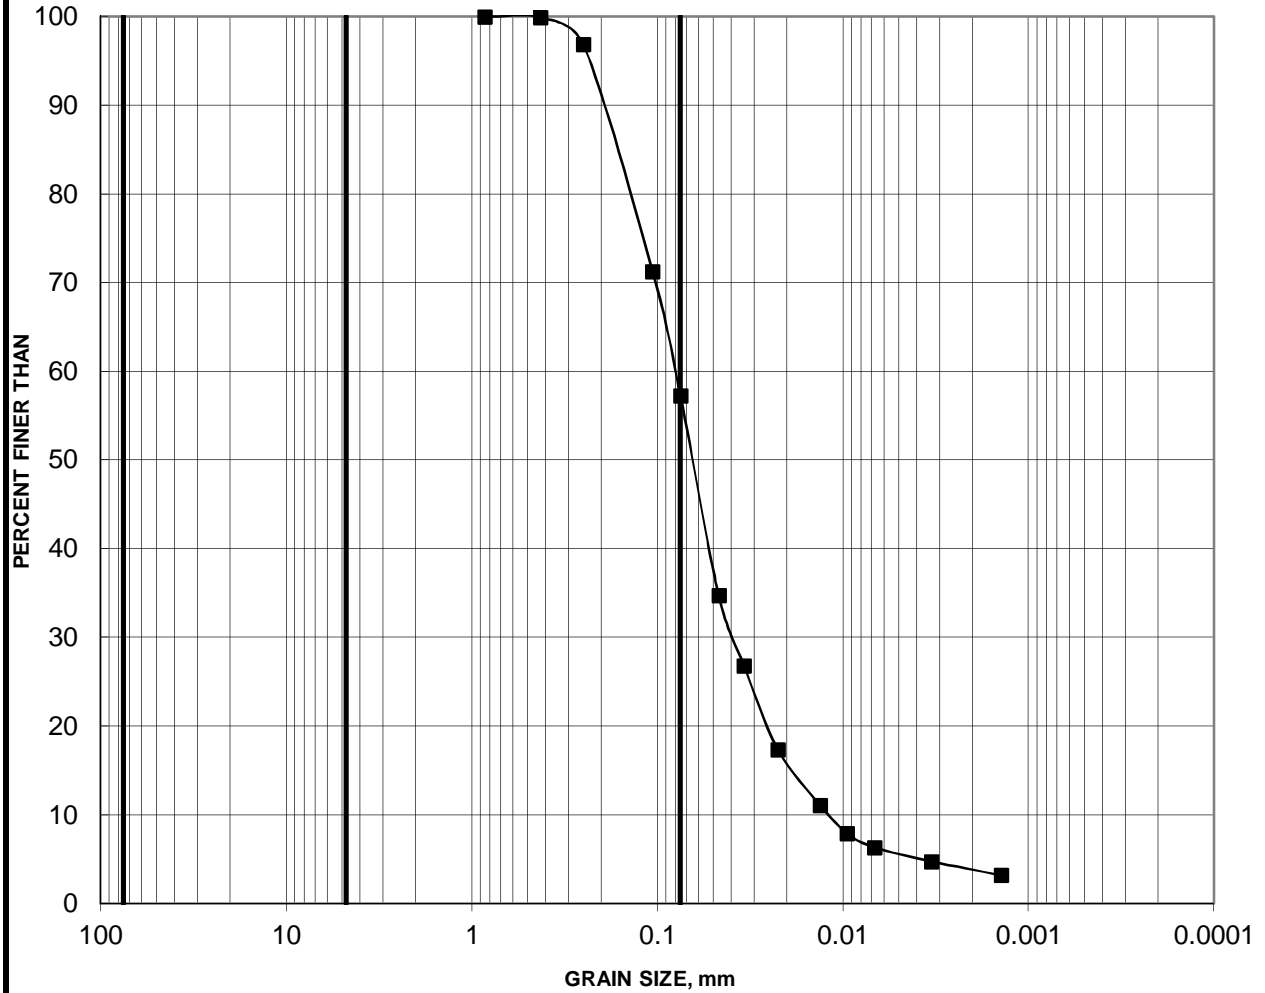


Cobble Size	coarse	fine	coarse	medium	fine	SILT AND CLAY
	GRAVEL SIZE		SAND SIZE			

Borehole	Sample	Depth (m)
—■— 12-1-7	24A	34.50-35.76

# GRAIN SIZE DISTRIBUTION

# FIGURE C4

## GLACIAL TILL

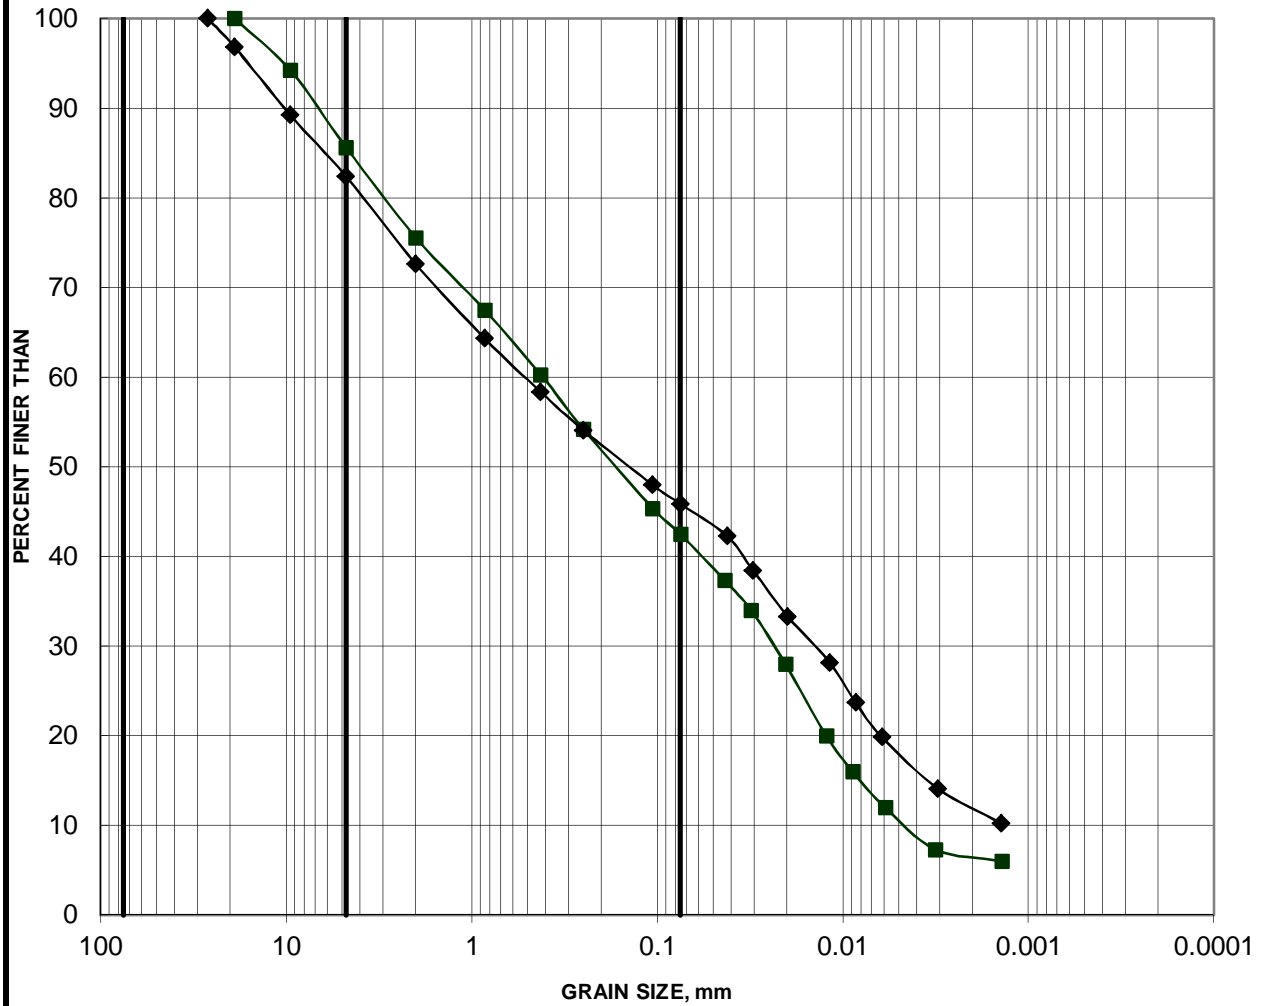

Cobble Size	coarse	fine	coarse	medium	fine	SILT AND CLAY
	GRAVEL SIZE		SAND SIZE			

Borehole	Sample	Depth (m)
12-1-3	24	37.03-37.64
12-3-3	13	37.19-37.80