


CHAINAGE	PROPOSED ELEVATION	TOP OF WATERMAIN ELEVATION	STORM SEWER INVERTS	SANITARY SEWER INVERTS	EXISTING ELEVATION
3+000		101.60			103.83
3+005.12 CONNECTION			S-99.46		
3+011.72 STMMH				SW-98.22 SE-98.25	
3+018.05 SANMH		101.27	28.5m - 900mm $\varnothing$ STM @ 0.50%	42.2m - 200mm $\varnothing$ SAN @ 0.35%	102.29
3+022.11 9B1		101.11			
3+025		103.40			107.46
3+031.65 SERVICE		100.81			
3+033.99 STMMH		100.88			
3+038.11 SERVICE		100.80	24.7m - 900mm $\varnothing$ STM @ 0.50%		
		100.79			
3+050		100.87			107.69
3+058.65 STMMH		103.31			
3+060.65 SANMH		103.29			
3+063.25 TEE		103.62			
3+065.89		100.91			
3+071.11		100.85			
3+075		100.81			
		100.78	70.4m - 975mm $\varnothing$ STM @ 0.50%		
3+090.43 H BEND		103.24			
3+092.80 H BEND		103.19			
3+095.27 SANMH		100.68			
3+100		100.71			107.77
		103.17			
3+116.53		103.21			107.62

NOTE:  
 THE POSITION OF ALL POLE LINES, CONDUITS,  
 WATERMANS, SEWERS AND OTHER  
 UNDERGROUND AND OVERGROUND UTILITIES AND  
 STRUCTURES IS NOT NECESSARILY SHOWN ON  
 THE CONTRACT DRAWINGS, AND WHERE SHOWN,  
 THE ACCURACY OF THE POSITION OF SUCH  
 UTILITIES AND STRUCTURES IS NOT GUARANTEED.  
 BEFORE STARTING WORK, DETERMINE THE EXACT  
 LOCATION OF ALL SUCH UTILITIES AND  
 STRUCTURES AND ASSUME ALL LIABILITY FOR  
 DAMAGE TO THEM.

No.	REVISION	DATE	BY
1.	SITE PLAN SUBMISSION	JUL 2016	MAB

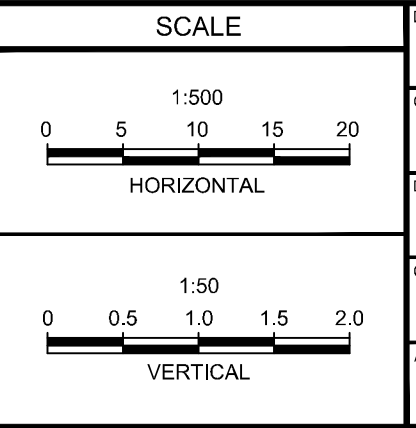

DESIGN	LRW
CHECKED	MAB
DRAWN	DTD
CHECKED	MAB
APPROVED	JGR

**FOR REVIEW ONLY**

**NOVATECH**  
 Engineers, Planners & Landscape Architects  
 Suite 200, 240 Michael Cowland Drive  
 Ottawa, Ontario, Canada K2M 1P6  
 Telephone: (613) 254-9643  
 Facsimile: (613) 254-5867  
 Website: www.novatech-eng.com

CITY OF OTTAWA  
 FOLLOWFIELD AT CEDARVIEW  
**PLAN AND PROFILE**  
 FOLLOWFIELD ENTRANCE  
 3+000 TO 3+125

PROJECT No.	113209-0
REV	REV # 1
DRAWING No.	113209-PR4

C:\Users\jgr\OneDrive\Documents\113209-PR4.dwg, PLOT, July 27, 2016, 11:08am, mabch