


NOTE:
 THE POSITION OF ALL POLE LINES, CONDUITS, WATERMANS, SEWERS AND OTHER UNDERGROUND AND OVERGROUND UTILITIES AND STRUCTURES IS NOT NECESSARILY SHOWN ON THE CONTRACT DRAWINGS, AND WHERE SHOWN, THE ACCURACY OF THE POSITION OF SUCH UTILITIES AND STRUCTURES IS NOT GUARANTEED. BEFORE STARTING WORK, DETERMINE THE EXACT LOCATION OF ALL SUCH UTILITIES AND STRUCTURES AND ASSUME ALL LIABILITY FOR DAMAGE TO THEM.

No.	REVISION	DATE	BY
1.	SITE PLAN SUBMISSION	JUL 2018	MAB

DESIGN	FOR REVIEW ONLY
CHECKED: LRW	
DRAWN: MAB	
CHECKED: DTD	
APPROVED: MAB	
APPROVED: JGR	

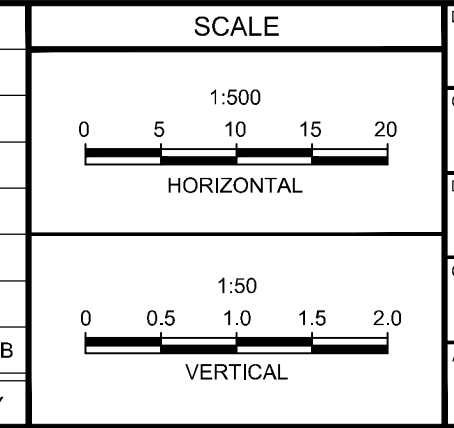

FOR REVIEW ONLY

PROFESSIONAL ENGINEER
 L.R. WILSON
 10160965
 PROVINCE OF ONTARIO

PROFESSIONAL ENGINEER
 M.A. BISSETT
 PROVINCE OF ONTARIO

NOVATECH
 Engineers, Planners & Landscape Architects
 Suite 200, 240 Michael Cowland Drive
 Ottawa, Ontario, Canada K2M 1P6
 Telephone: (613) 254-9643
 Facsimile: (613) 254-5867
 Website: www.novatech-eng.com

CITY OF OTTAWA
 FALLOWFIELD AT CEDARVIEW

**PLAN AND PROFILE
 STORM SEWER OUTLET**

PROJECT No.: 113209-0
 REV: 1
 DRAWING No.: 113209-PR2