


- LEGEND**
- 2.28 ha
SITE
0.30 EXISTING SITE AREA (hectares)
 - 4.85 ha
EXT1
0.35 EXISTING SITE AREA ID
 - 0.30 EXISTING SITE RUN-OFF COEFFICIENT
 - 4.85 ha
EXT1
0.35 OFF-SITE DRAINAGE AREA (hectares)
 - 0.35 OFF-SITE AREA ID
 - 0.35 OFF-SITE RUN-OFF COEFFICIENT
 - EXISTING STORM DRAINAGE AREA BOUNDARY
 - OFF-SITE STORM DRAINAGE AREA BOUNDARY
 - EXISTING STORM MANHOLE & SEWER
 - ➔ MAJOR SYSTEM FLOW ROUTE
 - EXISTING CULVERT
 - EXISTING DITCH AND FLOW DIRECTION

NOTE:
 THE POSITION OF ALL POLE LINES, CONDUITS, WATERMANS, SEWERS AND OTHER UNDERGROUND AND OVERGROUND UTILITIES AND STRUCTURES IS NOT NECESSARILY SHOWN ON THE CONTRACT DRAWINGS, AND WHERE SHOWN, THE ACCURACY OF THE POSITION OF SUCH UTILITIES AND STRUCTURES IS NOT GUARANTEED. BEFORE STARTING WORK, DETERMINE THE EXACT LOCATION OF ALL SUCH UTILITIES AND STRUCTURES AND ASSUME ALL LIABILITY FOR DAMAGE TO THEM.

No.	REVISION	DATE	BY
1.	SITE PLAN SUBMISSION	JUL 2018	MAB

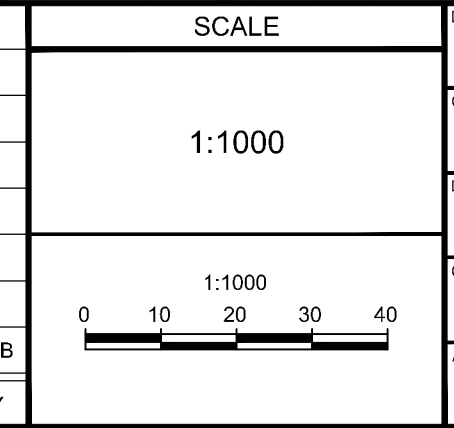

FOR REVIEW ONLY

DESIGN	LRW
CHECKED	MAB
DRAWN	DTD
CHECKED	MAB
APPROVED	JGR

Engineers, Planners & Landscape Architects
 Suite 200, 240 Michael Cowland Drive
 Ottawa, Ontario, Canada K2M 1P6
 Telephone: (613) 254-9643
 Facsimile: (613) 254-5867
 Website: www.novatech-eng.com

CITY OF OTTAWA
 FALLOFIELD AT CEDARVIEW

**PRE-DEVELOPMENT
 STORM DRAINAGE AREA PLAN**

PROJECT No.: 113209-0
 REV: 1
 DRAWING No.: 113209-STM1