


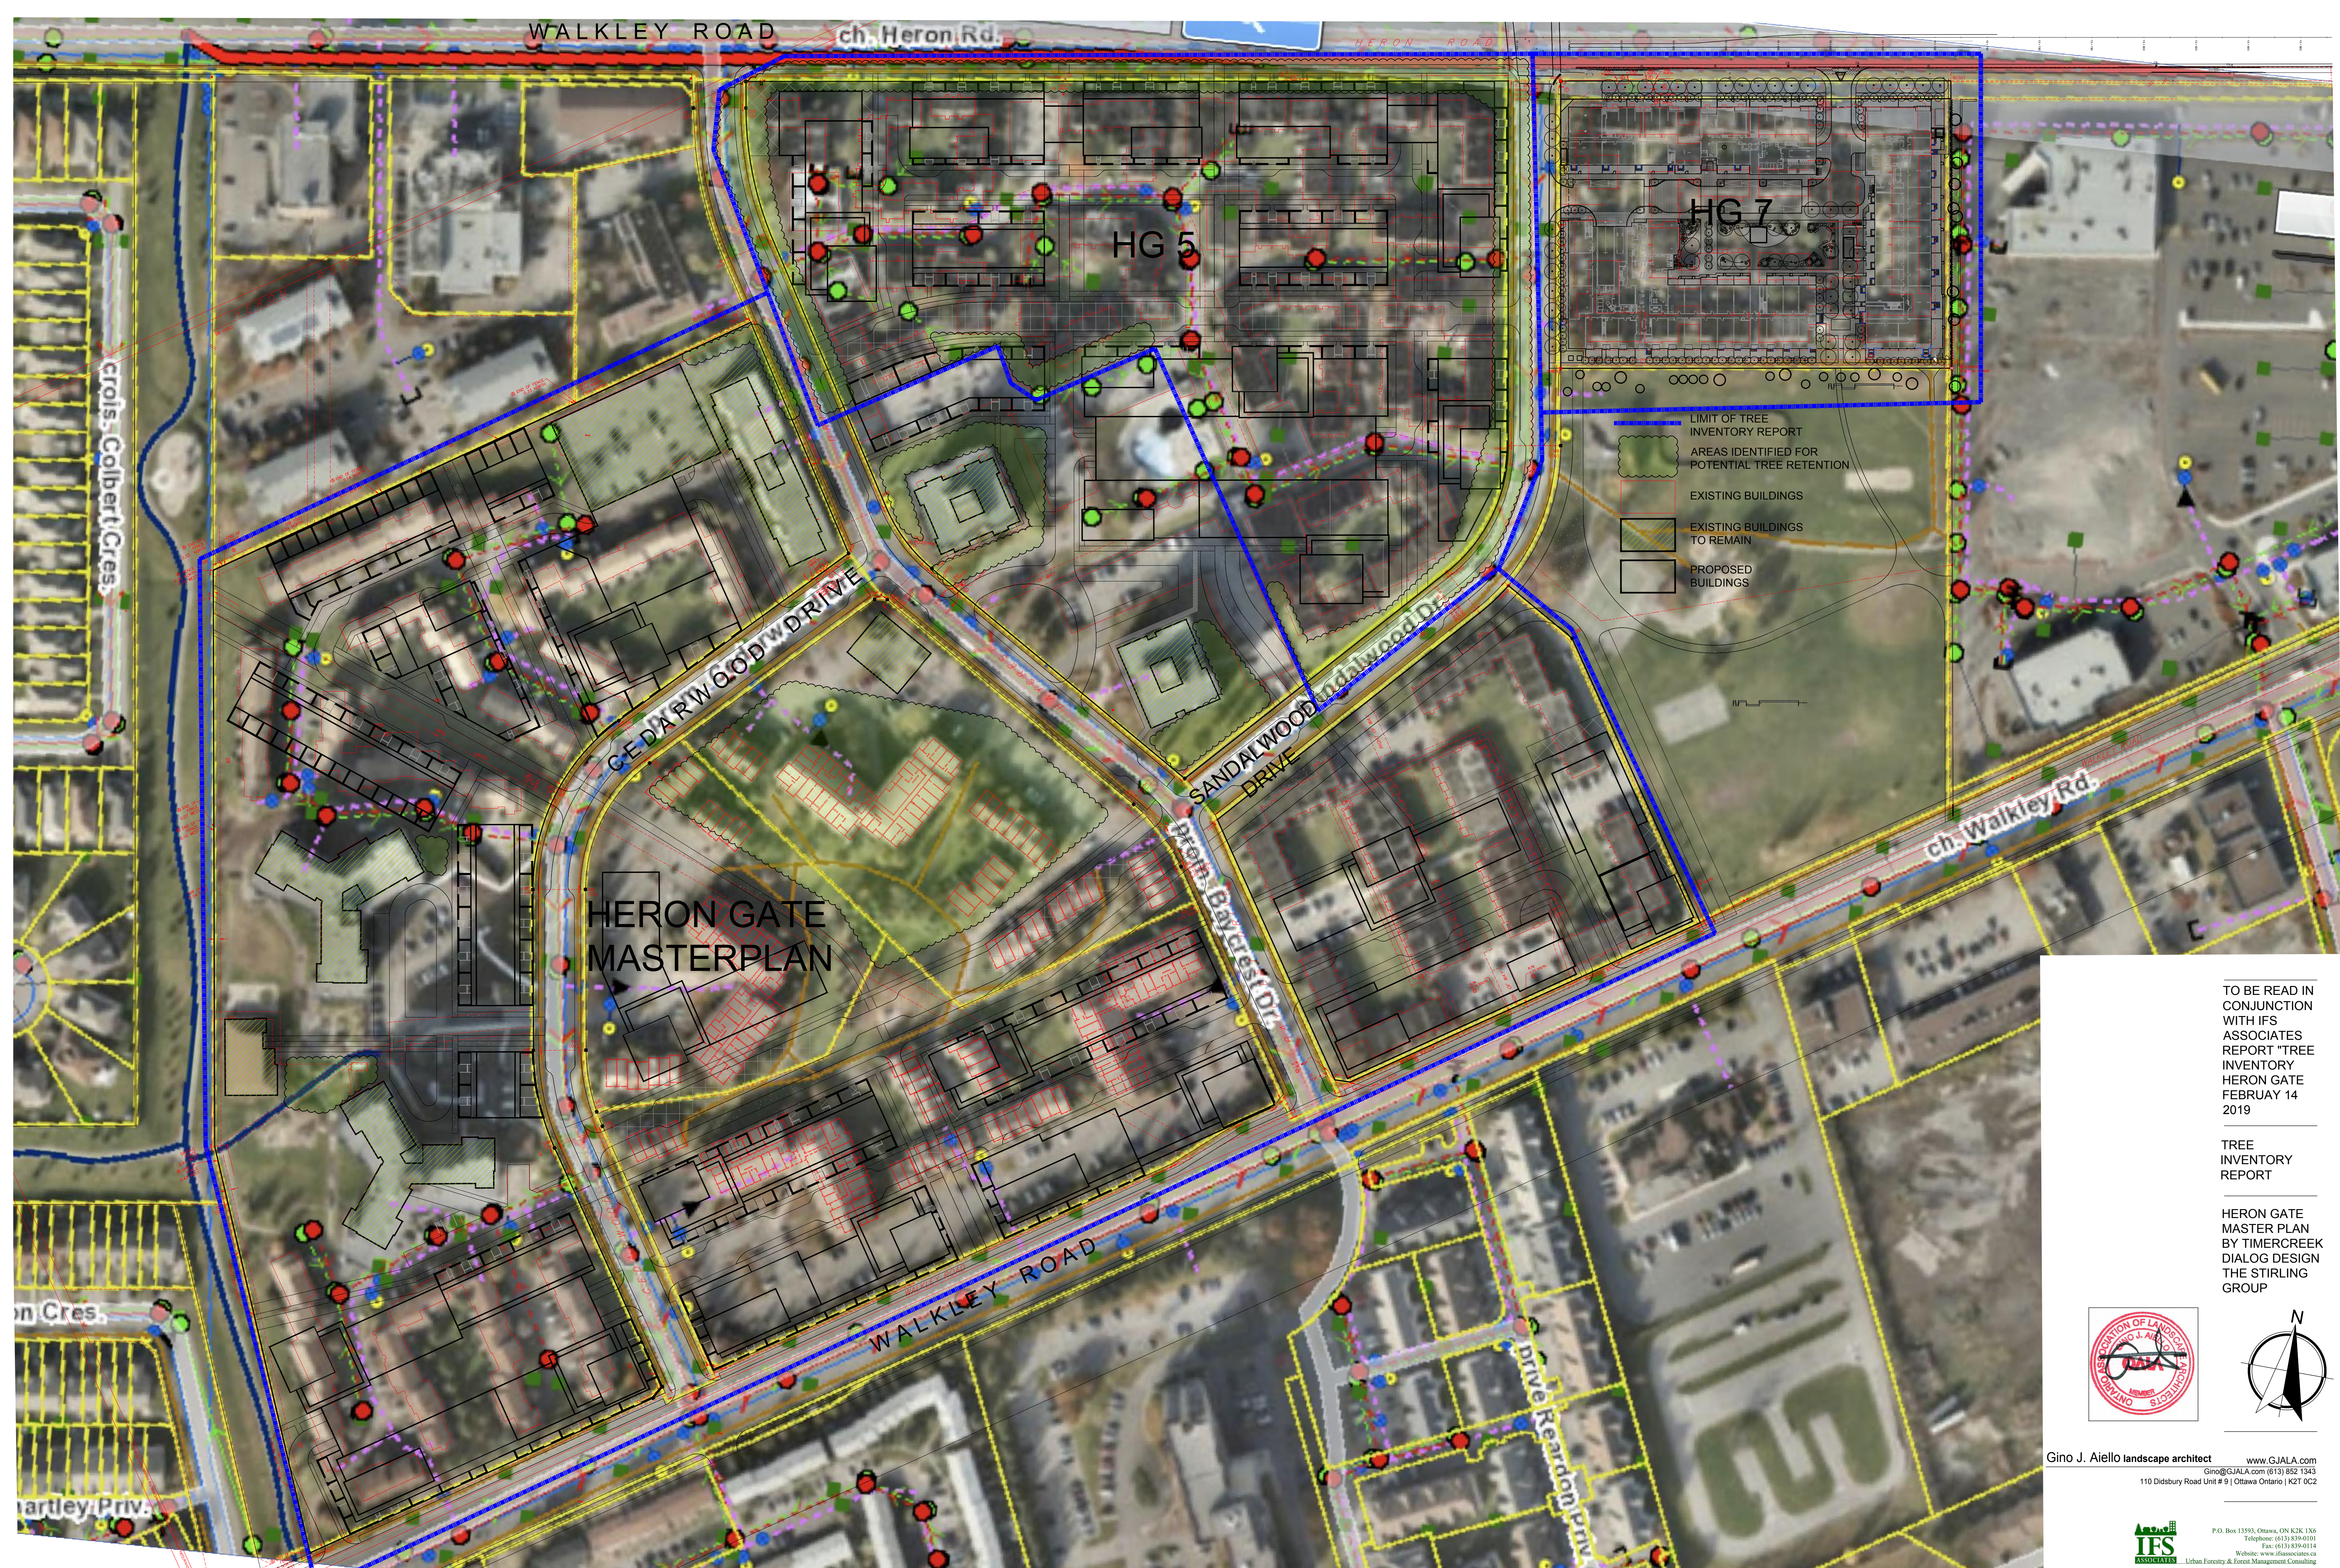

HERON GATE
MASTERPLAN

HG 5


HG 7

- LIMIT OF TREE INVENTORY REPORT
- AREAS IDENTIFIED FOR POTENTIAL TREE RETENTION
- EXISTING BUILDINGS
- EXISTING BUILDINGS TO REMAIN
- PROPOSED BUILDINGS

TO BE READ IN CONJUNCTION WITH IFS ASSOCIATES REPORT "TREE INVENTORY HERON GATE FEBRUARY 14 2019"

TREE INVENTORY REPORT

HERON GATE MASTER PLAN BY TIMERCREEK DIALOG DESIGN THE STIRLING GROUP

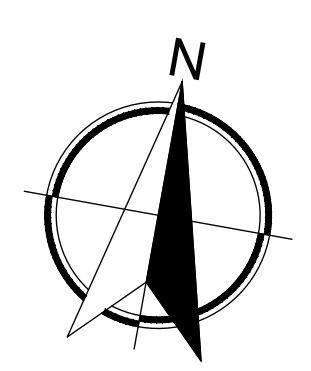

Gino J. Aiello landscape architect
www.GJALA.com
Gino@GJALA.com (613) 852 1343
110 Didsbury Road Unit # 9 | Ottawa Ontario | K2T 0C2

IFS ASSOCIATES
Urban Forestry & Forest Management Consulting
P.O. Box 15593, Ottawa, ON K2K 1N6
Telephone: (613) 839-0101
Fax: (613) 839-0114
Website: www.ifsassociates.ca