




BASEMENT
435 S.F.

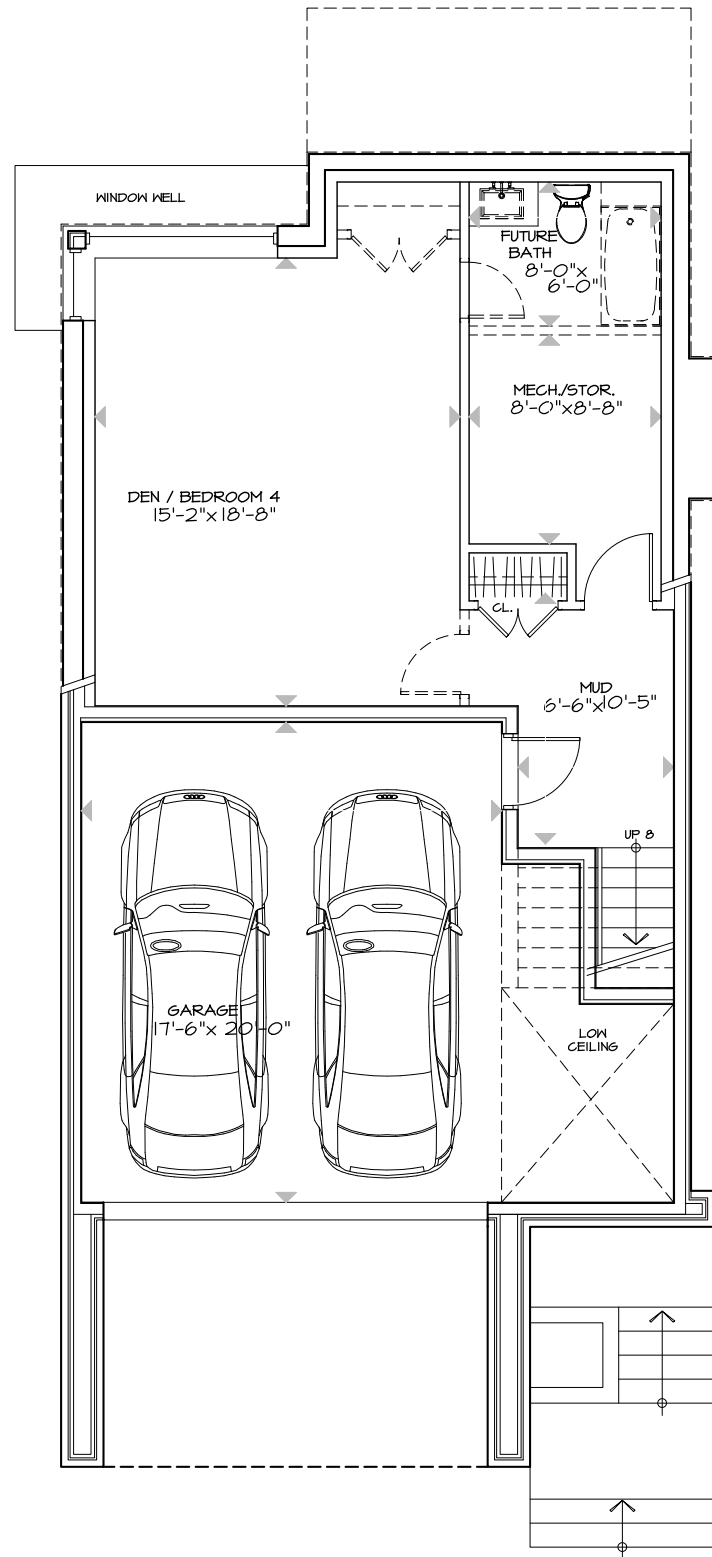


FIRST FLOOR
1223 S.F.

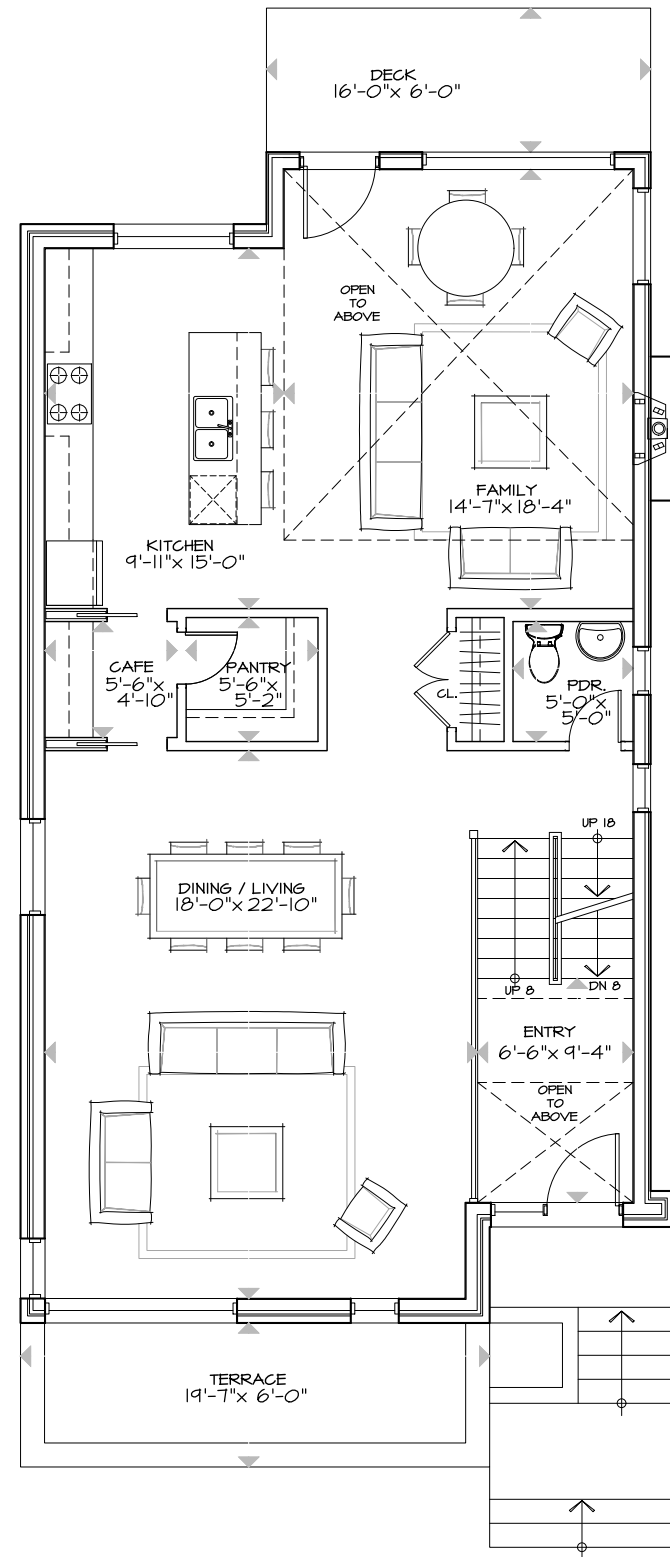

SECOND FLOOR
967 S.F.

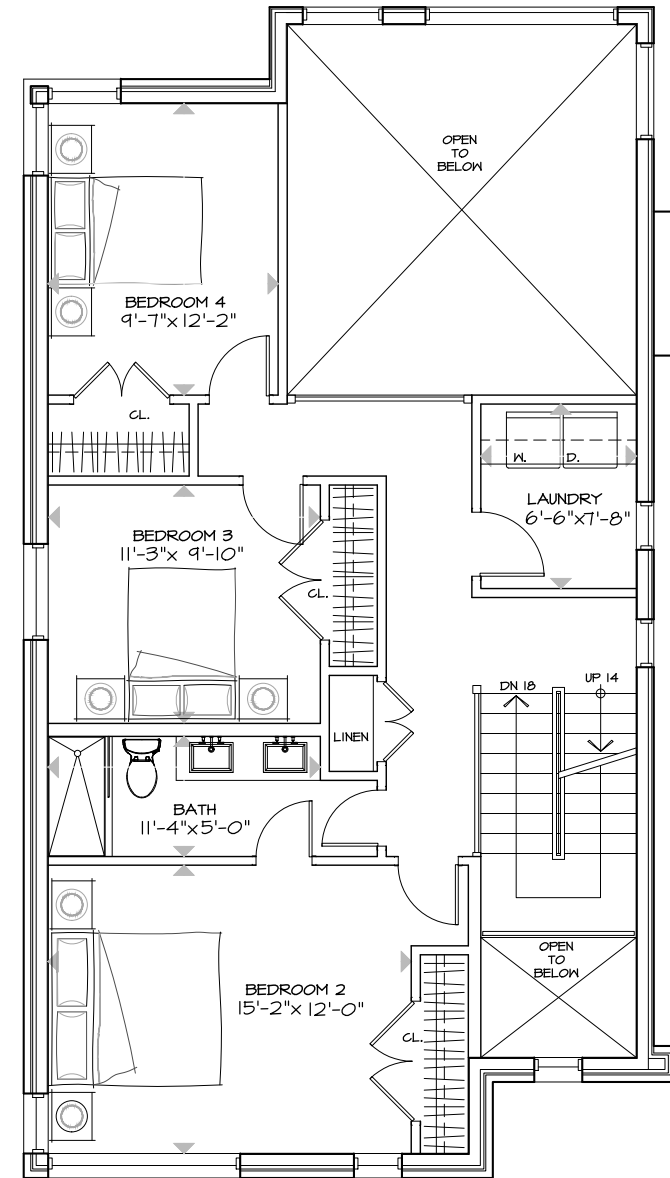


THIRD FLOOR - OPTION #1
790 S.F.

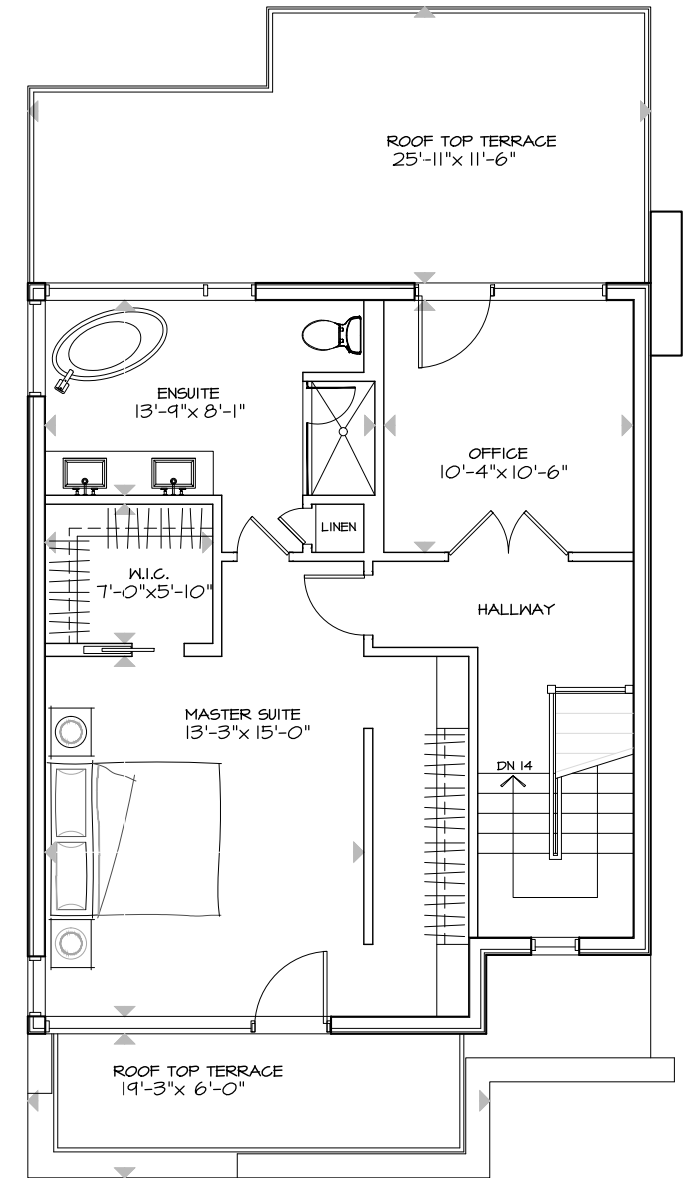

1164-1166 HIGHCROFT DR. - UNIT 2
MANOTICK

PLANS
TOTAL 2980 S.F. (+ BASEMENT)


SCALE: 1/8" = 1'-0"
September 27, 2019

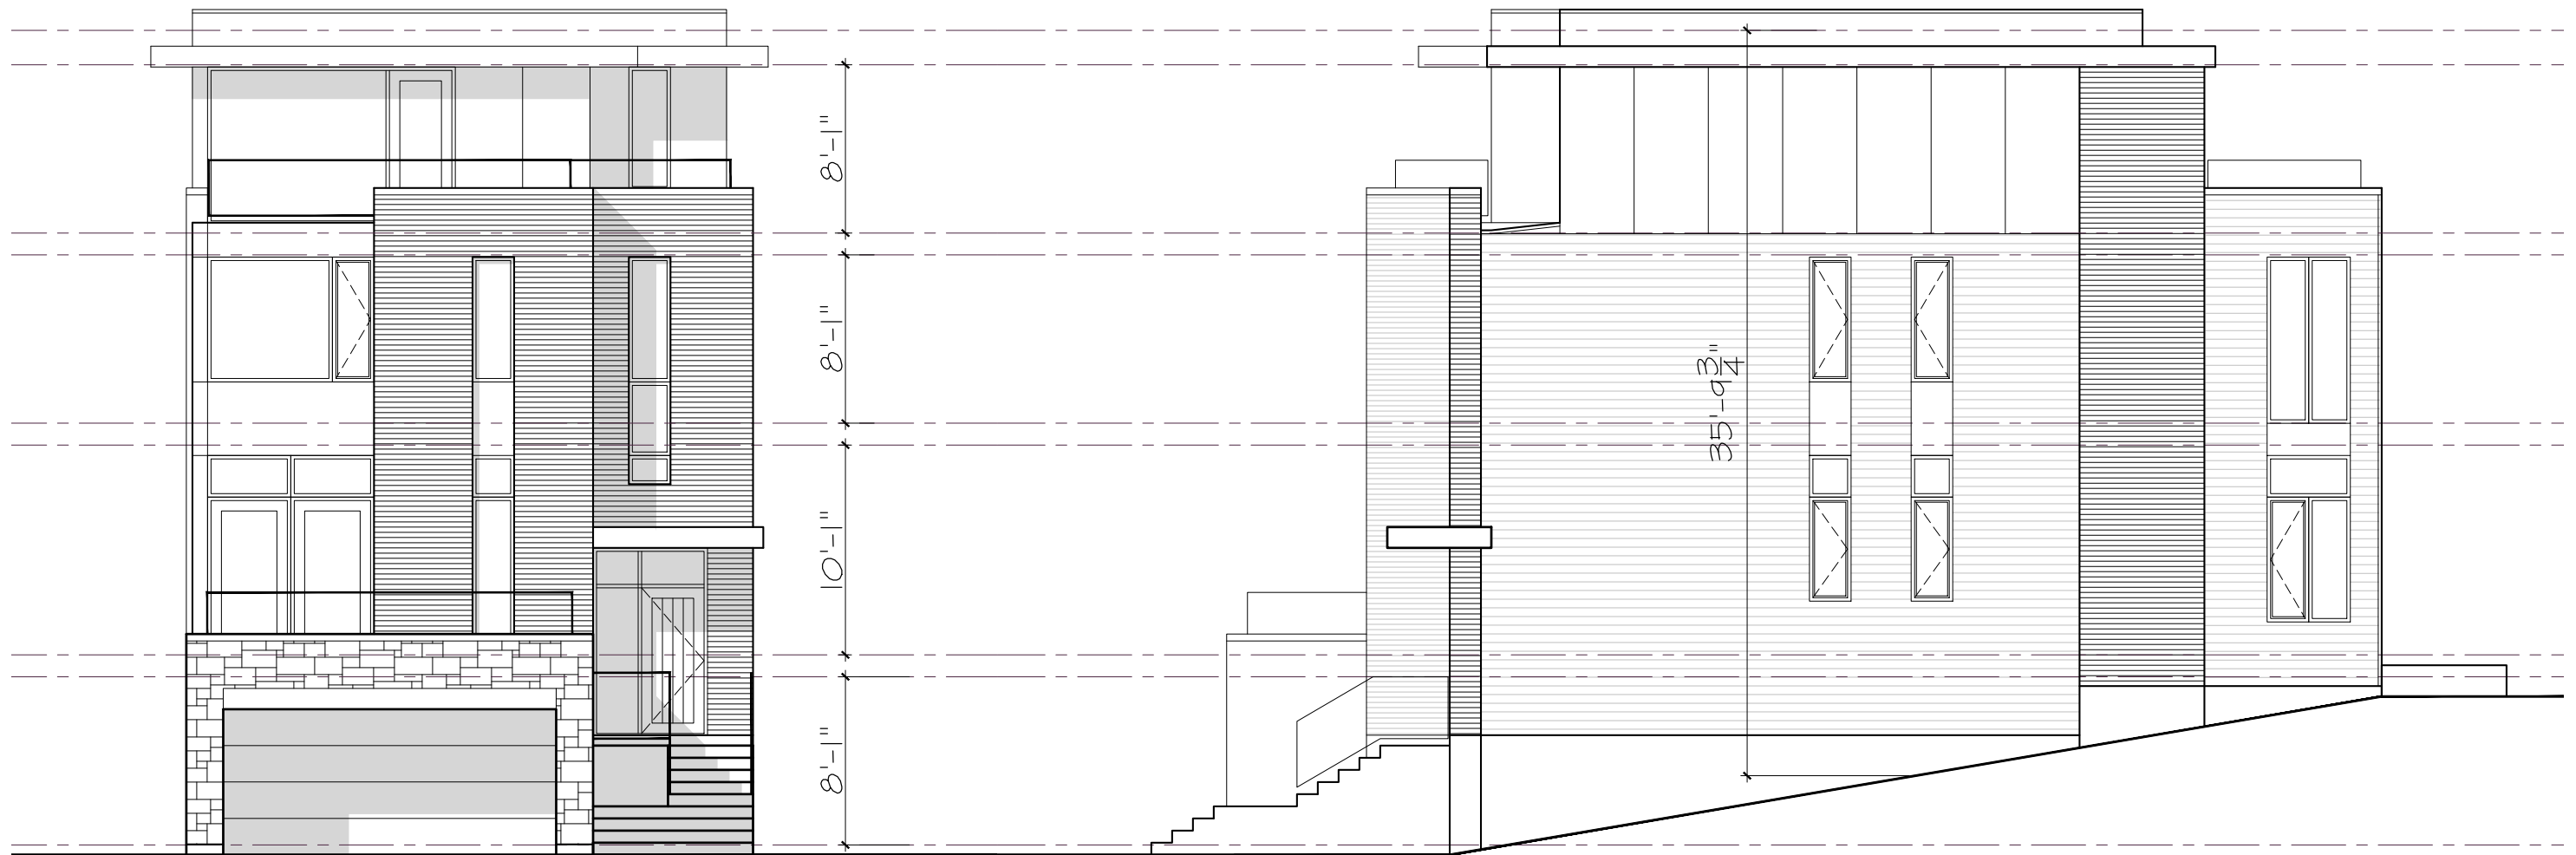

1164-1166 HIGHCROFT DR. - UNIT 2
MANOTICK

FRONT AND SIDE ELEVATIONS

SCALE: 1/8" = 1'-0"
September 27, 2019

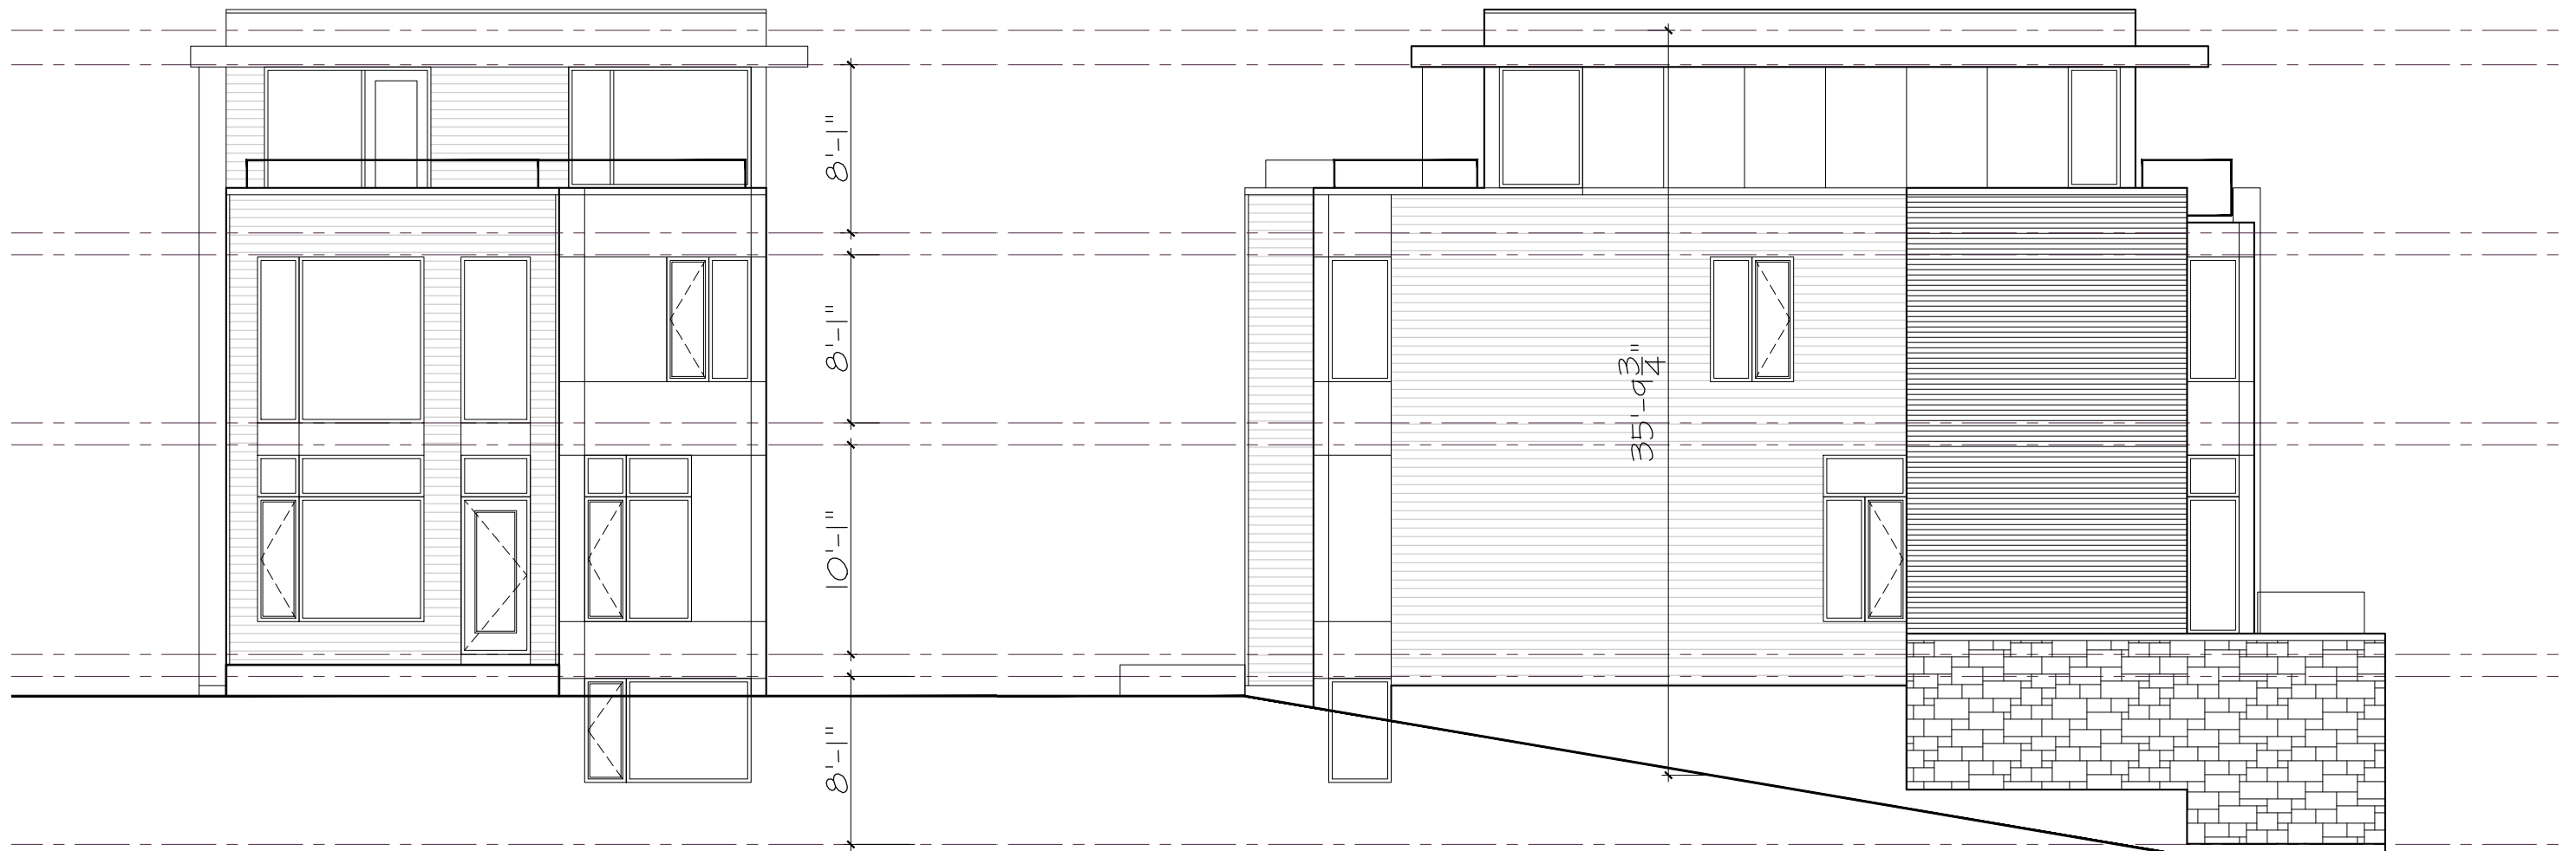

1164-1166 HIGHCROFT DR. - UNIT 2
MANOTICK

REAR AND SIDE ELEVATIONS

SCALE: 1/8" = 1'-0"
September 27, 2019



LOT 9
Unit Type 2

LOT 10
Unit Type 2

LOT 11
Unit Type 2



1164-1166 HIGHCROFT DR.
MANOTICK

STREETScape 2

SCALE: 1/8" = 1'-0"
September 27, 2019